


BASE BOARD Heat Install


ELEVATION B

ELEVATION A

FLOOR PLAN
SCALE: 1/8"=1'-0"

KEY PLAN
NOT TO SCALE

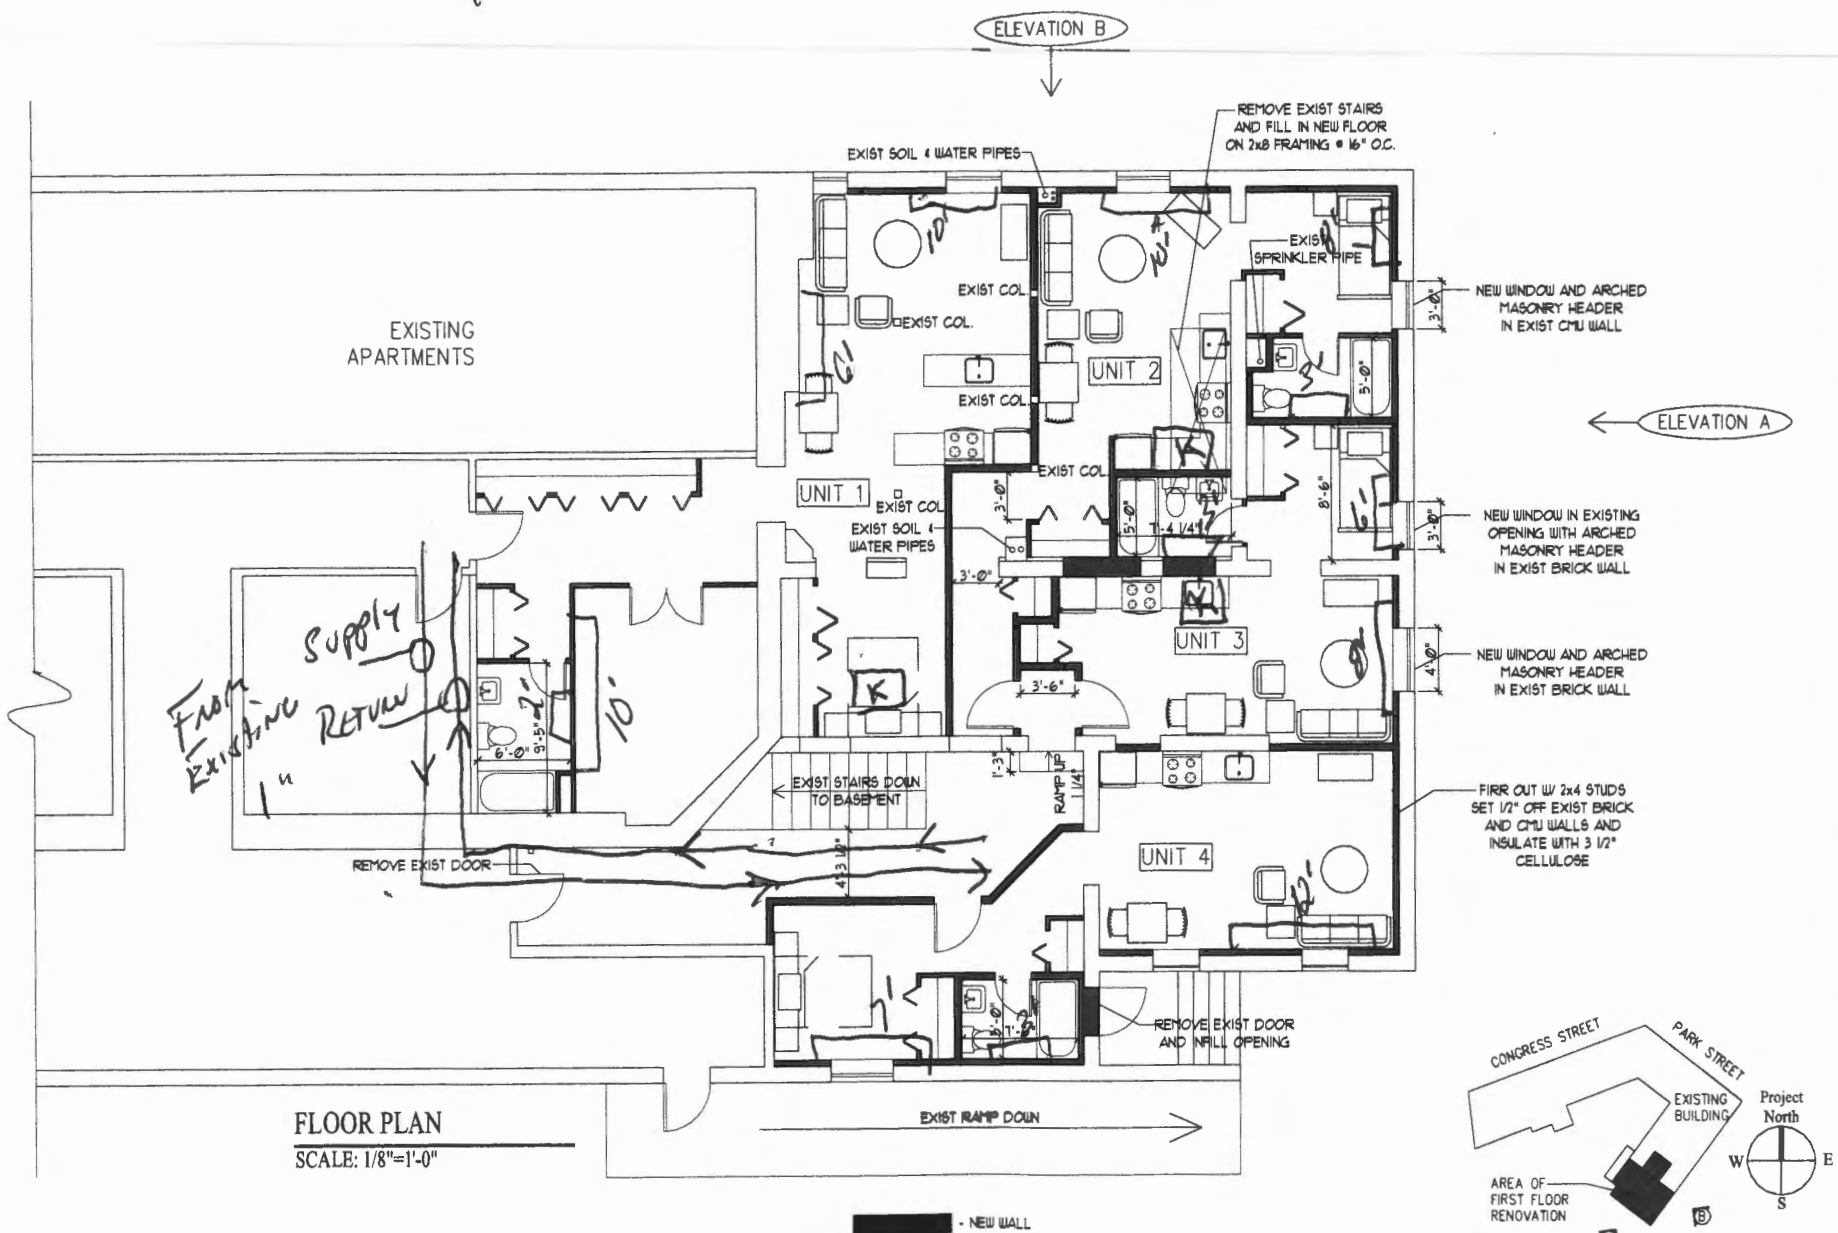

 <p>ARCHETYPE architects</p> <p>48 Union Wharf Portland, Maine 04101 (207) 772-6022 Fax: (207) 772-4056</p>	
<p>638 CONGRESS ST LAFAYETTE BUILDING PORTLAND, MAINE</p>	
<p>Project:</p>	<p>Scale: 1/8" = 1'-0"</p>
<p>Date: 2, November 2012</p>	<p>PROPOSED PLAN</p>
<p>A1</p>	