

PLANS PREPARED FOR:



PROJECT INFORMATION
853419-LAFAYETTE
APARTMENTS
 638 CONGRESS STREET
 PORTLAND, ME 04101
 (CUMBERLAND COUNTY)

PLANS PREPARED BY:



511 Congress Street Suite 200, Portland ME 04101
 P: (207) 775-5401 F: (207) 772-4762 www.amec.com

PROJECT COORDINATION & MANAGEMENT:

KJK Wireless, LLC
 127 Ridge Road, Nashua, NH 03062
 Phone: (603) 888-8974

SEAL



REV	DATE	ISSUED FOR
1	06/24/13	ISSUED FOR CONSTRUCTION

PROJECT NO: 3618138235

DRAWN BY: EJG

RELEASED BY: MSD

SHEET TITLE
STRUCTURAL PLAN

SHEET NUMBER C-2	REVISION: 0
----------------------------	-----------------------


EXISTING BRICK PIER BELOW

EDGE OF EXISTING
 CONCRETE FLOOR SLAB ON
 TOP OF FRAMING (TYP)

NEW P.T. 2x LEDGER W/
 3/8"Ø (x 3 1/2" LONG)
 SCREWS @ 4" O.C.
 STAGGERED

NEW SIMPSON LU210R-18
 HANGER

NEW P.T. (2) 2x10 ON P.T. 4x4 POSTS
 UNDER EXISTING FRAMING (2 PLACES)

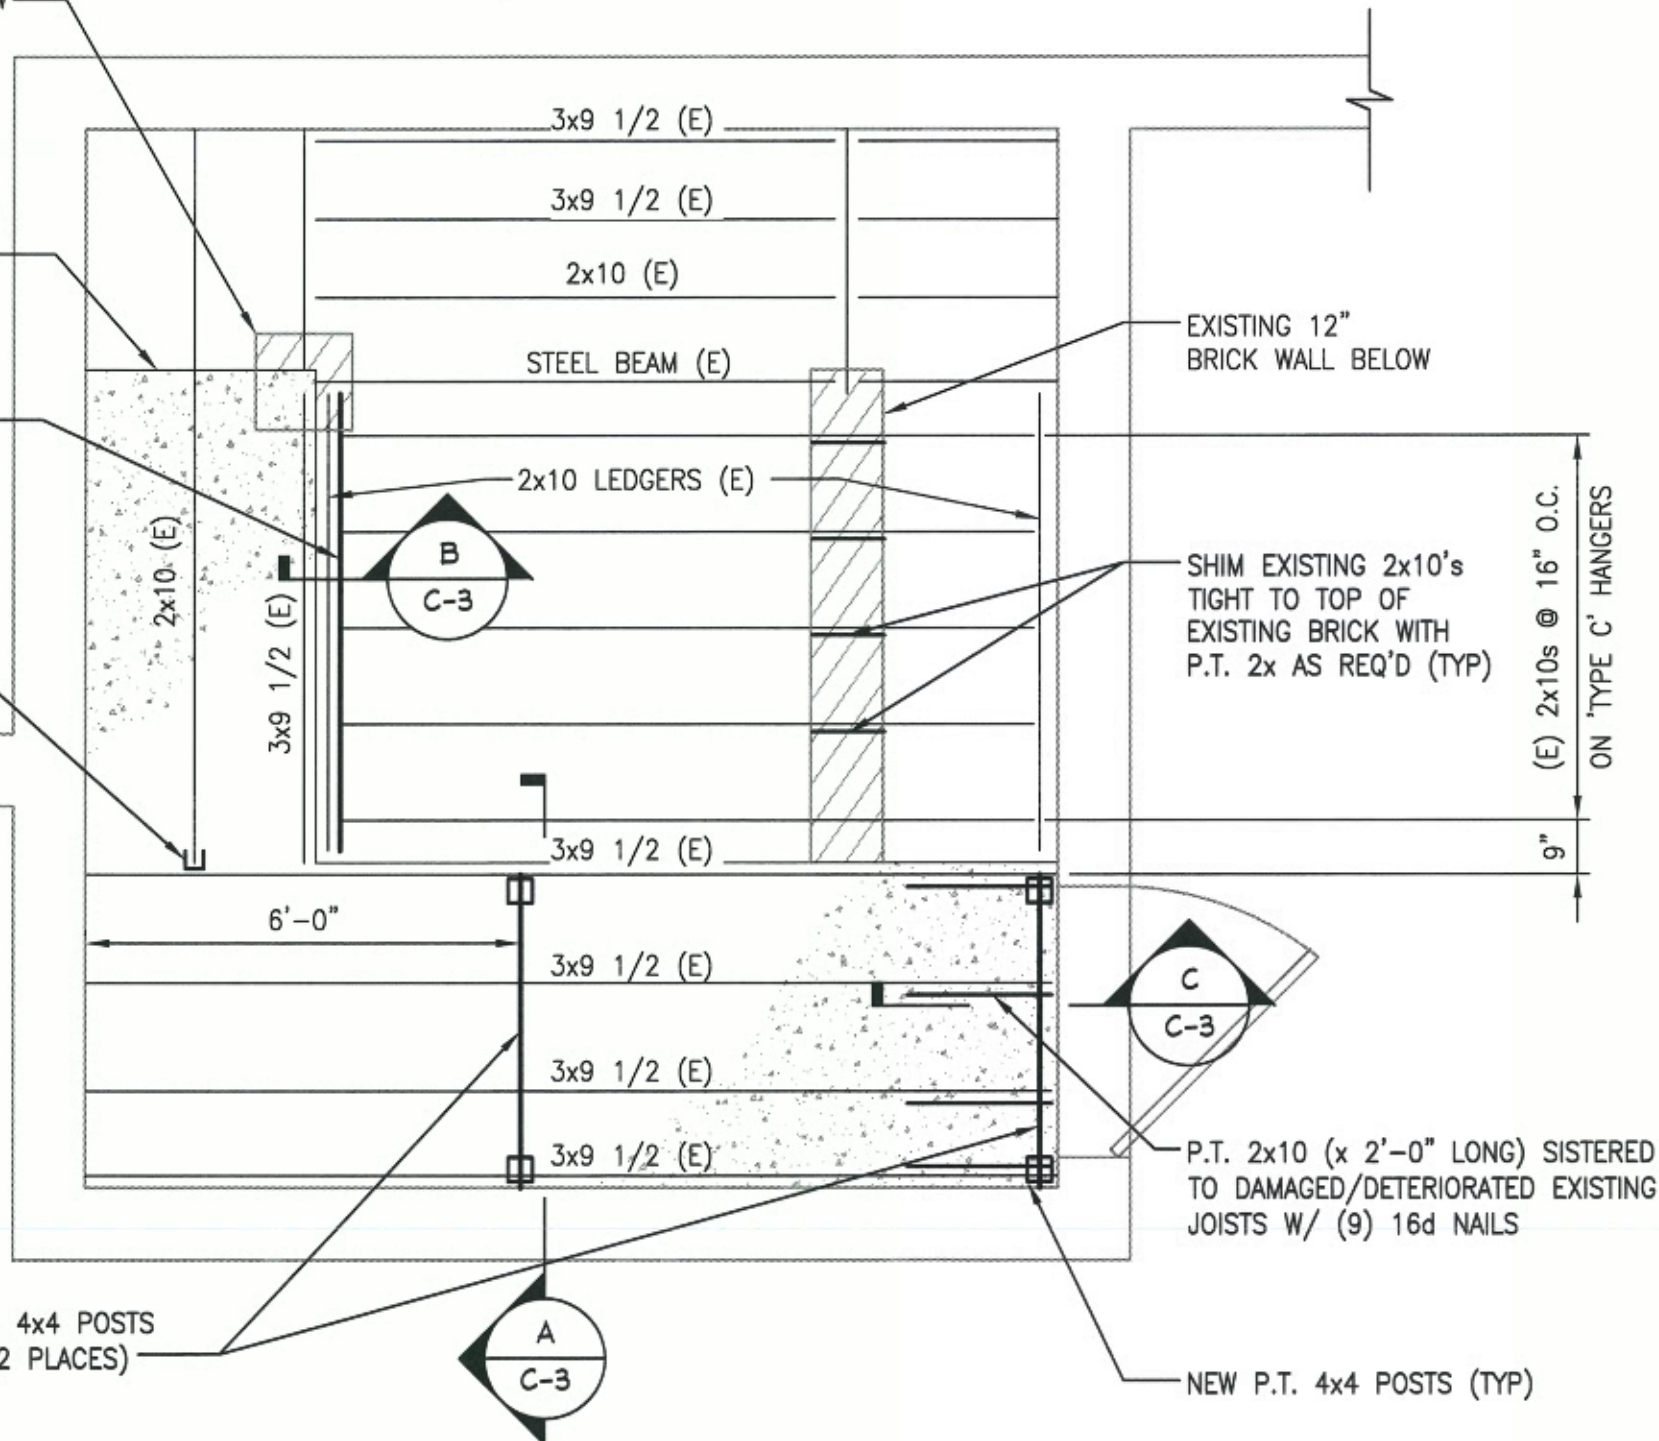

FLOOR FRAMING PLAN

SCALE: N.T.S.