




- WINDOWS:  
(2) 32" x 48" 6 PANE  
WOOD. DOUBLE HUNG
- DOOR:  
(1) 3'-0" x 6'-8"  
WOOD DOOR
- HEADERS:  
DOUBLE 2" x 6" FOR  
WINDOWS + DOOR

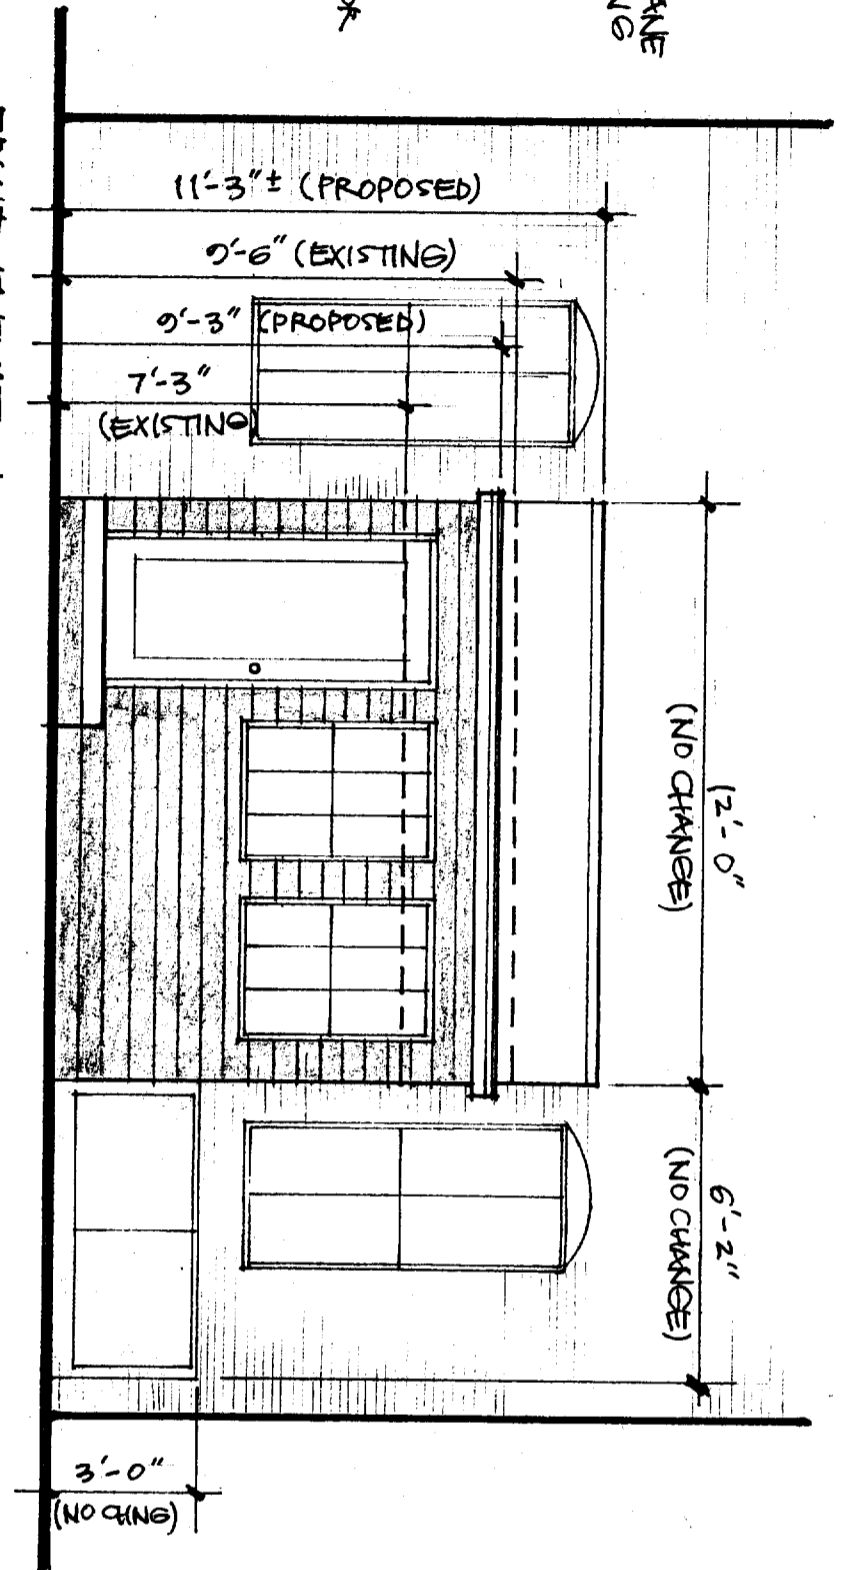


FRONT ELEVATION  
SCALE: 1/4" = 1'-0"

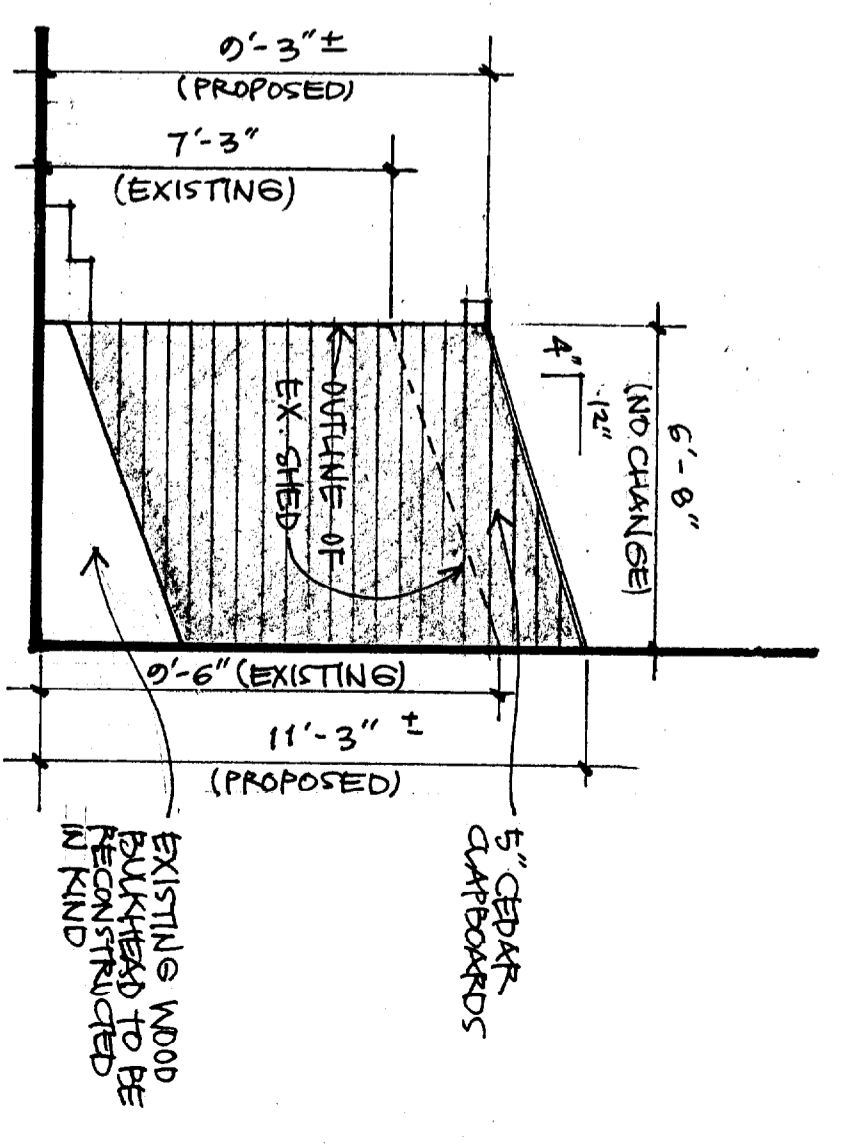




SIDE ELEVATION  
SCALE: 1/4" = 1'-0"

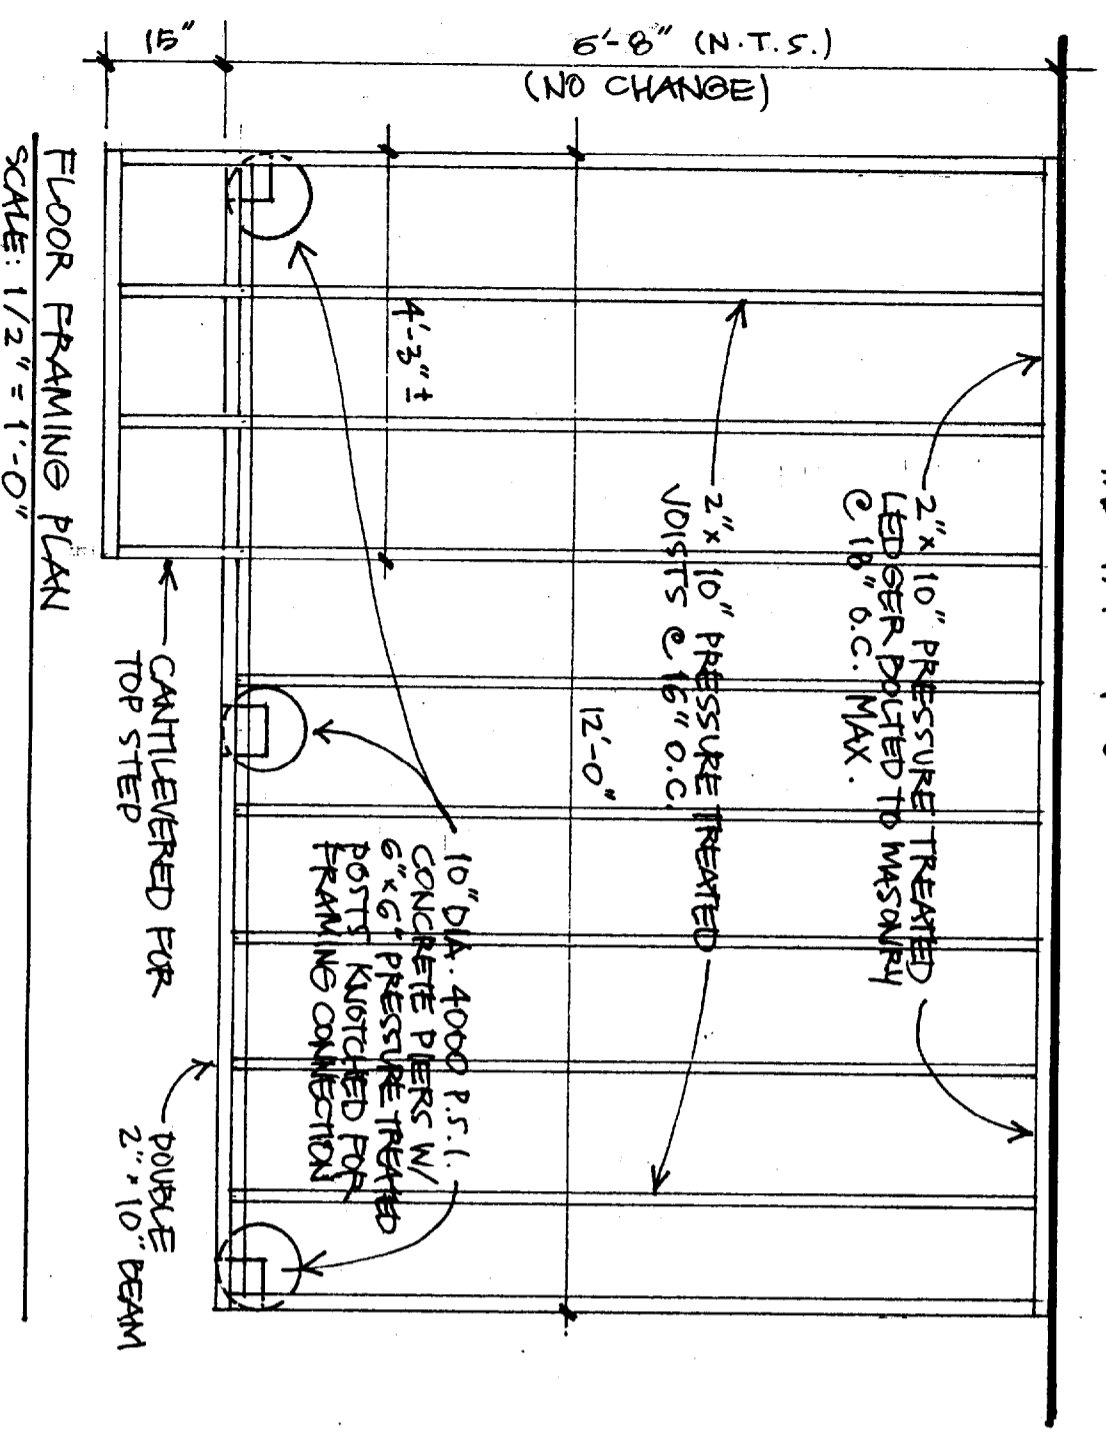

FLOOR FRAMING PLAN  
SCALE: 1/2" = 1'-0"

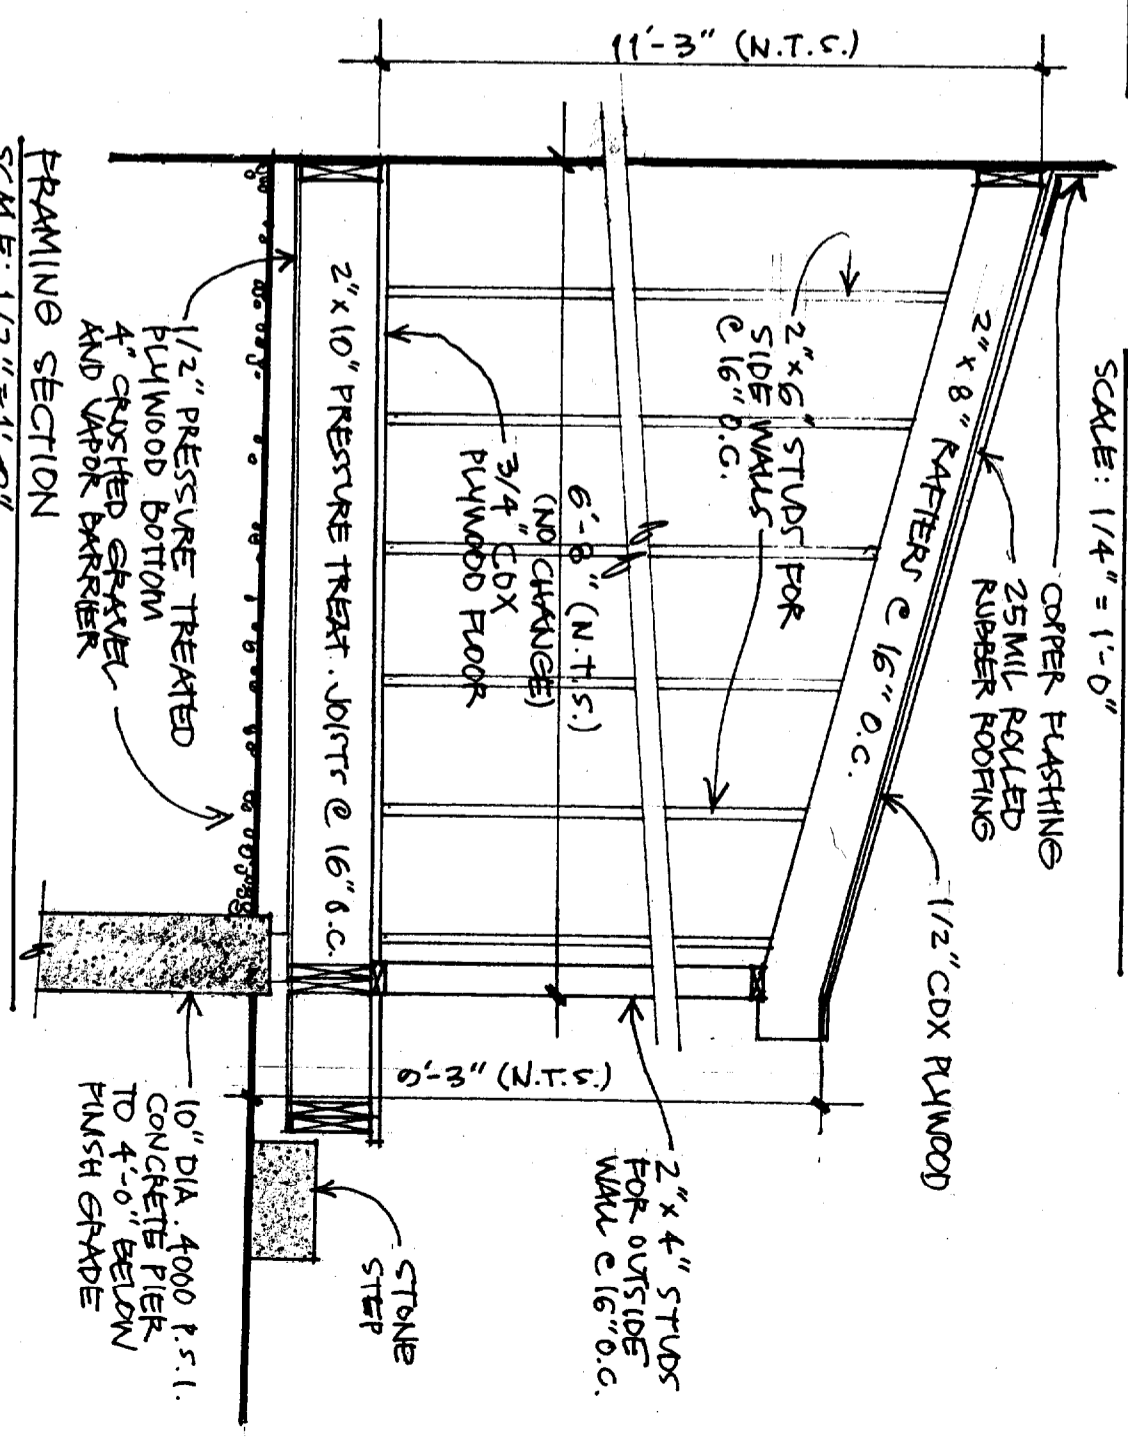

FRAMING SECTION  
SCALE: 1/2" = 1'-0"

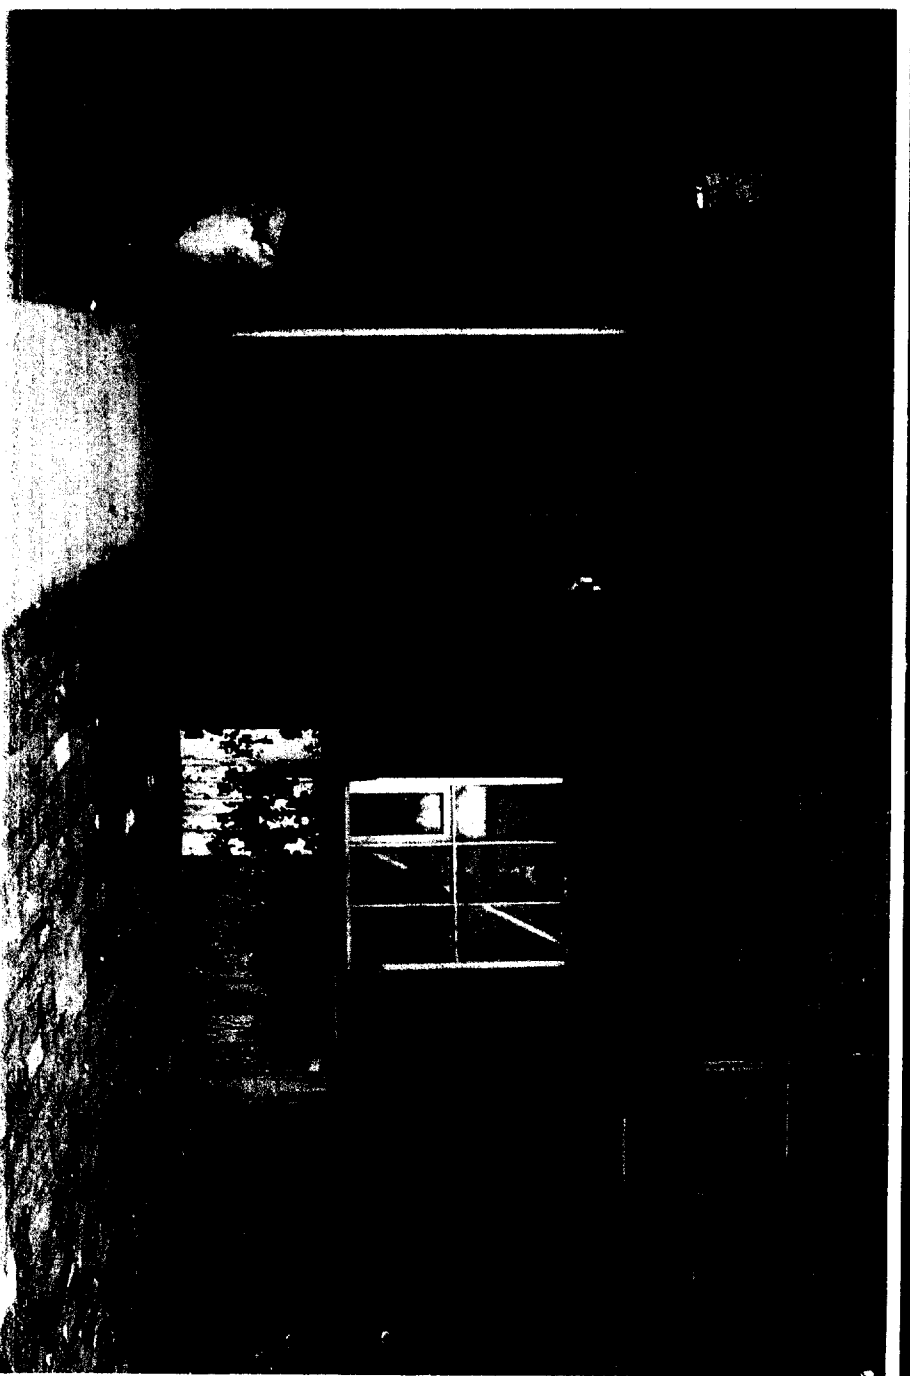 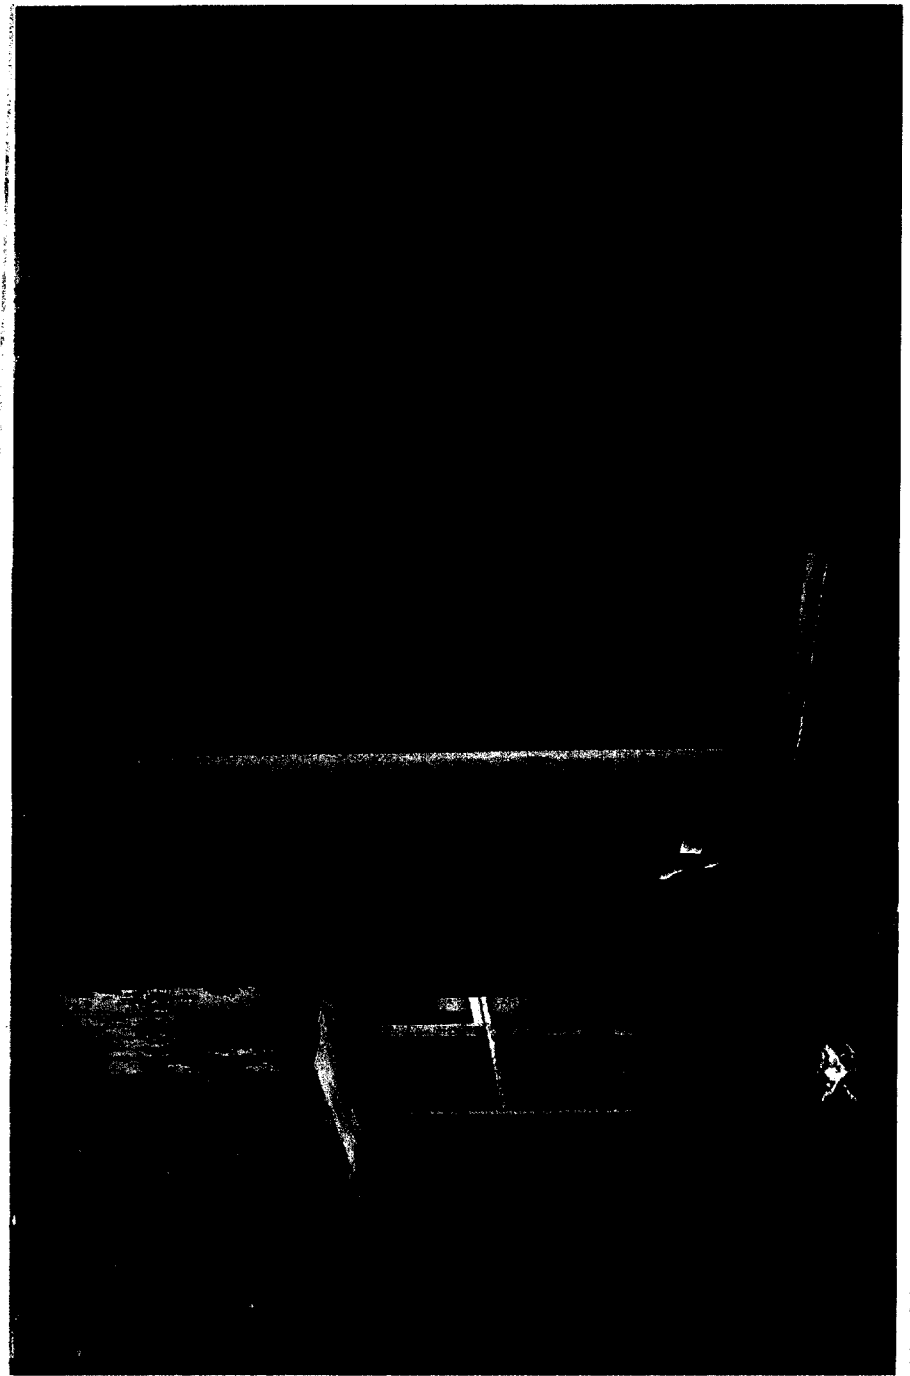

EXISTING CONDITIONS PHOTOS

ENLARGED SITE PLAN  
1/4" = 1'-0"

14-885

