




10 STAINLESS COUNTER SALVAGE
SCALE: 1/4" = 1'-0"
0 1 2 3 4 5 10

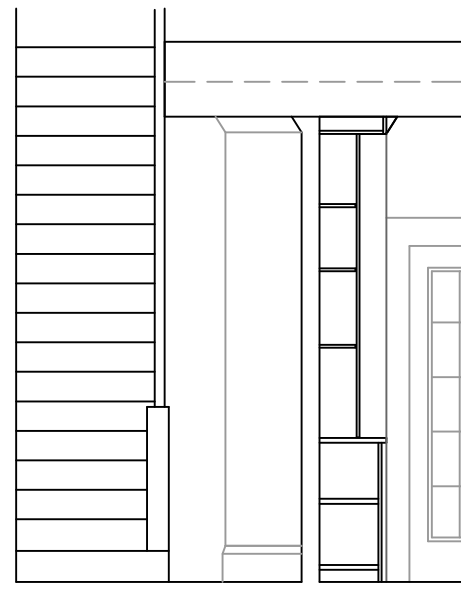

9 KITCHEN/REAR STAIR EAST SECTION
SCALE: 1/4" = 1'-0"
0 1 2 3 4 5 10

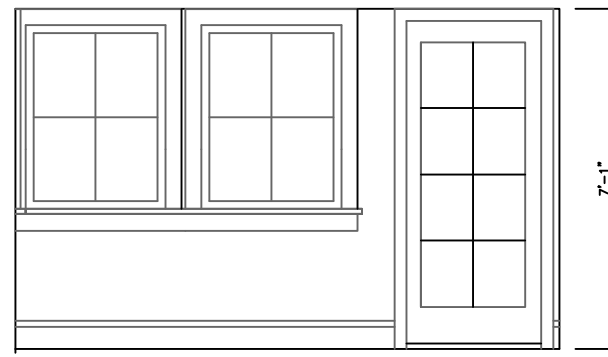


8 MUD ROOM/ENTRY EAST ELEVATION
SCALE: 1/4" = 1'-0"
0 1 2 3 4 5 10

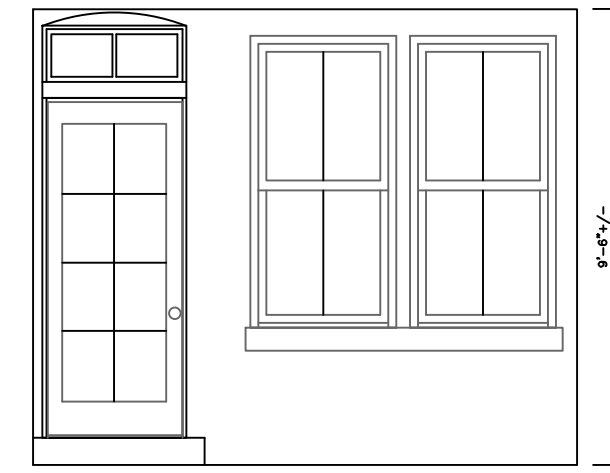


7 MUD ROOM/ENTRY WEST ELEVATION
SCALE: 1/4" = 1'-0"
0 1 2 3 4 5 10




6 KITCHEN/REAR STAIR PART WEST ELEVATION
SCALE: 1/4" = 1'-0"
0 1 2 3 4 5 10

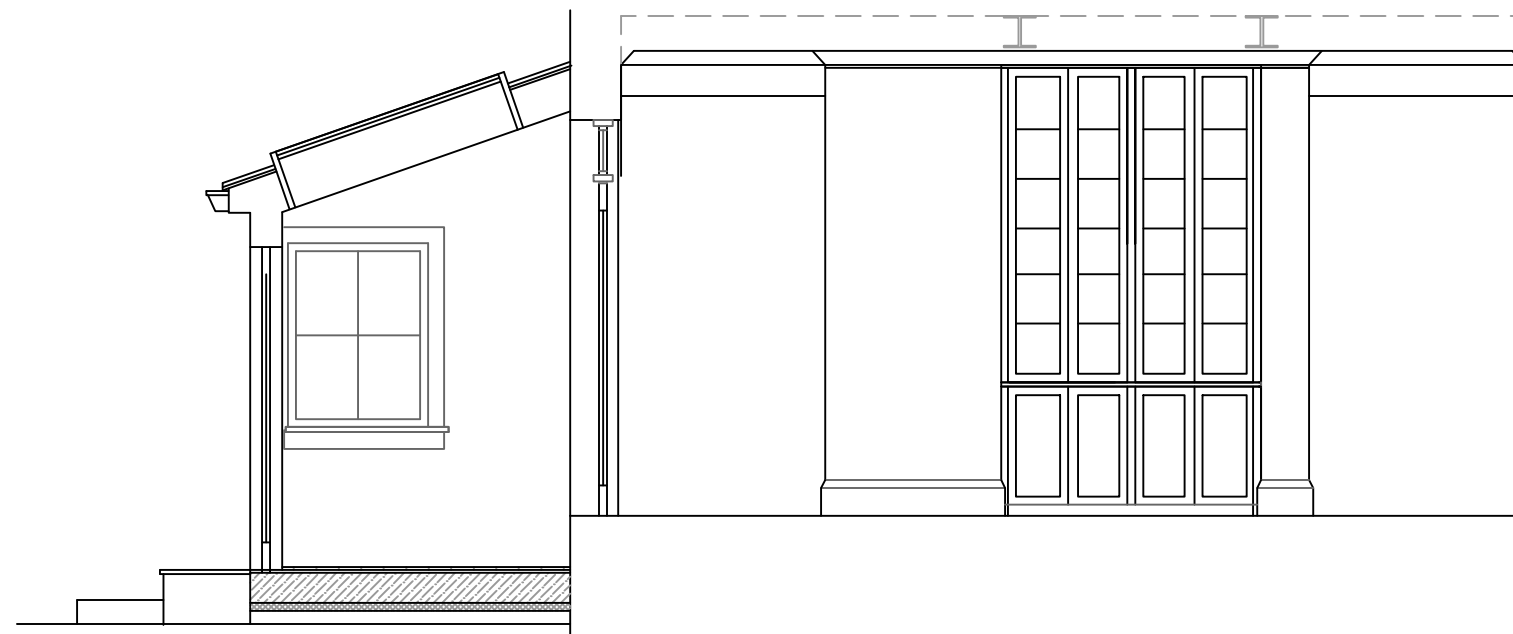

5 KITCHEN AND MUD ROOM/ENTRY NORTH ELEVATION
SCALE: 1/4" = 1'-0"
0 1 2 3 4 5 10

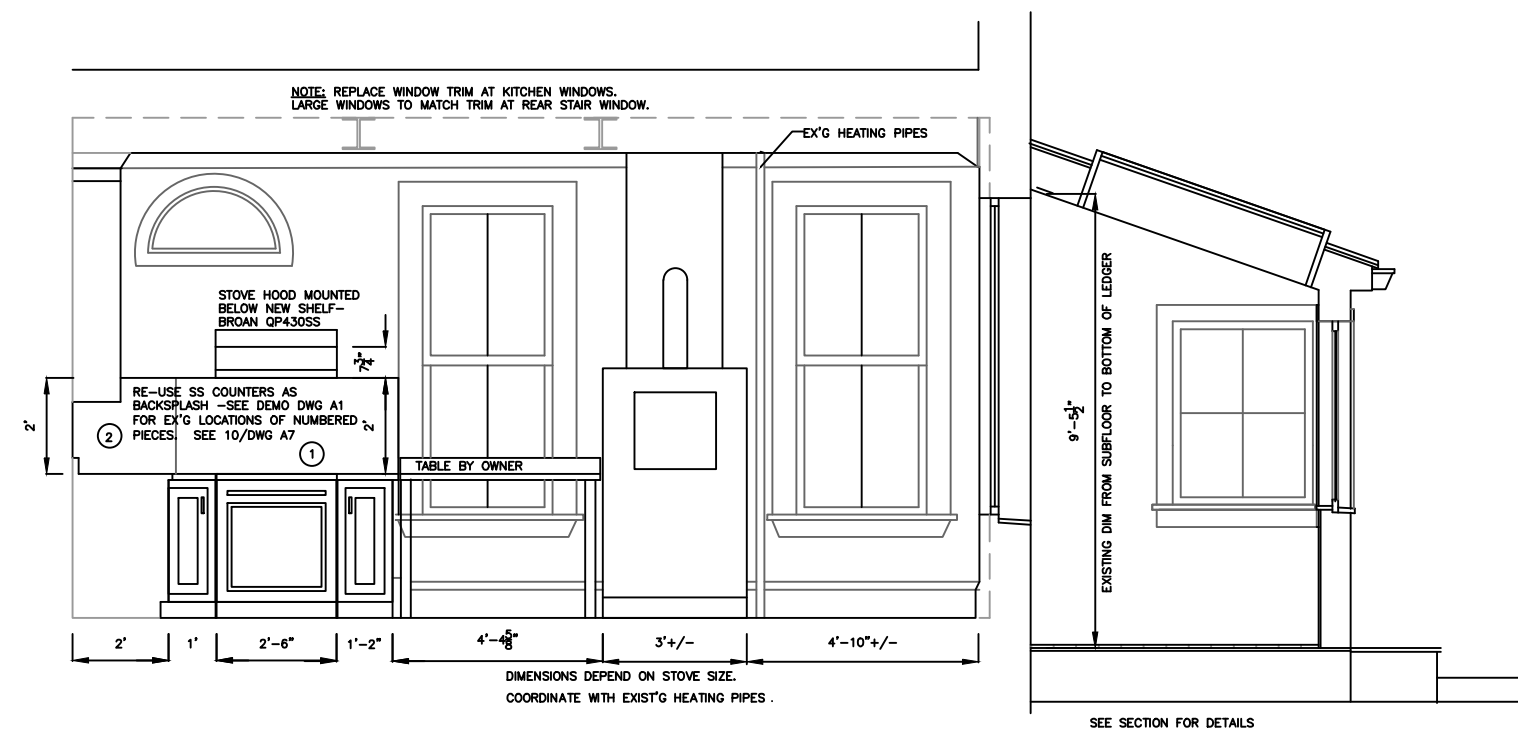


4 KITCHEN AND MUD ROOM/ENTRY SOUTH ELEVATION
SCALE: 1/4" = 1'-0"
0 1 2 3 4 5 10

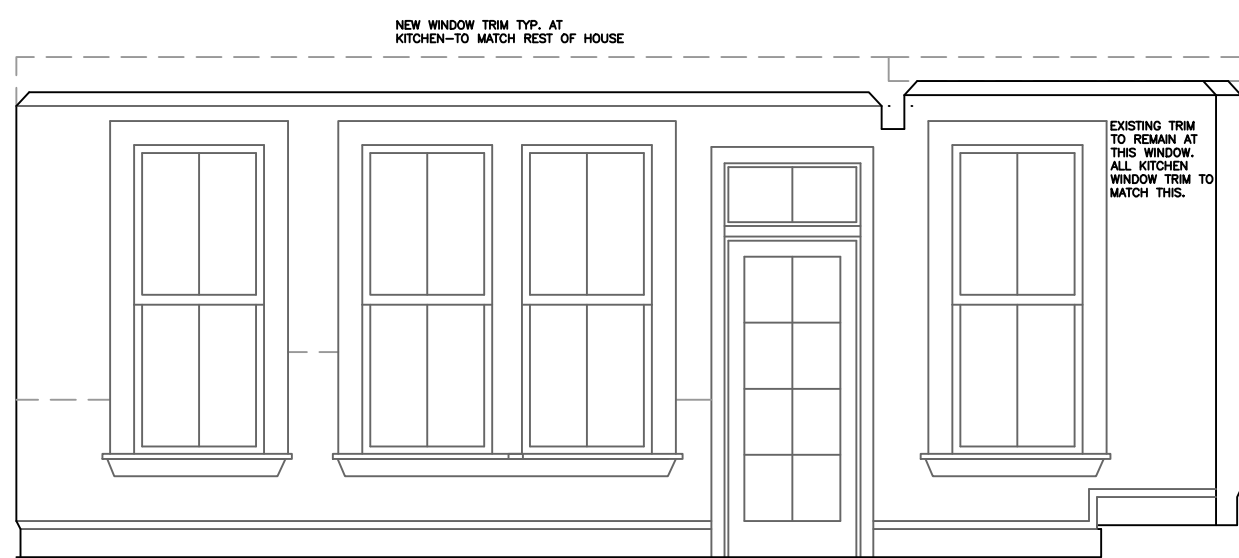


3 KITCHEN AND REAR STAIR WEST ELEVATION
SCALE: 1/4" = 1'-0"
0 1 2 3 4 5 10

NOTE: REMOVE BEADBOARD IN THIS AREA. INSTALL NEW WINDOWS, AND REPAIR PLASTER WALL. TYPICAL OF ALL BEADBOARD IN KITCHEN NOT TO BE COVERED BY COUNTERS.

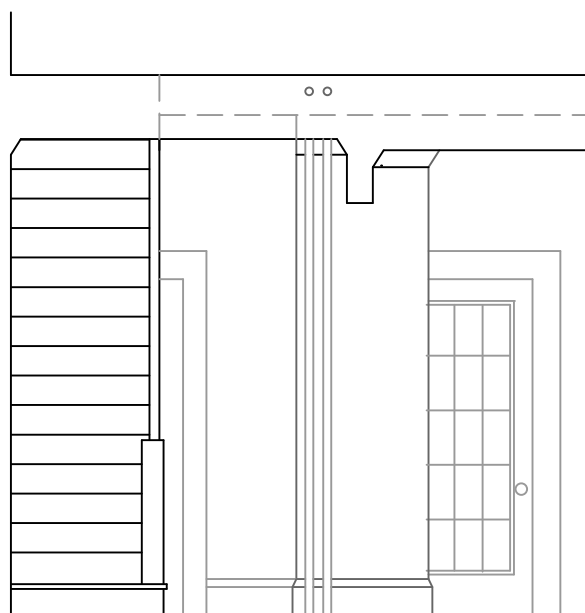

2 KITCHEN AND REAR STAIR PART EAST ELEVATION
SCALE: 1/4" = 1'-0"
0 1 2 3 4 5 10

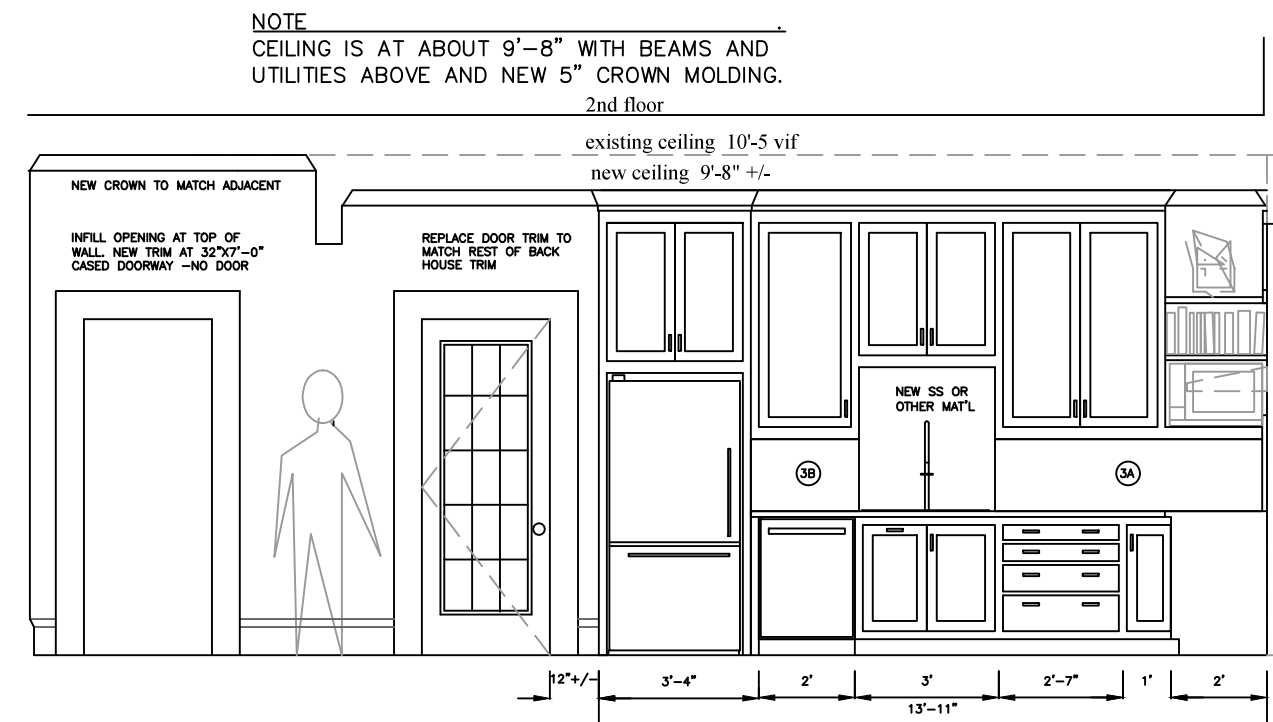

1 KITCHEN AND REAR STAIR EAST ELEVATION
SCALE: 1/4" = 1'-0"
0 1 2 3 4 5 10

NOTE: CHECKED NUMBERS 1-3B ARE SALVAGED SS COUNTERTOP. CUT TO SIZE FOR NEW BACKSPLASH. NEW MATERIAL BEING SINK TO BE SS OR OTHER. SEE DEMO DWG A1 AND 10/DWG A7.

Key Plan
Not to scale

Elizabeth Newman
Architect

32 Sawyer Street
Portland Maine 04103
w.207.899.1845 c.207.6215.6564
newman.liz@gmail.com

Matesosian
Family Home

143 Spring Street
Portland, Maine 04101

Drawing Title

Interior
Elevations

Scale AS NOTED

Date APRIL 30, 2013

Project No. 12.09

Drawing No.

A7