


Issued/Revised	
No.	Date Description
1	
2	
3	
4	
5	
6	

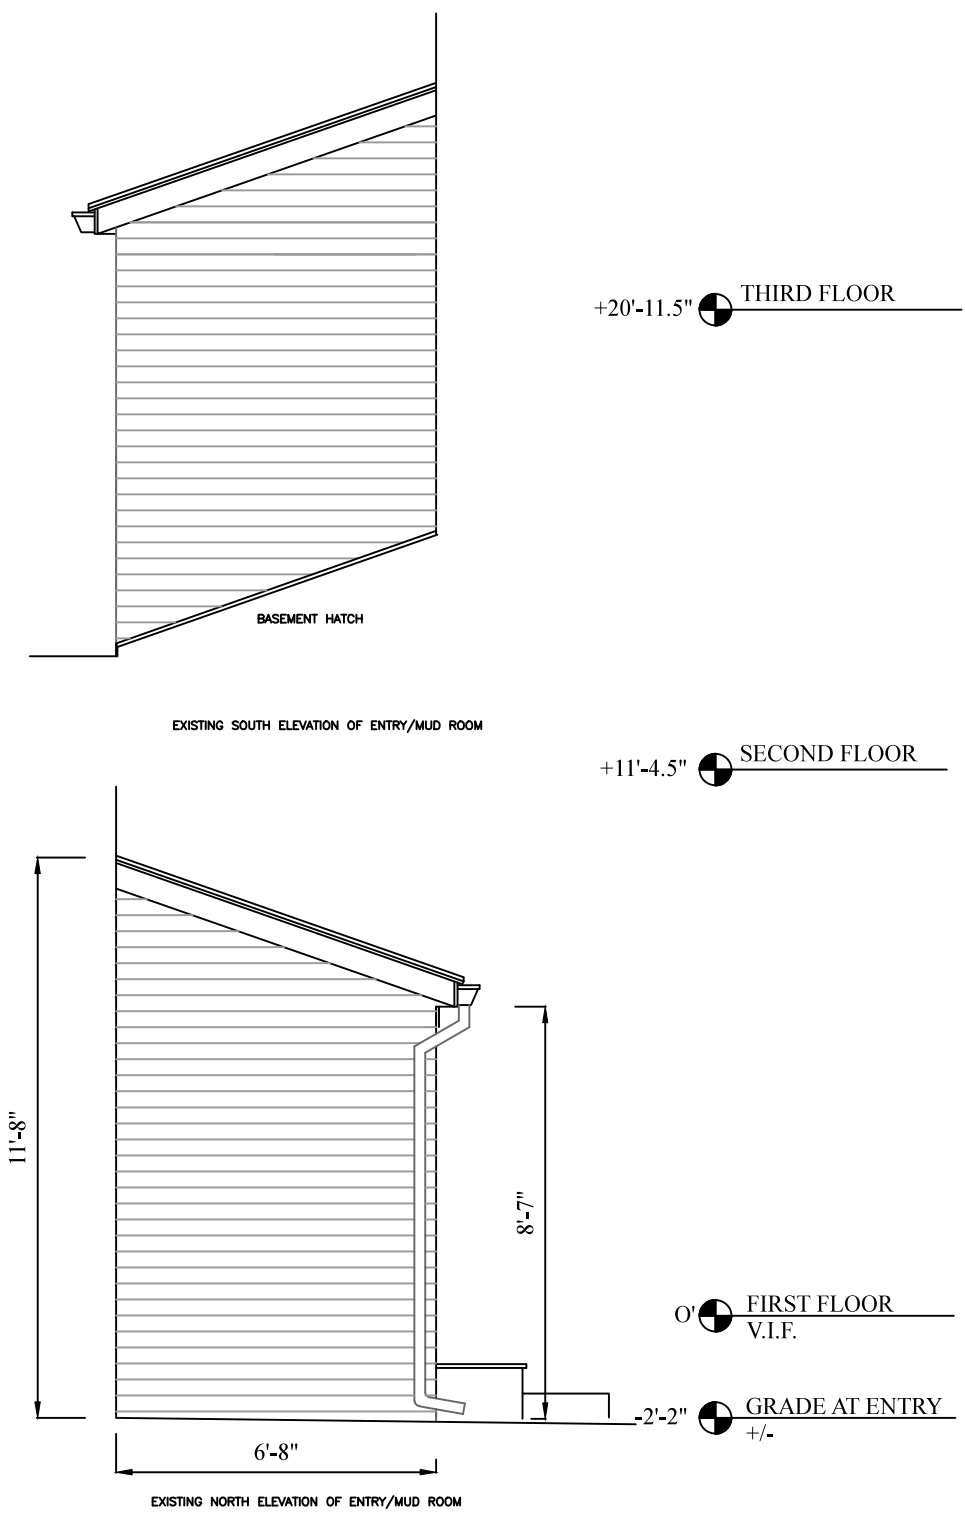

2 EXISTING SHED END ELEVATIONS
SCALE: 1/4" = 1'-0"

- KEYED NOTES ON ELEVATION**
- EXISTING SHED TO REMAIN AND BE MODIFIED PER PROPOSED ELEVS.
 - THIRD FLOOR FACADE IS SET BACK 35', NOT IN CONTRACT.
 - EXISTING BRICK FACADE NIC.
 - EXISTING BULKHEAD NIC.
 - EXISTING FENCE TO REMAIN (SEE PHOTOS)

1 EXISTING BUILDING REAR (WEST) ELEVATION
SCALE: 1/4" = 1'-0"



Key Plan
Not to scale

Elizabeth Newman
Architect
32 Sawyer Street Portland Maine 04103
t. 207.899.1845 e. newman.iz@gmail.com

Mateosian
Family Home
143 Spring Street
Portland, ME 04102

Drawing Title

Existing
Rear Elevations

Scale
Date FEBRUARY 1, 2013
Project No. 11.101
Drawing No.

HP-2