

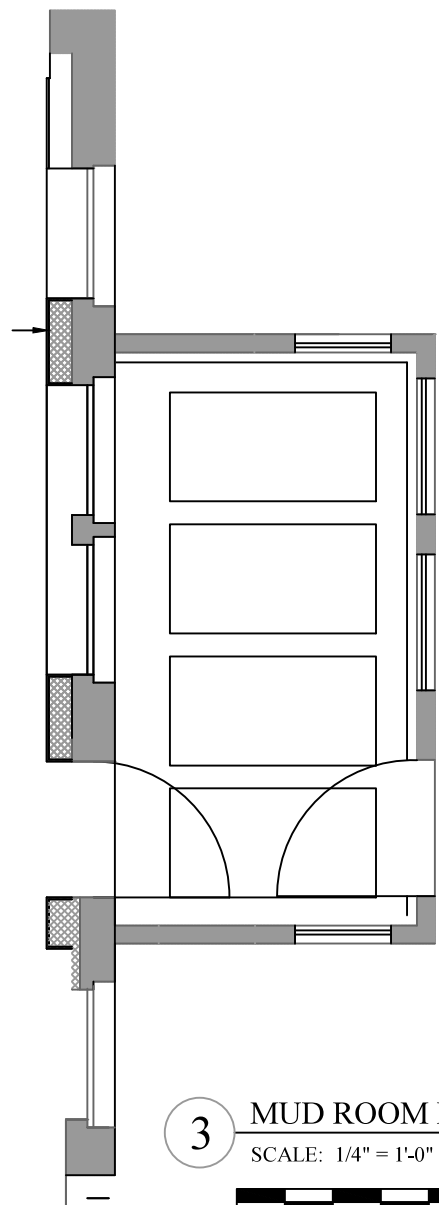


Issued/Revised	
No.	Date Description
1	
2	
3	
4	
5	
6	

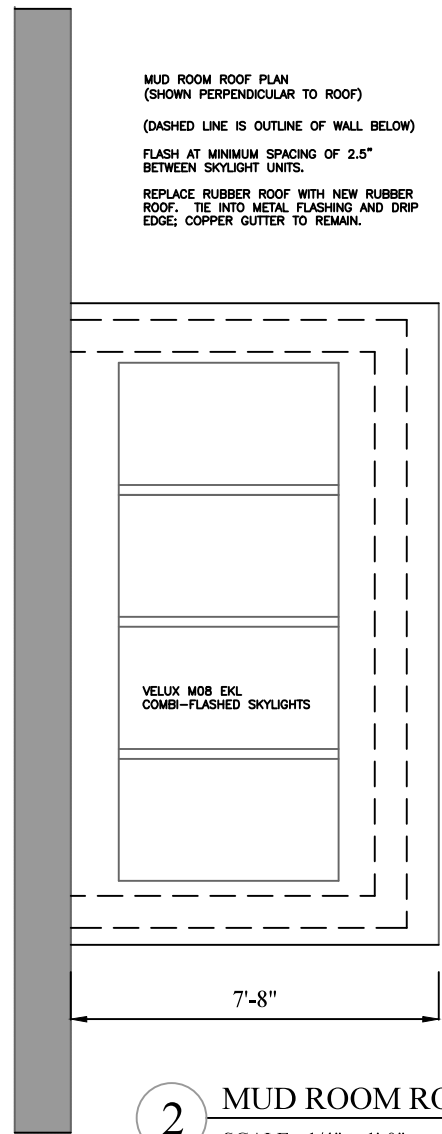


3 MUD ROOM RCP
SCALE: 1/4" = 1'-0"

 


2 MUD ROOM ROOF PLAN
SCALE: 1/4" = 1'-0"



MUD ROOM ROOF PLAN
(SHOWN PERPENDICULAR TO ROOF)
(DASHED LINE IS OUTLINE OF WALL BELOW)
FLASH AT MINIMUM SPACING OF 2.5"
BETWEEN SKYLIGHT UNITS.
REPLACE RUBBER ROOF WITH NEW RUBBER
ROOF. TIE INTO METAL FLASHING AND DRIP
EDGE; COPPER GUTTER TO REMAIN.

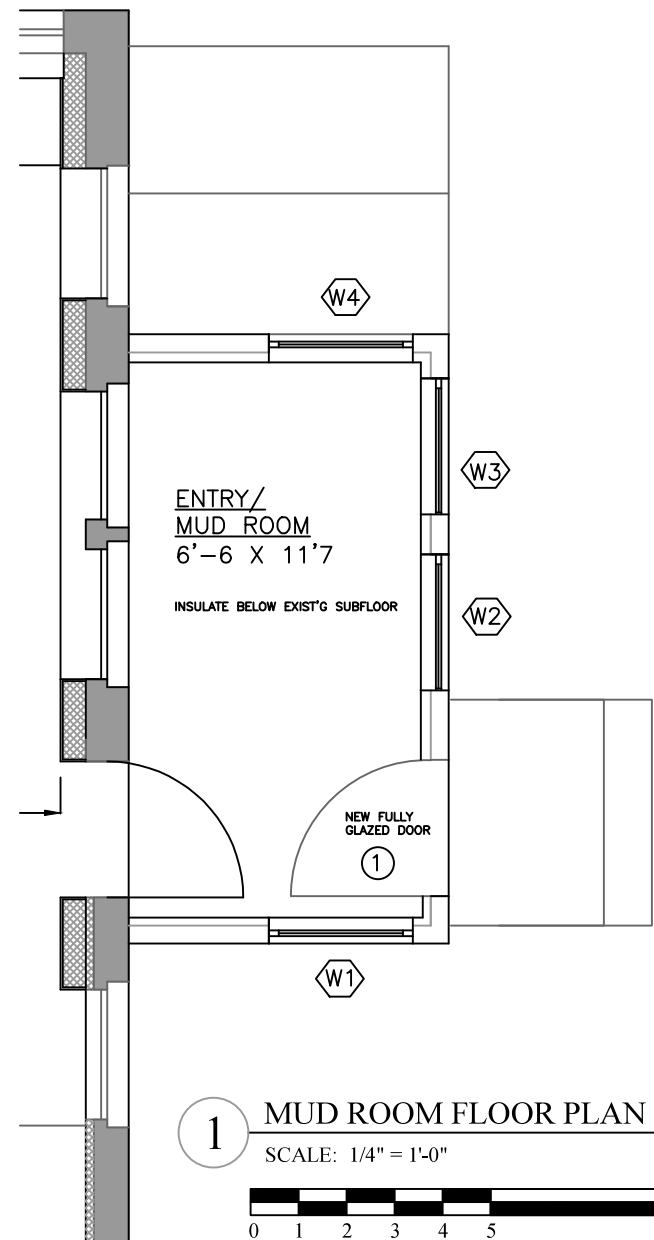

1 MUD ROOM FLOOR PLAN
SCALE: 1/4" = 1'-0"

 

Key Plan
Not to scale

Elizabeth Newman
Architect

32 Sawyer Street, Portland Maine 04103
t. 207.699.1845 e. newman.iz@gmail.com

Mateosian
Family Home
143 Spring Street
Portland, ME 04102

Drawing Title

Rear Shed Floor
and Roof Plans

Scale
Date FEBRUARY 1, 2013
Project No. 11.101
Drawing No.

HP-4