



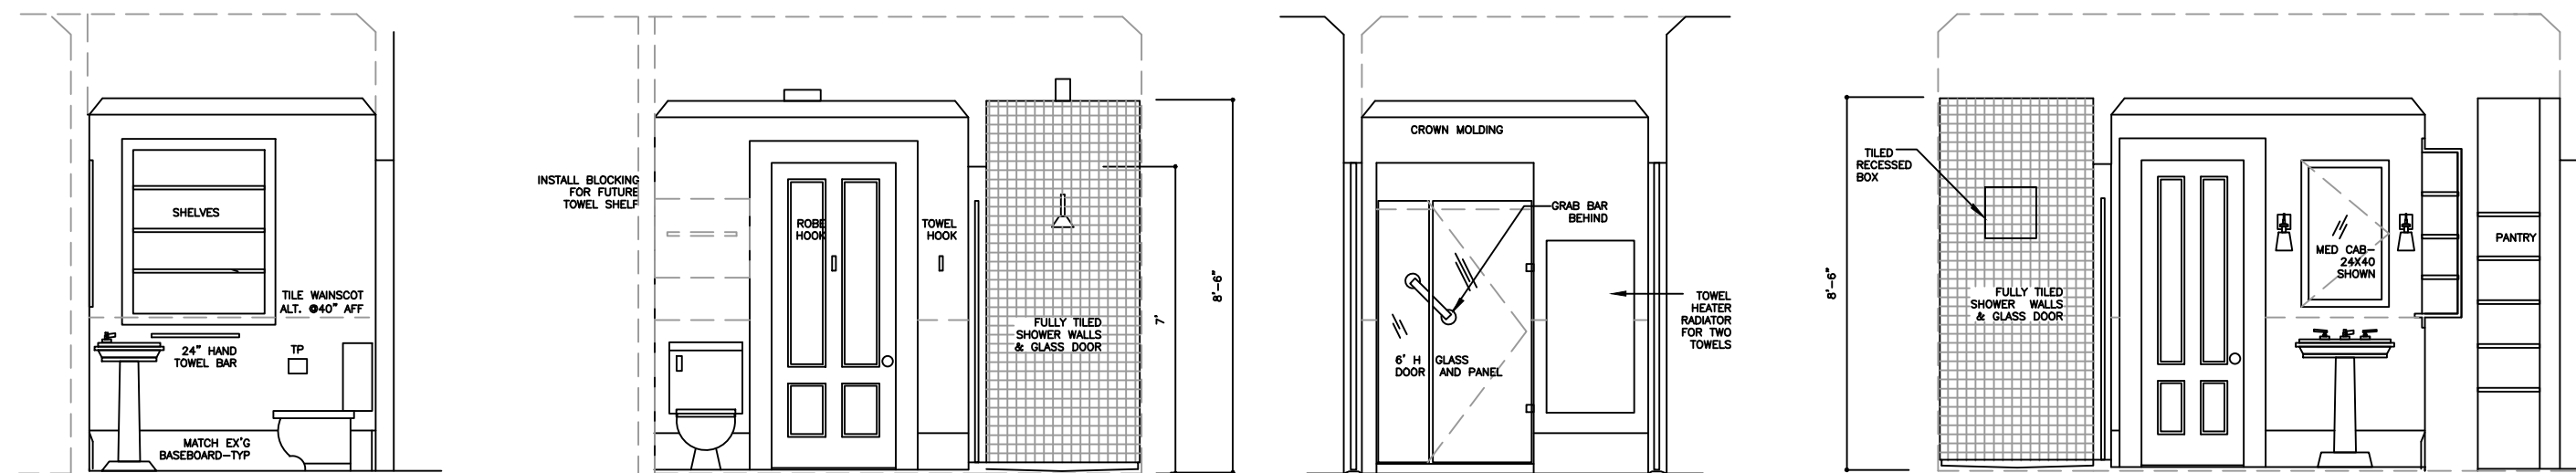

7 BACK PARLOR EAST ELEVATION

SCALE: 1/4" = 1'-0"

 

6 BATHROOM WEST ELEVATION

SCALE: 1/4" = 1'-0"



5 BATHROOM NORTH ELEVATION

SCALE: 1/4" = 1'-0"




4 BATHROOM EAST ELEVATION

SCALE: 1/4" = 1'-0"




3 BATHROOM SOUTH ELEVATION

SCALE: 1/4" = 1'-0"

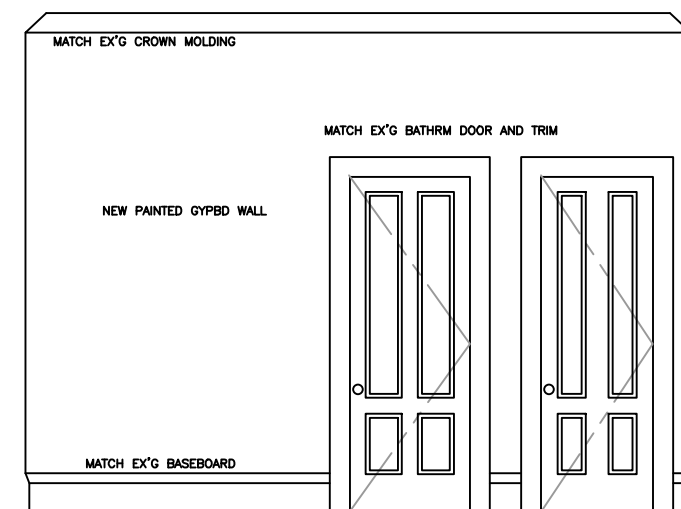


2 SITTING ROOM NORTH ELEVATION

SCALE: 1/4" = 1'-0"

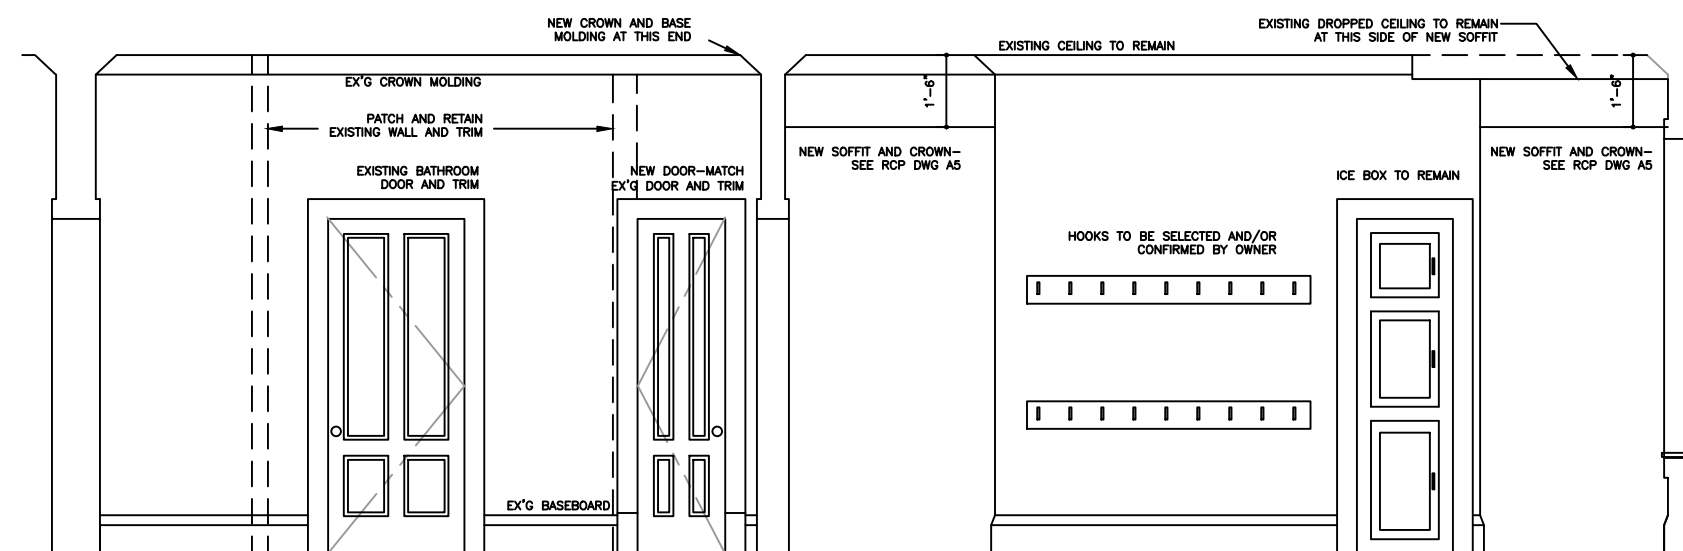

1 REAR HALL SOUTH ELEVATION

SCALE: 1/4" = 1'-0"

 

Key Plan
Not to scale



Elizabeth Newman
Architect

32 Sawyer Street
Portland Maine 04103
w.207.899.1845 c.207.6215.6564
newman.liz@gmail.com

Mateosian
Family Home

143 Spring Street
Portland, Maine 04101

Drawing Title

Interior
Elevations

Scale AS NOTED

Date APRIL 30, 2013

Project No. 12.09

Drawing No.

A8