


PLOT PLAN / SITE PLAN

LA FAYE 77C
HOTEL


(A)

S = LAKES

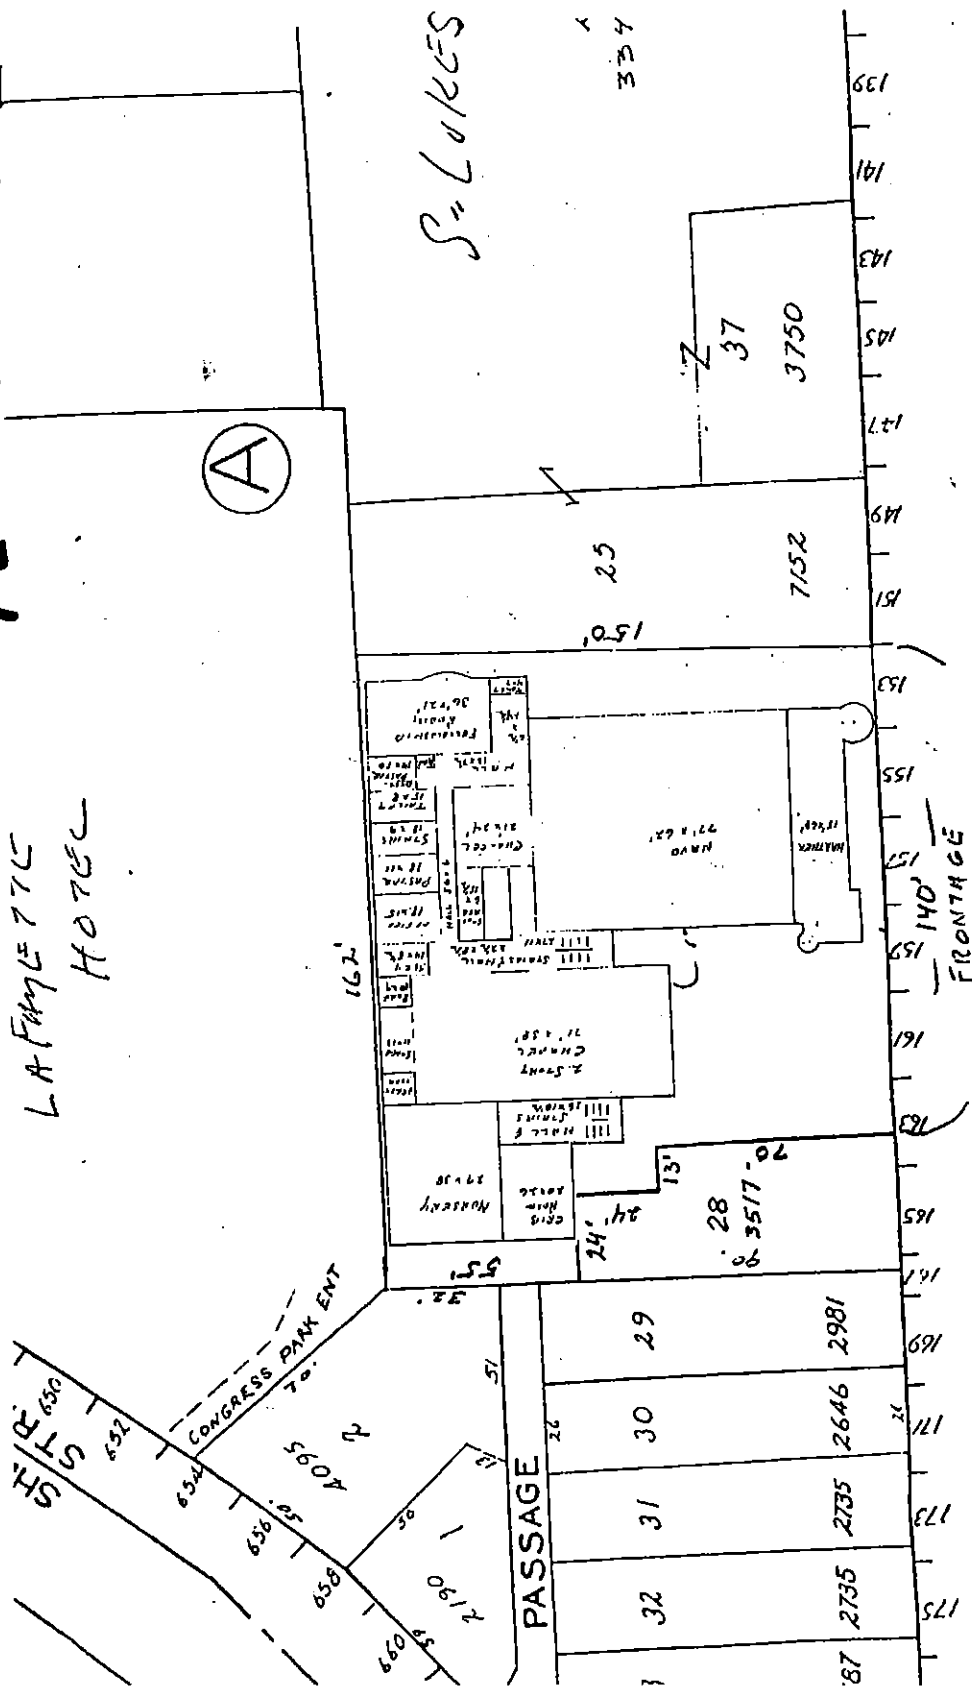

STATE STREET CHURCH BUILDINGS
SHOWN ON PORTLAND ASSESSORS PLAN
JUNE 2002

STATE

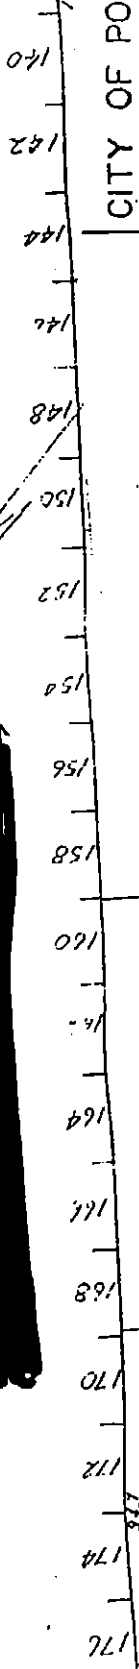

CITY OF PORTLAND
ASSESSORS PLAN
SCALE 1" = 50'

RETRACED 12-51

5

A

16A7A

3