




EXIST. BASEMENT PLAN
SCALE: 1/8" = 1'-0"

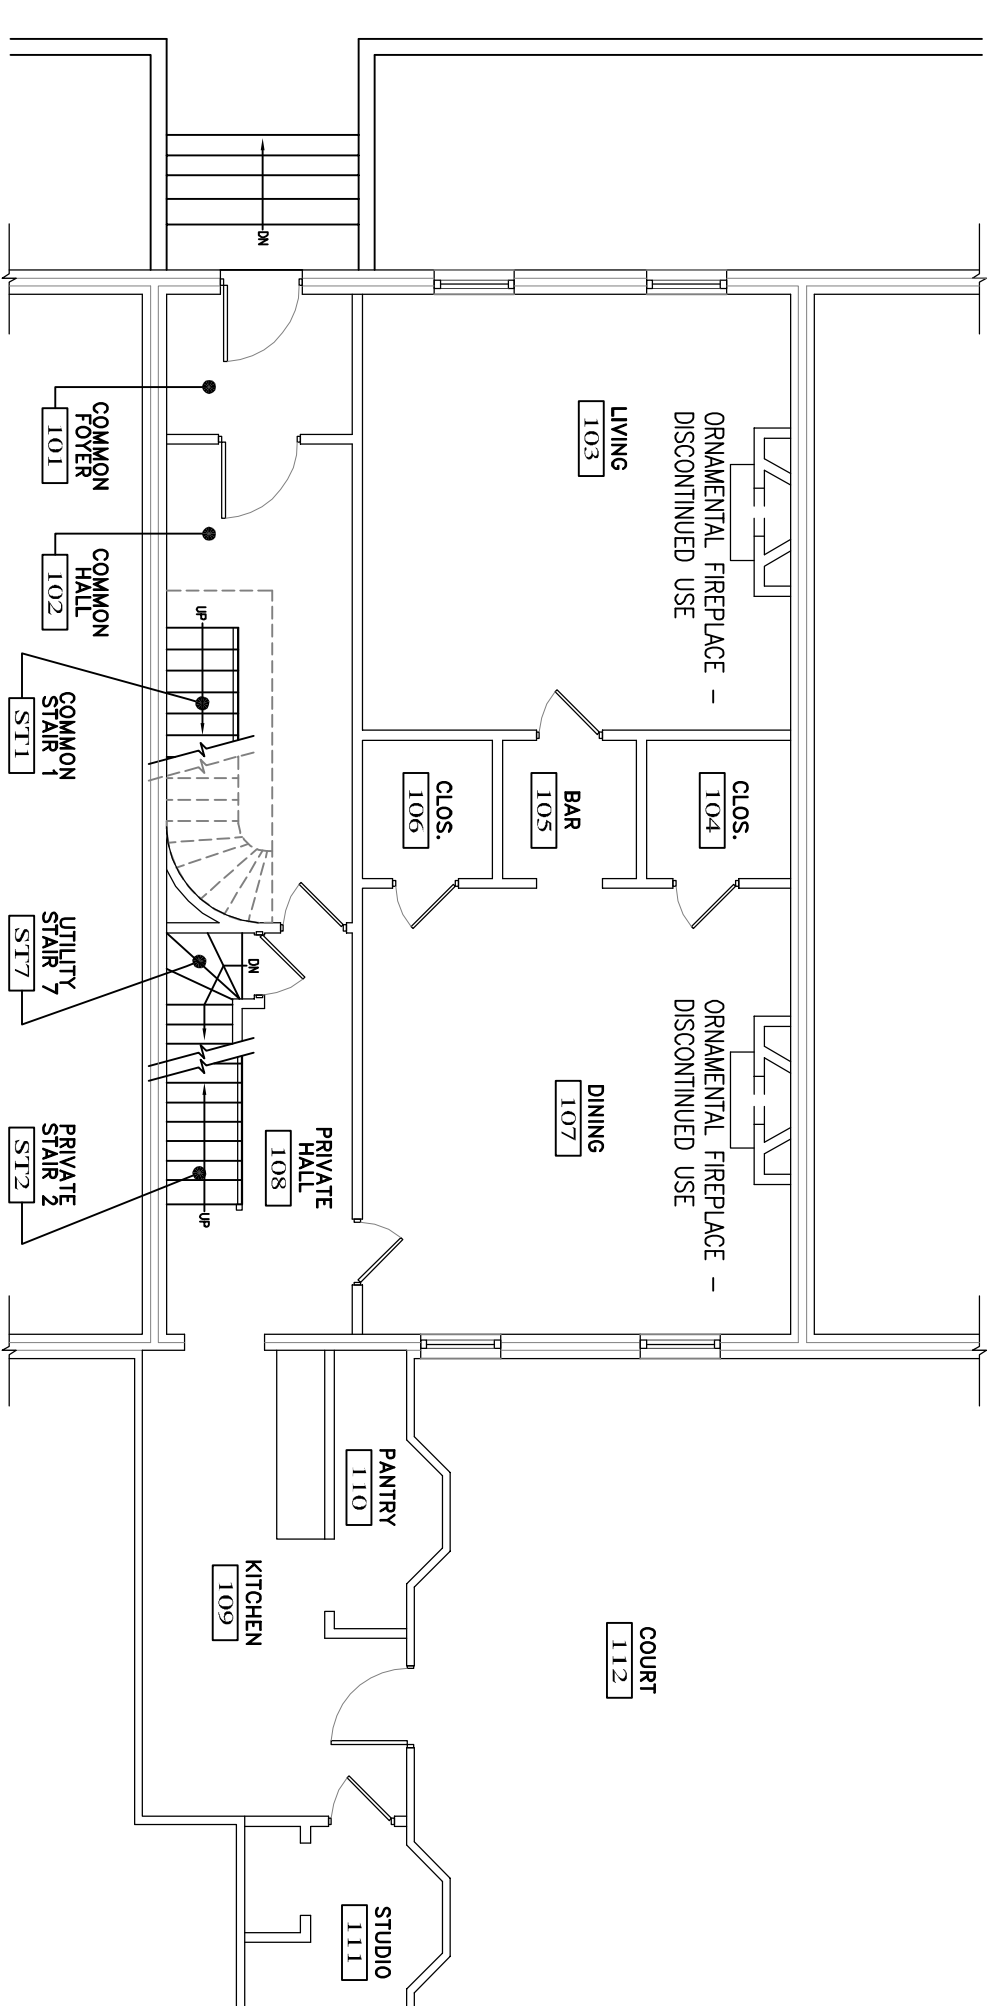


EXIST. FIRST FLOOR PLAN
SCALE: 1/8" = 1'-0"

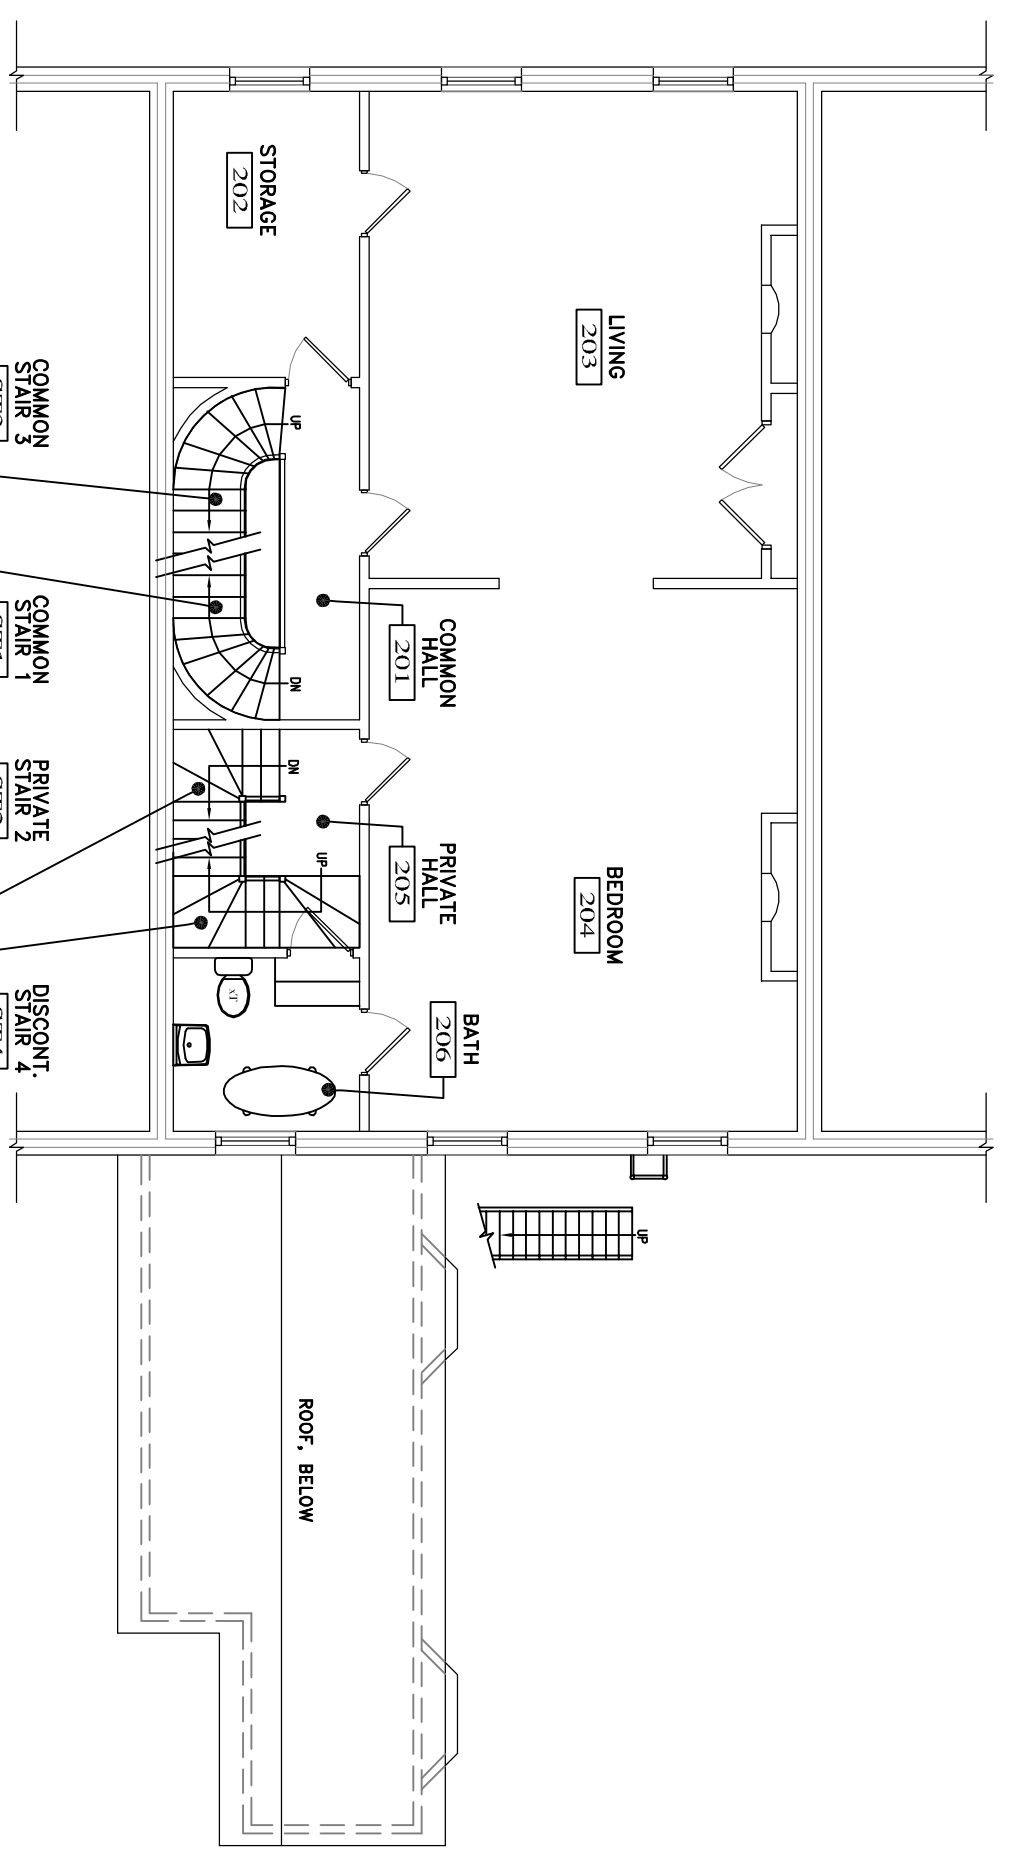


EXIST. SECOND FLOOR PLAN
SCALE: 1/8" = 1'-0"

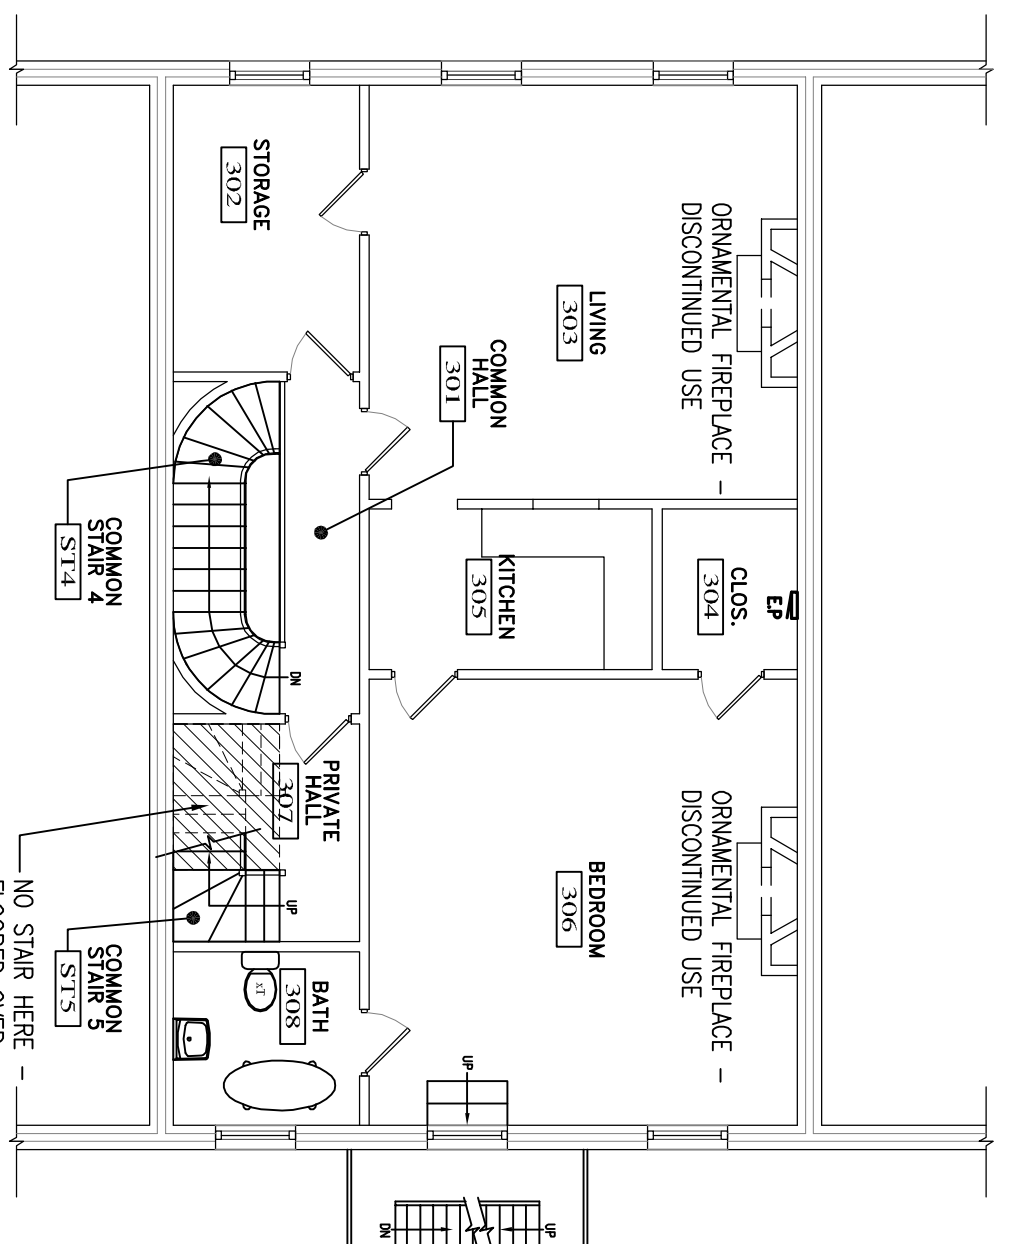

EXIST. THIRD FLOOR PLAN
SCALE: 1/8" = 1'-0"

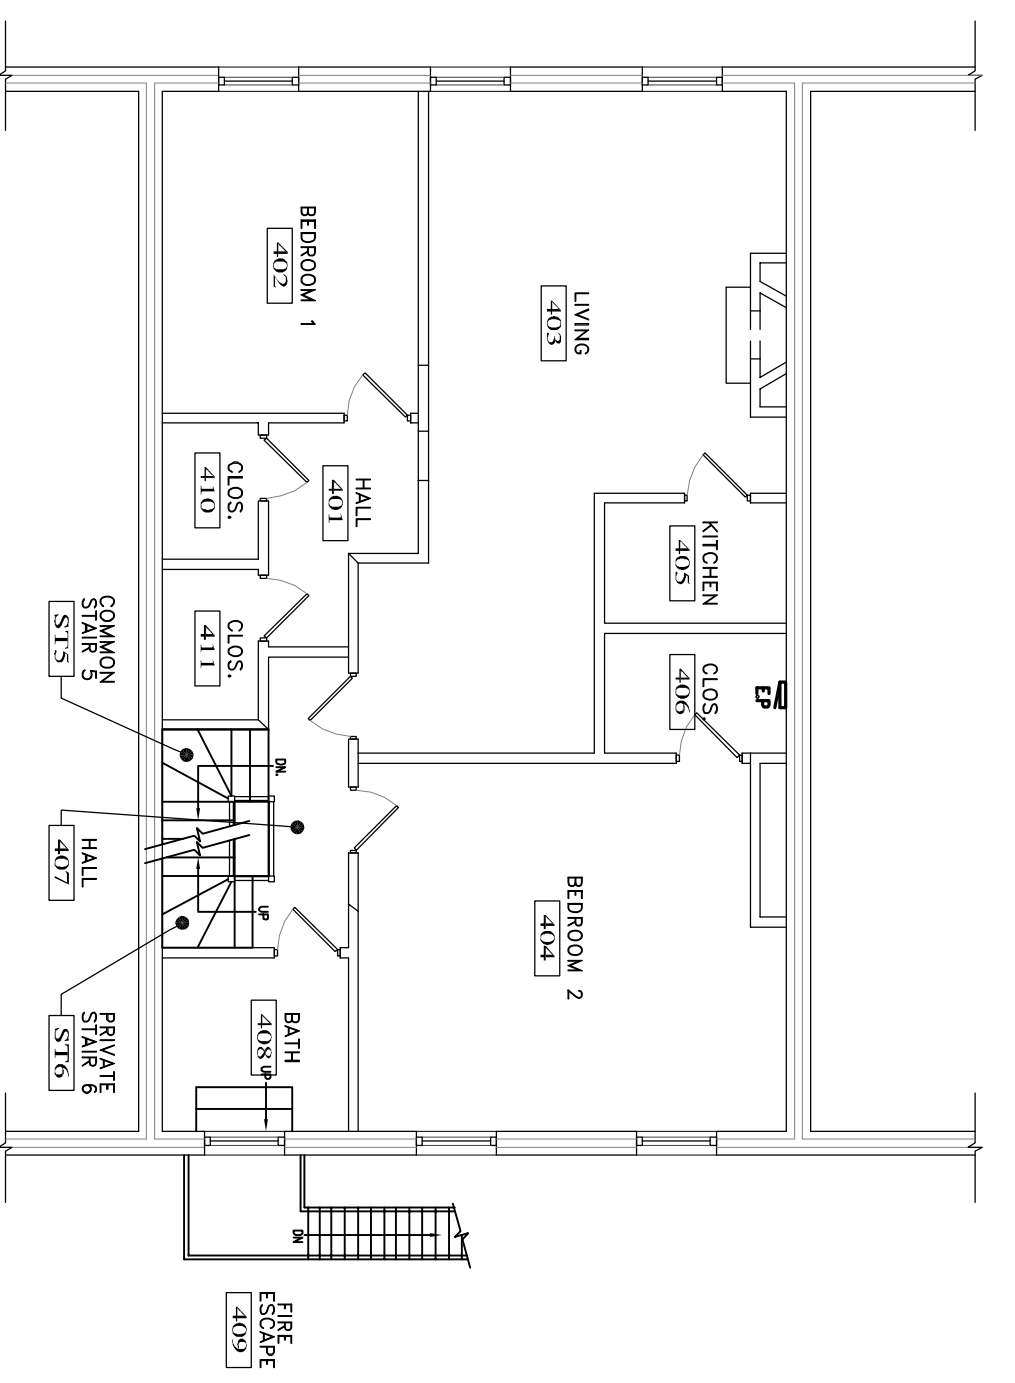

EXIST. FOURTH FLOOR PLAN
SCALE: 1/8" = 1'-0"

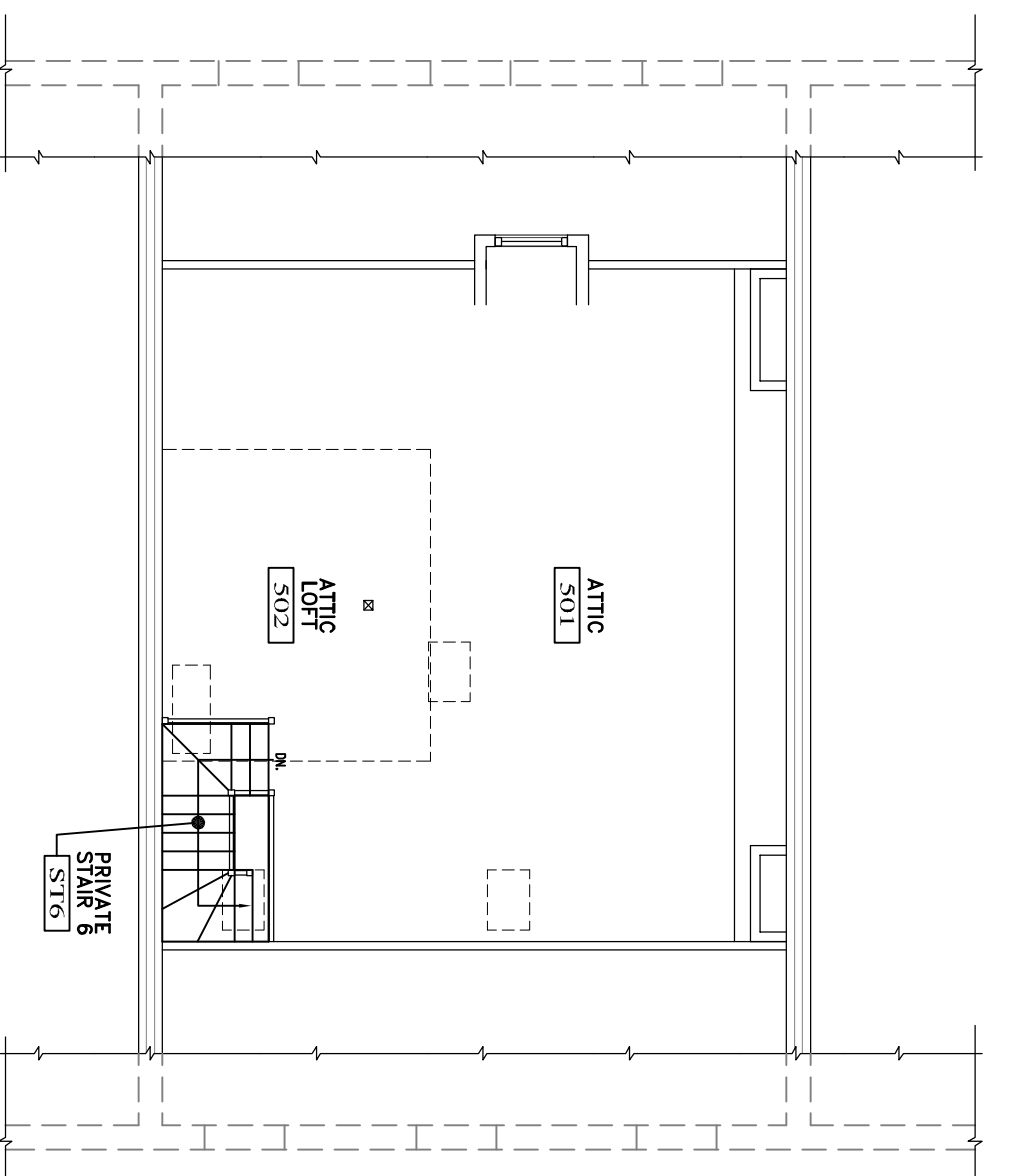

EXIST. FIFTH FLOOR / ATTIC PLAN
SCALE: 1/8" = 1'-0"



ALPHAarchitects
17 CHESTNUT STREET
PORTLAND, ME 04101
PHONE: 207.761.9500
FAX: 207.761.9595
design@alphaarchitects.com

© COPYRIGHT
Reuse or reproduction of the contents of
this document is not permitted without
written permission of ALPHA ARCHITECTS



Fitzpatrick Rowhouse
106 Park Street
Portland ME 04101

JOB: 12144

ISSUE DATE	ISSUE DATE
PRELIM	09-06-12
P BOARD	NR
SFMO	NR
CDS	10-17-12
REV. 1	-
PRINT	10-17-12

EXIST. BASEMENT, FIRST FL.,
SECOND FL., THIRD FL.,
FOURTH FL. & ATTIC PLANS

XA1.0

10-17-12