



LEGEND:


NEW WALL - STUD & GYP. BD.	
EXISTING STUD WALL	
EXISTING MASONRY WALL	
DEMO AND REMOVE	
1 HOUR DOOR W/CLOSER EXISTING DOOR FRAMES TO REMAIN. EQUIVALENT TO 1 HR. PAINT WITH INTUMESCENT PAINT	(LD)
NEW DOOR	(ND)

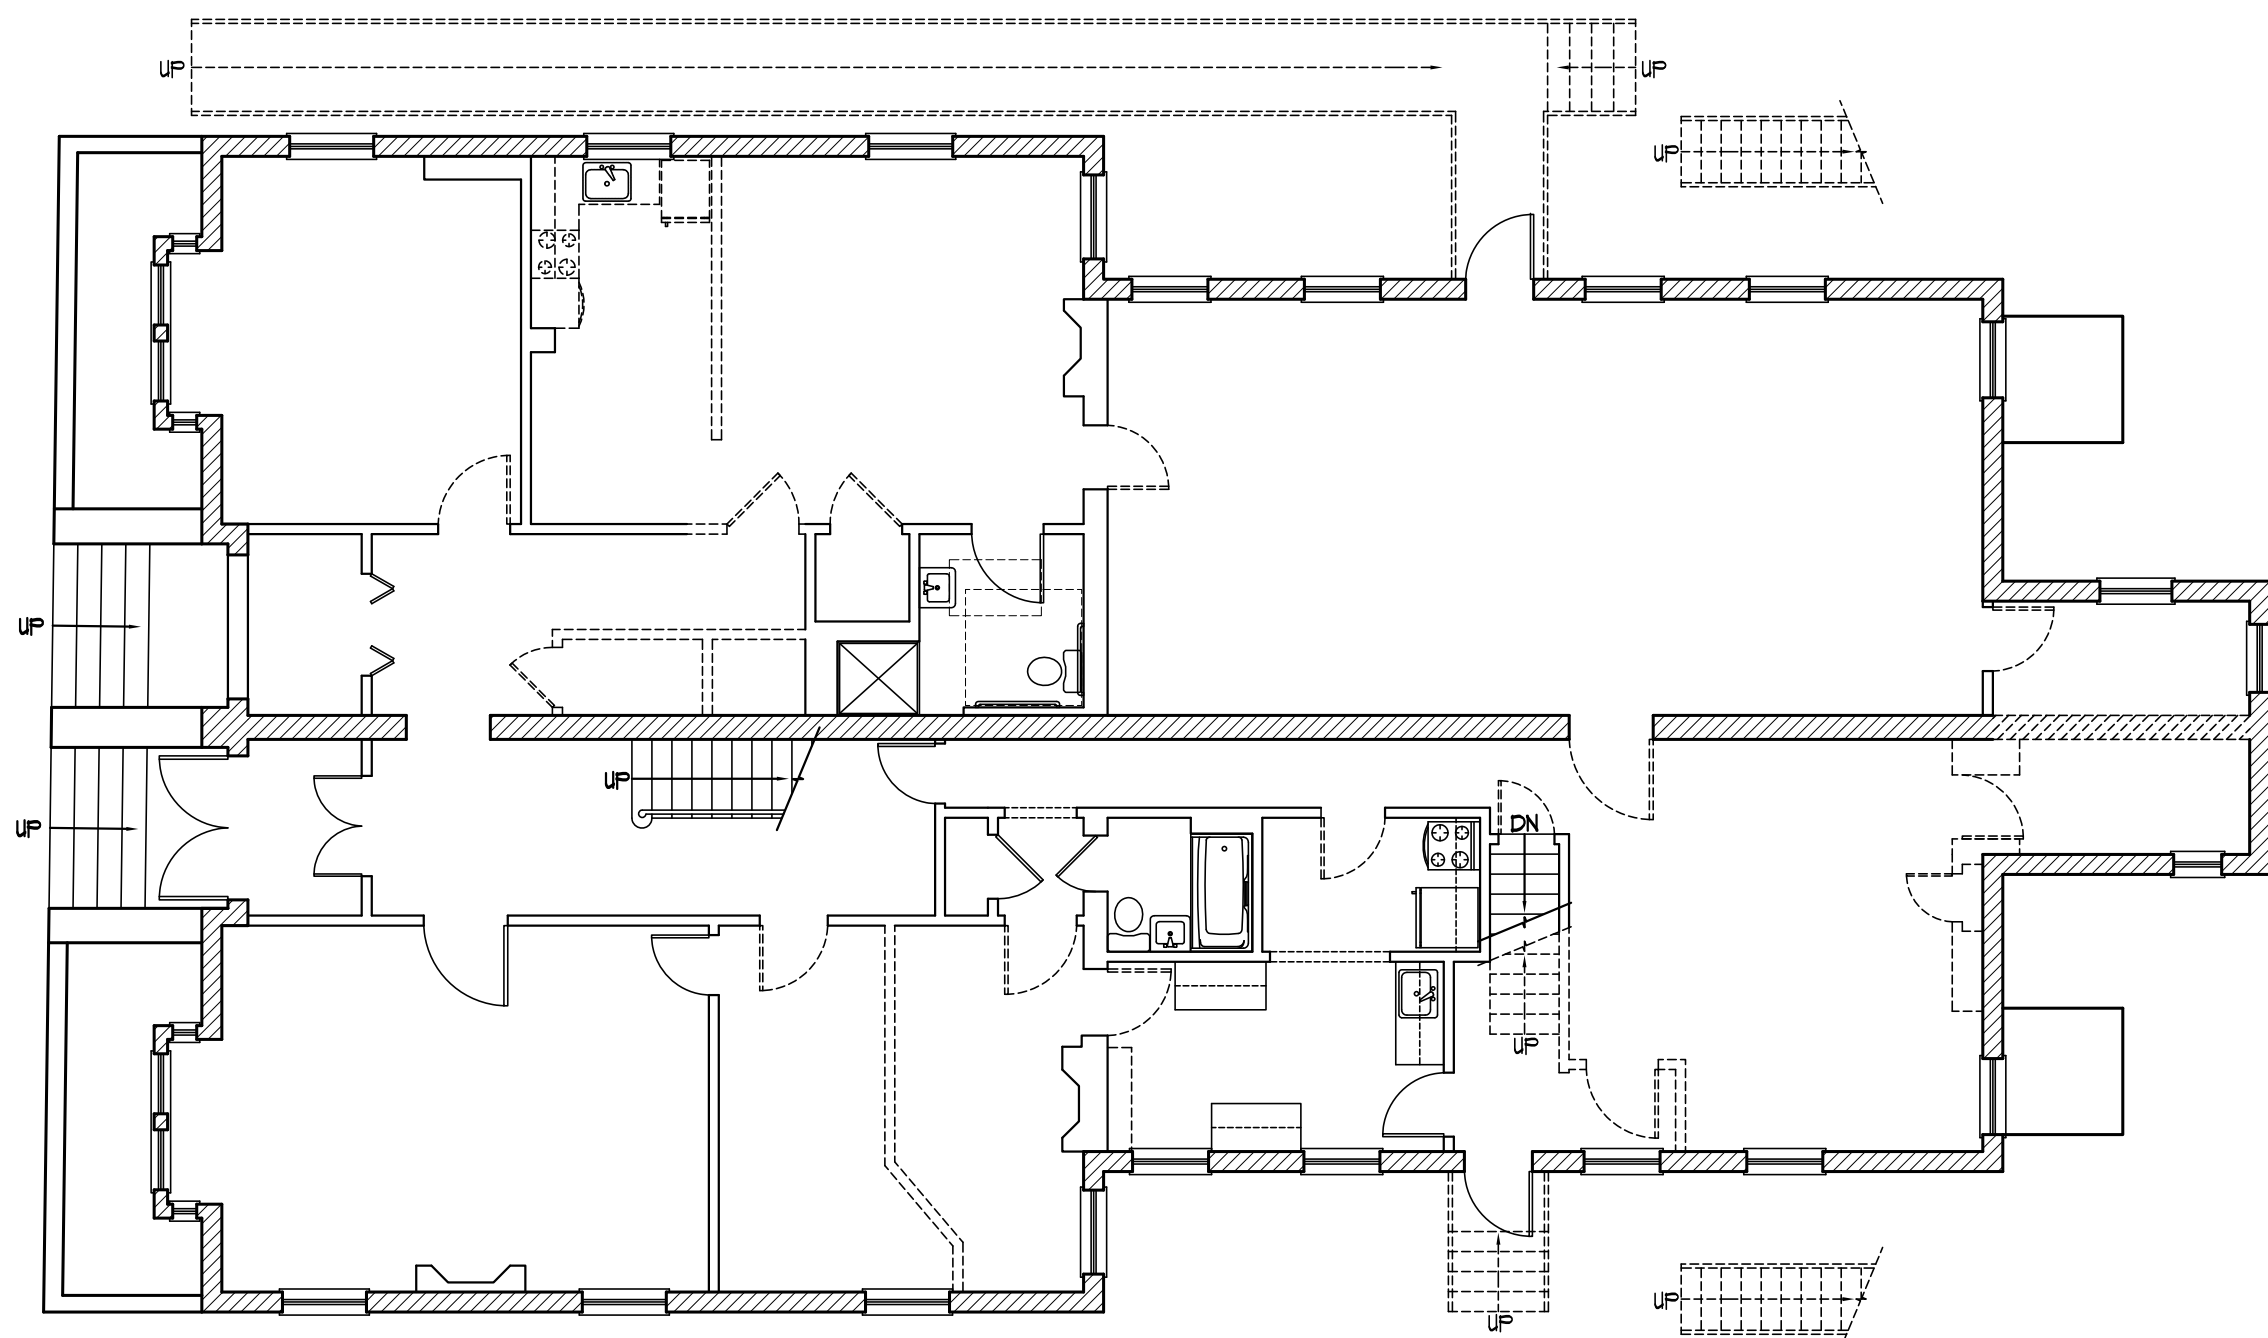


2 DEMO FIRST FLOOR PLAN
SCALE: 1/8"=1'-0"

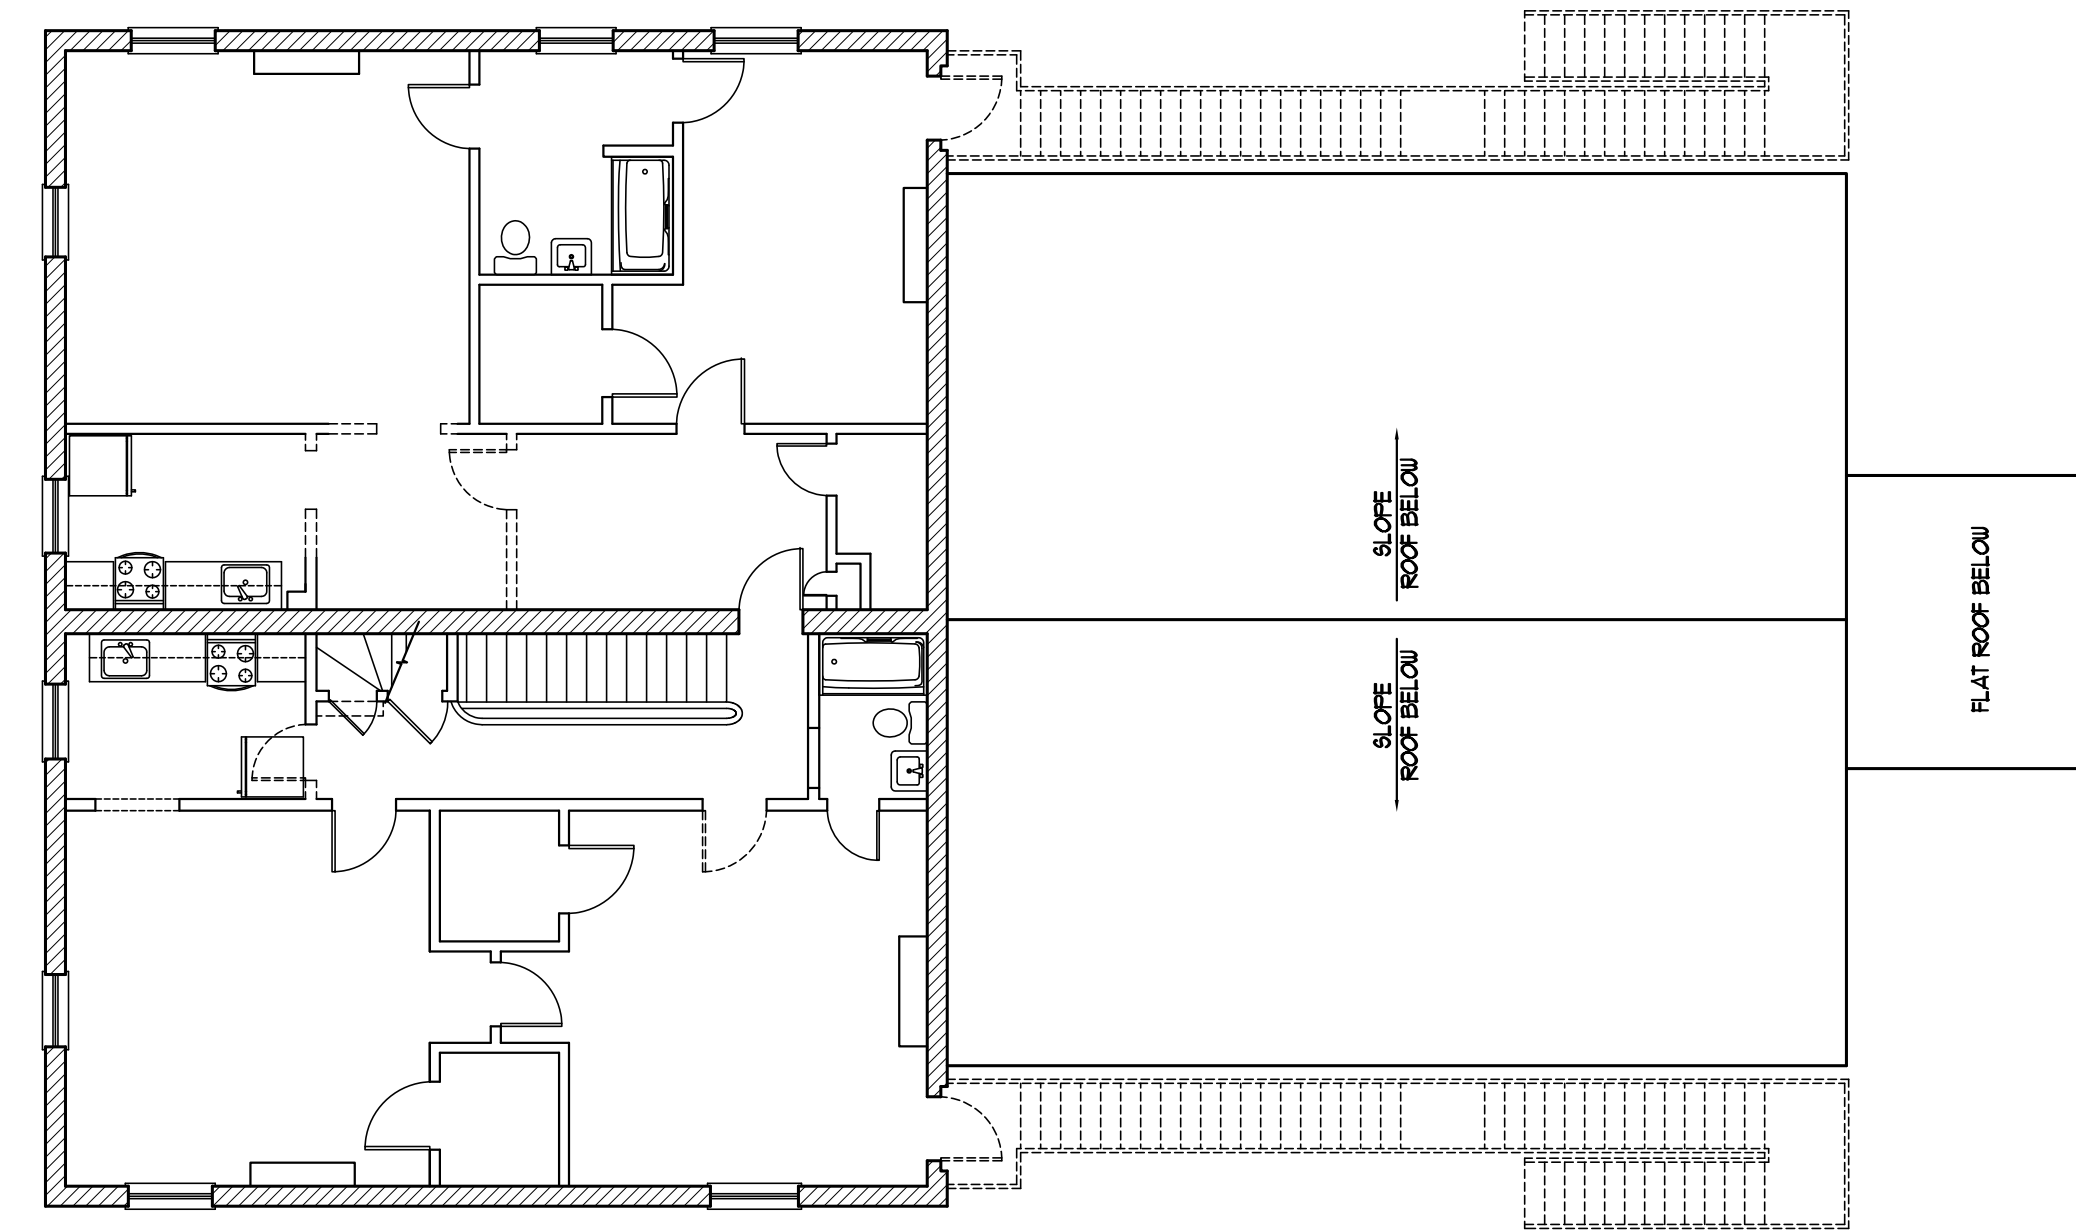



4 DEMO THIRD FLOOR PLAN
SCALE: 1/8"=1'-0"

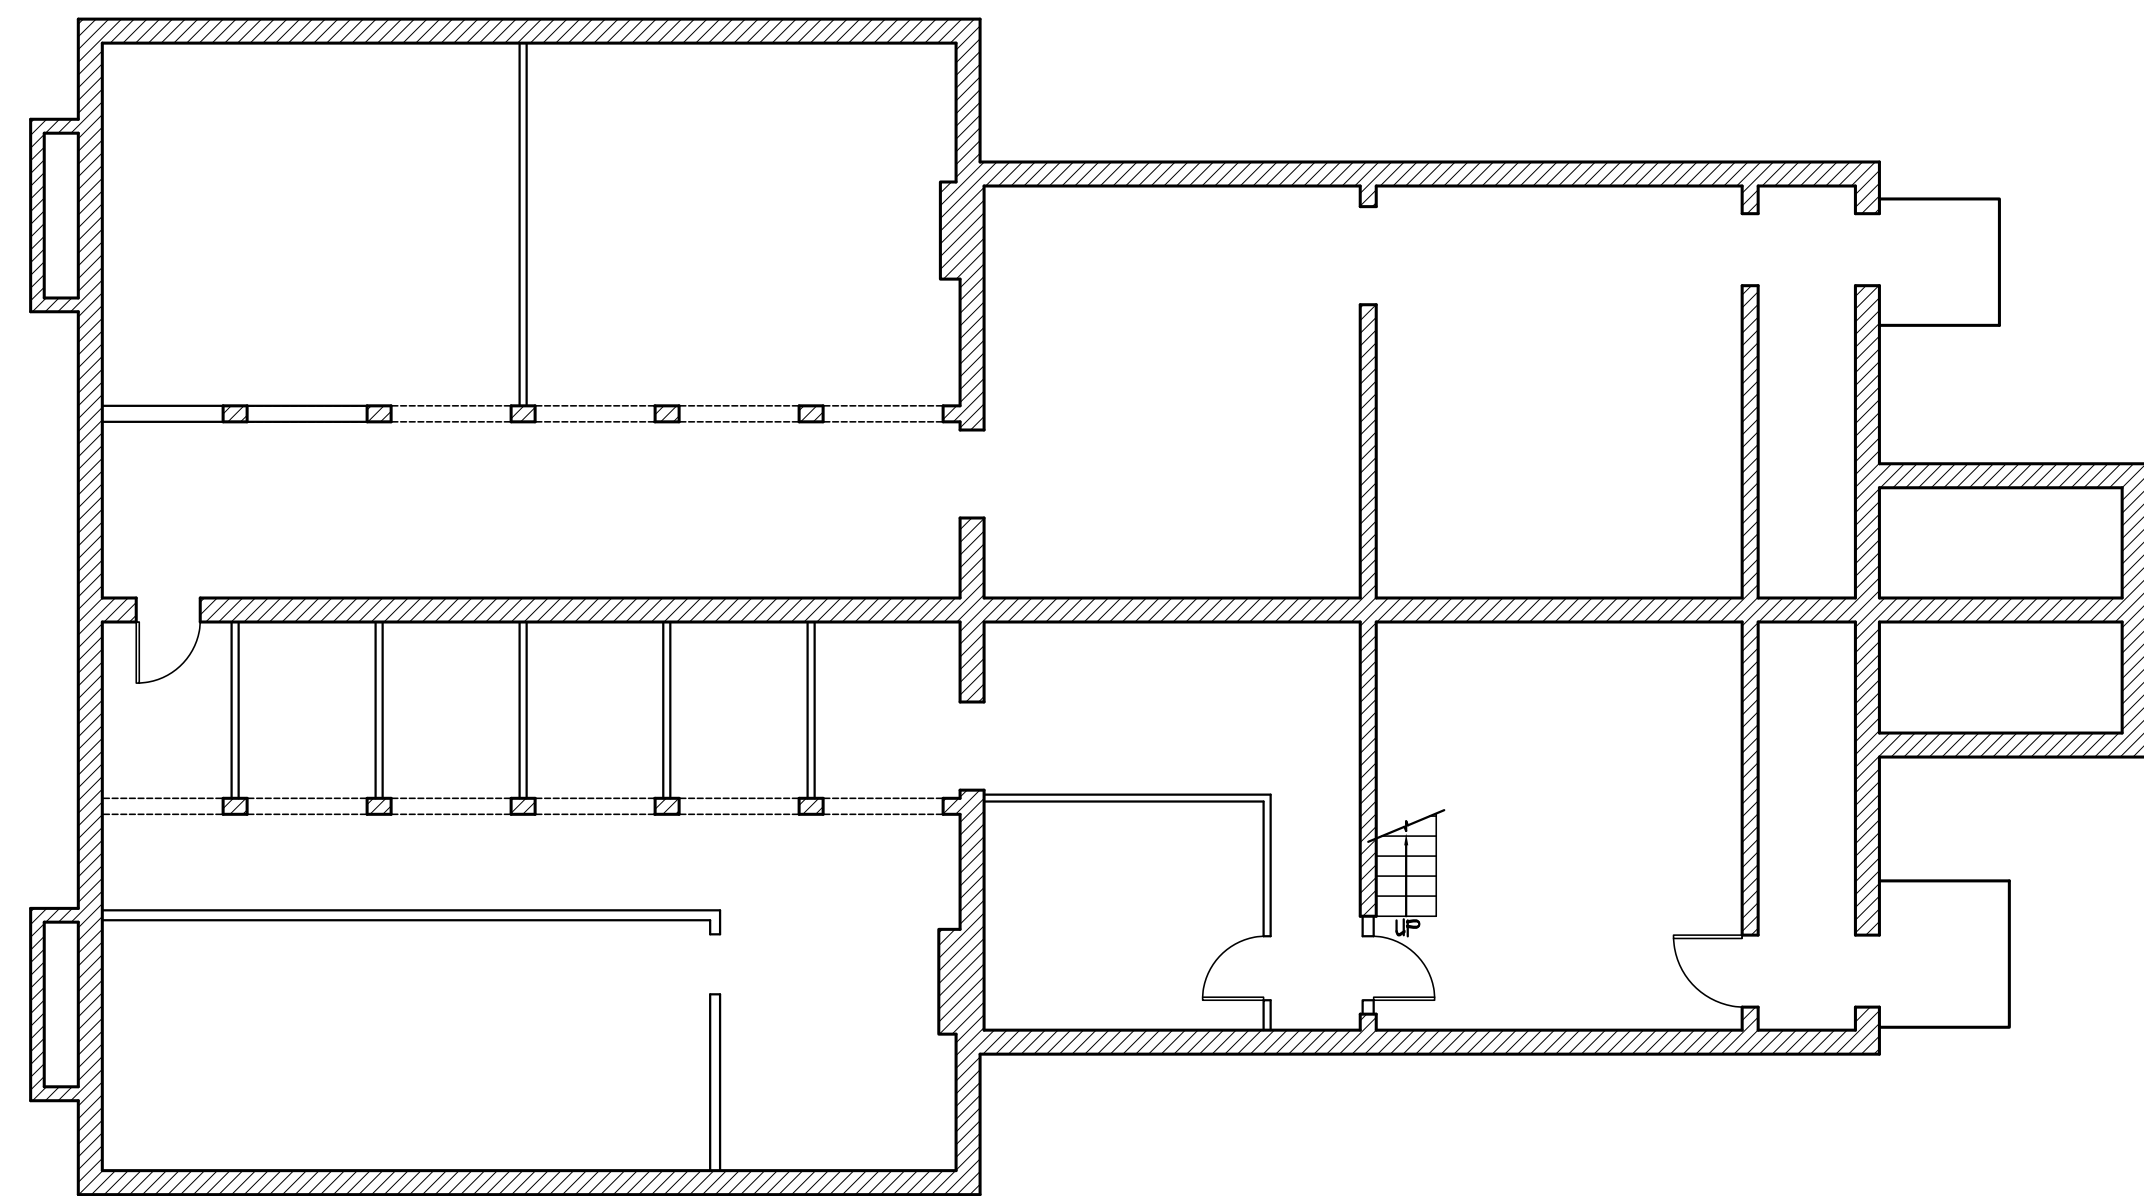

1 DEMO BASEMENT PLAN
SCALE: 1/8"=1'-0"

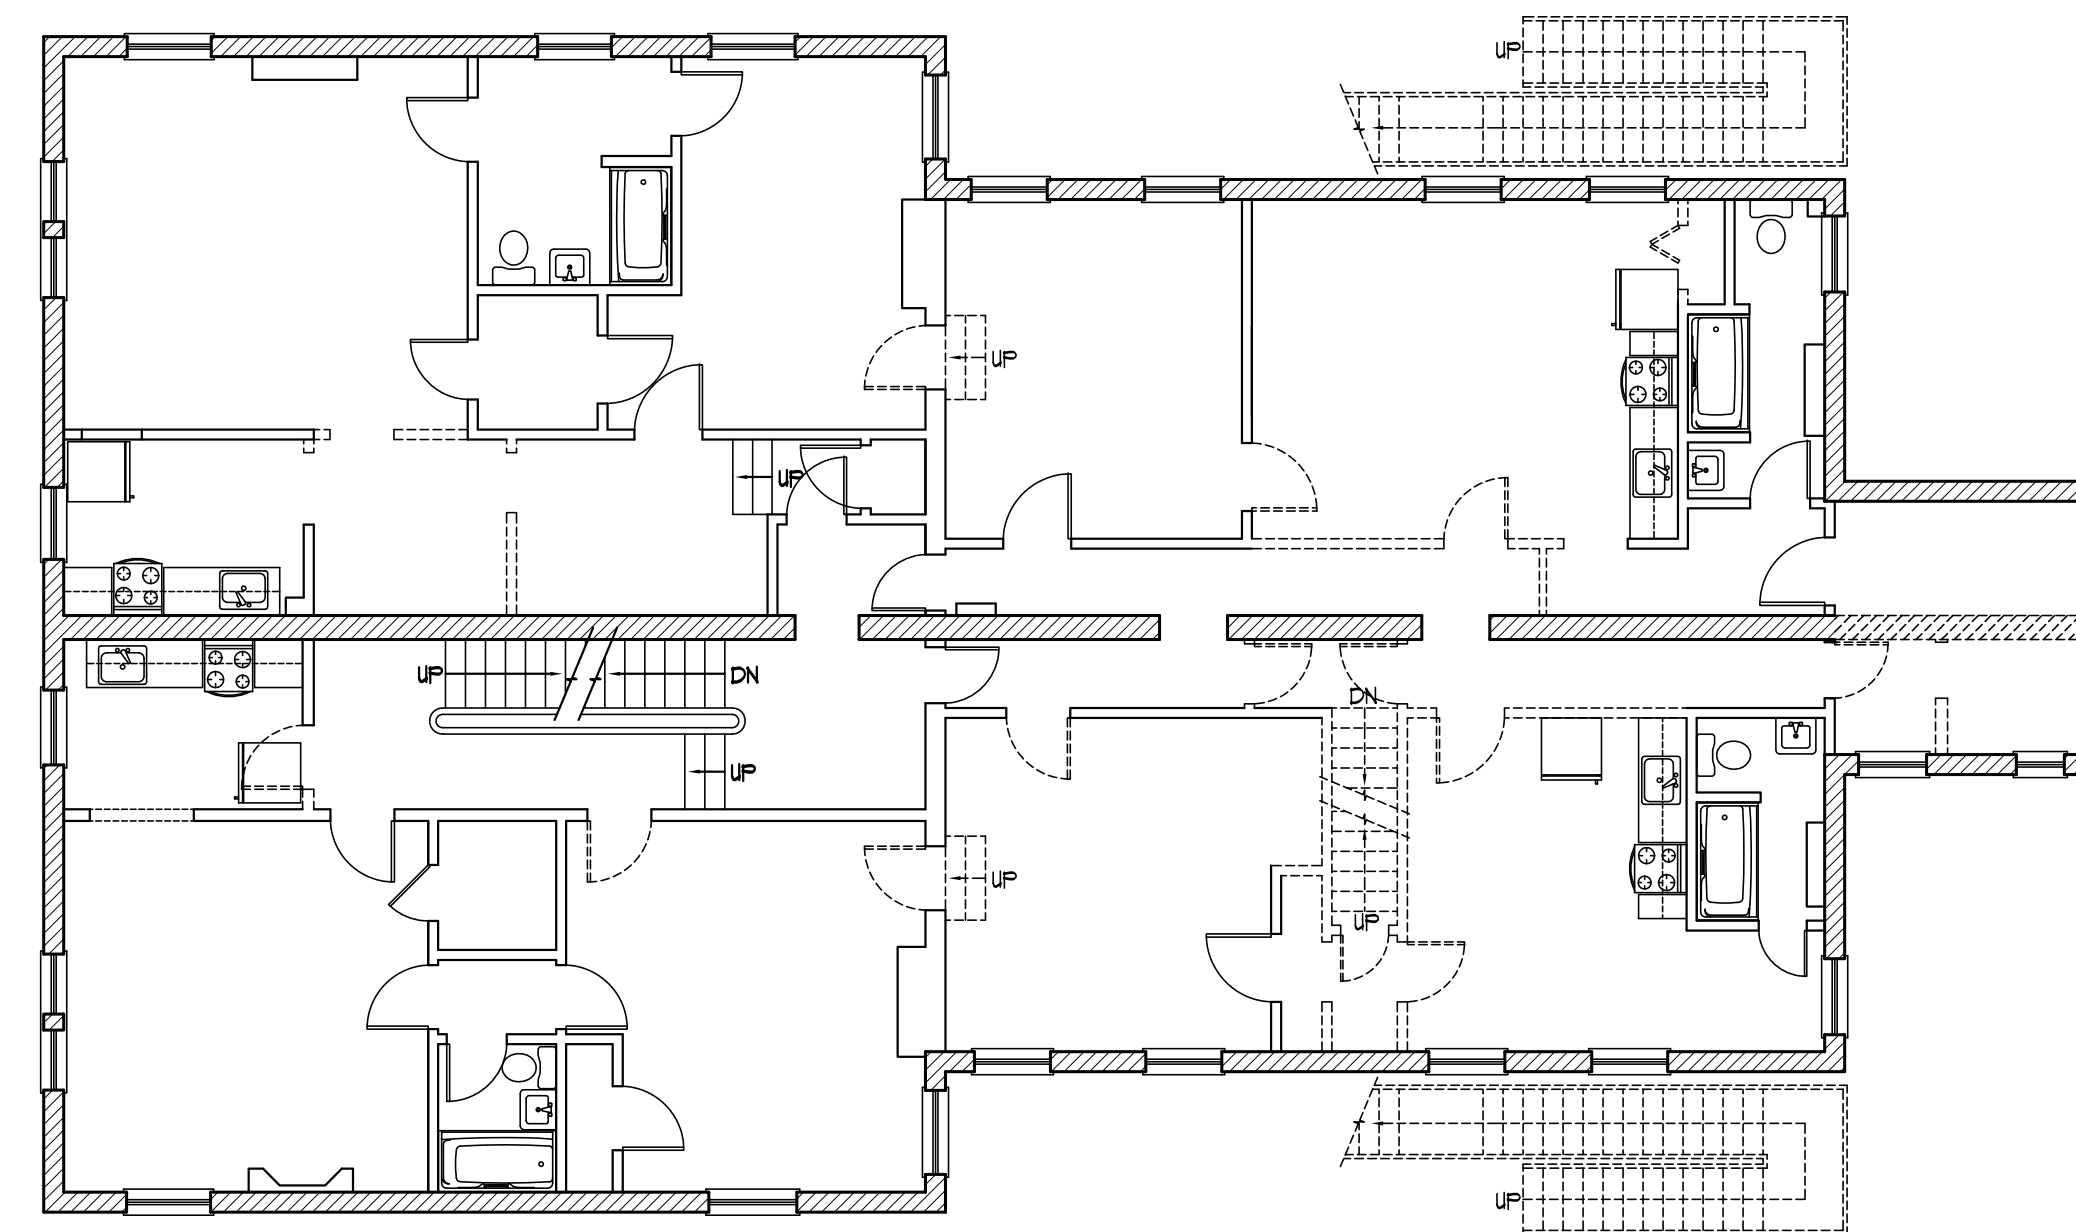

3 DEMO SECOND FLOOR PLAN
SCALE: 1/8"=1'-0"

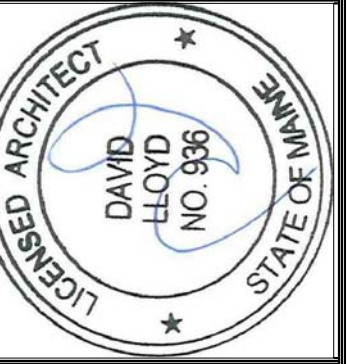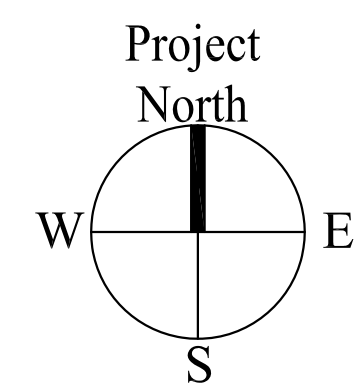

Consulting Engineer:

Architect:
ARCHETYPE
architects
48 Union Wharf Portland, Maine 04101
(207) 772-6022 Fax (207) 772-4056

Project:
91 STATE STREET
91 STATE STREET
PORTLAND, MAINE

Revisions:	

Date: 20 May 2013
Scale: AS NOTED
DEMO FLOOR PLANS

A0.20