



**6** PORCH ROOF ELEVATION DETAIL  
1" = 1'-0"

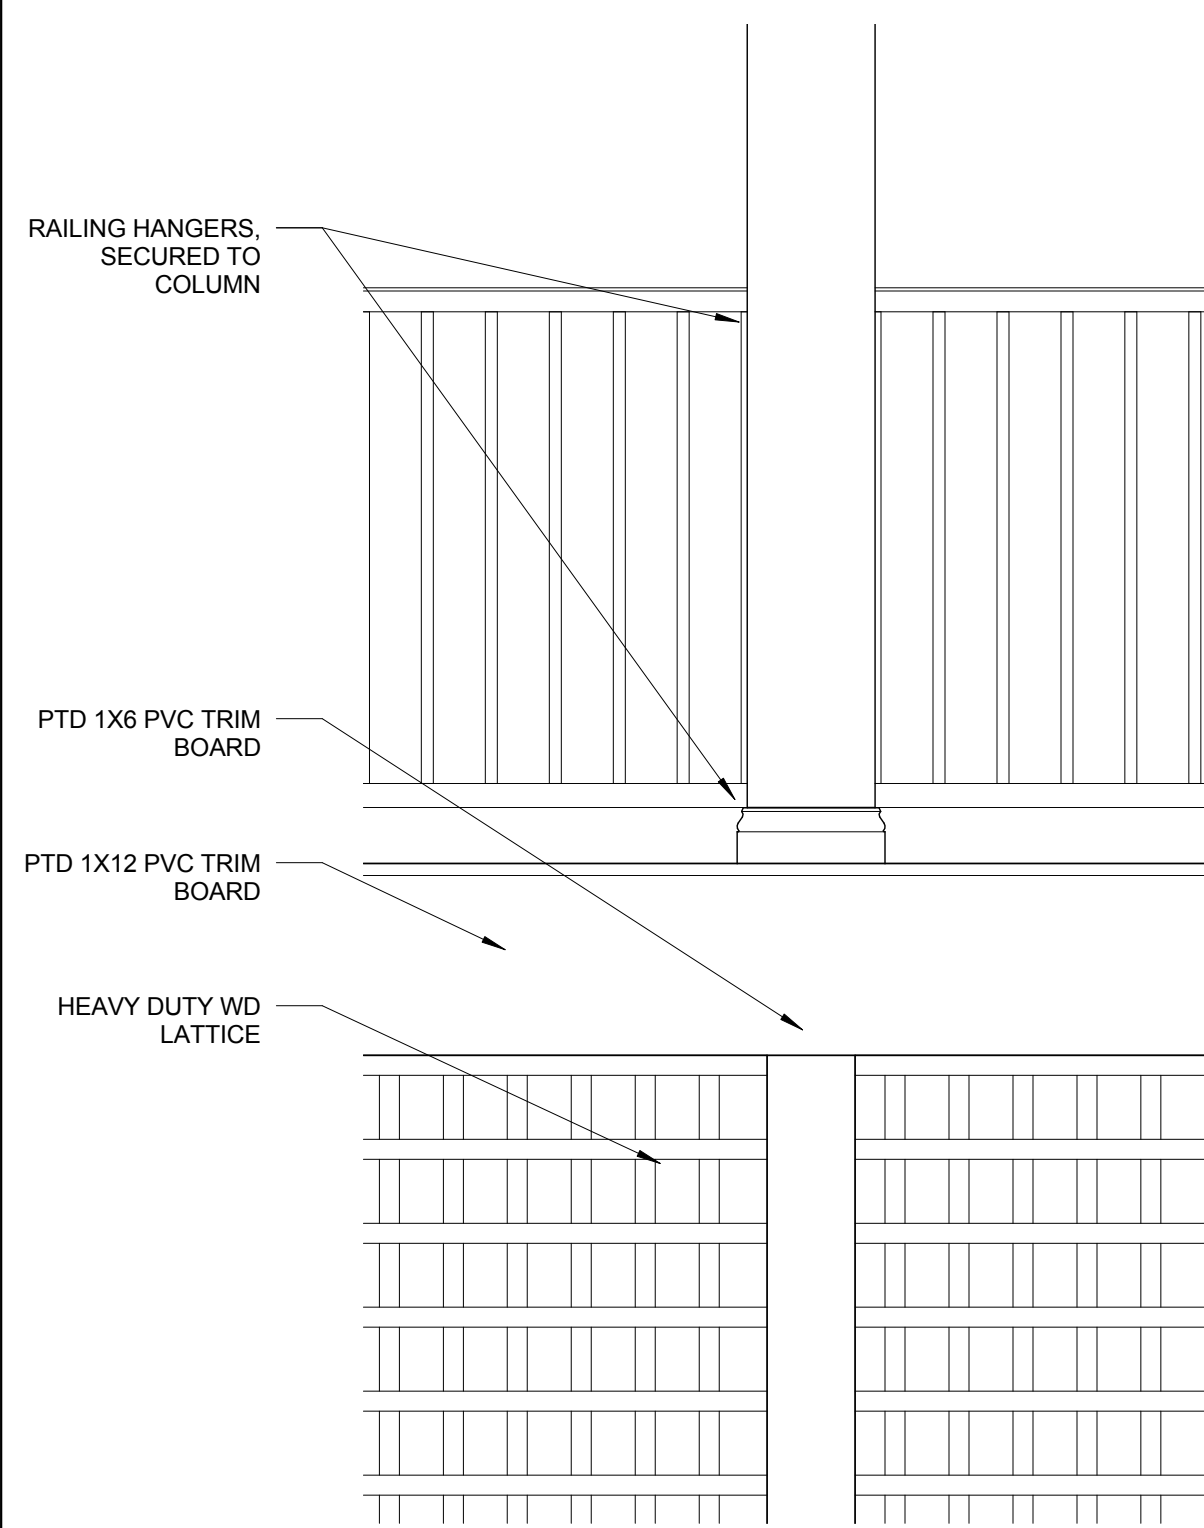


**5** RAILING ELEVATION DETAIL  
1" = 1'-0"

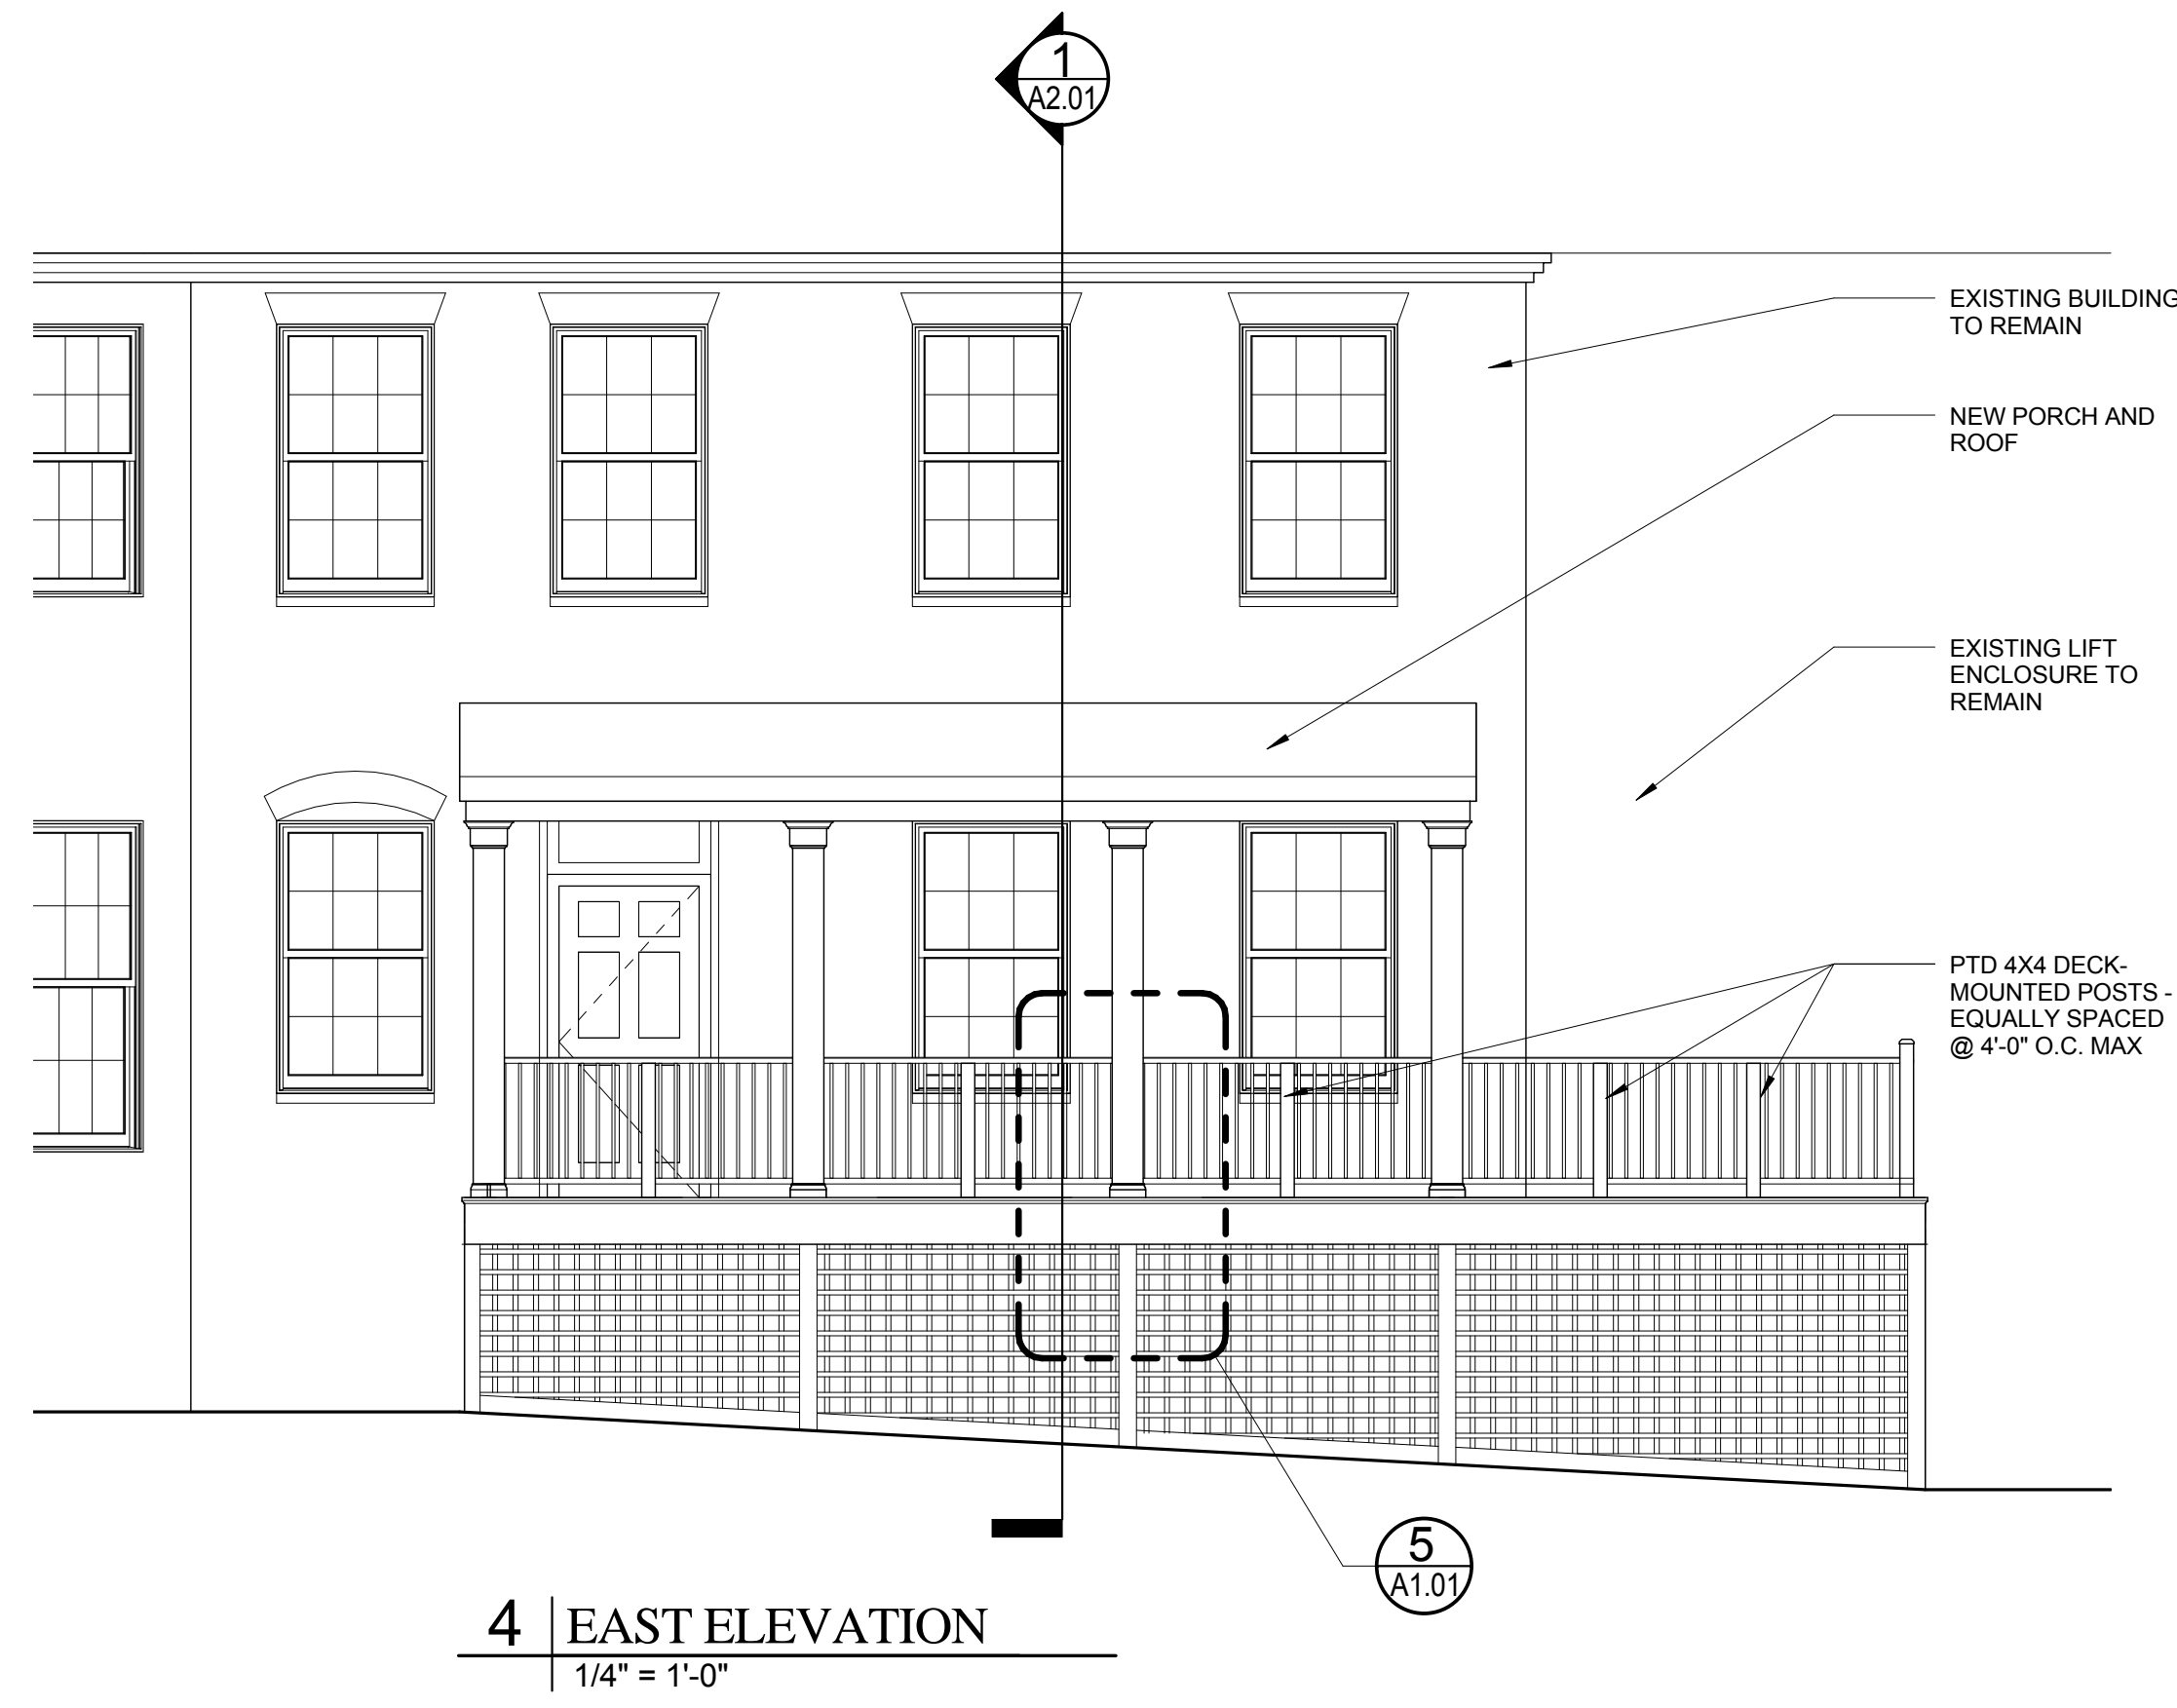


**4** EAST ELEVATION  
1/4" = 1'-0"




**3** NORTH ELEVATION  
1/4" = 1'-0"

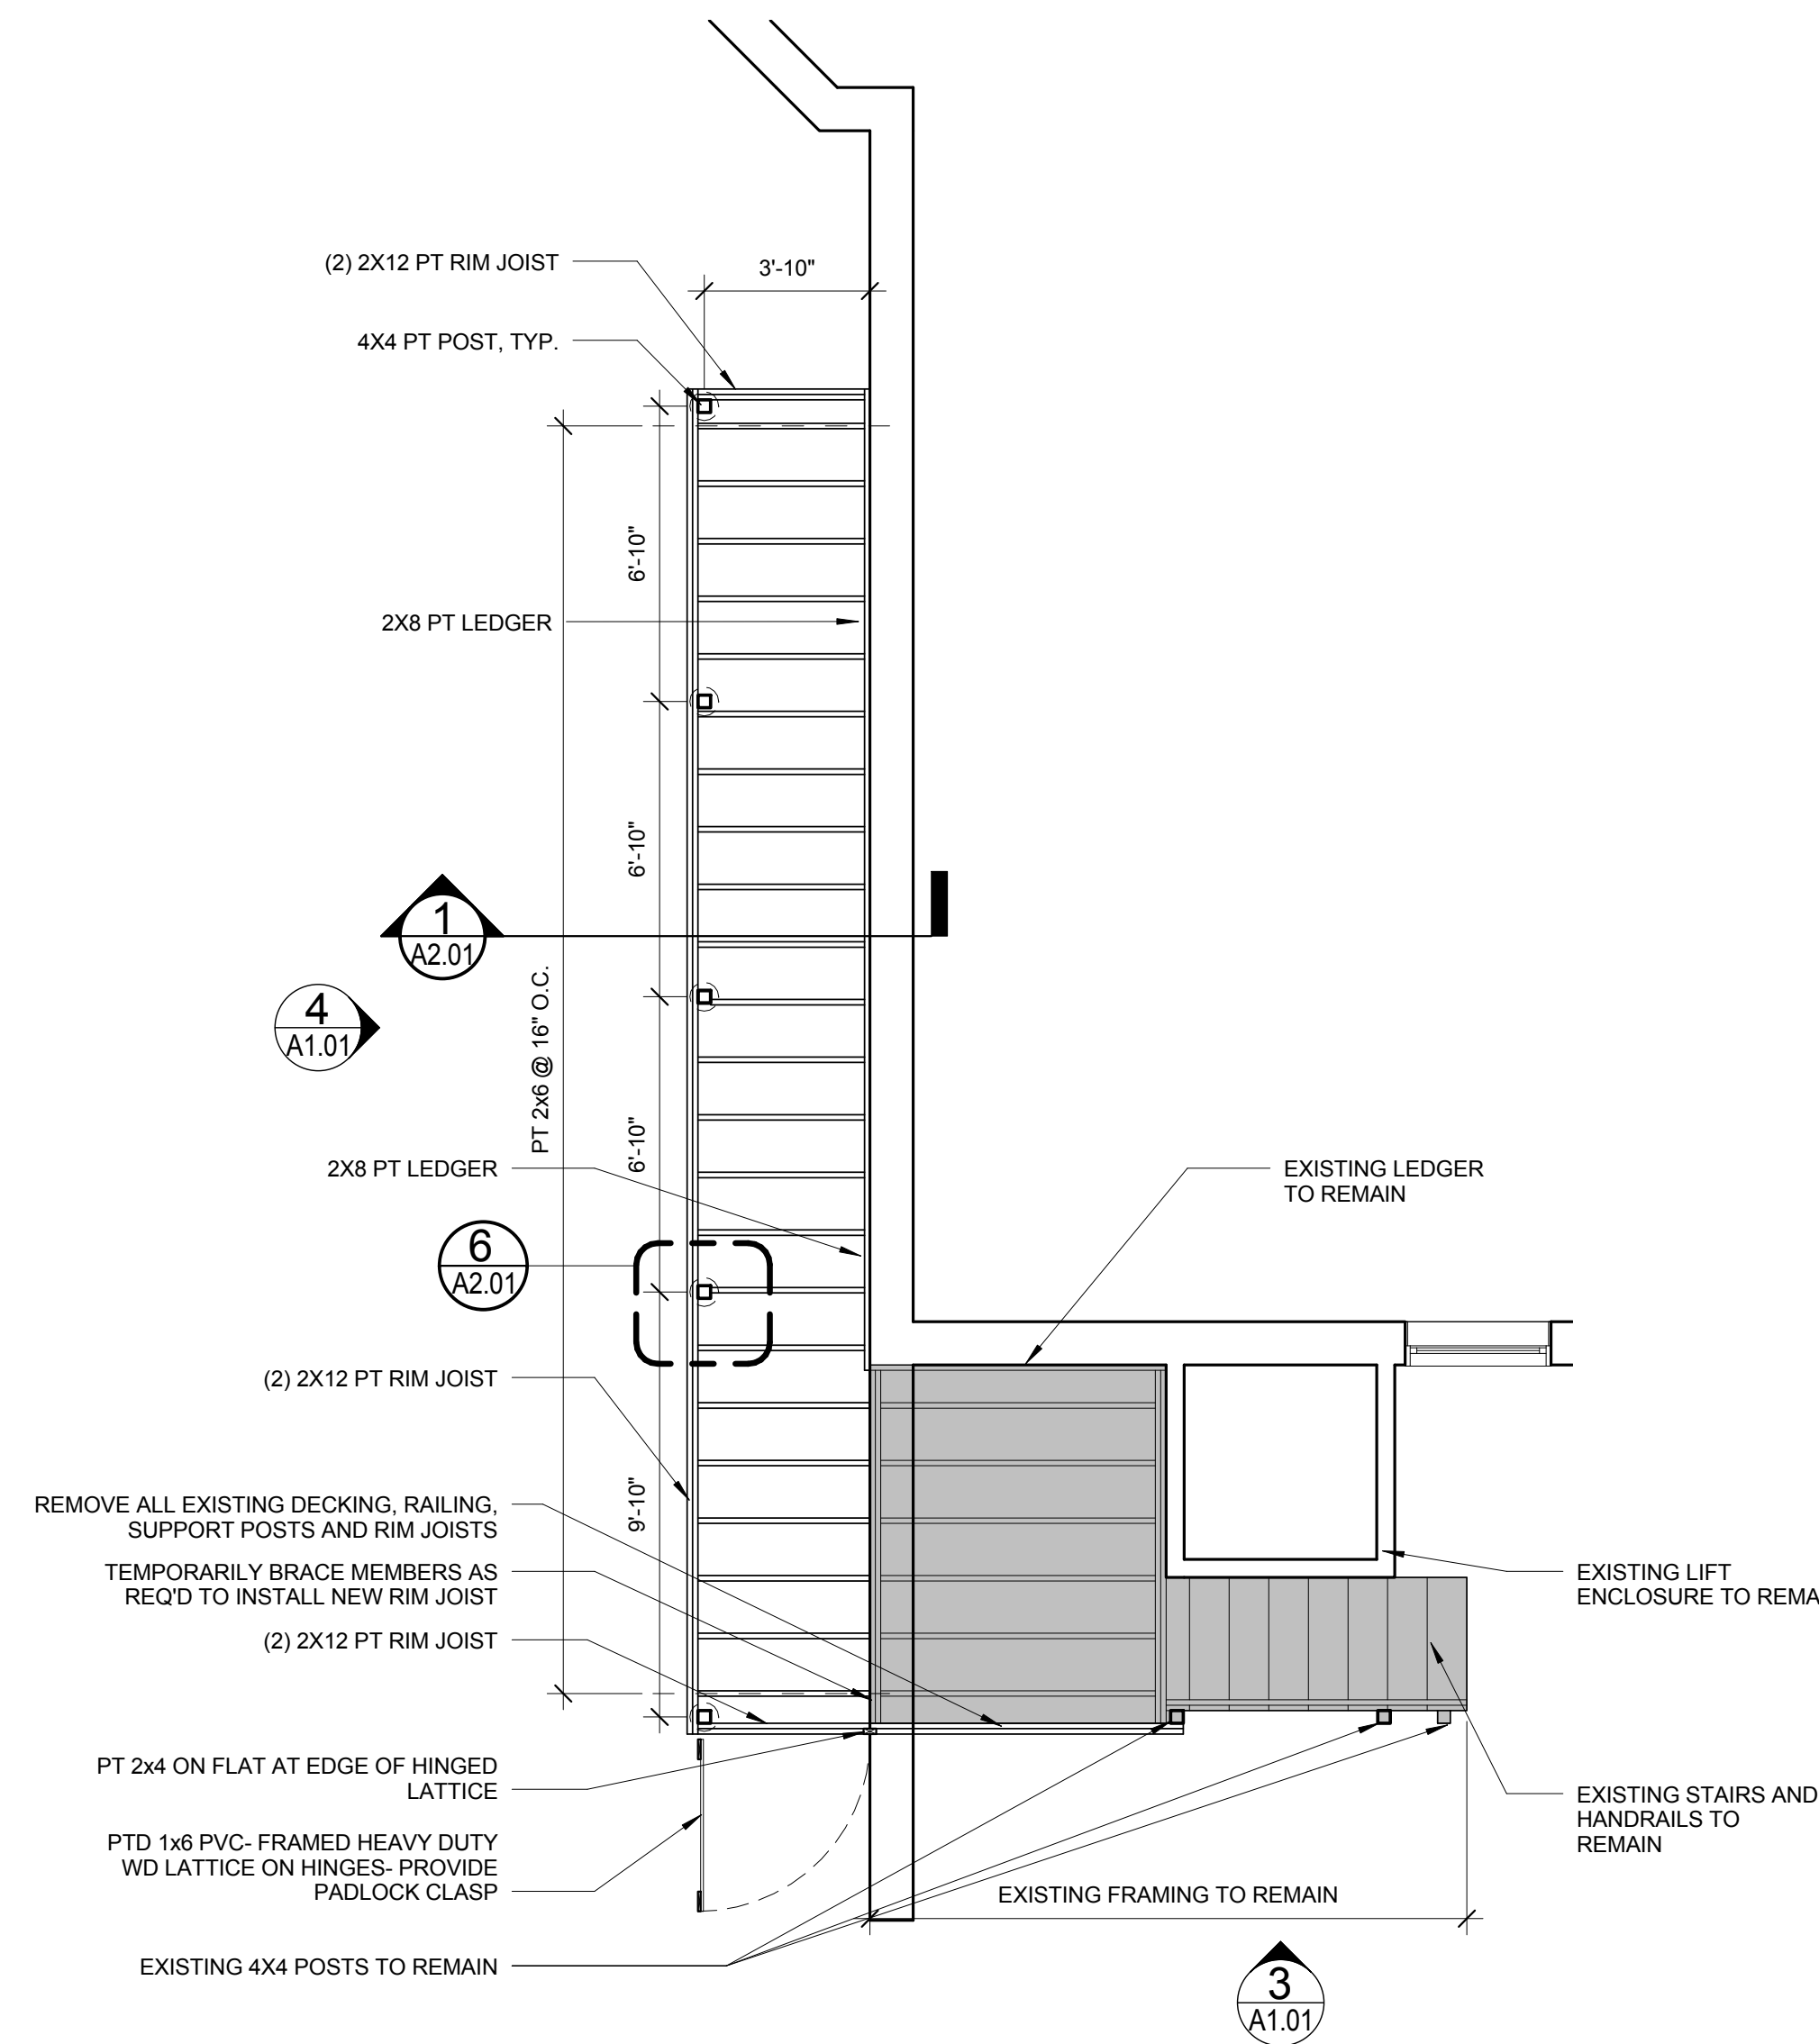

**2** PORCH FRAMING PLAN  
1/4" = 1'-0"

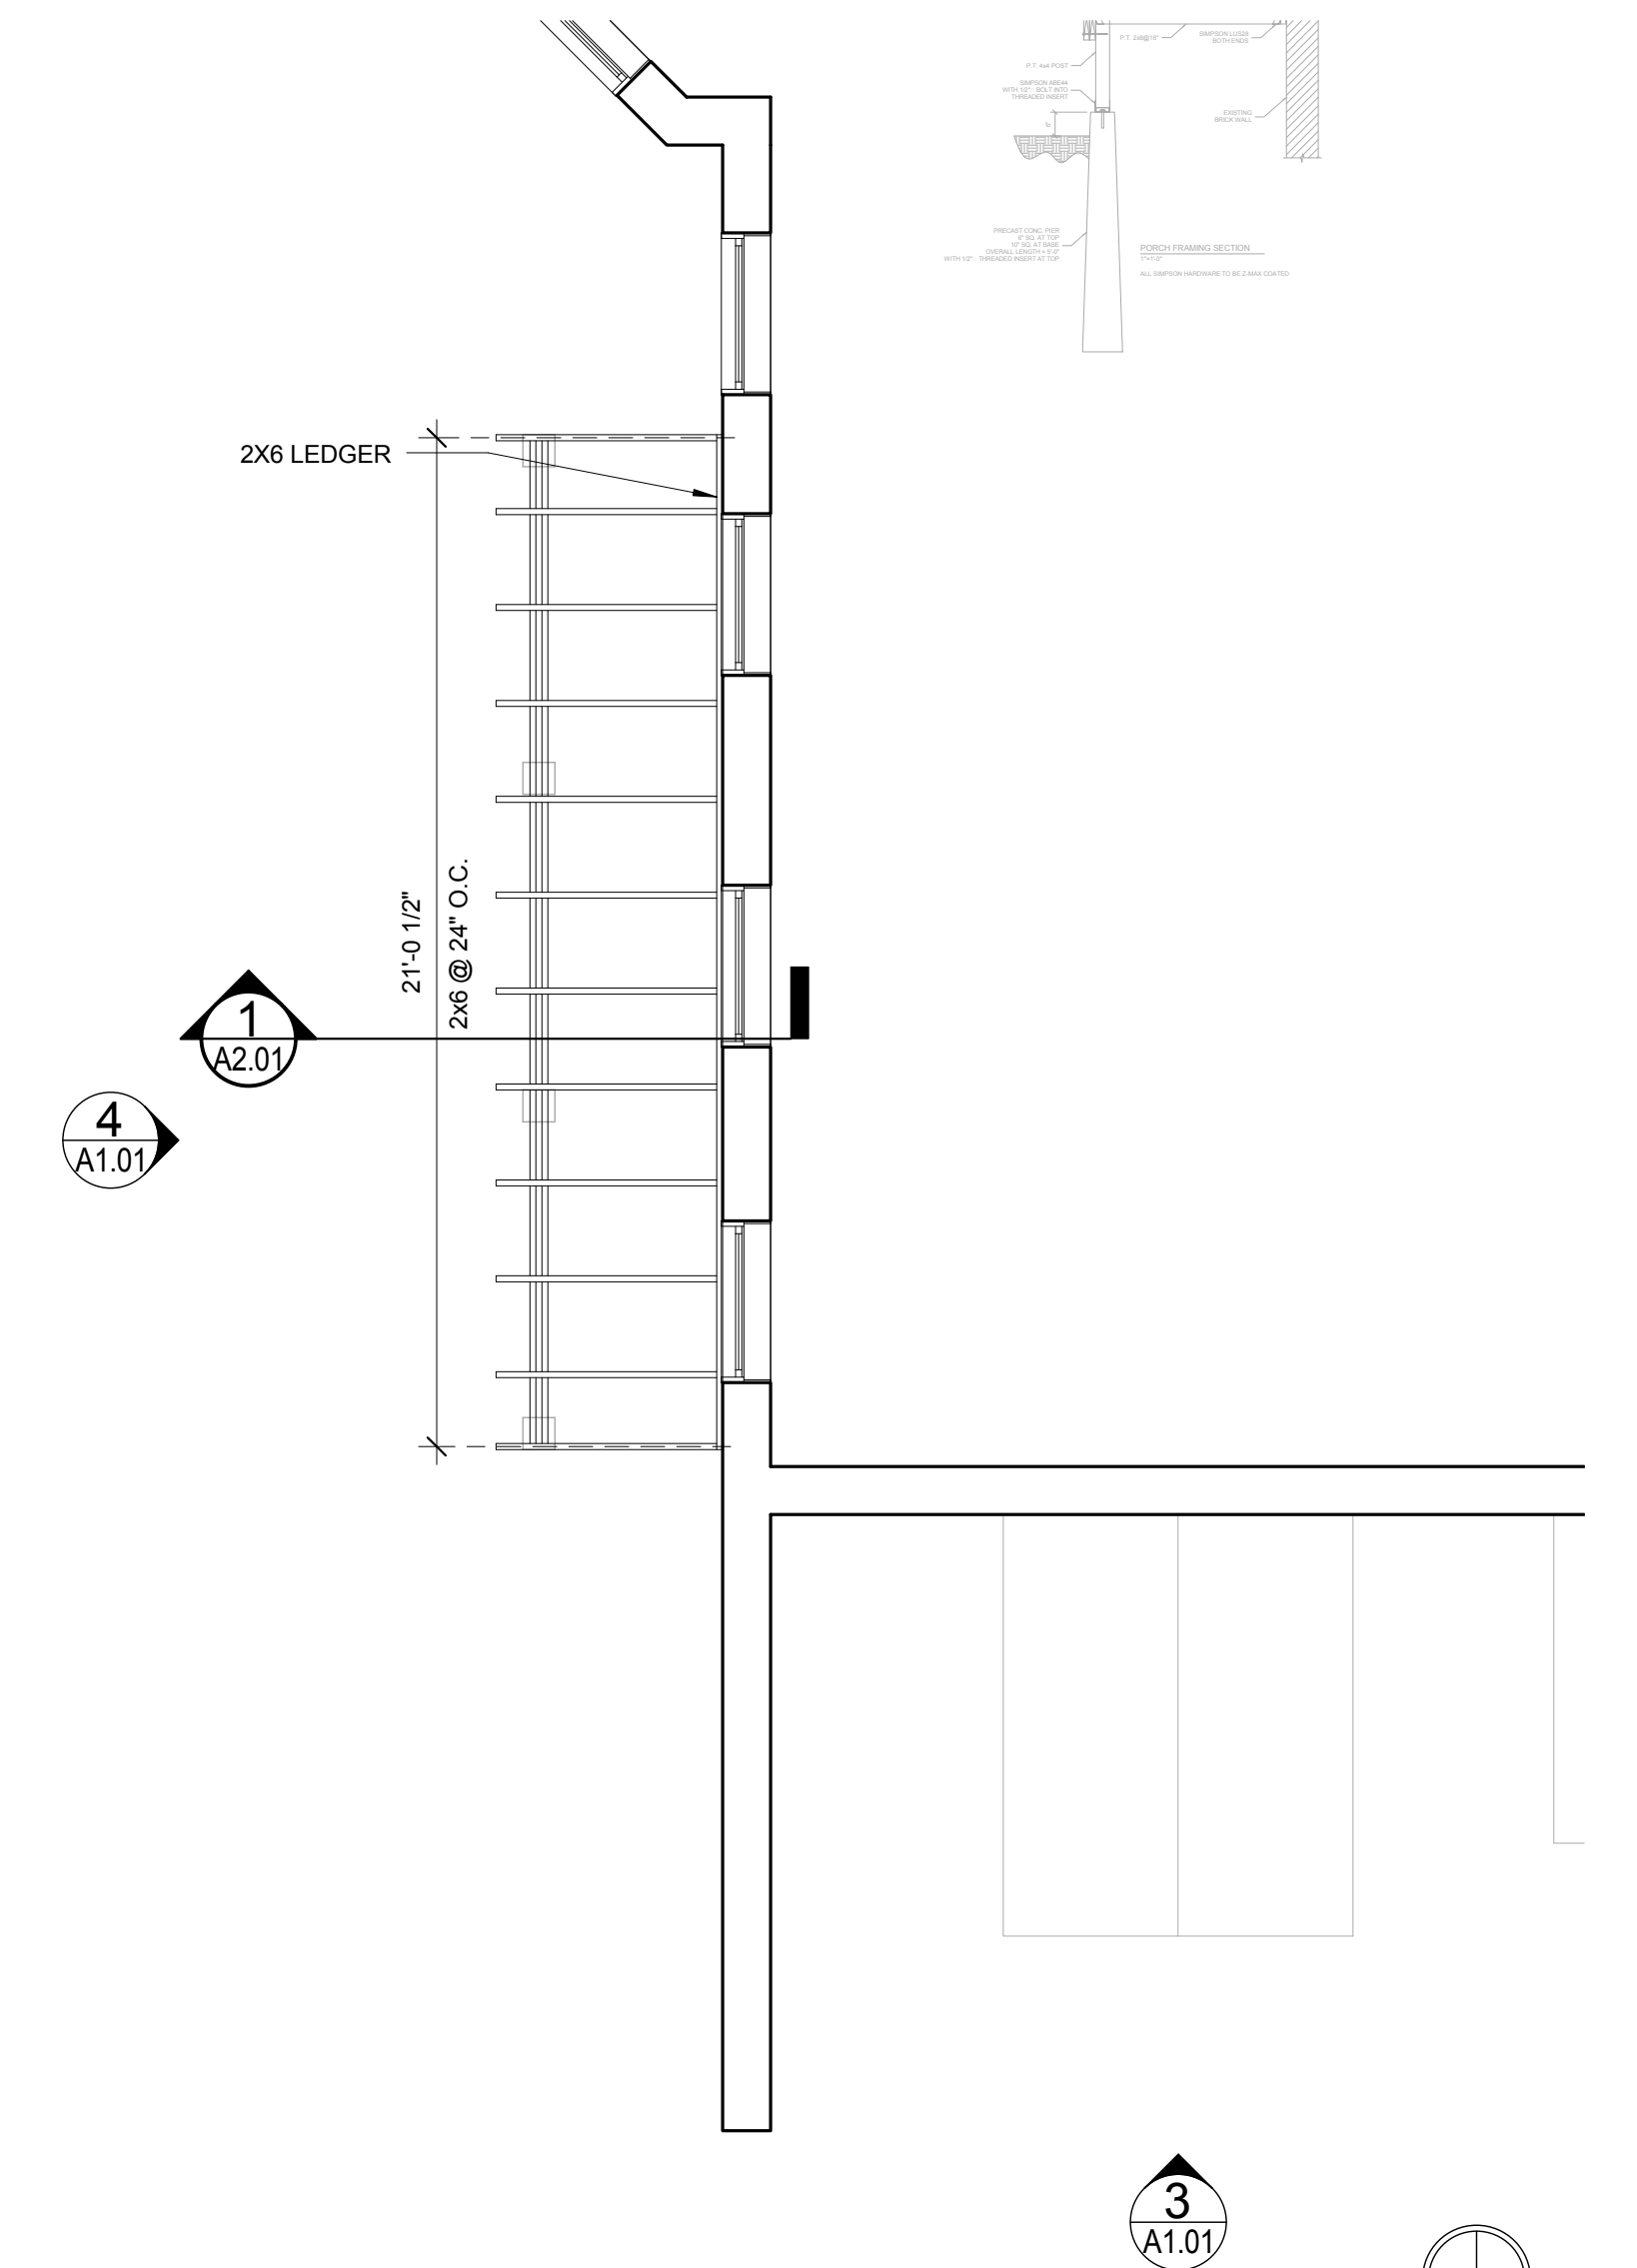

**1** PORCH ROOF FRAMING PLAN  
1/4" = 1'-0"

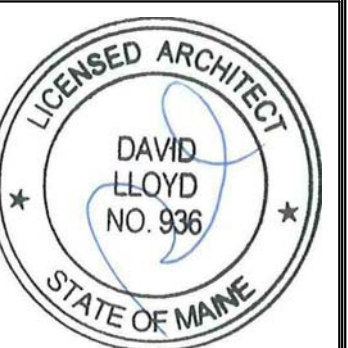

Prepared For:  
**Mercy Hospital**

Consultant:

**ARCHETYPE** architects  
48 Union Wharf Portland, Maine 04101  
(207) 772-6022 ARCHETYPE@ARCHETYPEPA.COM

Project:  
**97 State Street Porch**  
97 State Street Portland, ME

Revisions:

Date: 9/29/2014  
Scale: As indicated  
**Porch Framing Plans, Elevations, and Details**

**A1.01**