




6 | PORCH ROOF ELEVATION DETAIL
1" = 1'-0"

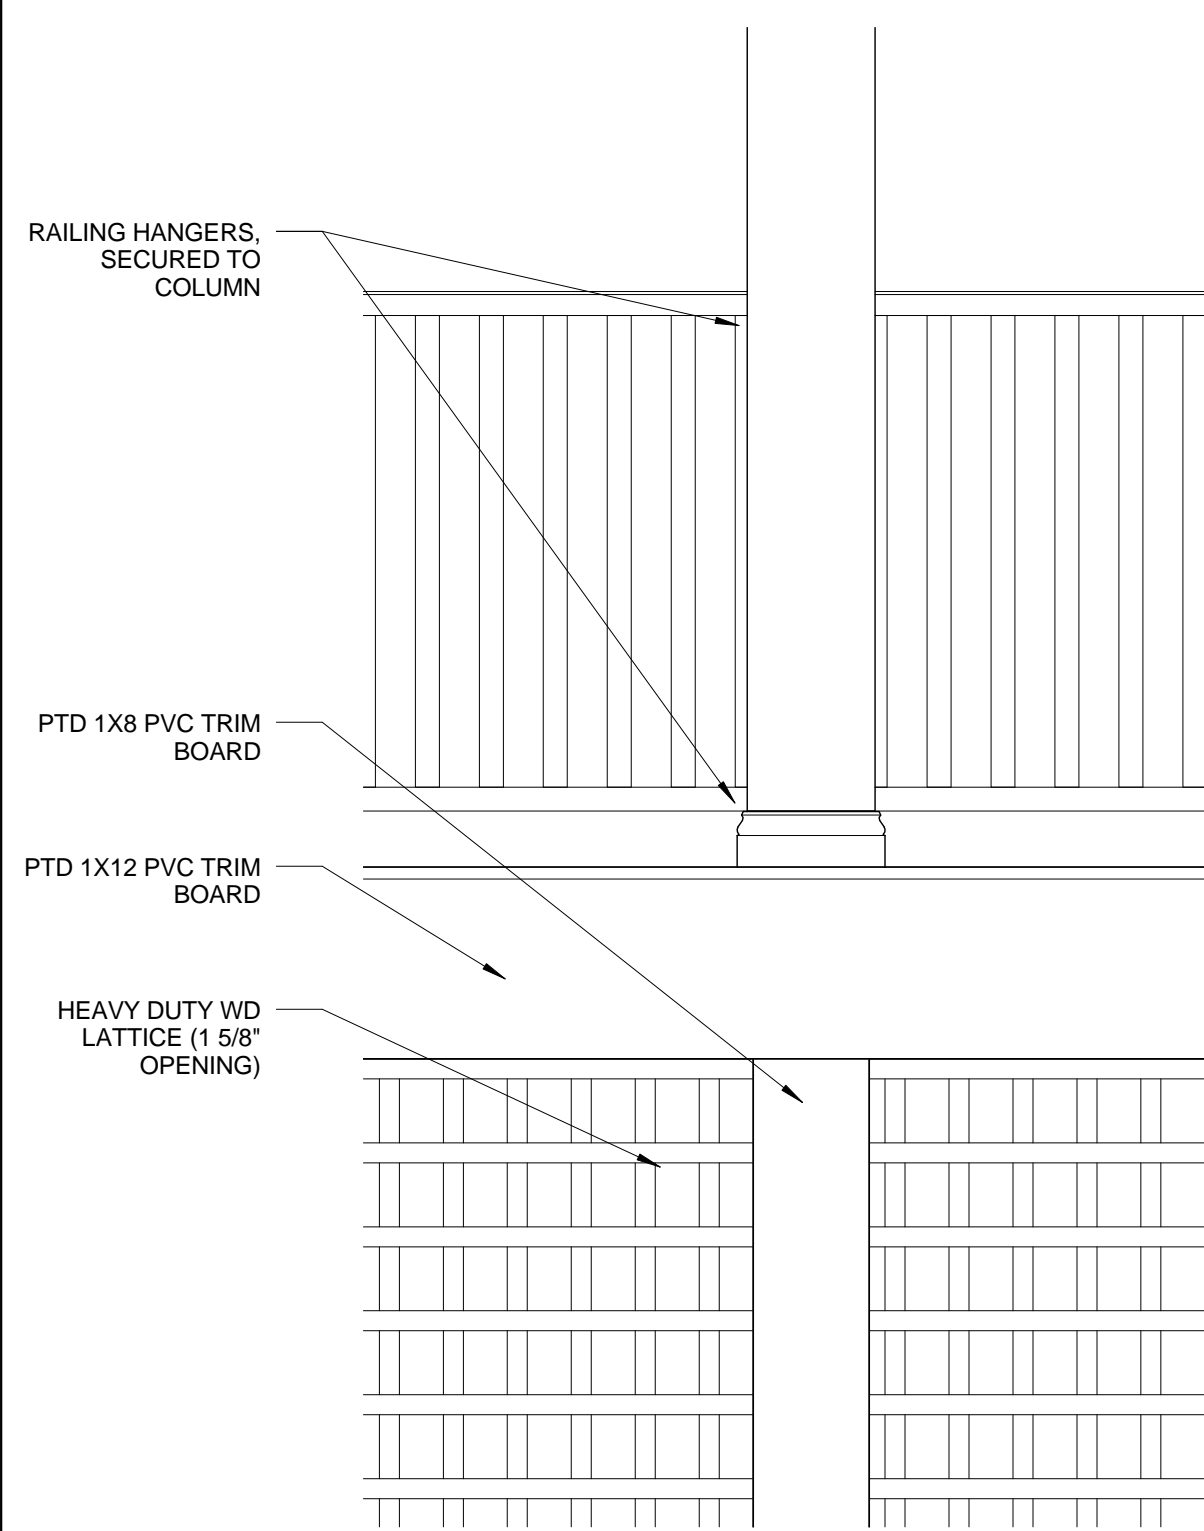


5 | RAILING ELEVATION DETAIL
1" = 1'-0"

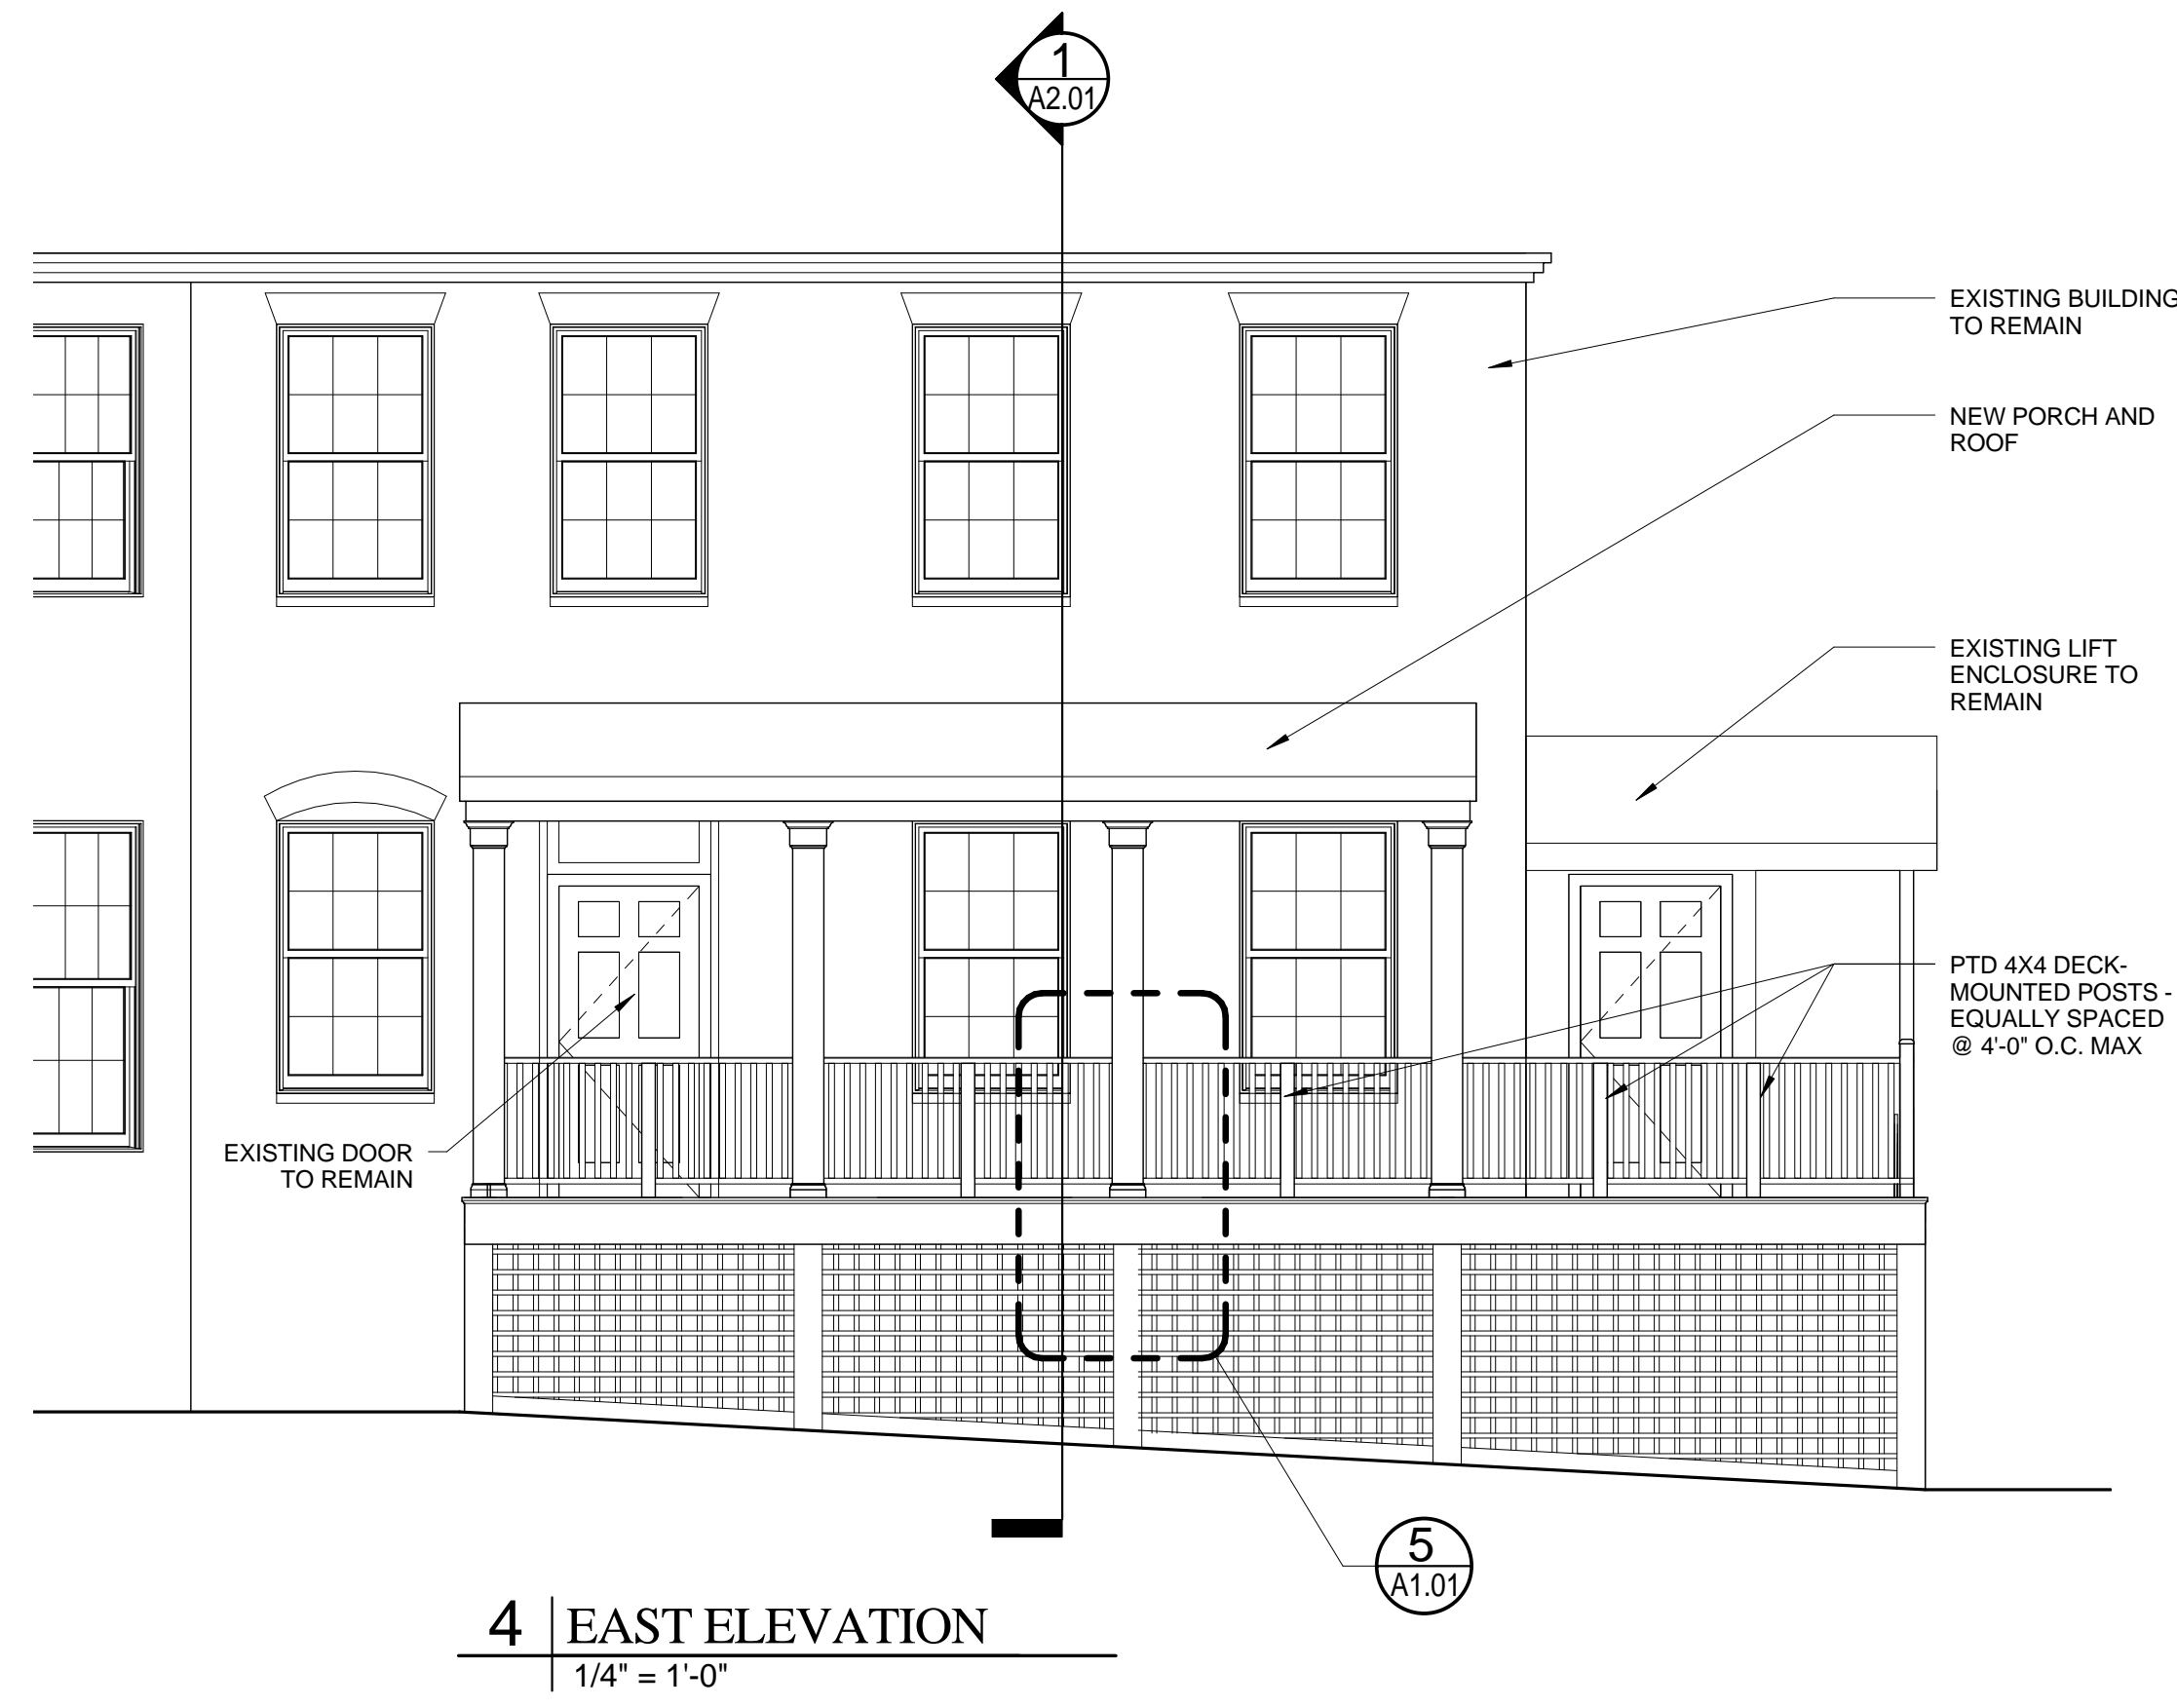


4 | EAST ELEVATION
1/4" = 1'-0"

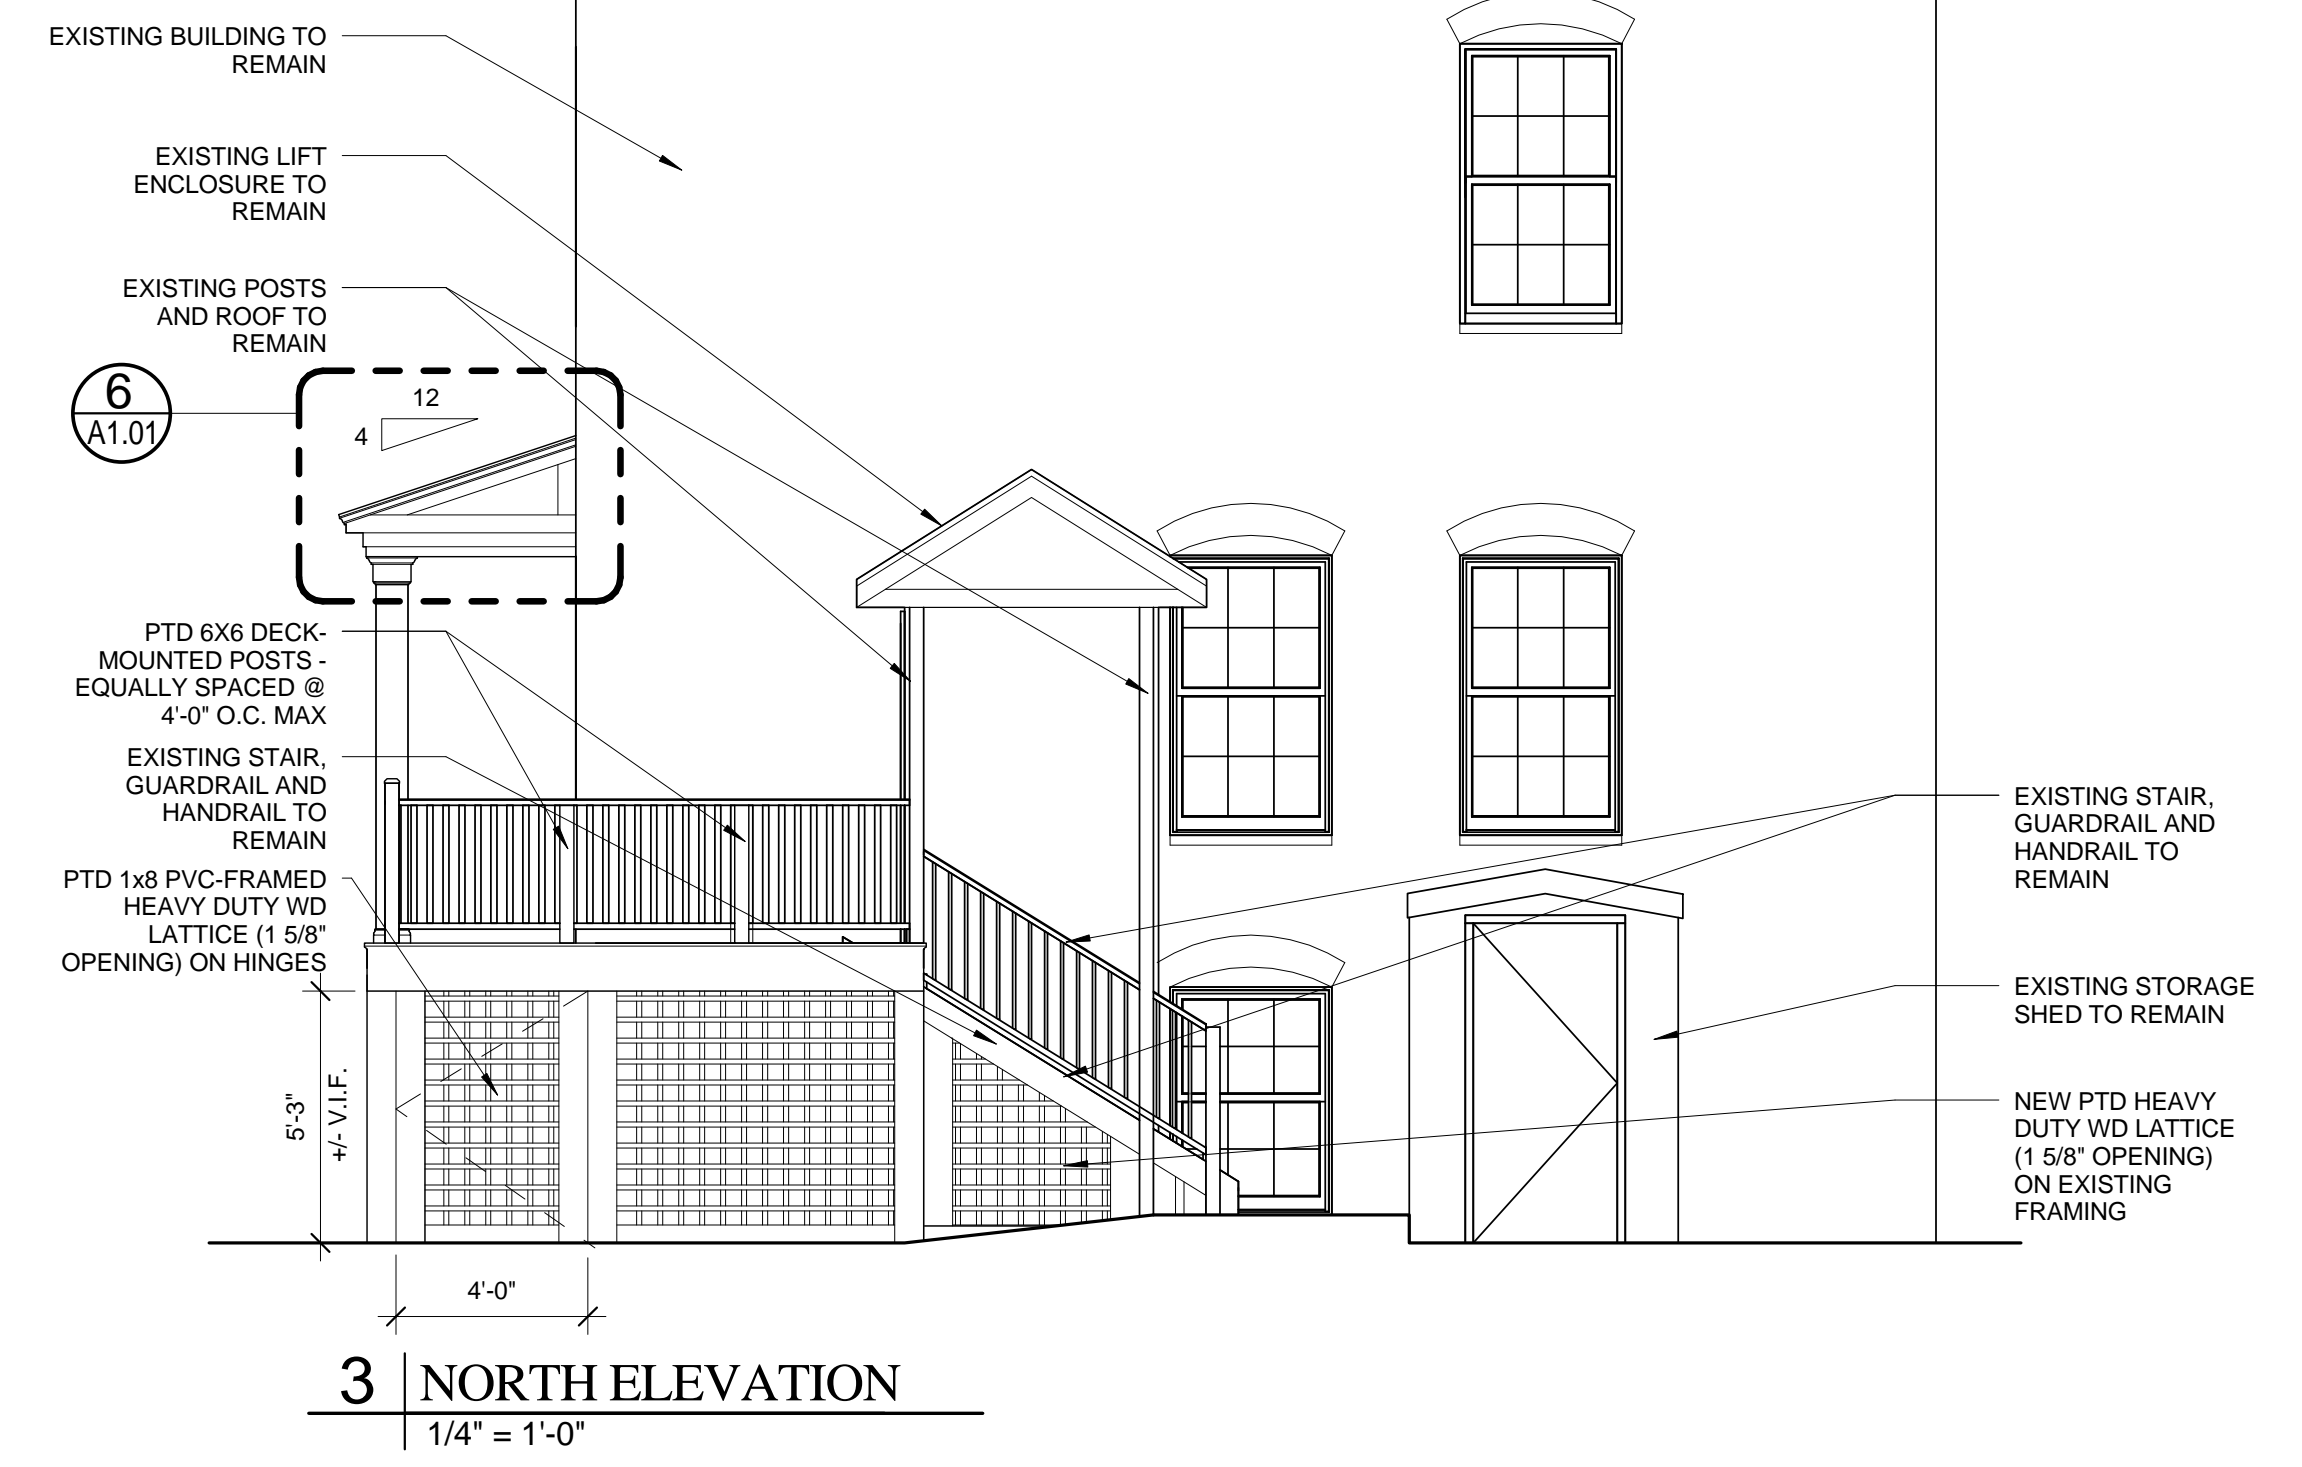

3 | NORTH ELEVATION
1/4" = 1'-0"

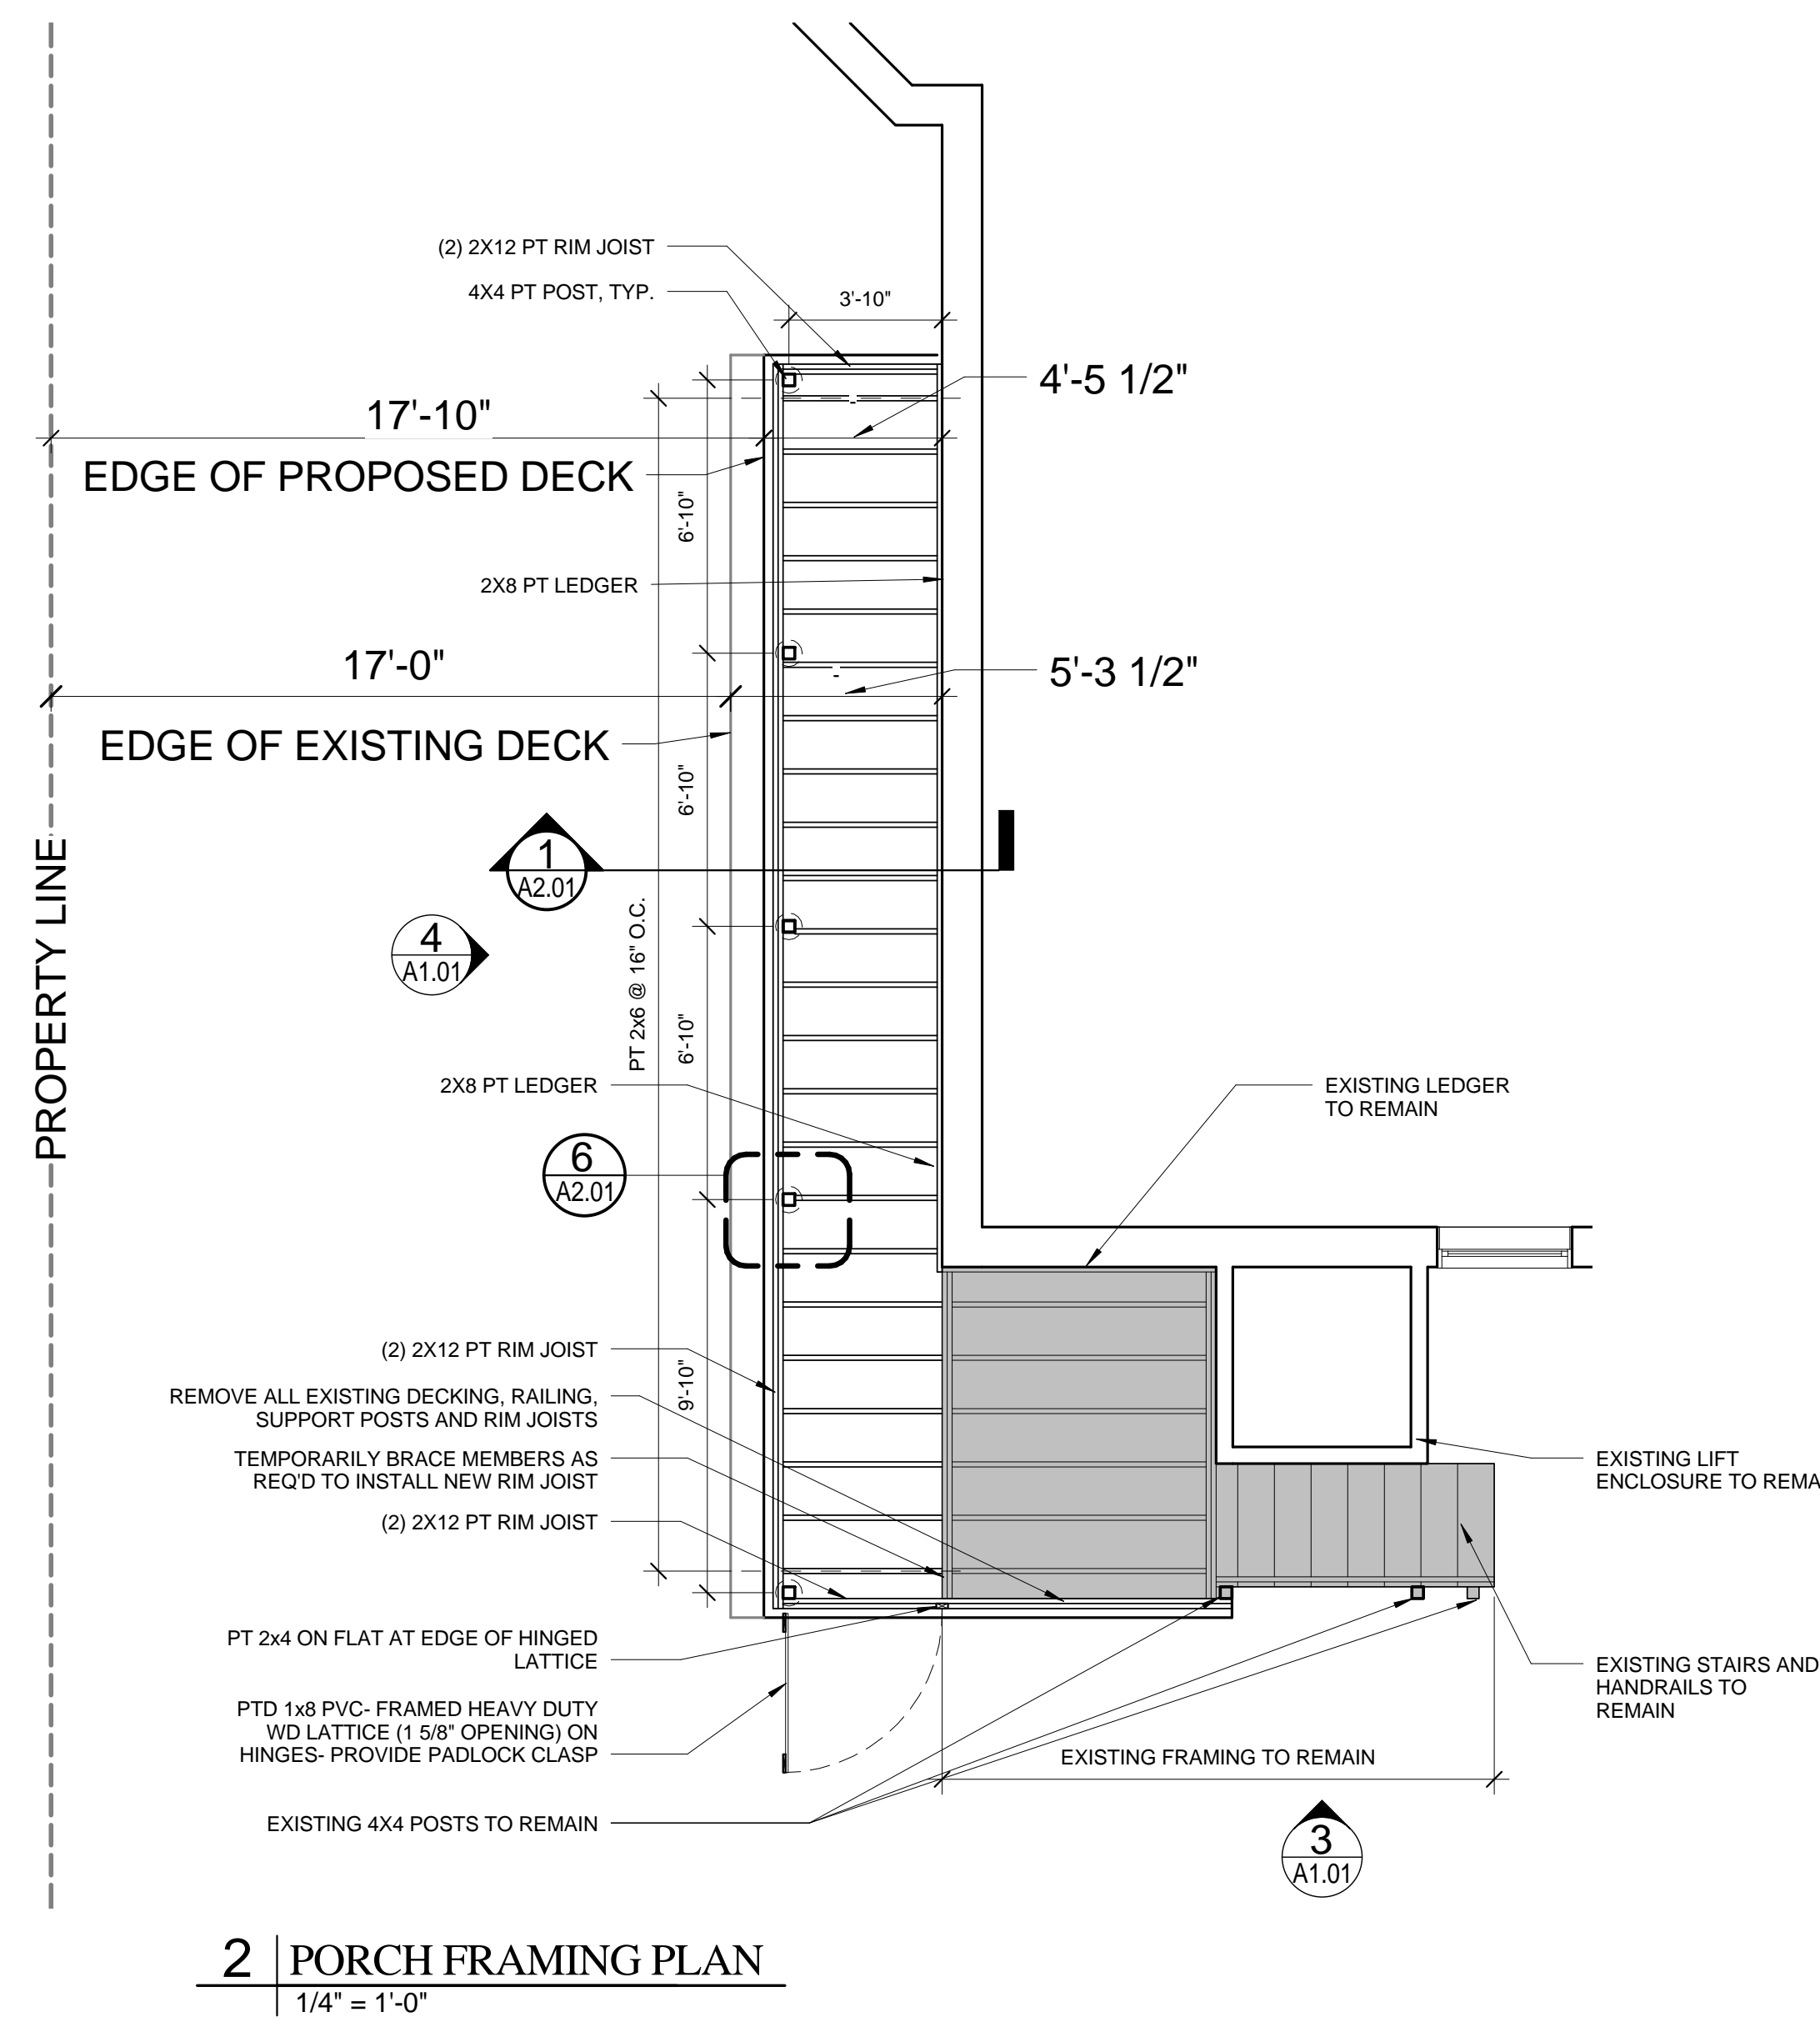

2 | PORCH FRAMING PLAN
1/4" = 1'-0"

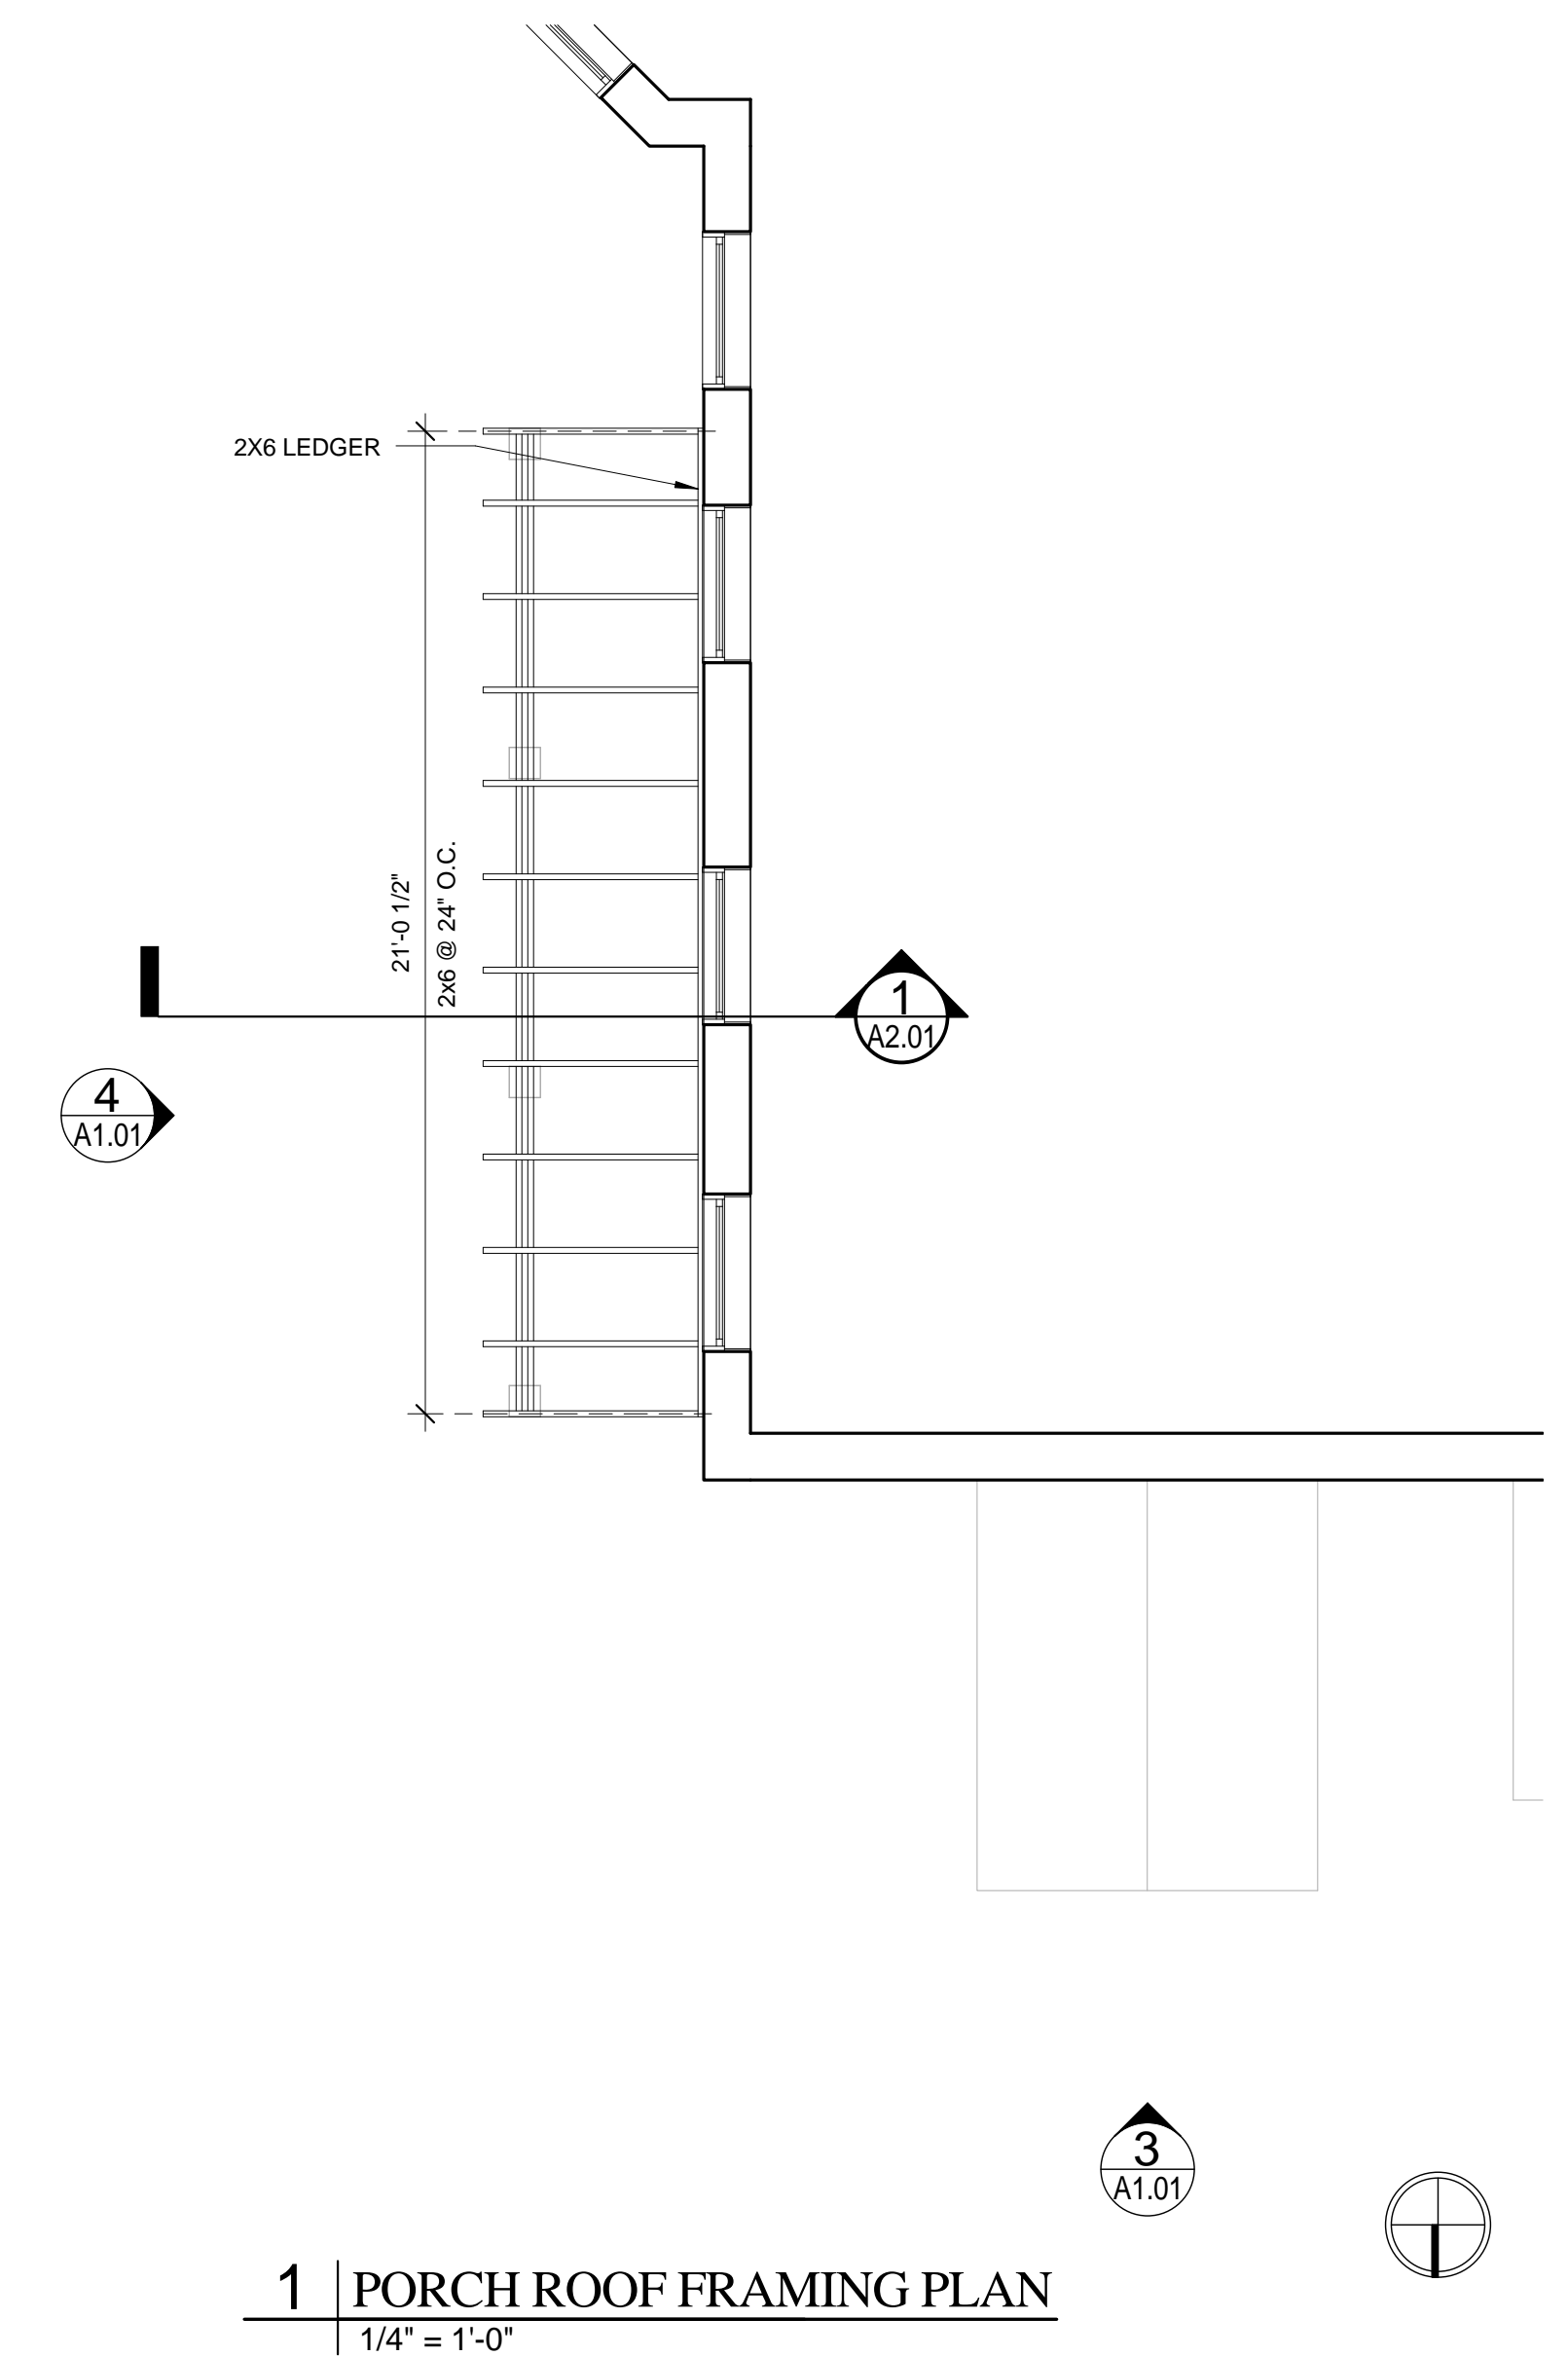

1 | PORCH ROOF FRAMING PLAN
1/4" = 1'-0"



Prepared For:
Mercy Hospital

Consultant:
ARCHETYPE
architects
48 Union Wharf Portland, Maine 04101
(207) 772-6022 ARCHETYPE@ARCHETYPEDA.COM

Project:
97 State Street Porch
97 State Street Portland, ME

Revisions:
Date: 10/29/2014
Scale: As indicated
Porch Framing Plans, Elevations, and Details

A1.01