




6 PORCH ROOF ELEVATION DETAIL
1" = 1'-0"

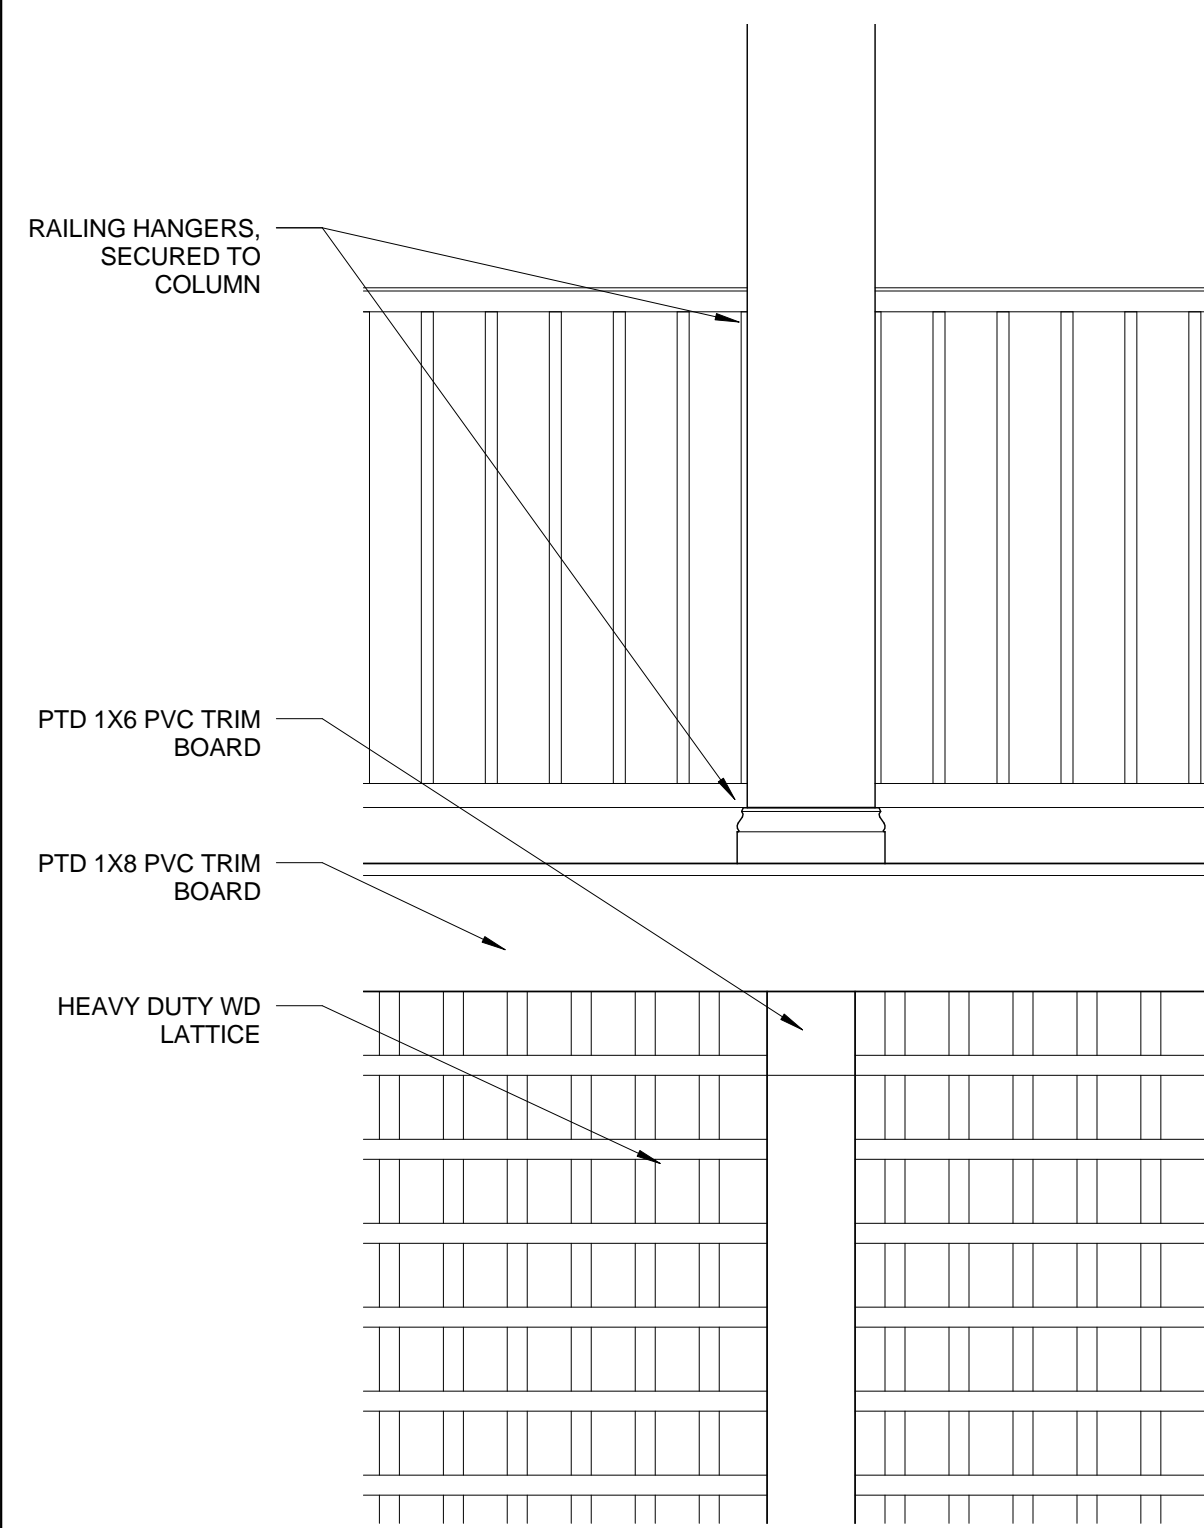


5 RAILING ELEVATION DETAIL
1" = 1'-0"

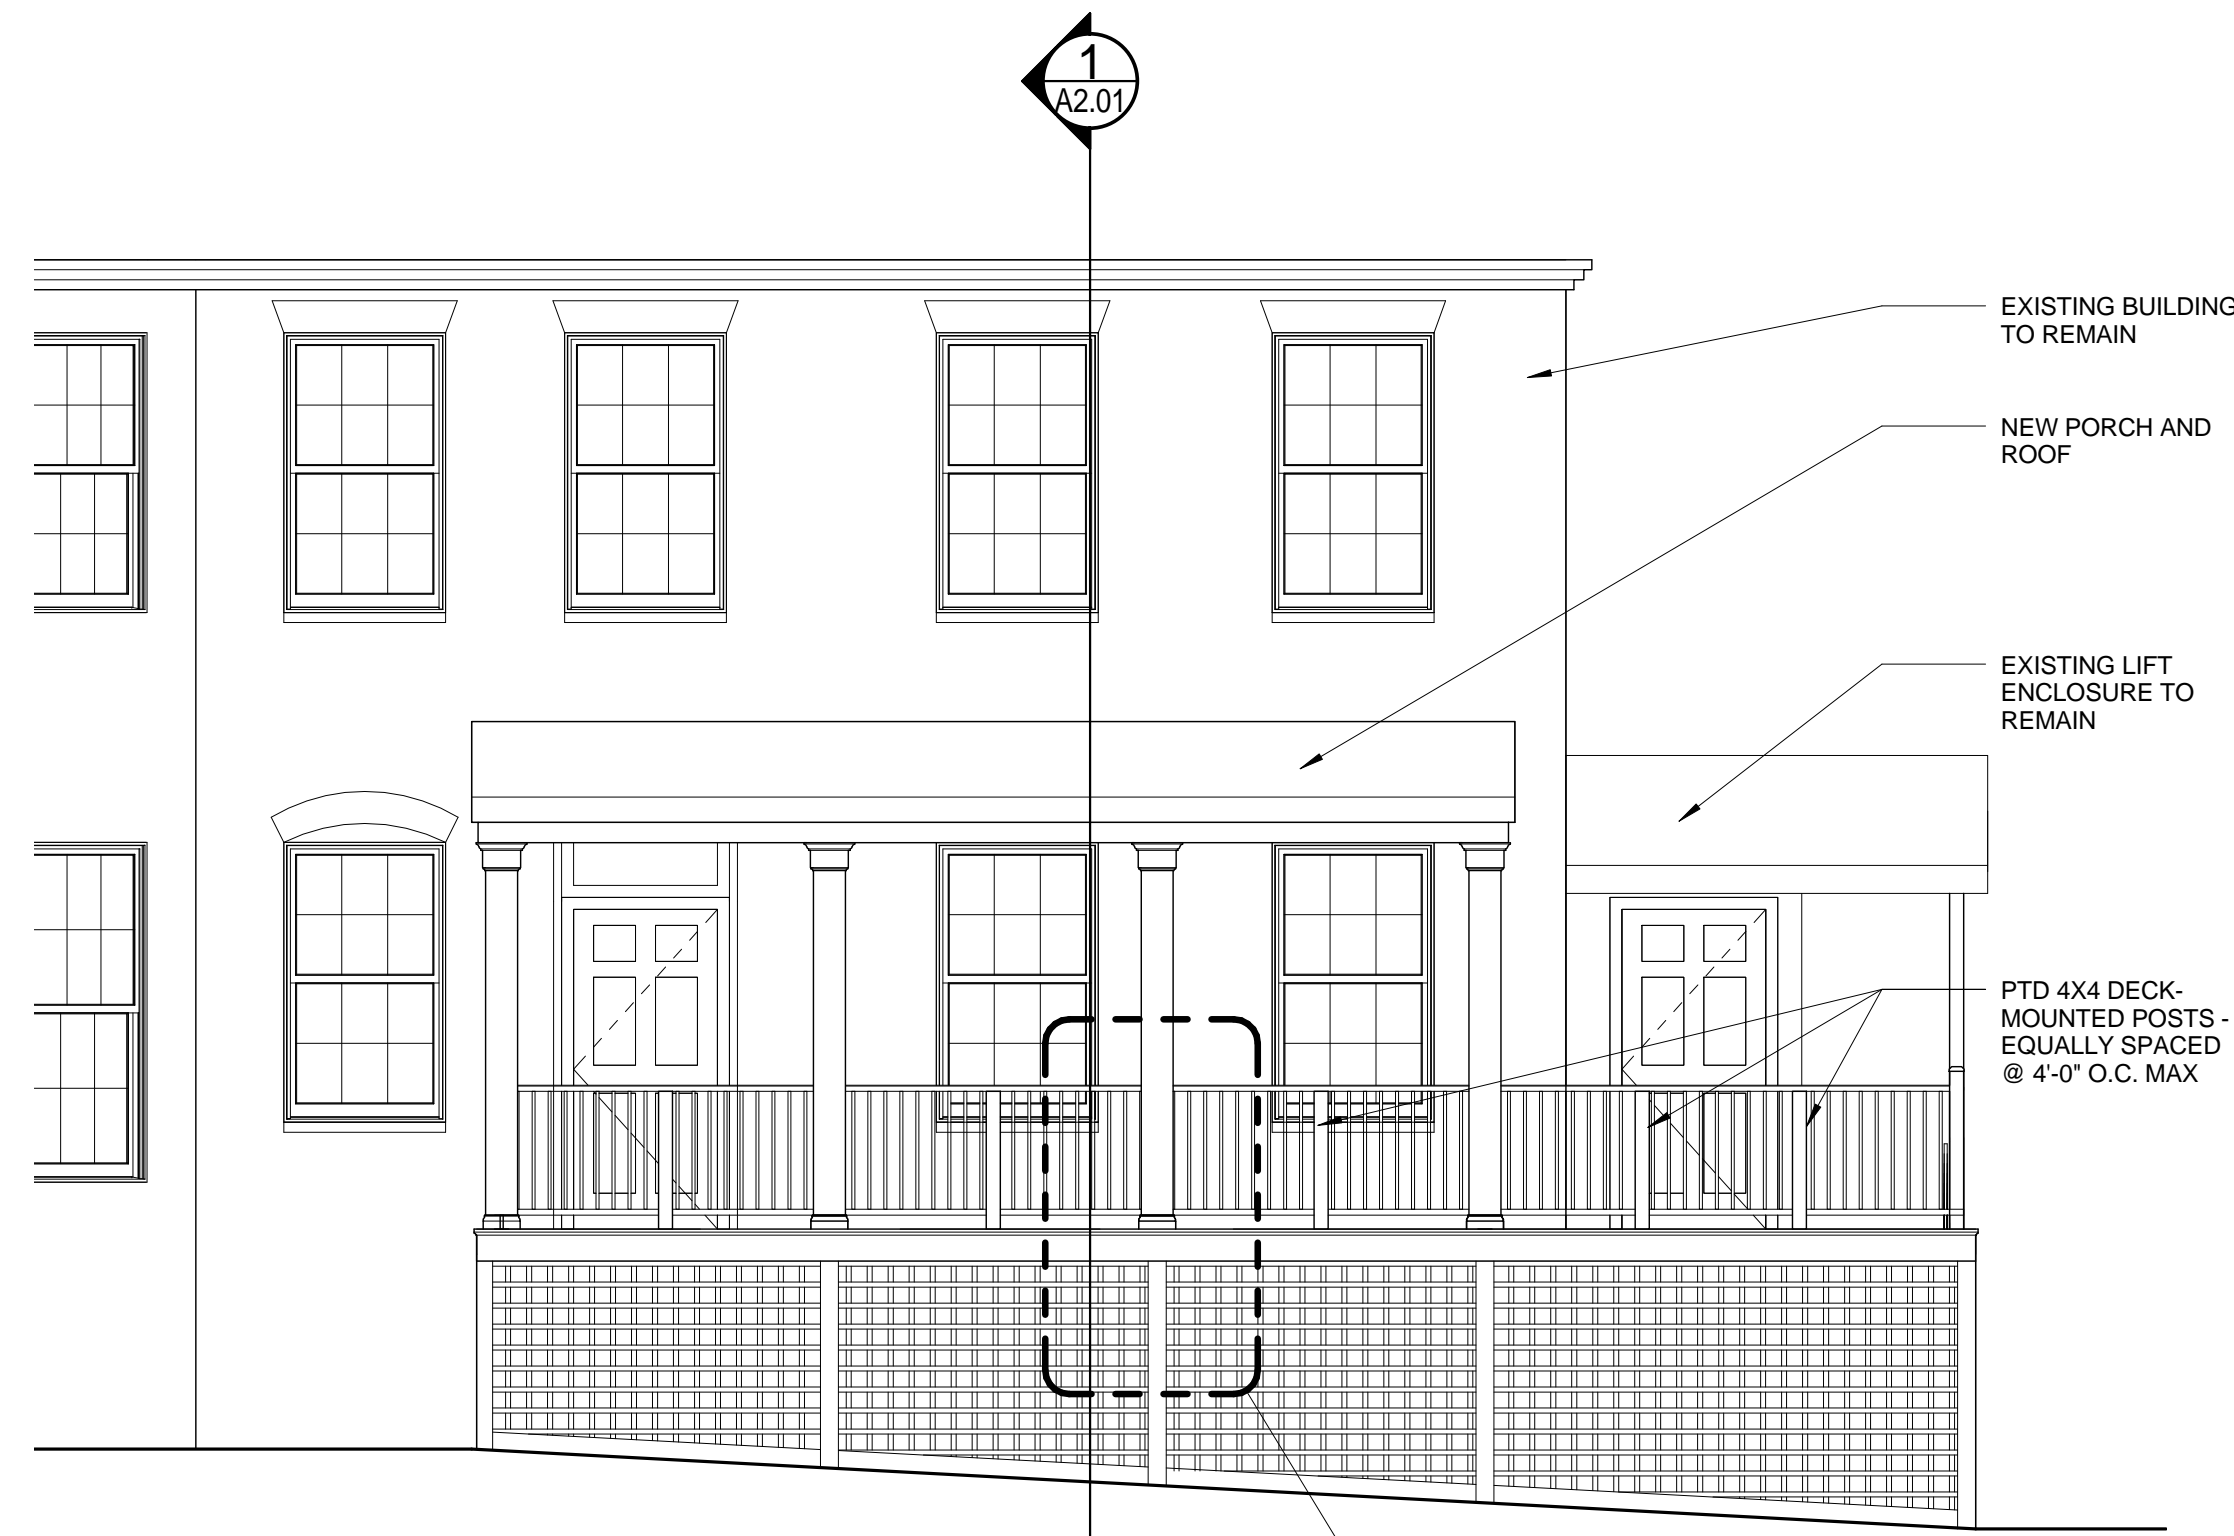


4 EAST ELEVATION
1/4" = 1'-0"

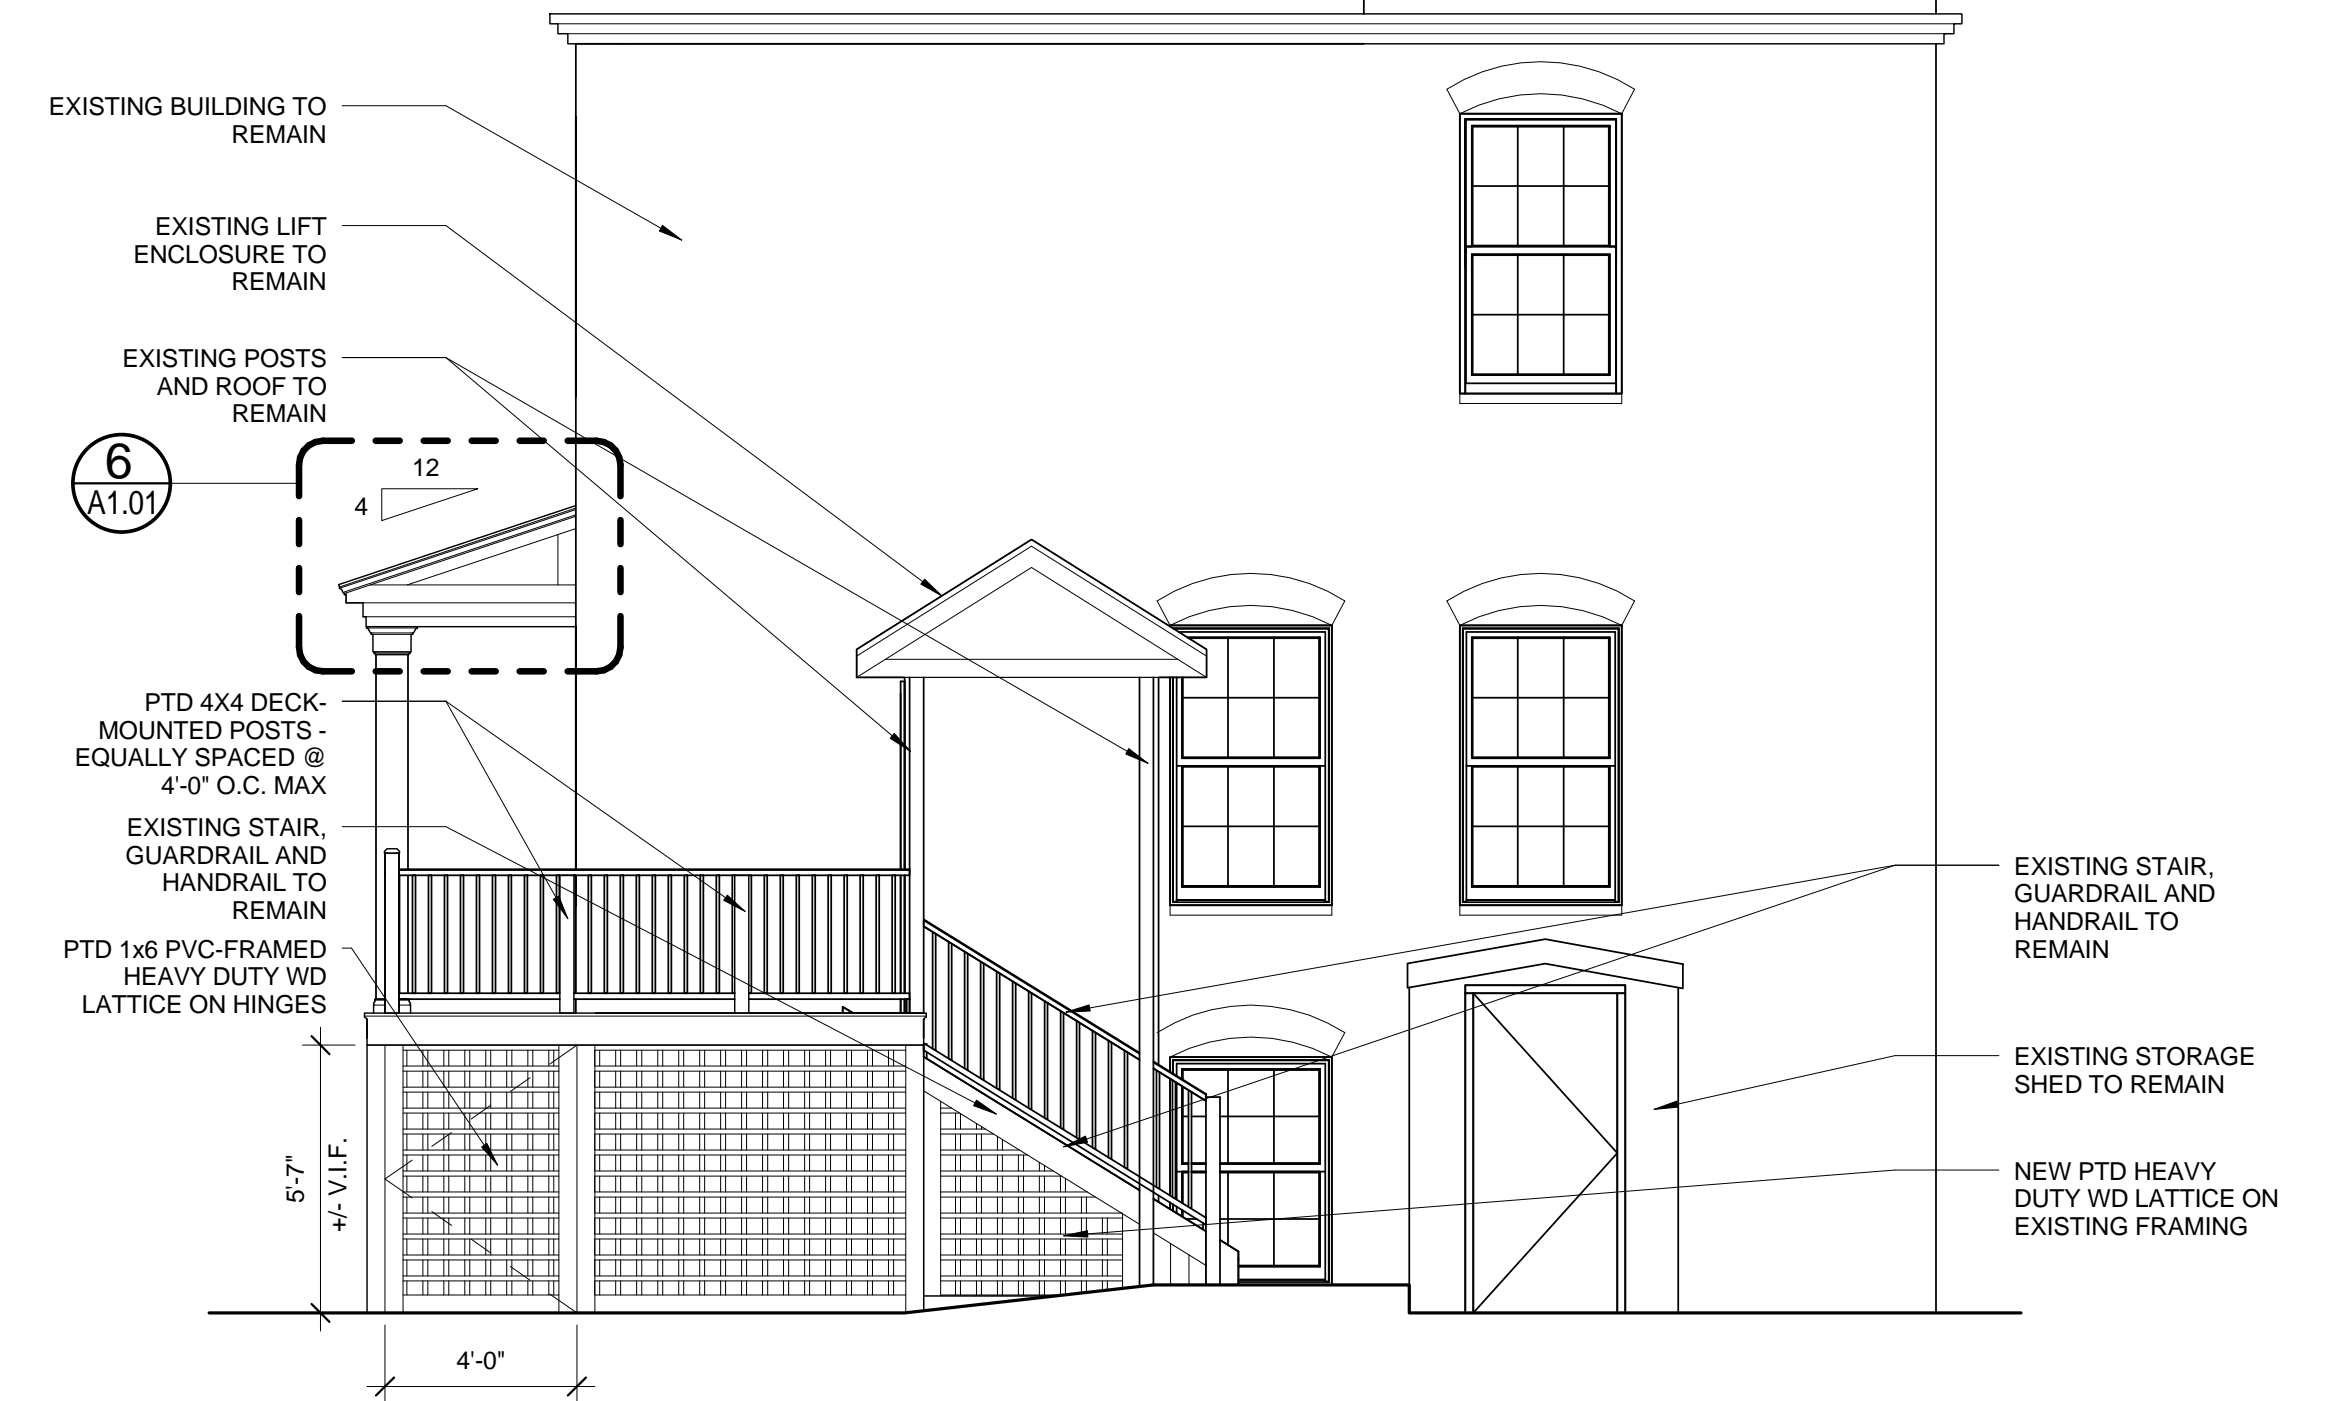

3 NORTH ELEVATION
1/4" = 1'-0"

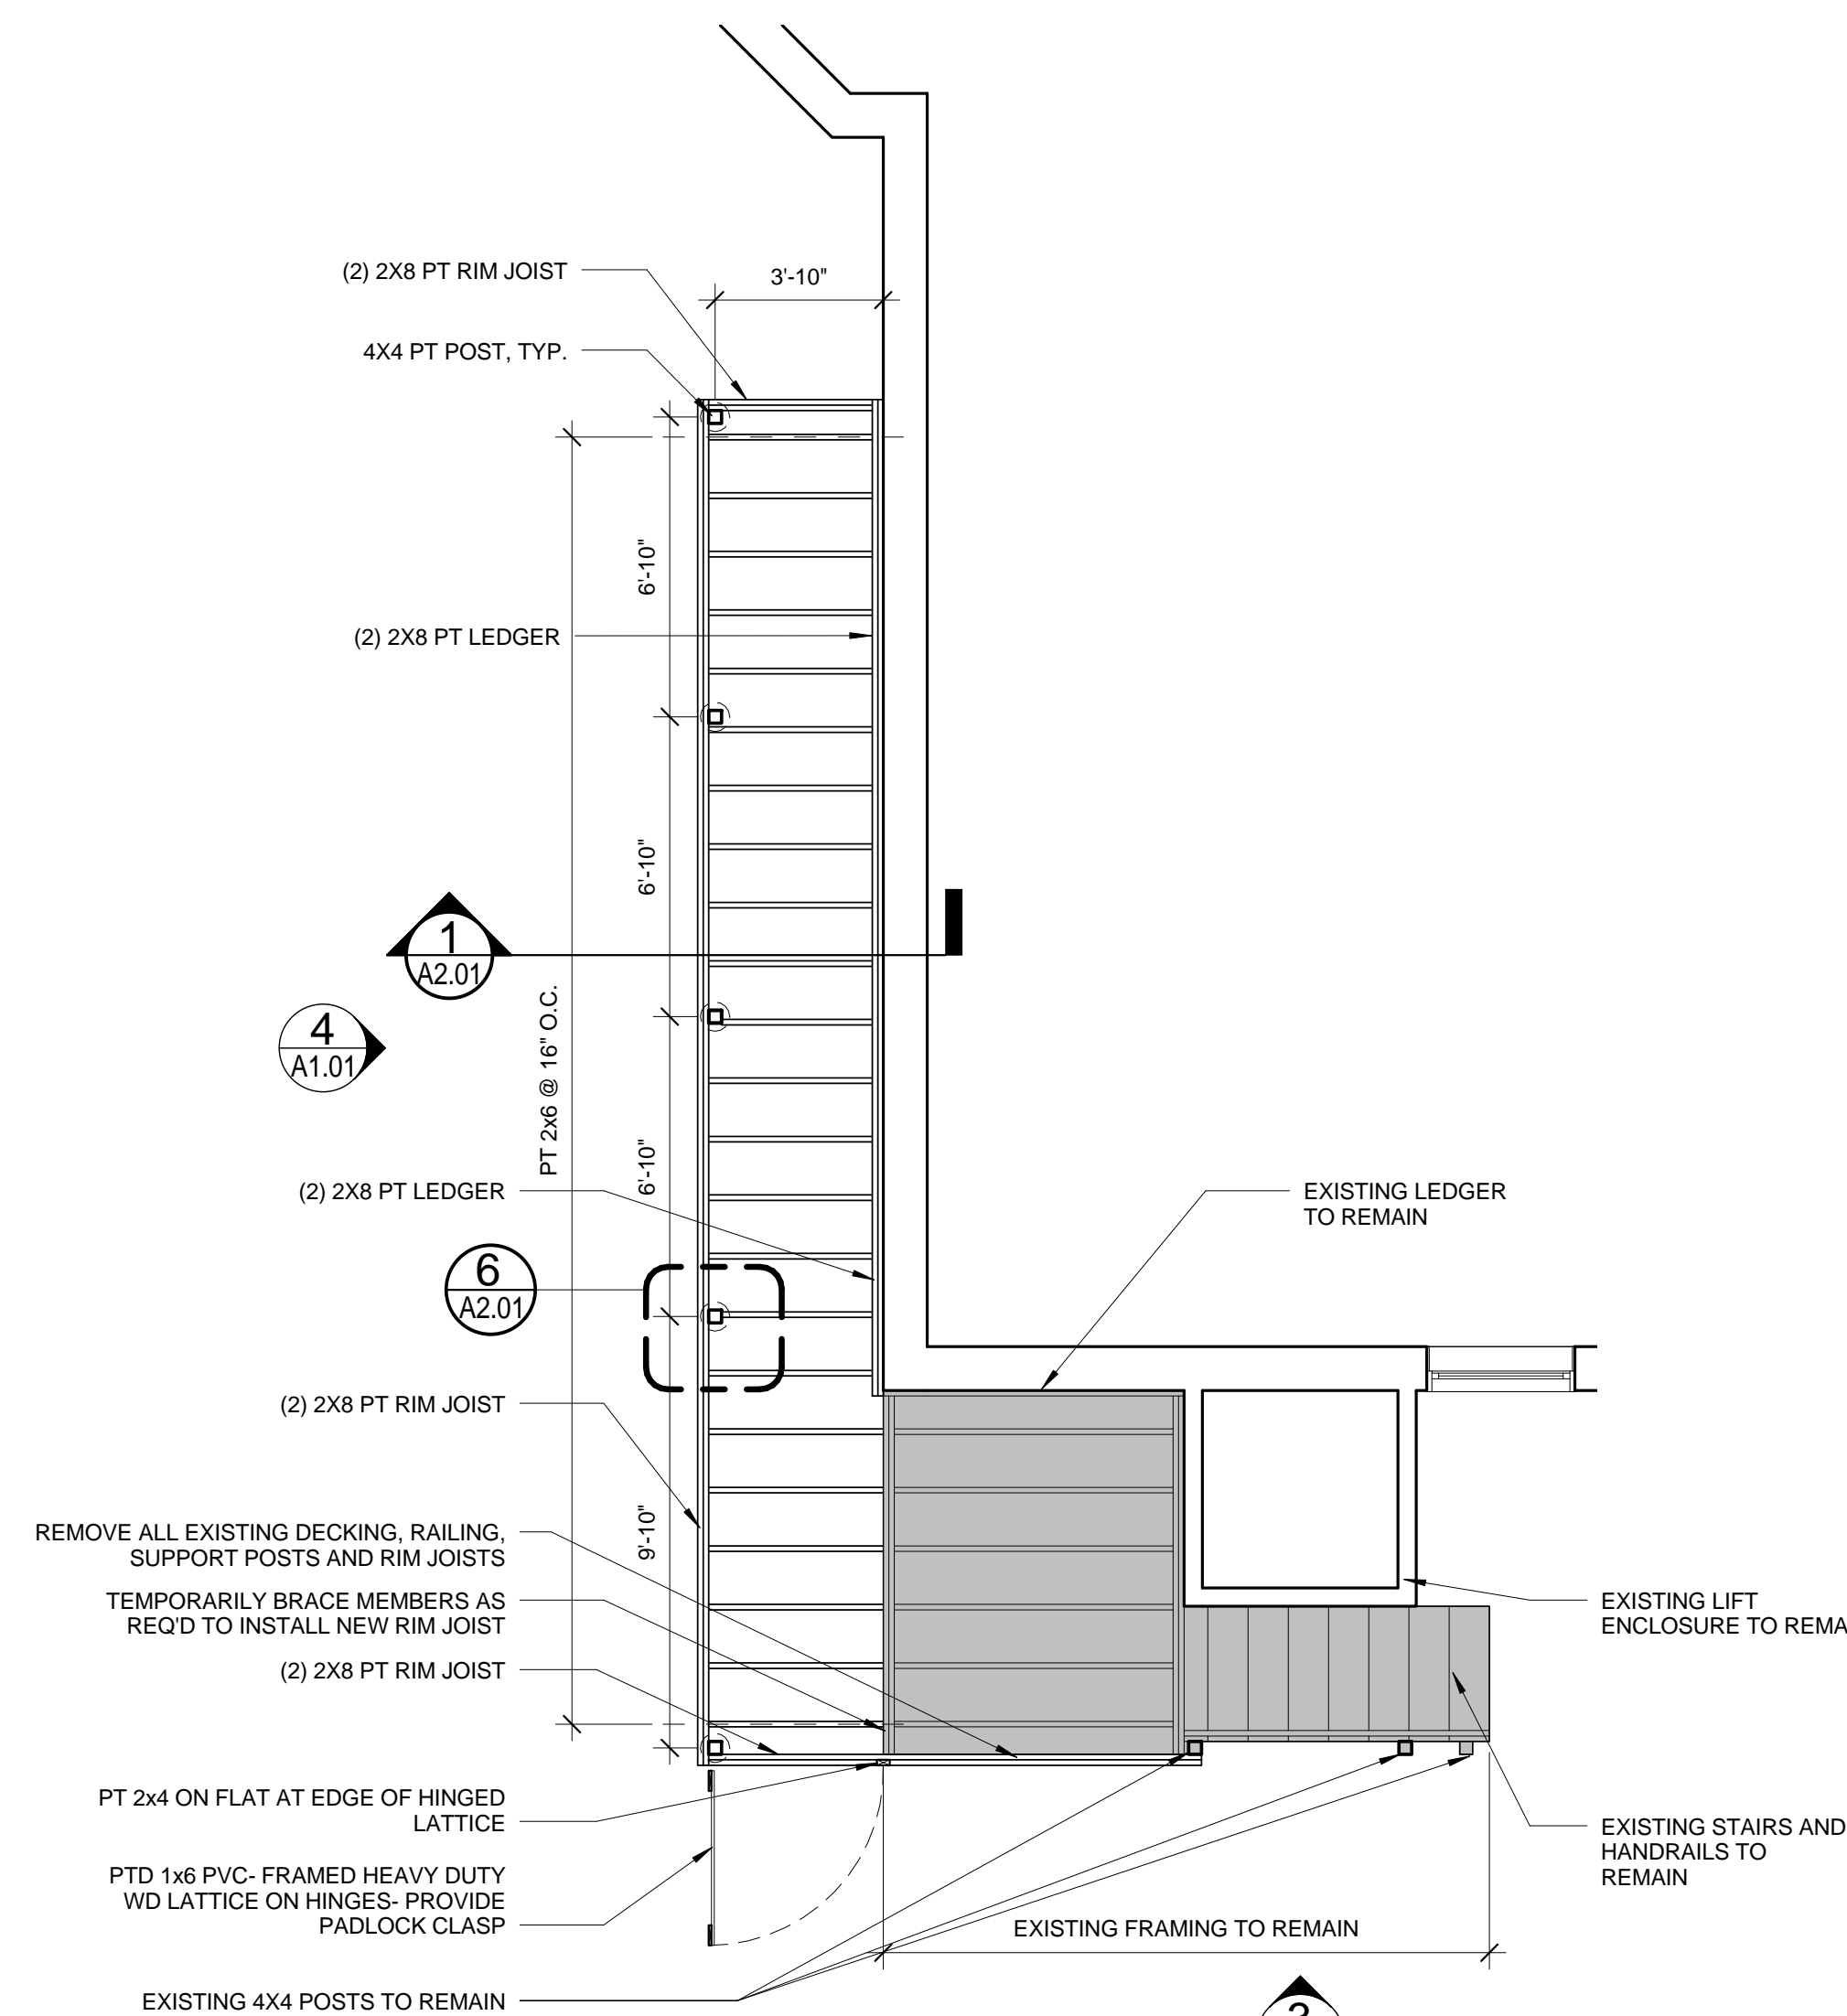

2 PORCH FRAMING PLAN
1/4" = 1'-0"

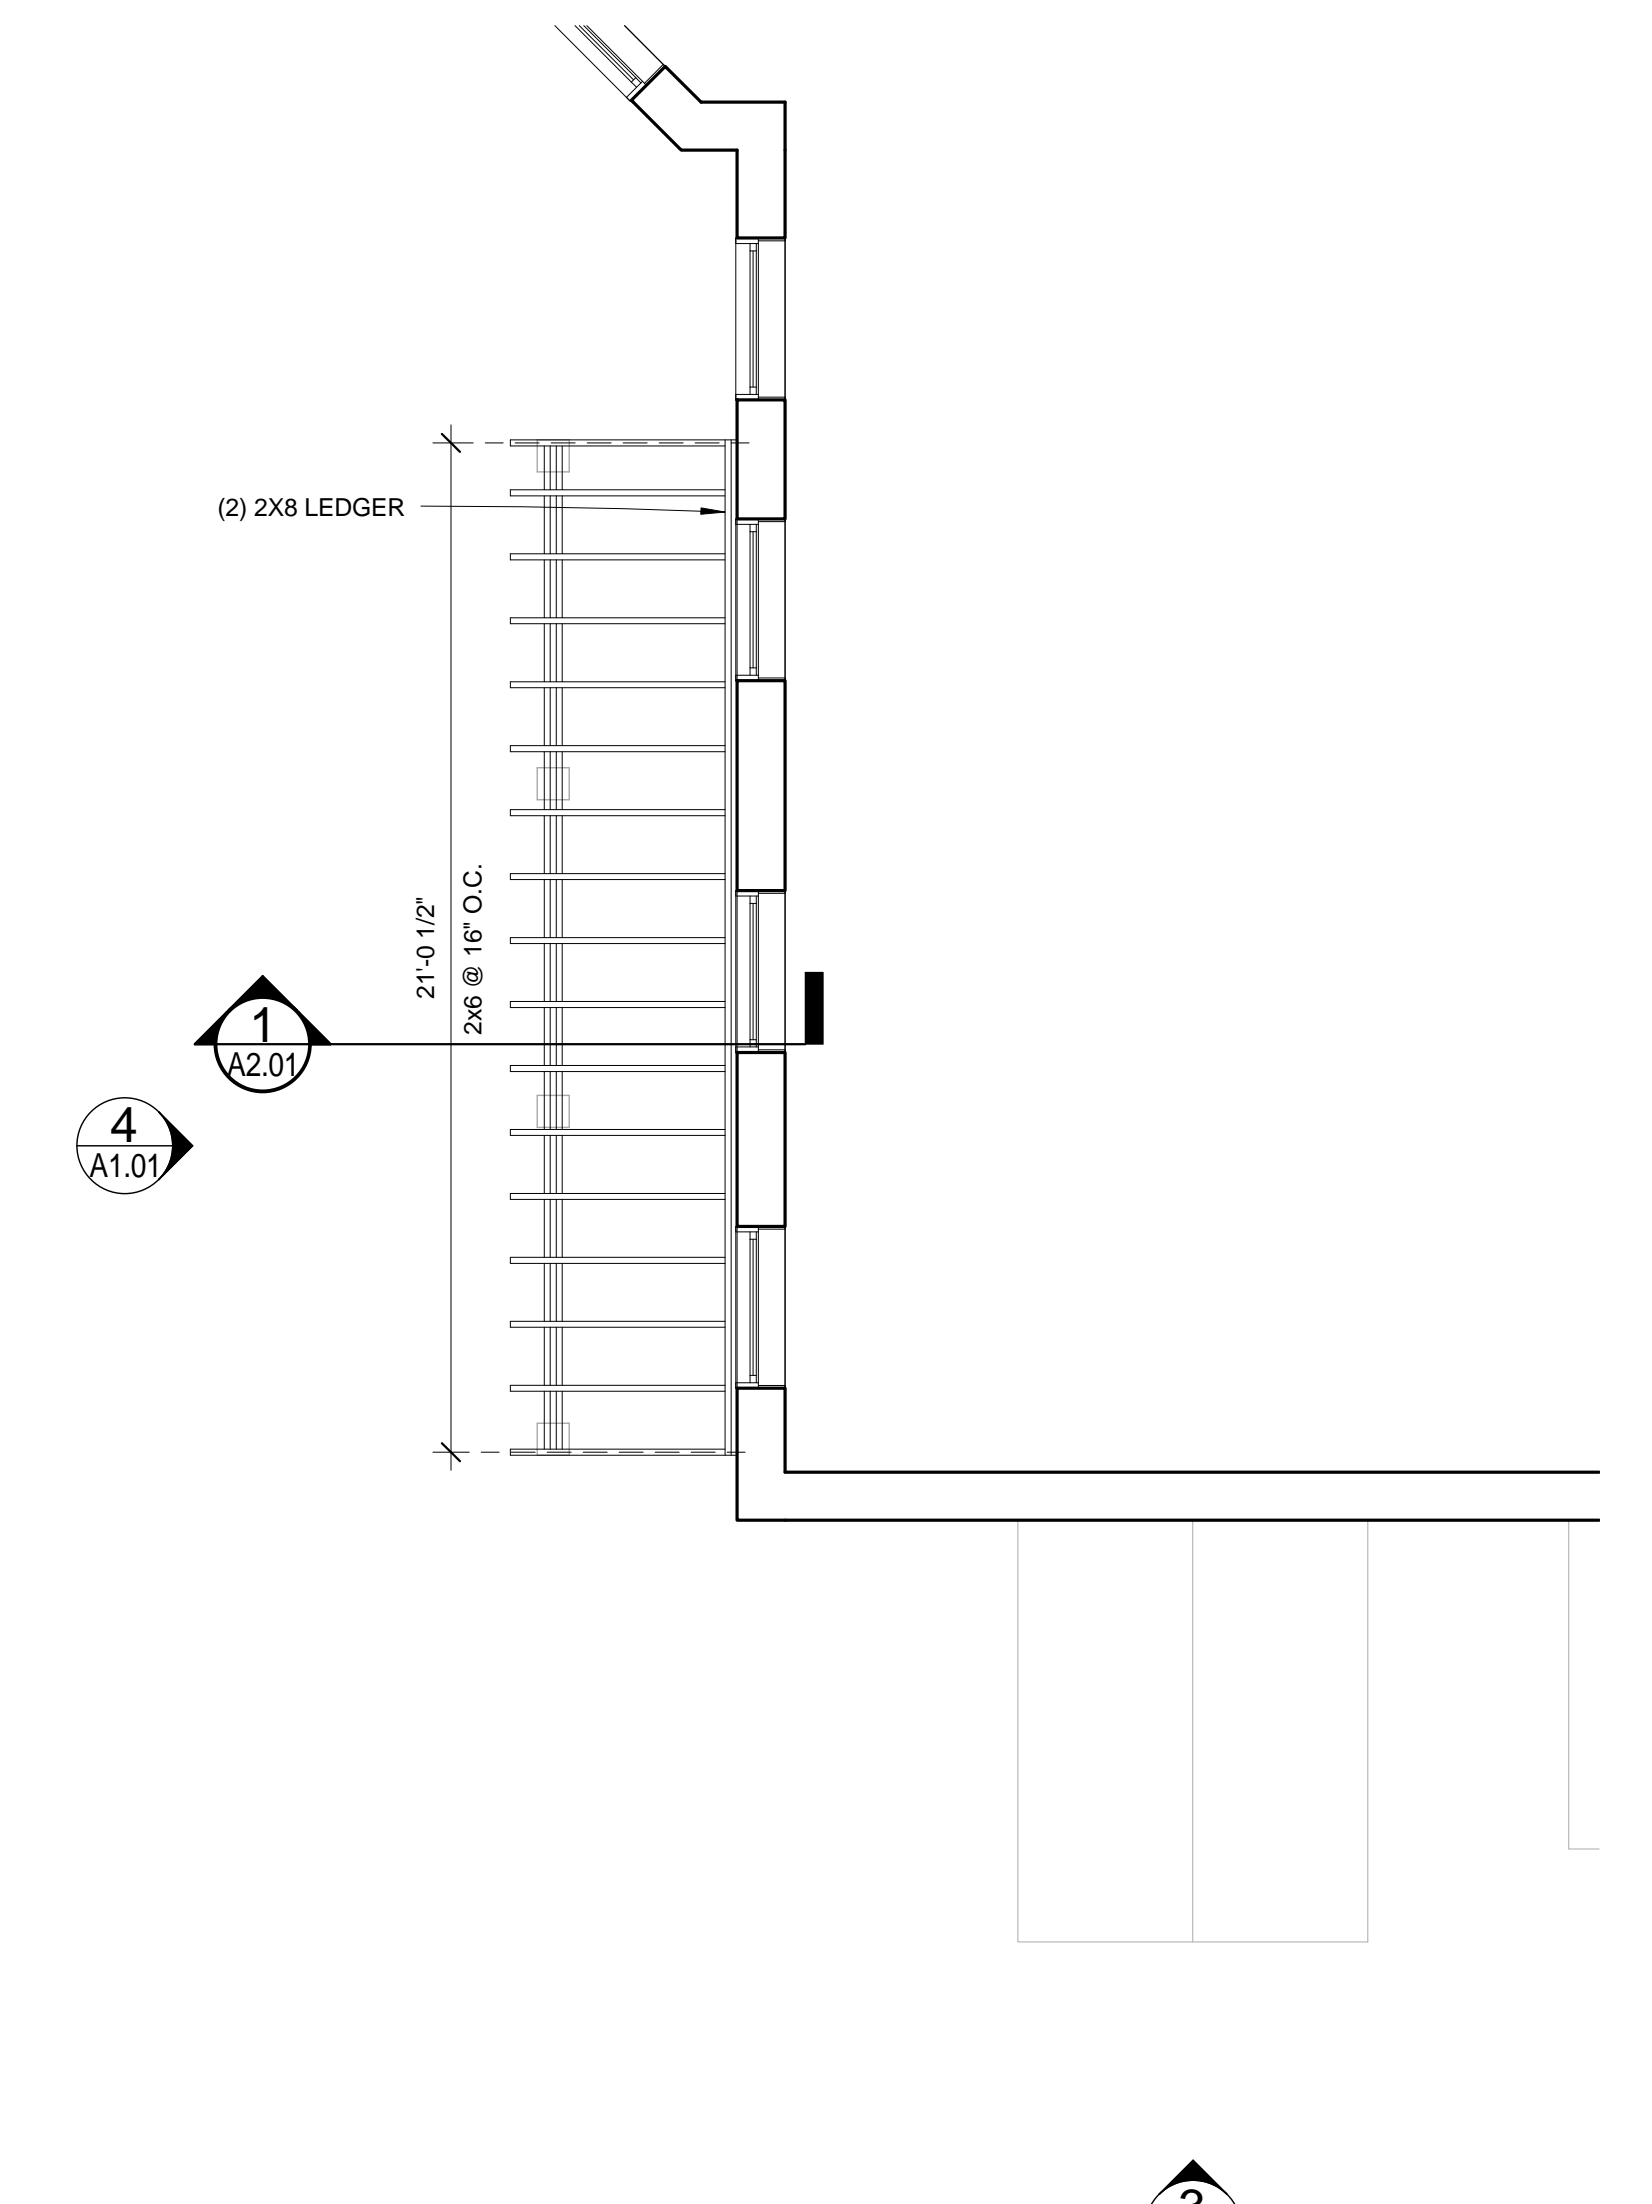

1 PORCH ROOF FRAMING PLAN
1/4" = 1'-0"

Prepared For:
Mercy Hospital

Consultant:
ARCHETYPE architects
48 Union Wharf Portland, Maine 04101
(207) 772-6022 ARCHETYPE@ARCHETYPEPA.COM

Project:
97 State Street Porch
97 State Street Portland, ME

Revisions:
Scale: As indicated
Date: 9/18/2014
Porch Framing Plans, Elevations, and Details

A1.01