



NOTE: REAR STAIRWELL IS:
 - 2'-6" WIDE
 - 7-1/2" RISER HEIGHTS
 - 10" TREAD DEEP

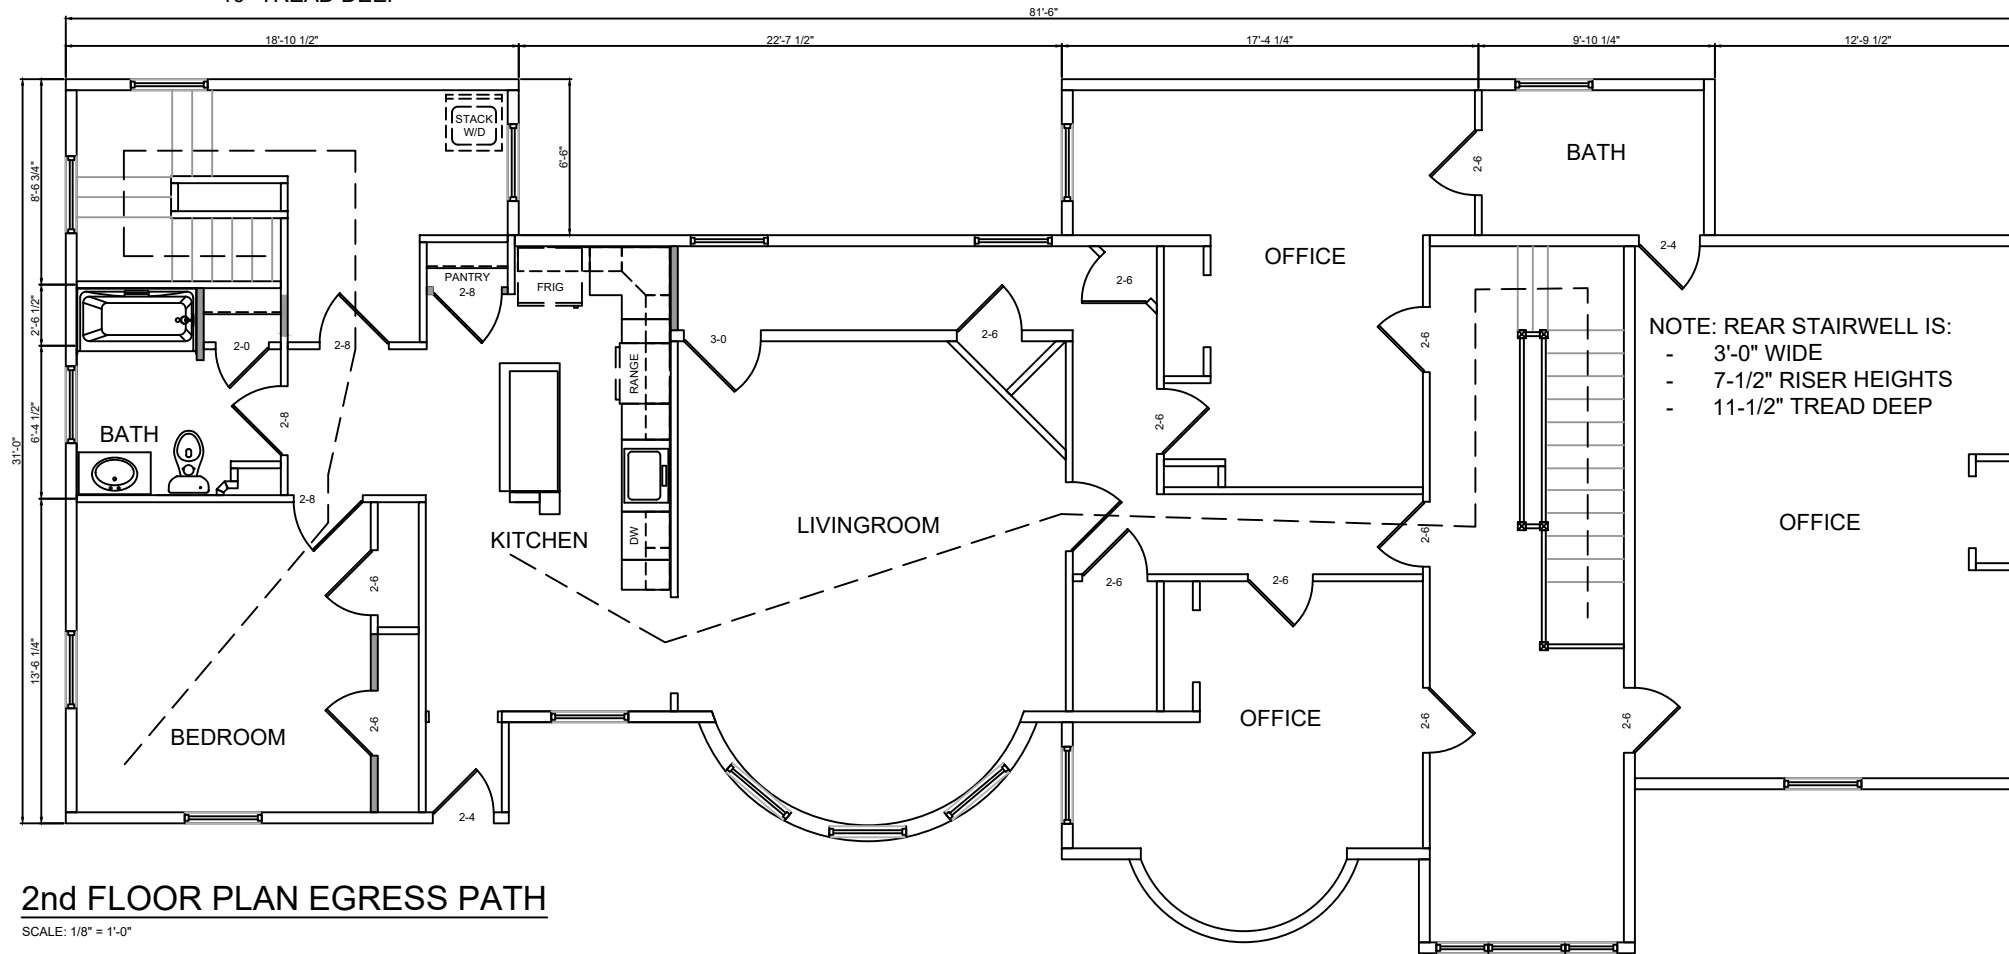

NOTE: REAR STAIRWELL IS:
 - 3'-0" WIDE
 - 7-1/2" RISER HEIGHTS
 - 11-1/2" TREAD DEEP

2nd FLOOR PLAN EGRESS PATH
 SCALE: 1/8" = 1'-0"

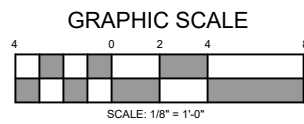

DATE ISSUED 4/17/17

JASON LANDRY CONSULTING, LLC		
17 NASON ROAD	GORHAM, MAINE 04038	207-632-3111
ADAM WALKER 172 STATE STREET PORTLAND, MAINE		
TITLE: 2nd FLOOR EGRESS PLAN		
DATE: 3/24/17	DRAWN BY: J.JL	DRAWING NUMBER:
SCALE: as noted	PROJ NO: 2017-027	LS-2