


NOTE: REAR STAIRWELL IS:
 - 2'-6" WIDE
 - 7-1/2" RISER HEIGHTS
 - 10" TREAD DEEP

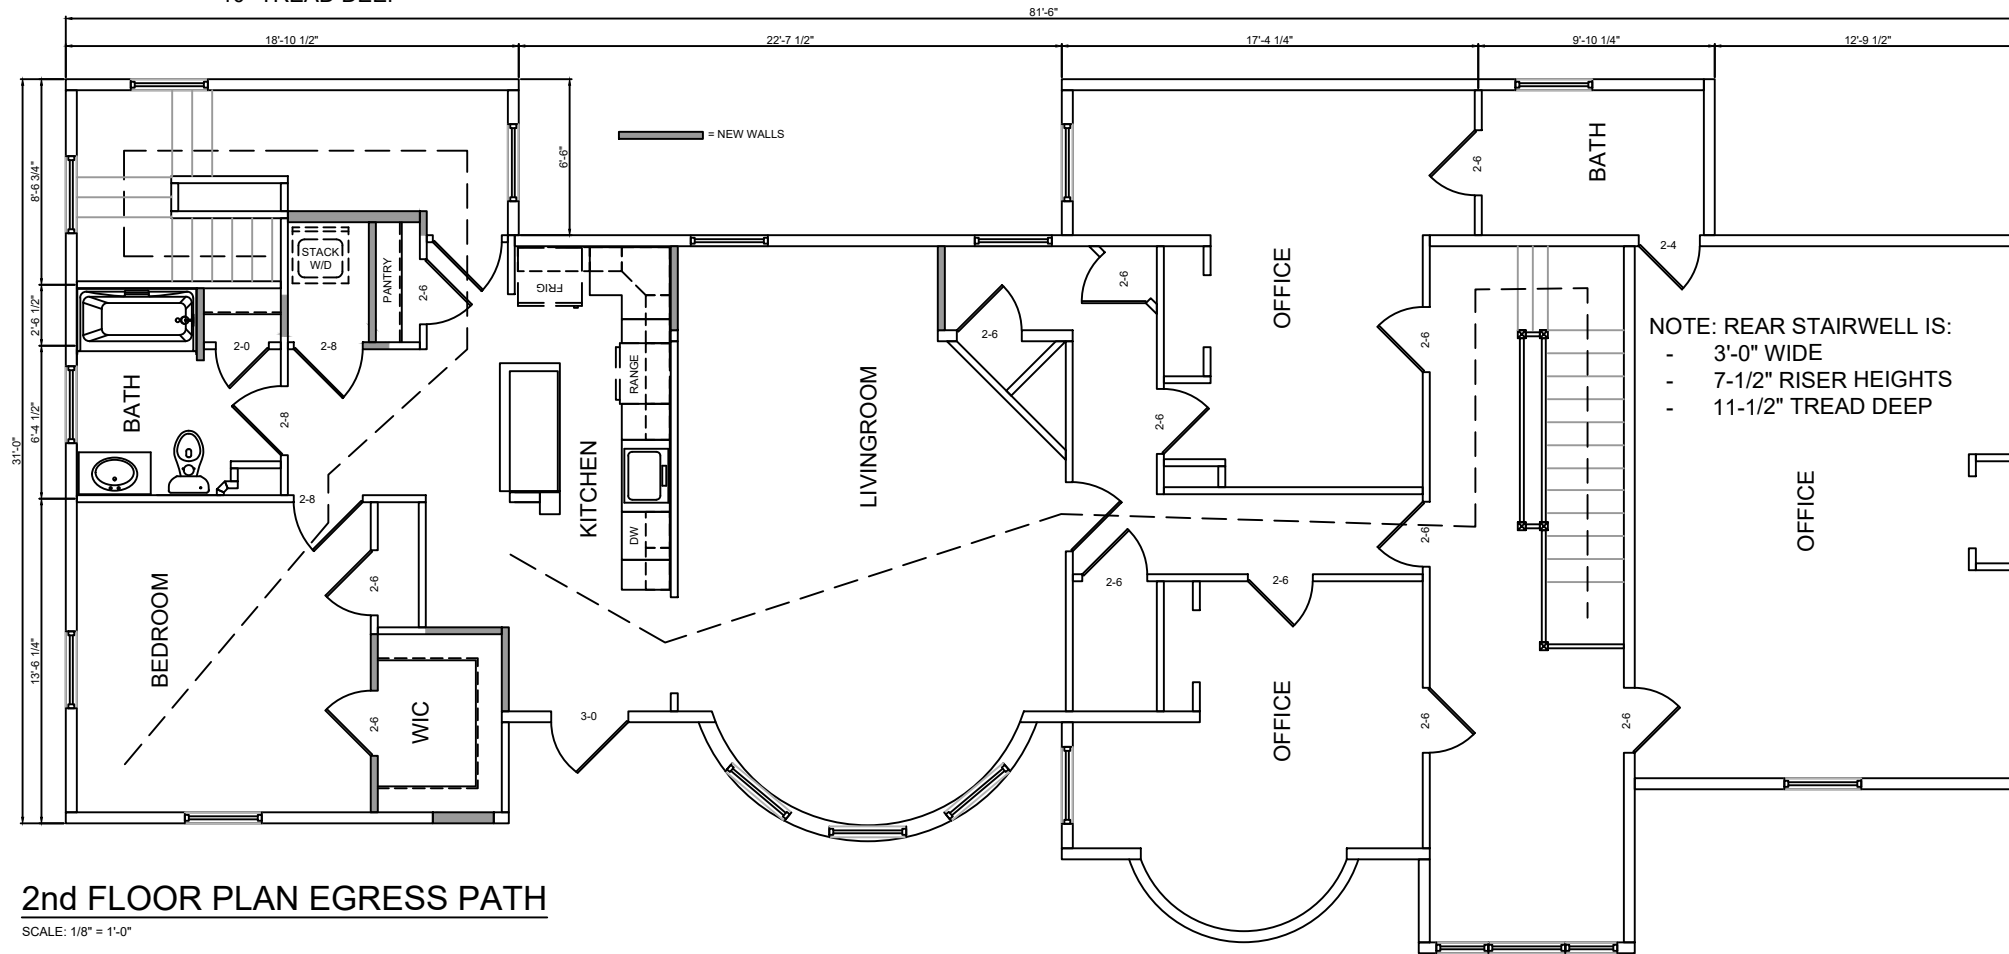

2nd FLOOR PLAN EGRESS PATH
 SCALE: 1/8" = 1'-0"

DATE ISSUED 10/20/16

JASON LANDRY CONSULTING, LLC		
17 NASON ROAD	GORHAM, MAINE 04038	207-632-3111
ADAM WALKER 172 STATE STREET PORTLAND, MAINE		
TITLE: 2nd FLOOR EGRESS PLAN		
DATE: 8/9/16	DRAWN BY: J.JL	DRAWING NUMBER:
SCALE: as noted	PROJ NO: 2016-063	LS-2