

PLAN NOTES:


1. SEE G1001 FOR PROJECT GENERAL NOTES.
2. PATCH, REPAIR AND REPAINT AS REQUIRED BY NEW WORK.
3. FURNITURE AND EQUIPMENT IS INDICATED FOR COORDINATION. PROVIDE BLOCKING AS REQUIRED.
4. DOOR JAMB SHALL BE 6" FROM CORNER.
5. PARTITIONS TO BE METAL STUD WITH GWB EACH SIDE. PARTITION TO LIMIT THE TRANSFER OF SMOKE.

DOOR HARDWARE

DOOR HARDWARE TO INCLUDE:

HINGES, CARD READERS BOTH SIDES, EXIT DEVICE WITH LATCH (PATIENT ROOM SIDE), LEVER (CORRIDOR SIDE) MAGNETIC LOCK, CLOSER, WALL STOP, MOP PLATE BOTH SIDES

DOOR TO HAVE 15 SECOND DELAYED EGRESS FUNCTION

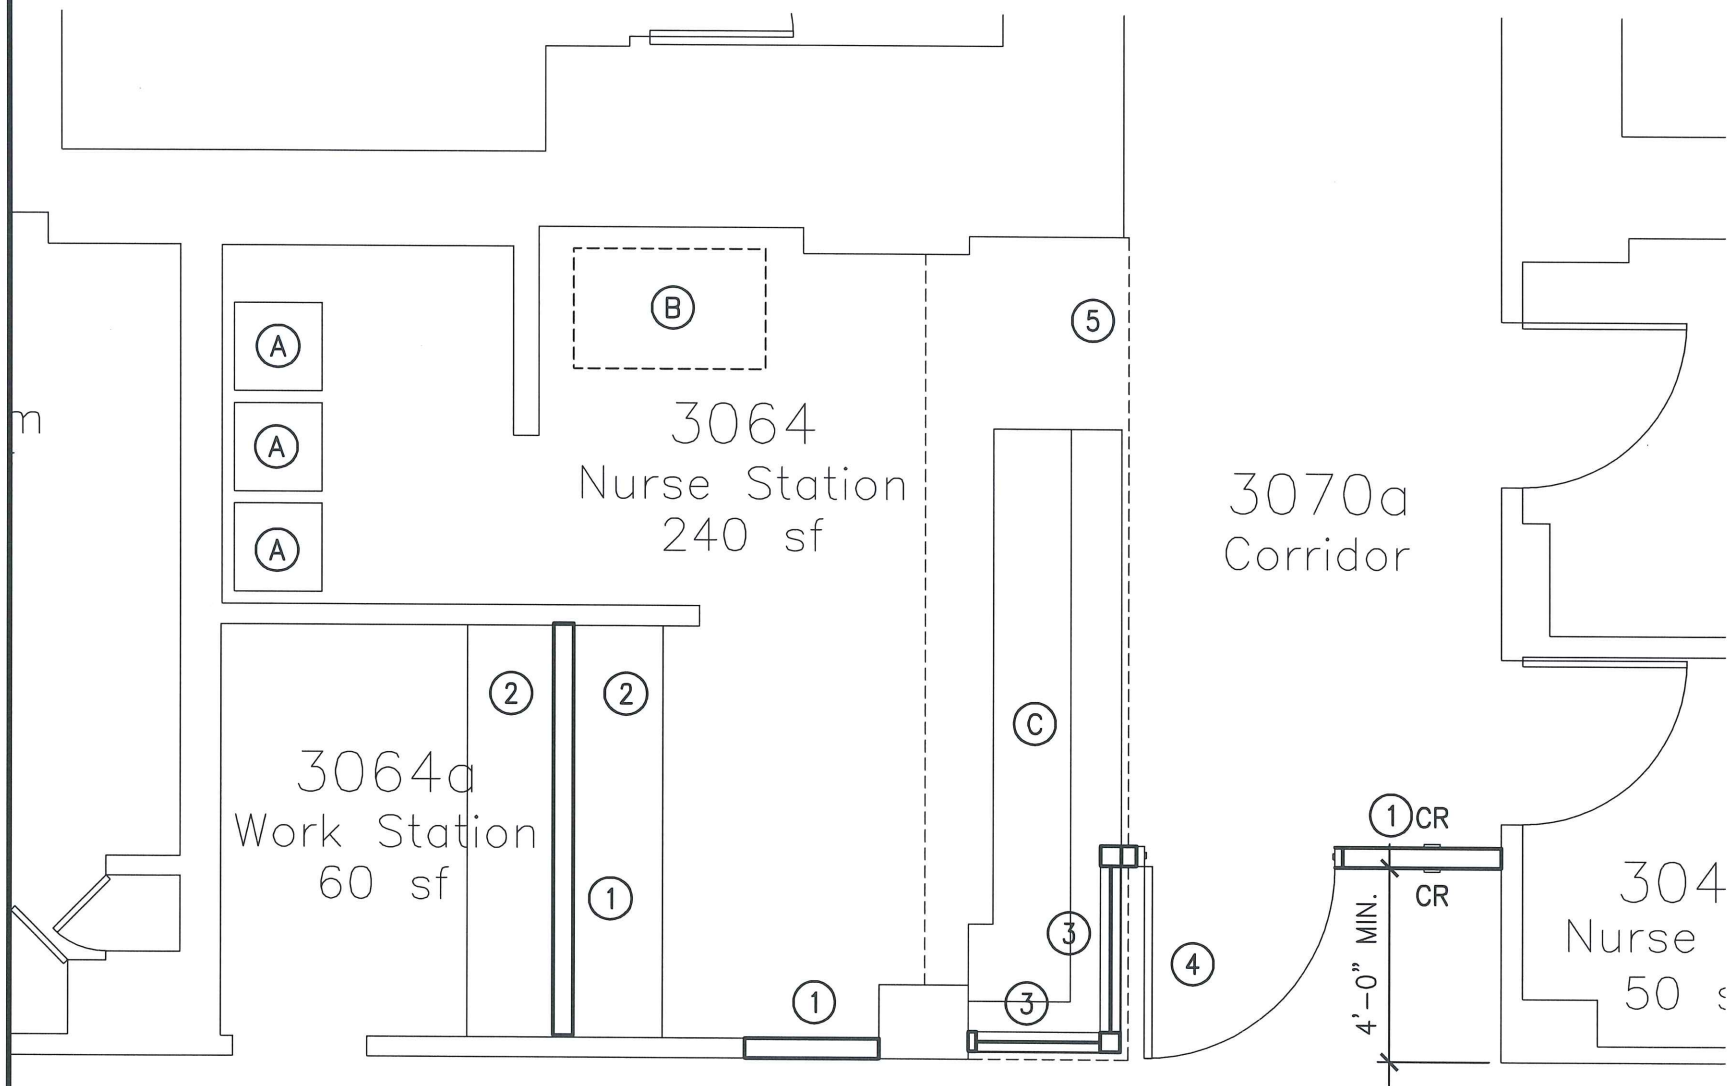


KEY NOTES:

- ① NEW GWB/METAL STUD PARTITION, PAINT AND RUBBER BASE BOTH SIDES. BRACE TOP OF PARTITION TO STRUCTURE ABOVE
- ② REINSTALLED WORK COUNTER. ADD SUPPORT BRACKETS AS REQUIRED.
- ③ NEW FIXED PANE WINDOWS (TEMPERED GLASS) ON TOP OF TRANSACTION TOP TO SOFFIT ABOVE.
- ④ NEW 4'-0" X 7'-0" SCWD DOOR, WITH NARROW LIGHT (TEMPERED GLASS). DOOR TO HAVE SIGN WITH 1" MIN. LETTERS THAT SAYS "PUSH UNTIL ALARM SOUNDS. DOOR CAN BE OPENED IN 15 SECONDS"
- ⑤ EXISTING GWB SOFFIT ABOVE

EQUIPMENT SCHEDULE

TAG	DESCRIPTION	
(A)	EXIST. PYXIS UNIT	0/0
(B)	NEW CODE CART	0/0
(C)	EXIST. WORK COUNTER	

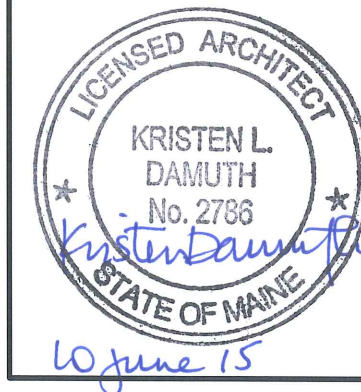

144 Fore Street/P.O. Box 618
Portland, Maine 04104
tel. (207) 772-3846
fax. (207) 772-1070
www.smtinc.com

ARCHITECTURE
ENGINEERING
PLANNING
INTERIORS
ENERGY

SMART

MERCY STATE STREET
3B MODIFICATIONS
PORTLAND, MAINE



ISSUE FOR PERMIT
06/10/15

CURRENT ISSUE STATUS:

REV	DESCRIPTION	DATE

SCALE: 1/4" = 1'-0"
PROJECT MANAGER: KD
JC/DRAWN BY: KD
A/E OF RECORD: KD
CAD FILE: AE101-15098
PROJECT NO: 15098
DATE: 6/12/15

SHEET TITLE:
**FLOOR PLAN
& NOTES**

SHEET No. **AE 101**

A1

FLOOR PLAN

1/4" = 1'-0"

*