

MERCY HOSPITAL

PORTLAND, MAINE

5TH FLOOR CARDIOLOGY RENOVATIONS


ARCHITECTURE
ENGINEERING
PLANNING
INTERIOR DESIGN
COMMISSIONING
www.smrtinc.com
144 Fore Street/P.O. Box 618
Portland, Maine 04104
tel. (207) 772-2846
fax. (207) 772-1070



ABBREVIATIONS





A/C AIR CONDITIONING
ACT ACoustic CEILING TILE
AF ACCESS PANEL
AP ACCESS PANEL
BO BOTTOM OF STEEL
BOS BOTTOM OF STEEL
CFM CUBIC FEET PER MINUTE
CLG CLING
CMU CONCRETE MASONRY UNIT
CT CERAMIC TILE
DF DRINKING FOUNTAIN
EF EXHAUST FAN, EACH FACE
EFC EXHAUST FAN, COMMON FACE
FBO FURNISHED BY OTHERS
FF FINISHED FLOOR, FAR FACE
FR FRAMED OPENING
GC GENERAL CONTRACTOR
GWB GYPSUM WALL BOARD
HC HANDICAPPED, HOLLOW CORE
HM HOLLOW METAL
HVAC HEATING, VENTILATING AND AIR CONDITIONING
IF INSIDE FACE
NIC NOT IN CONTRACT

NTS NOT TO SCALE
OC ON CENTER FACE
OH OVERHEAD
PLAM PLASTIC LAMINATE
PSI POUNDS PER SQUARE INCH
PT PRESSURE-TREATED
PVC POLYVINYL CHLORIDE
R RESILIENT BASE
RB RESILIENT BASE
RO ROUGH OPENING
SBO IBC SUPPLIED BY OWNER
SCHD SCHEDULED BY CONTRACTOR
SF SQUARE FOOT, SUPPLY FAN
SS STAINLESS STEEL
TO TOP OF
TOS TOP OF STEEL, TOP OF SLAB
TOW TOP OF WALL (DISPENSER)
TP TOILET PAPER
UNO UNLESS NOTED OTHERWISE
VCT VINYL COMPOSITION TILE
W/W WITH
W/O WITHOUT

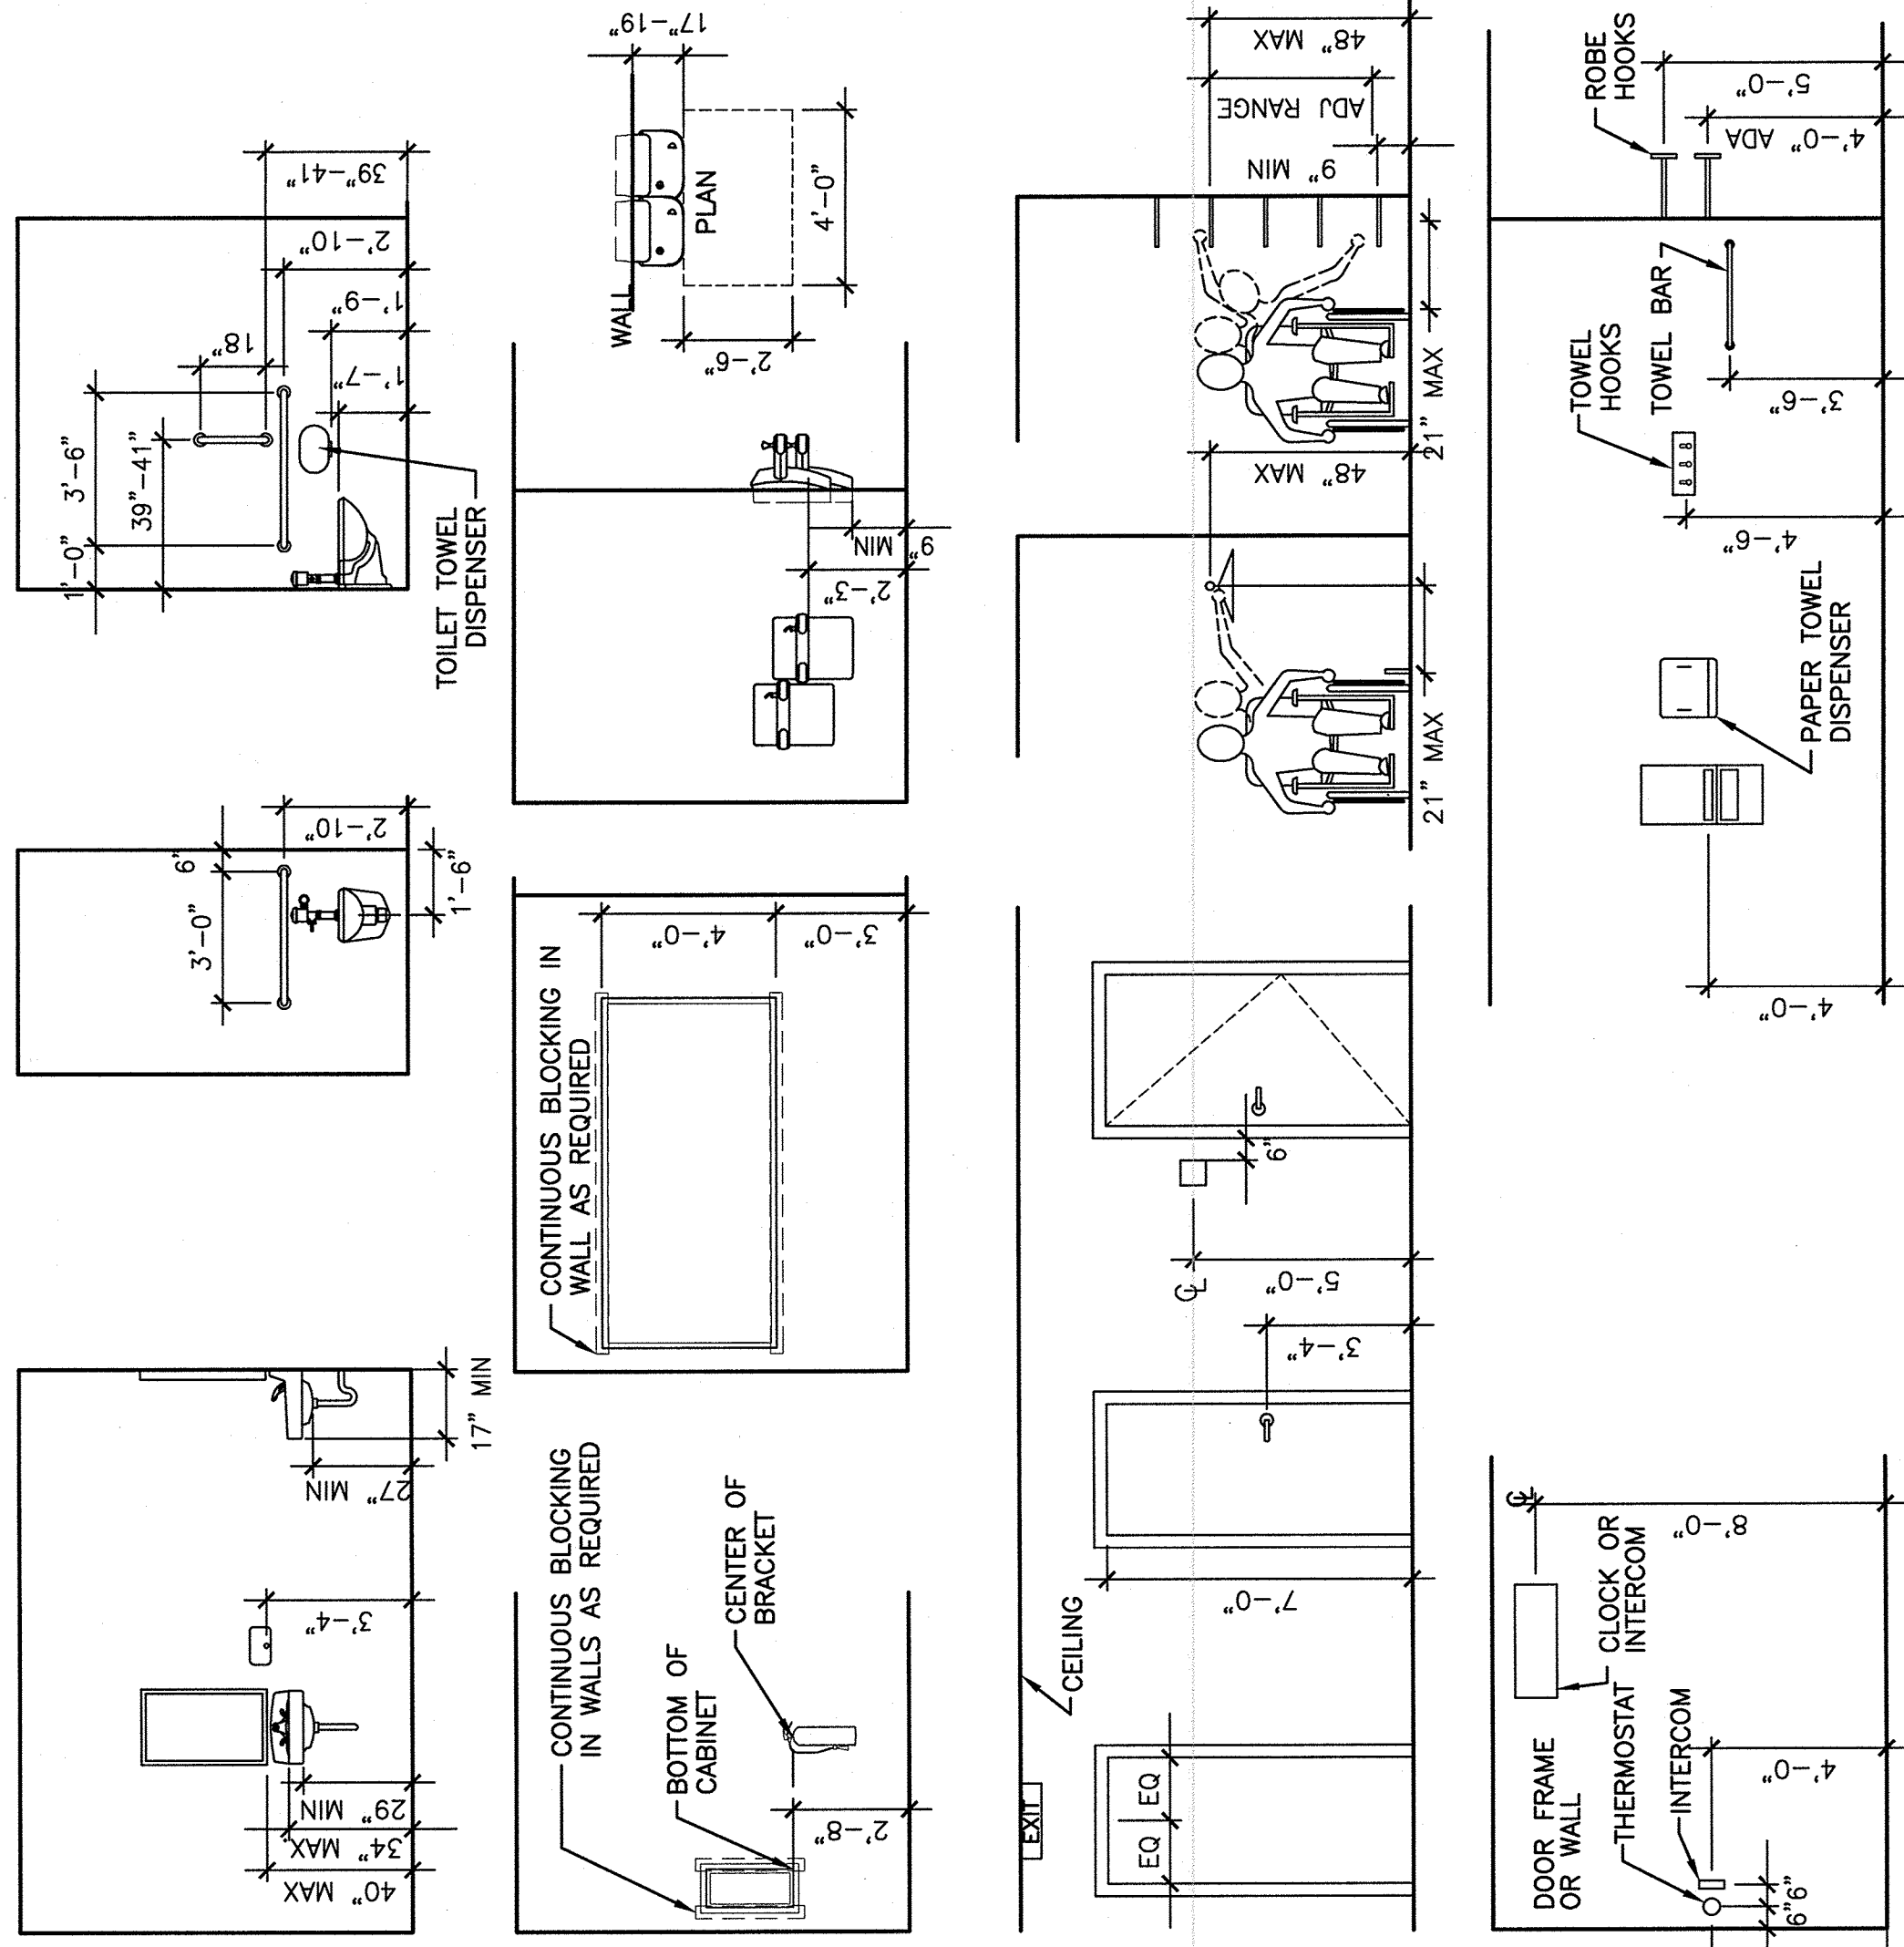


LEGEND

GRID LOCATION	TITLE
A101	REFERENCE SHEET
A101	DRAWING TITLE BLOCK

    

SYMBOLS LEGEND

NOT TO SCALE

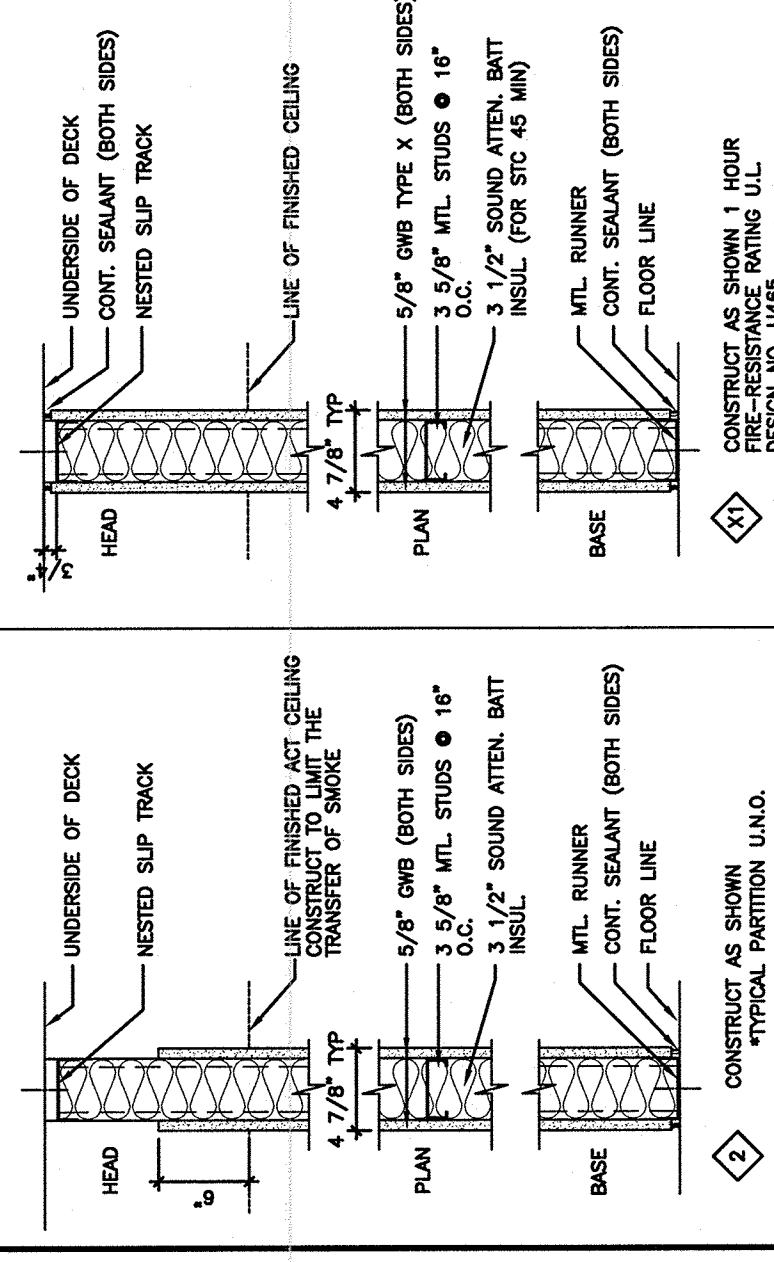


DRAWING LIST:

GENERAL	COVER SHEET
G1001	ARCHITECTURAL
A-001	LIFE SAFETY PLAN
AD101	PARTIAL 5TH FLOOR DEMOLITION PLAN AND NARRATIVE
AE101	PARTIAL 5TH FLOOR PLAN AND NARRATIVE
M-100	MECHANICAL AND FIRE PROTECTION SCOPE NARRATIVE
E-100	ELECTRICAL SCOPE NARRATIVE

GENERAL NOTES:

- DO NOT SCALE THE DRAWINGS.
- FIELD VERIFY ALL DIMENSIONS AND LAYOUT PRIOR TO CONSTRUCTION. REPORT ANY DISCREPANCIES OR INCONSISTENCIES TO THE ARCHITECT IMMEDIATELY. FAILURE TO REPORT ANY DISCREPANCIES WITHIN THESE CONSTRUCTION DOCUMENTS TO THE ARCHITECT WILL NOT BE GROUNDS FOR ADDITIONAL COST OR CHANGE ORDERS.
- "PROVIDE" MEANS "FURNISH AND INSTALL".
- THE CONTRACTOR SHALL BE RESPONSIBLE FOR PROVIDING ALL MATERIALS, AND WORKMANSHIP IN ACCORDANCE WITH FEDERAL, STATE, AND LOCAL BUILDING CODES AND THEIR REQUIREMENTS.
- THE CONTRACTOR AND ALL TRADES SHALL NOTE REQUIREMENTS OF "GENERAL NOTES" ON ALL SHEETS.
- REFER TO LARGE SCALE PLANS FOR PARTITION TYPES AND DIMENSIONS IN AREAS WHICH ARE DETAILED AT A LARGER SCALE.
- EACH TRADE TO PROVIDE SMOKE OR FIRE SEALANT AT PENETRATIONS AS REQUIRED FOR WALL TYPE ALL SEALANT FIRE STOPPING, AND SMOKE STOPPING ASSEMBLIES SHALL BE ULL RATED.
- DIMENSIONS ARE FACE OF CONCRETE, FACE OF MASONRY, AND CENTERLINE OF INTERIOR STUD PARTITIONS, EXTERIOR STUD PARTITIONS ARE DIMENSIONED TO EXTERIOR FACE OF STUD, UNLESS INDICATED OTHERWISE.
- REFER TO ALL CONSTRUCTION DOCUMENTS FOR REQUIREMENTS WHICH MAY AFFECT THE WORK AND COORDINATE SAME.
- REFERENCE DETAILS AND ENLARGED PLANS FOR ADDITIONAL DIMENSIONAL INFORMATION.
- DOOR JAMBS SHALL BE LOCATED 6" FROM CORNER IN STUD PARTITIONS AND 8" FROM CORNER IN MASONRY PARTITIONS, UNLESS INDICATED OTHERWISE.
- EACH TRADE TO COORDINATE WITH FURNITURE AND EQUIPMENT LOCATED ON PLANS.
- ALL NEW PENETRATIONS WITHIN EXISTING WALLS SHALL BE PATCHED AND SEALED AS REQUIRED.

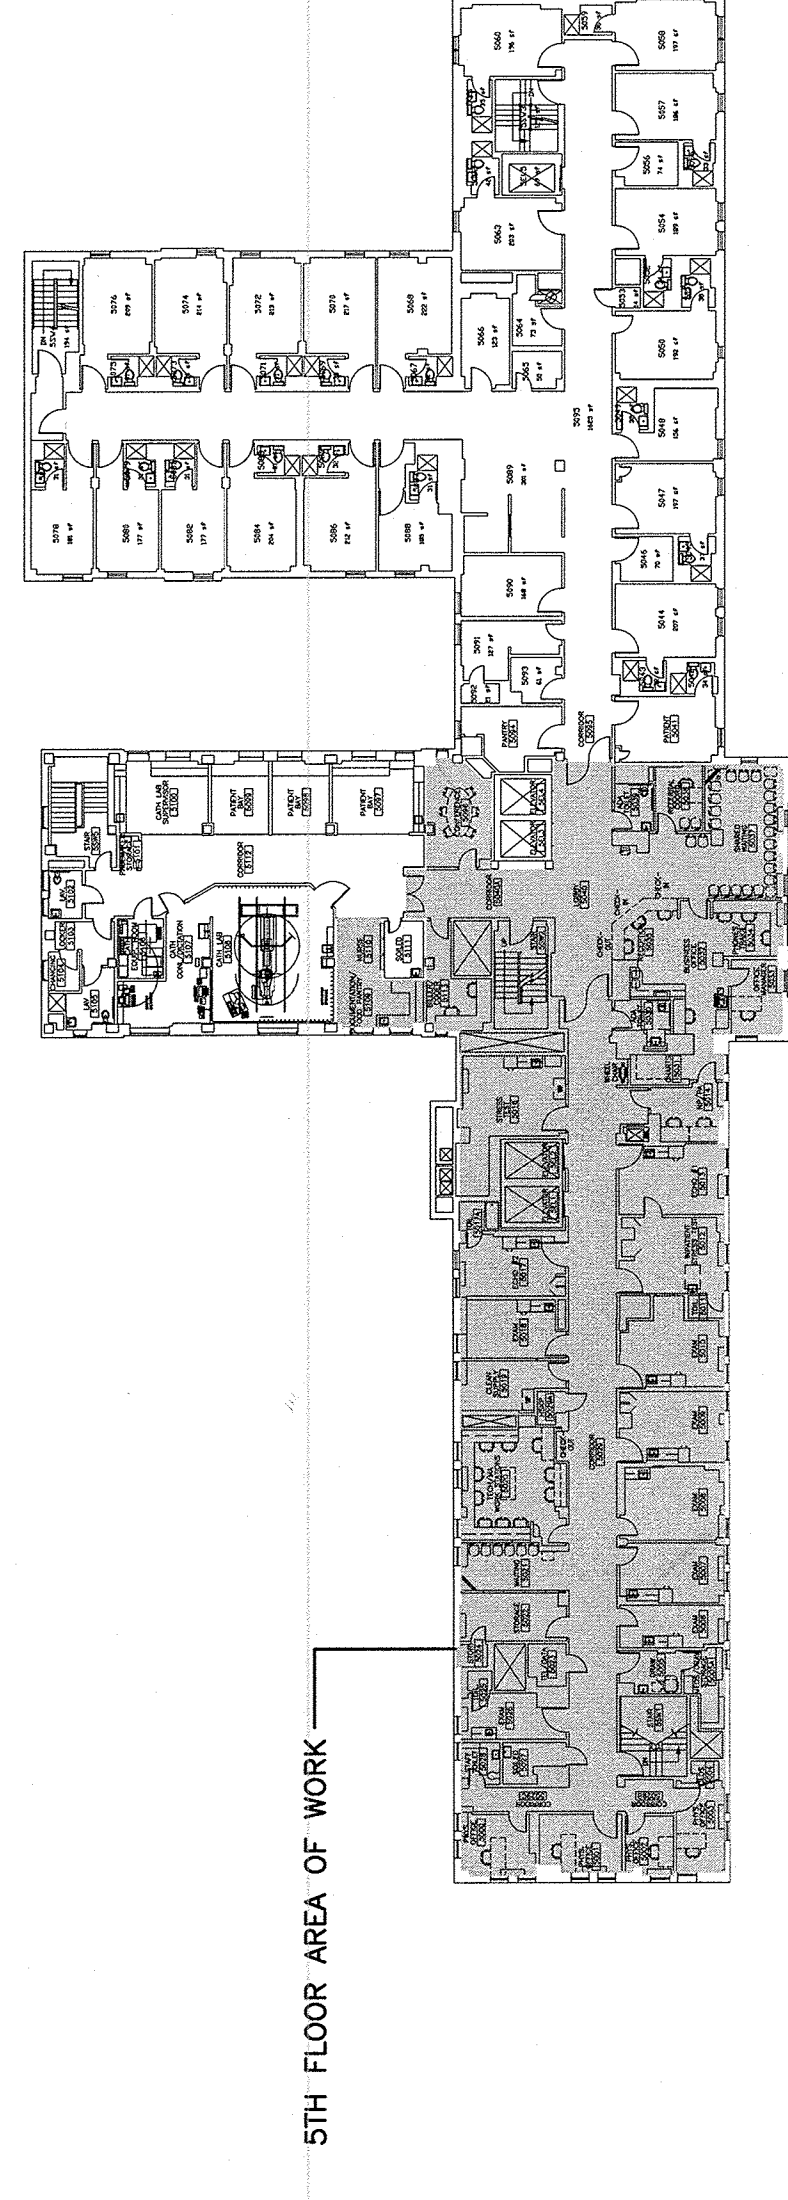

A1 TYPICAL MOUNTING HEIGHTS

A8 PARTITION TYPES

A10 KEY PLAN

NOT TO SCALE

NOT TO SCALE

1/32"=1'-0"

A10

COVER SHEET

SHEET No. G1001

PROGRESS PRINT

MERCY HOSPITAL
5TH FLOOR CARDIOLOGY RENOVATIONS
PORTLAND, MAINE
ISSUED FOR PERMITTING
4-4-11

