



Macintosh HD:Users:edobrow:Documents:state st.pln

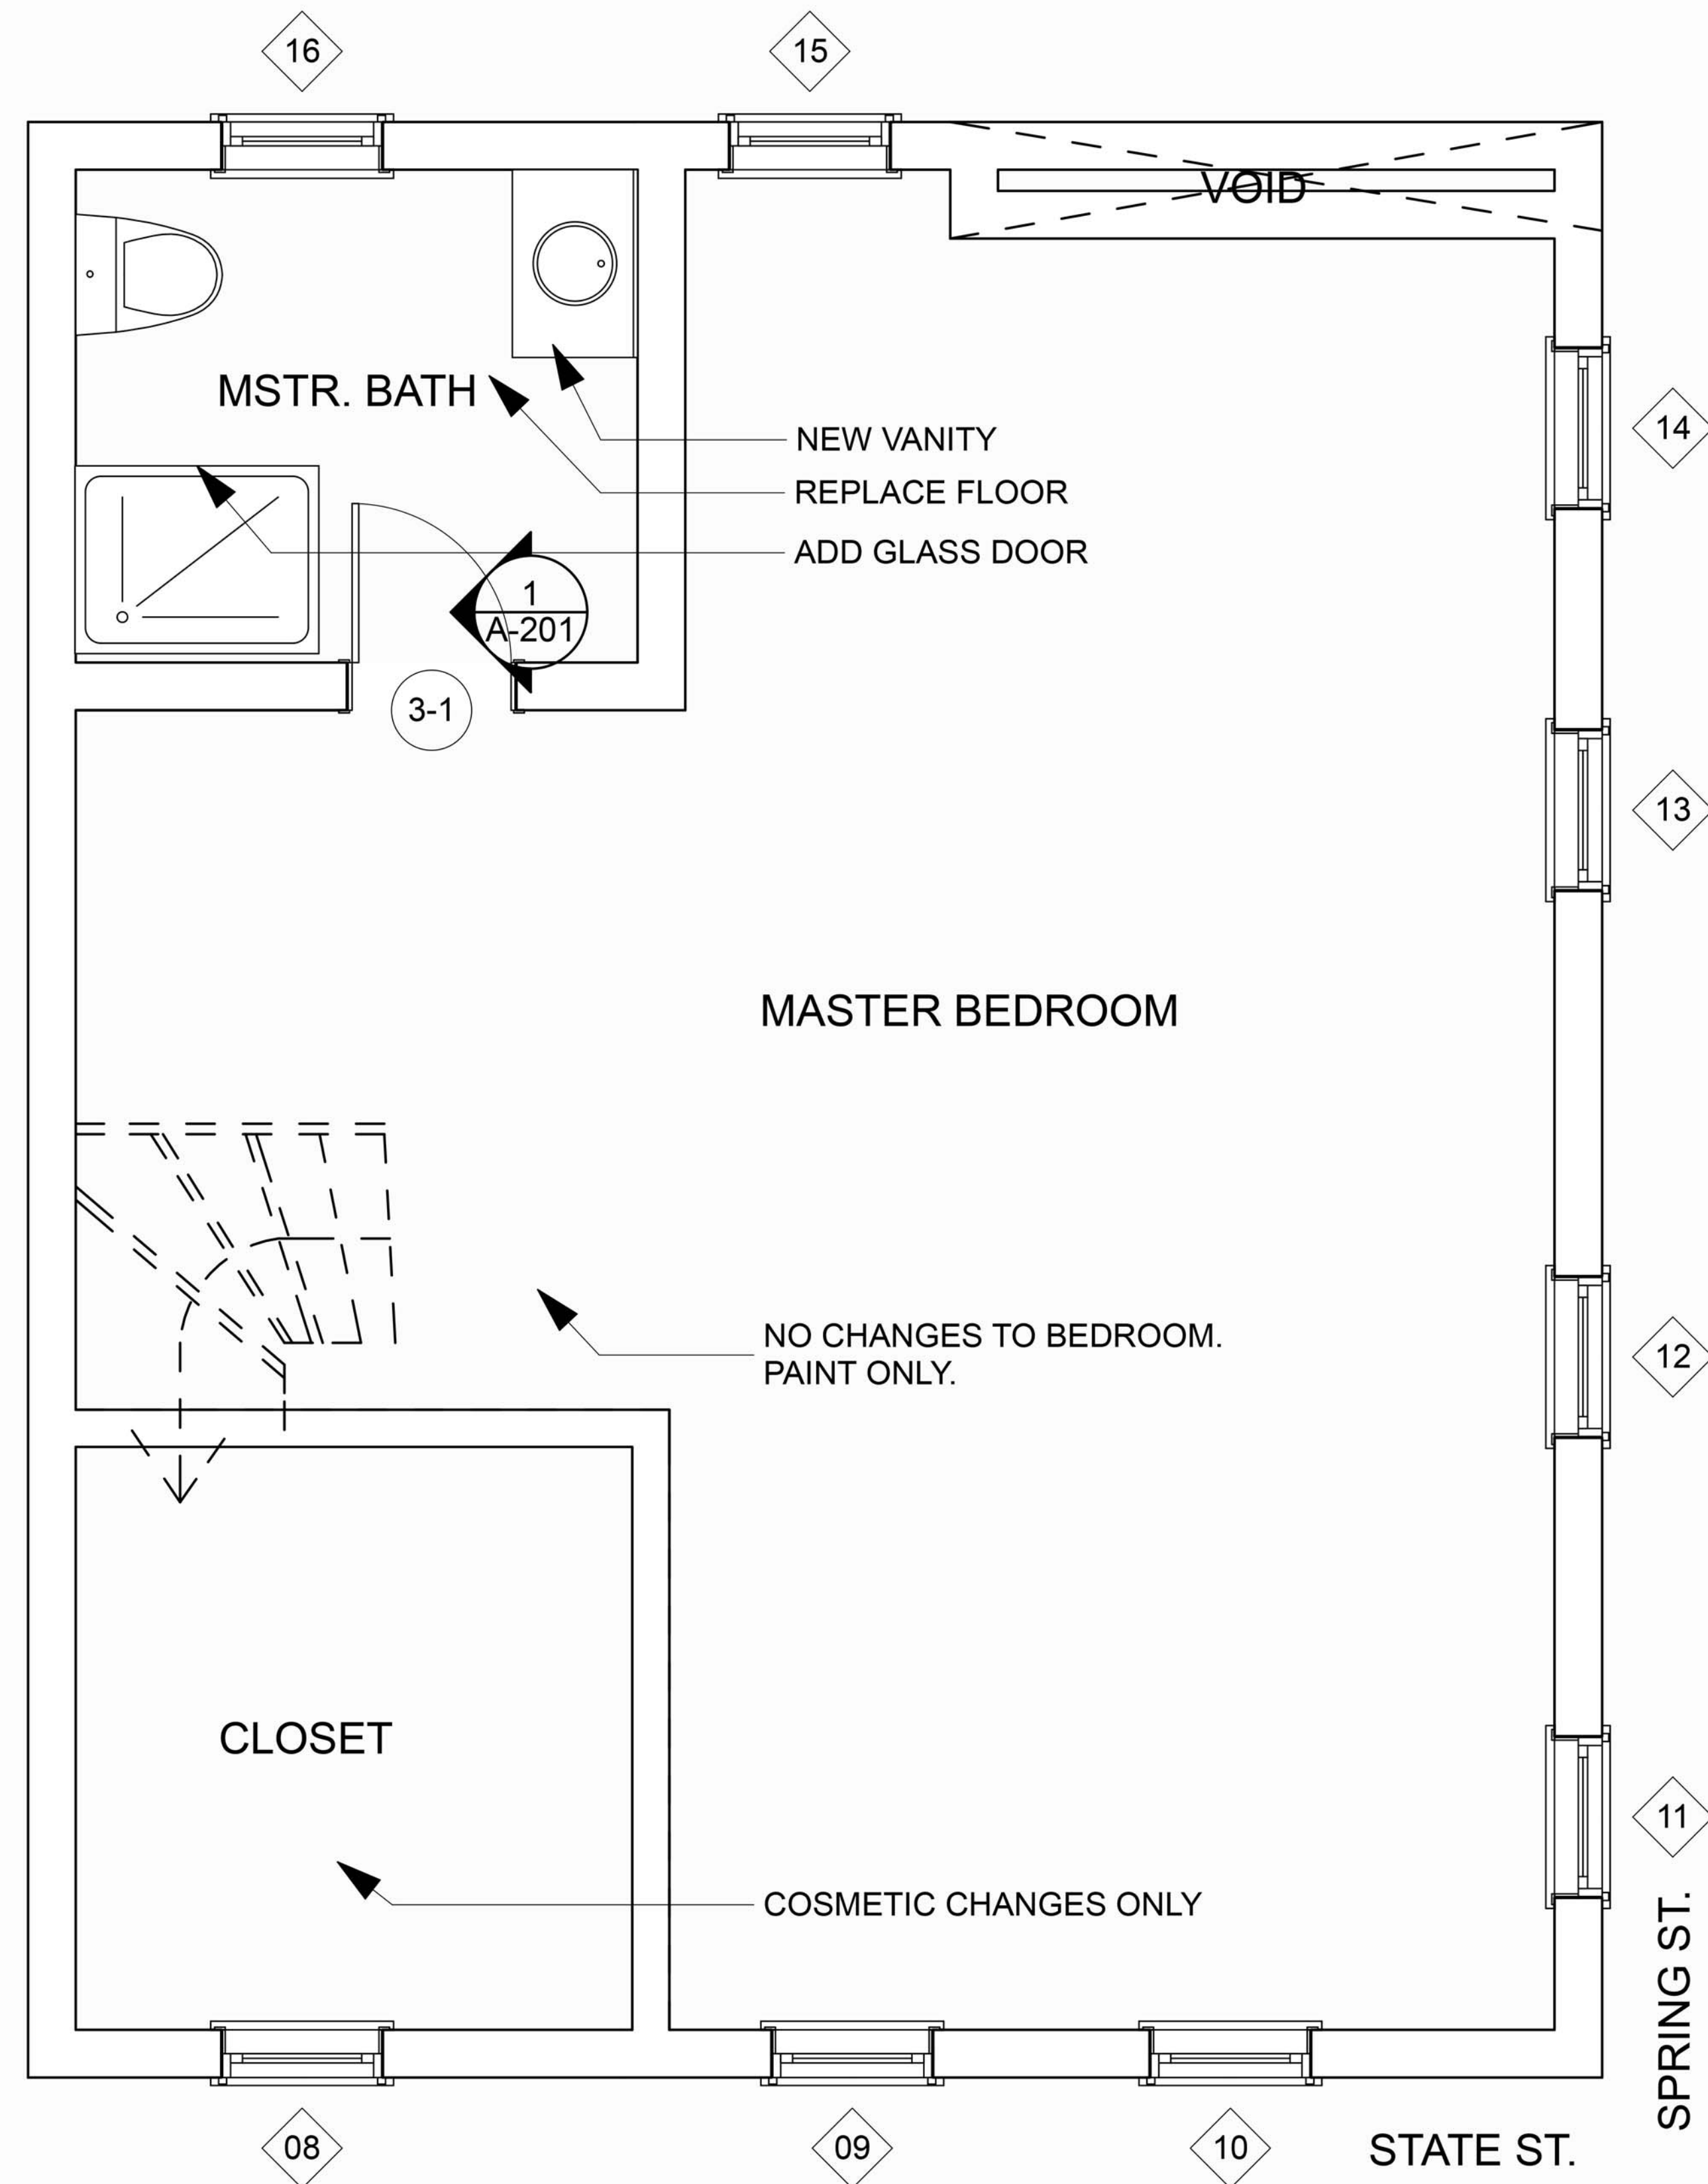

3rd FLOOR PLAN
 SCALE: 1/2" = 1'-0"

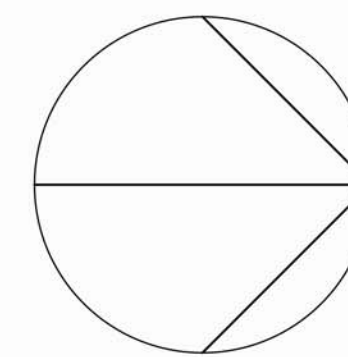

PRESERVATION
 PAPI & ROMANO BUILDERS, INC.
 RENOVATION

Rick Romano
 Papi & Romano Builders Inc.
 P.O. Box 1079
 Portland, Maine 04104

P: 207-797-3381
 C: 207-650-3670

TAUB RESIDENCE
 118 STATE ST.
 PORTLAND, ME

MARK	DATE	DESCRIPTION

PROJECT NO:
 MODEL FILE:
 DRAWN BY: REBECCA DOBROW 6/20/12

SHEET TITLE
 3rd FLOOR PLAN

A-102
 SHEET 2 OF 3