

**LEARNINGWORKS**  
181 BRACKETT STREET, PORTLAND, MAINE

**BRIBURN**  
architecture for life  
20 Bridge St. Suite 202 Portland, ME 04101 207-774-6462


CONSULTANTS:

REVISIONS:

ISSUED: 07/29/15  
PROJECT No: 1503  
DRAWN BY: RIP  
CHECKED BY: HWH  
SHEET TITLE:  
DOOR SCHEDULE


**A501**

PAINTED WOOD DOOR CASING

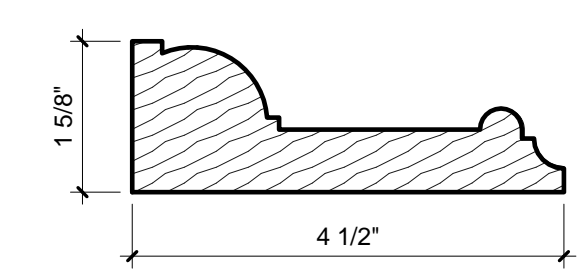


1 EXTERIOR DOOR CASING  
6\"/>


NOTE:  
ALL DIMENSIONS SHALL BE VERIFIED IN THE FIELD BY THE GENERAL CONTRACTOR

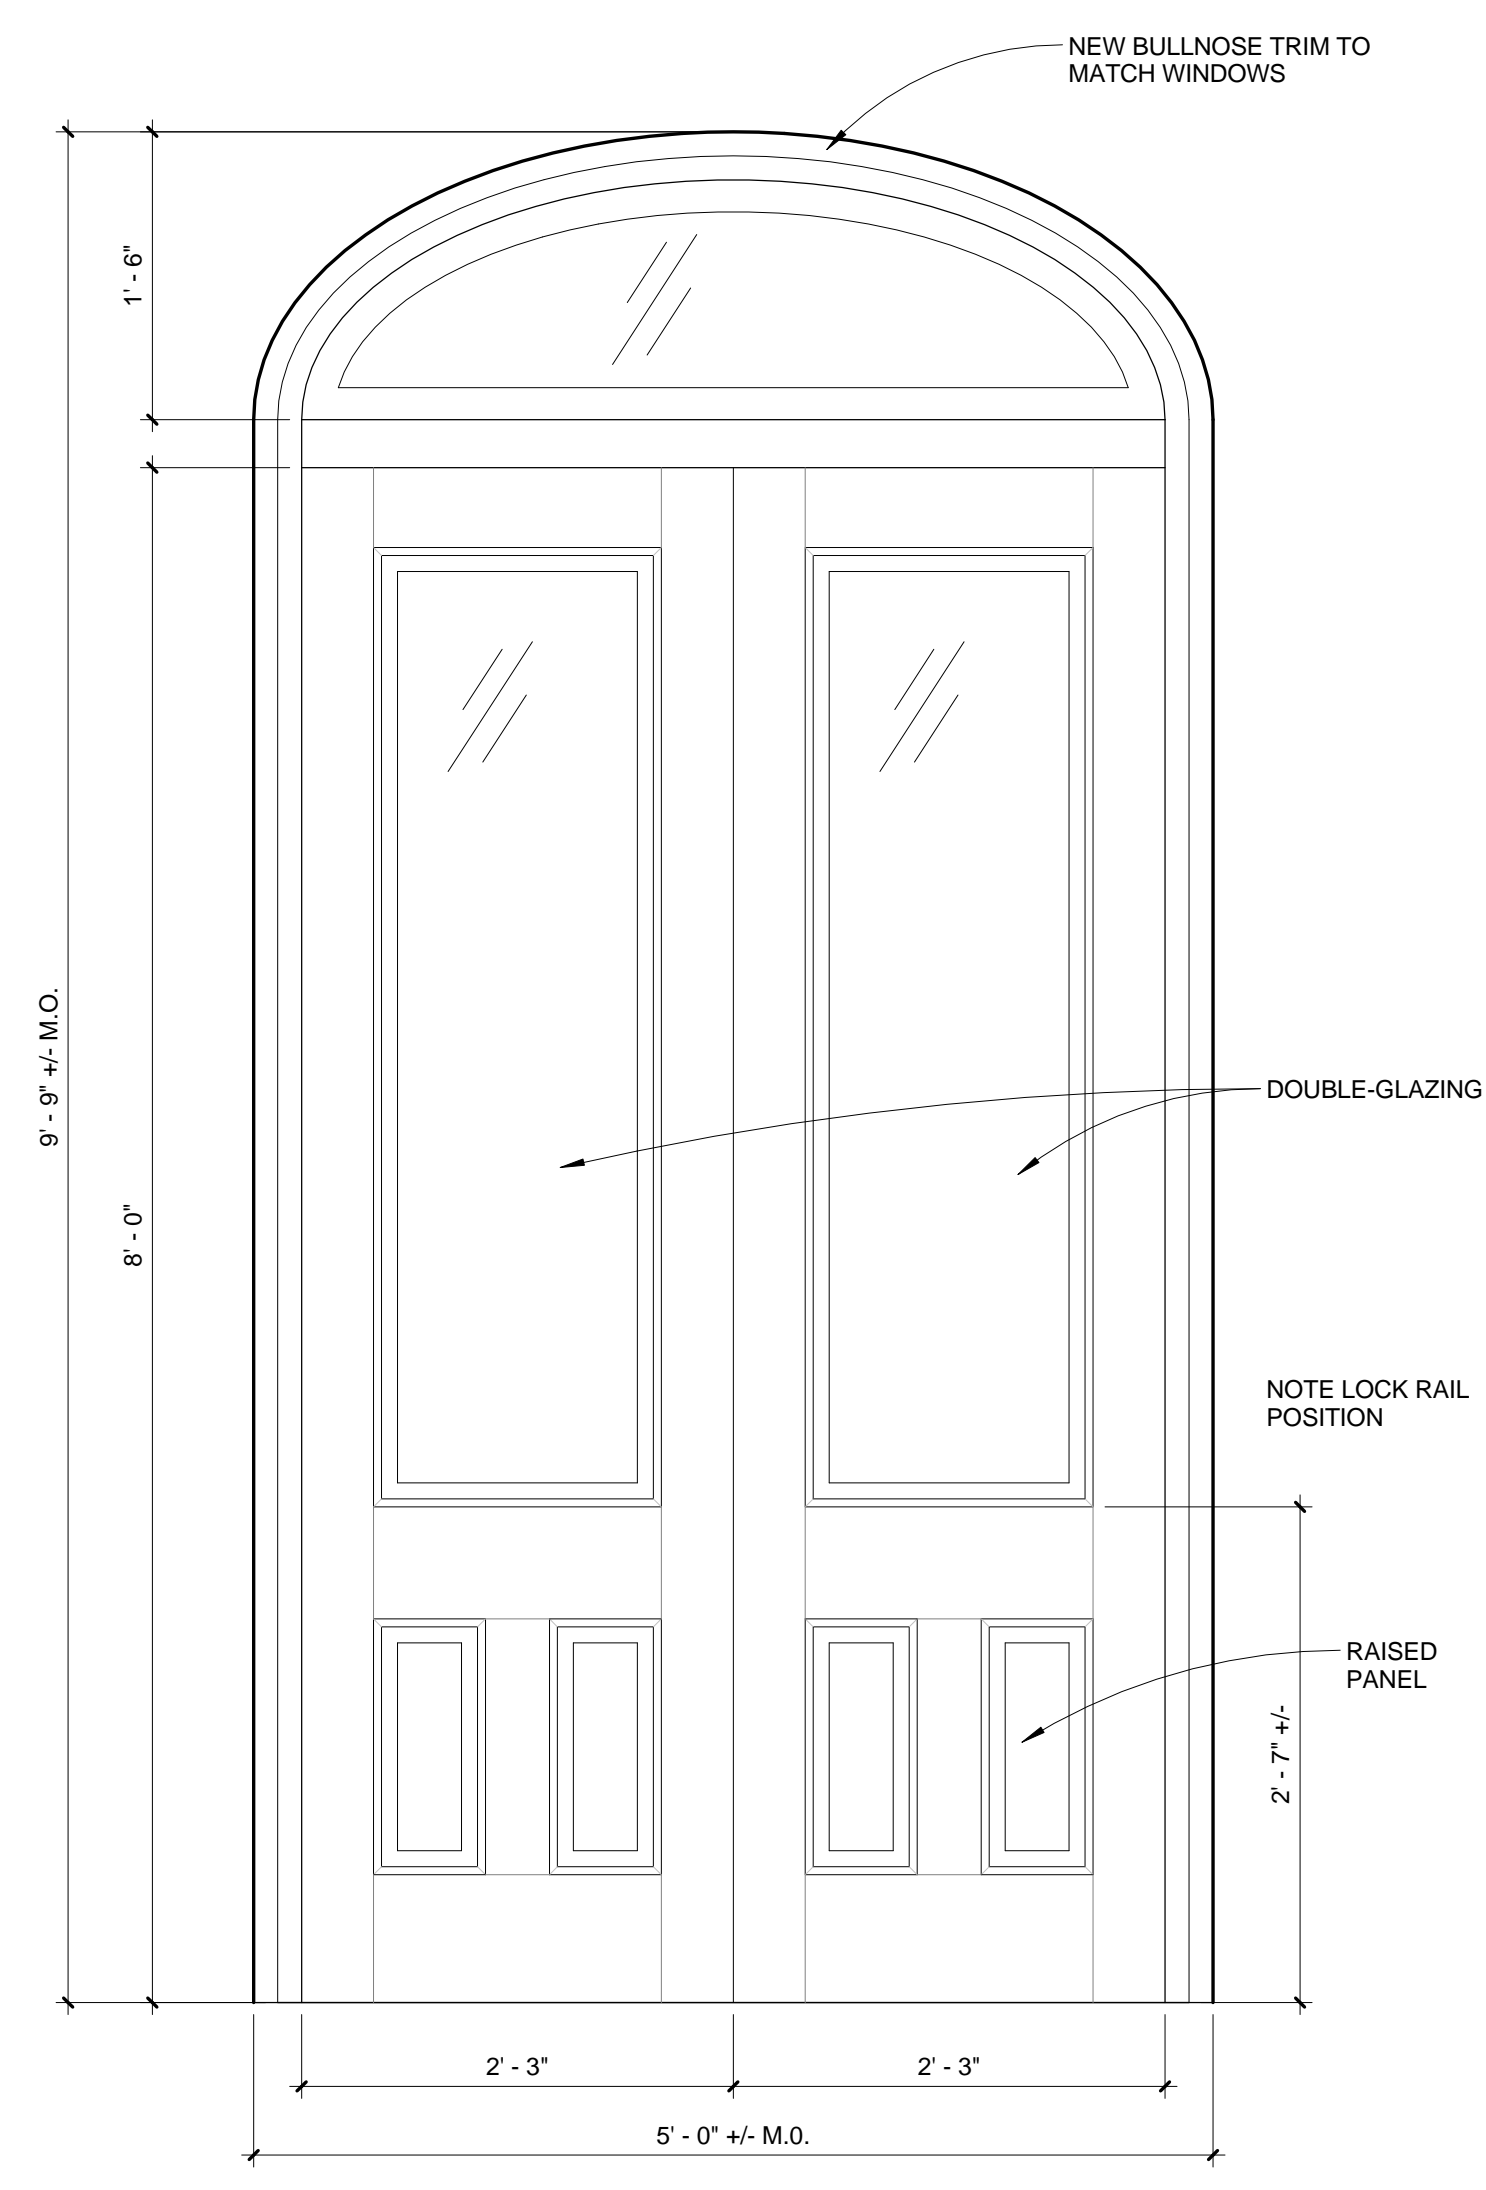


**D1**  
JELD-WEN - CUSTOM CLAD-WOOD EXTERIOR DOOR  
ELLIPTICAL TOP TRANSOM  
CUSTOM COLOR PAINT FACTORY FINISH

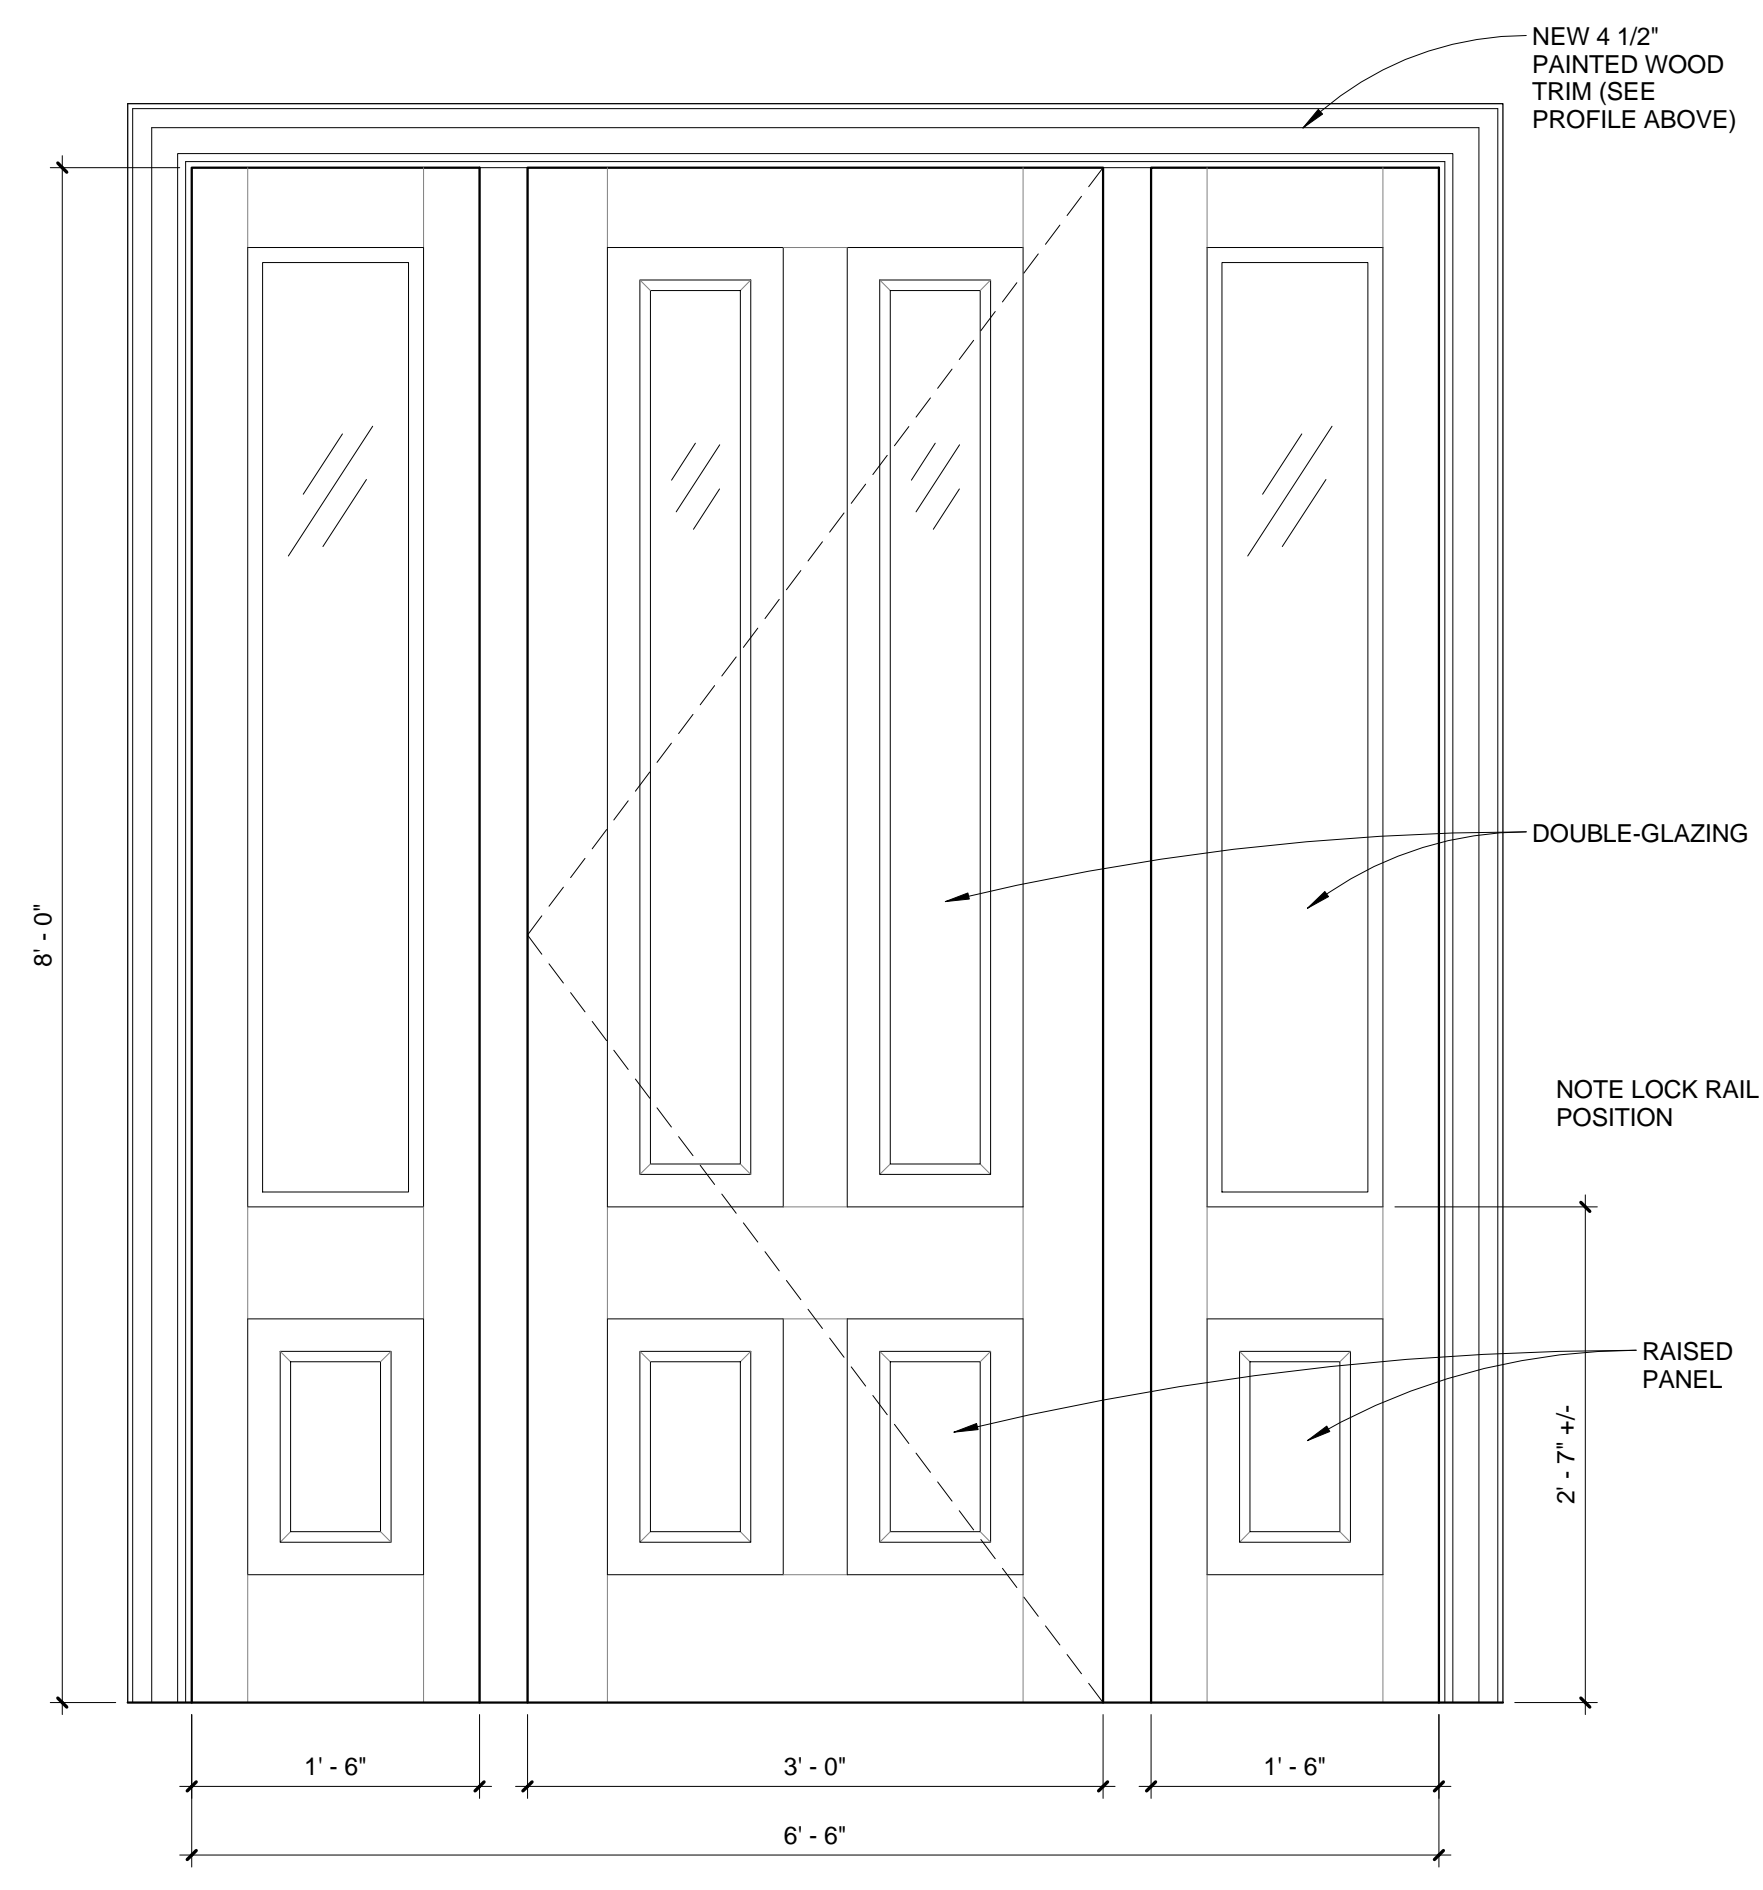

**D2**  
JELD-WEN - CUSTOM CLAD-WOOD GLASS PANEL EXTERIOR DOOR WITH SIDELIGHTS  
MODEL A110  
CUSTOM COLOR PAINT FACTORY FINISH

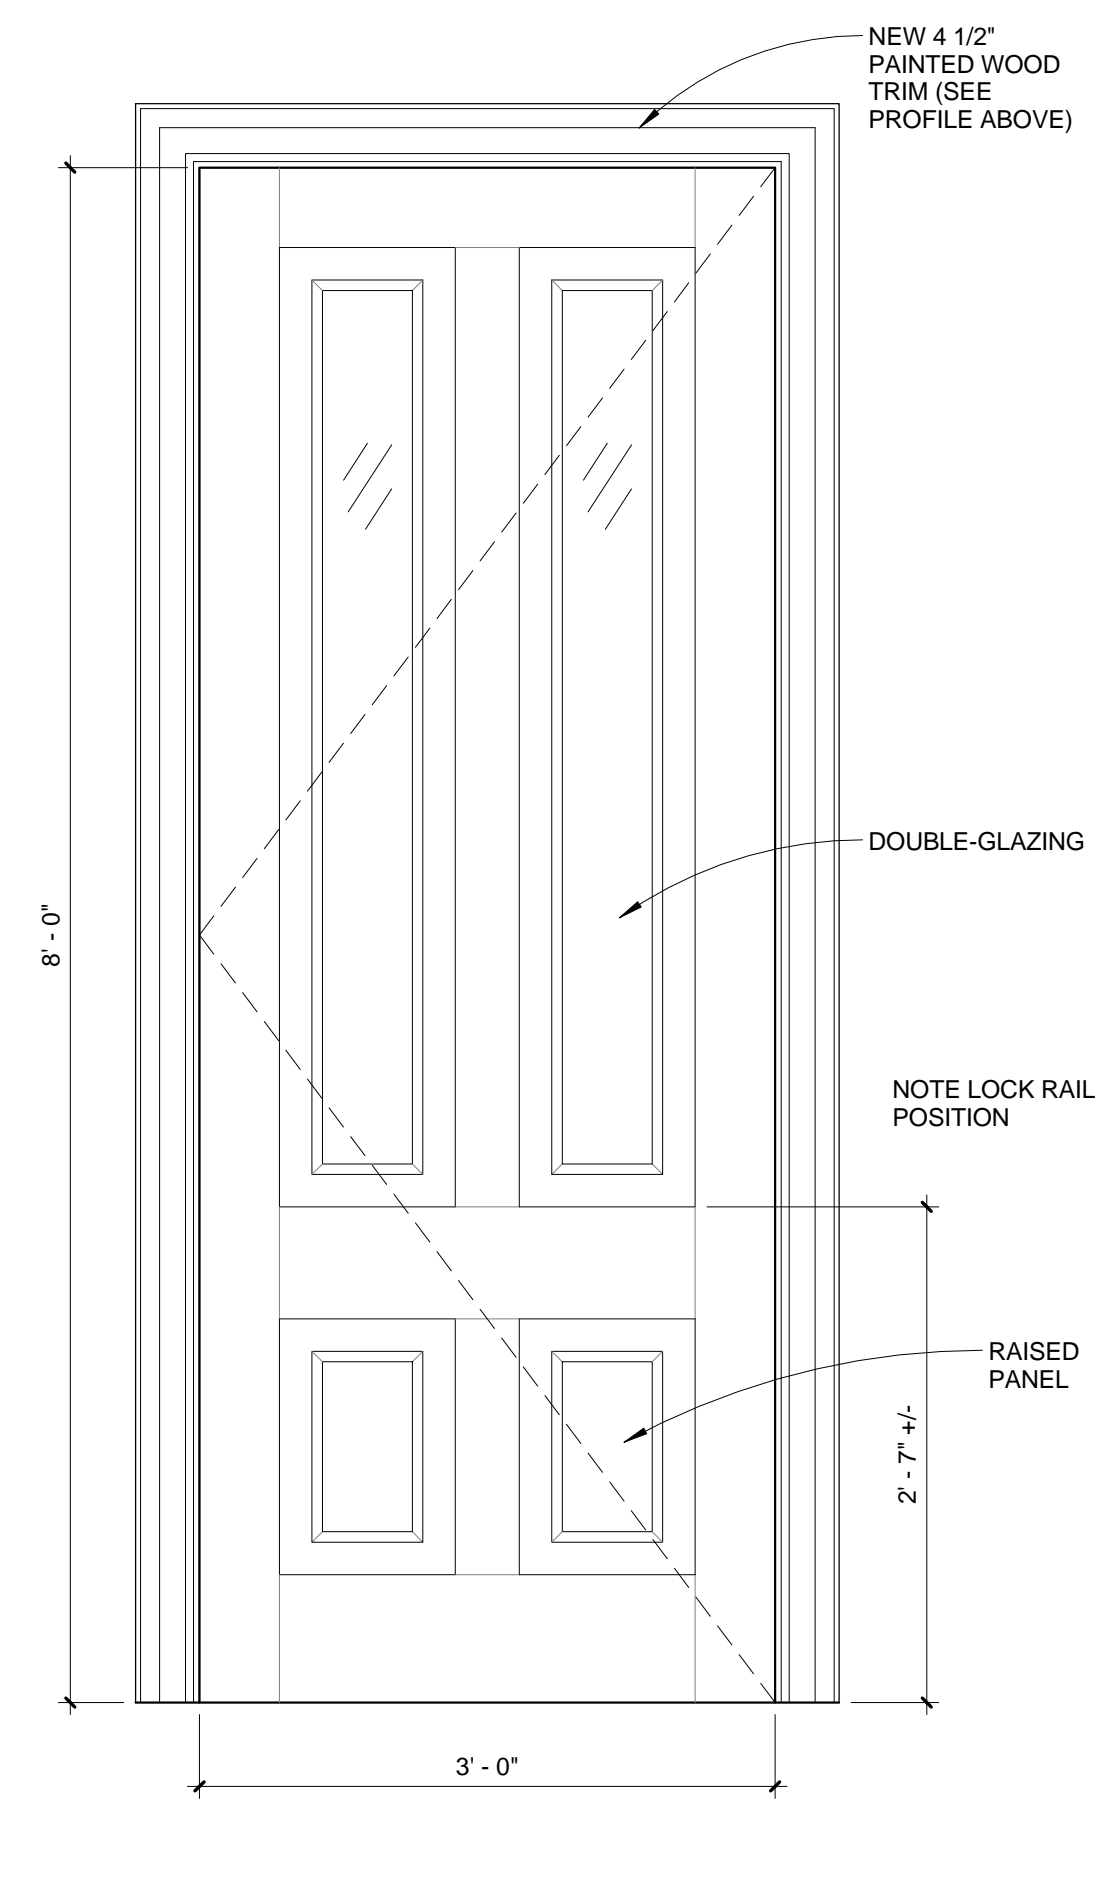

**D3**  
JELD-WEN - CUSTOM CLAD-WOOD GLASS PANEL EXTERIOR DOOR  
MODEL A110  
CUSTOM COLOR PAINT FACTORY FINISH

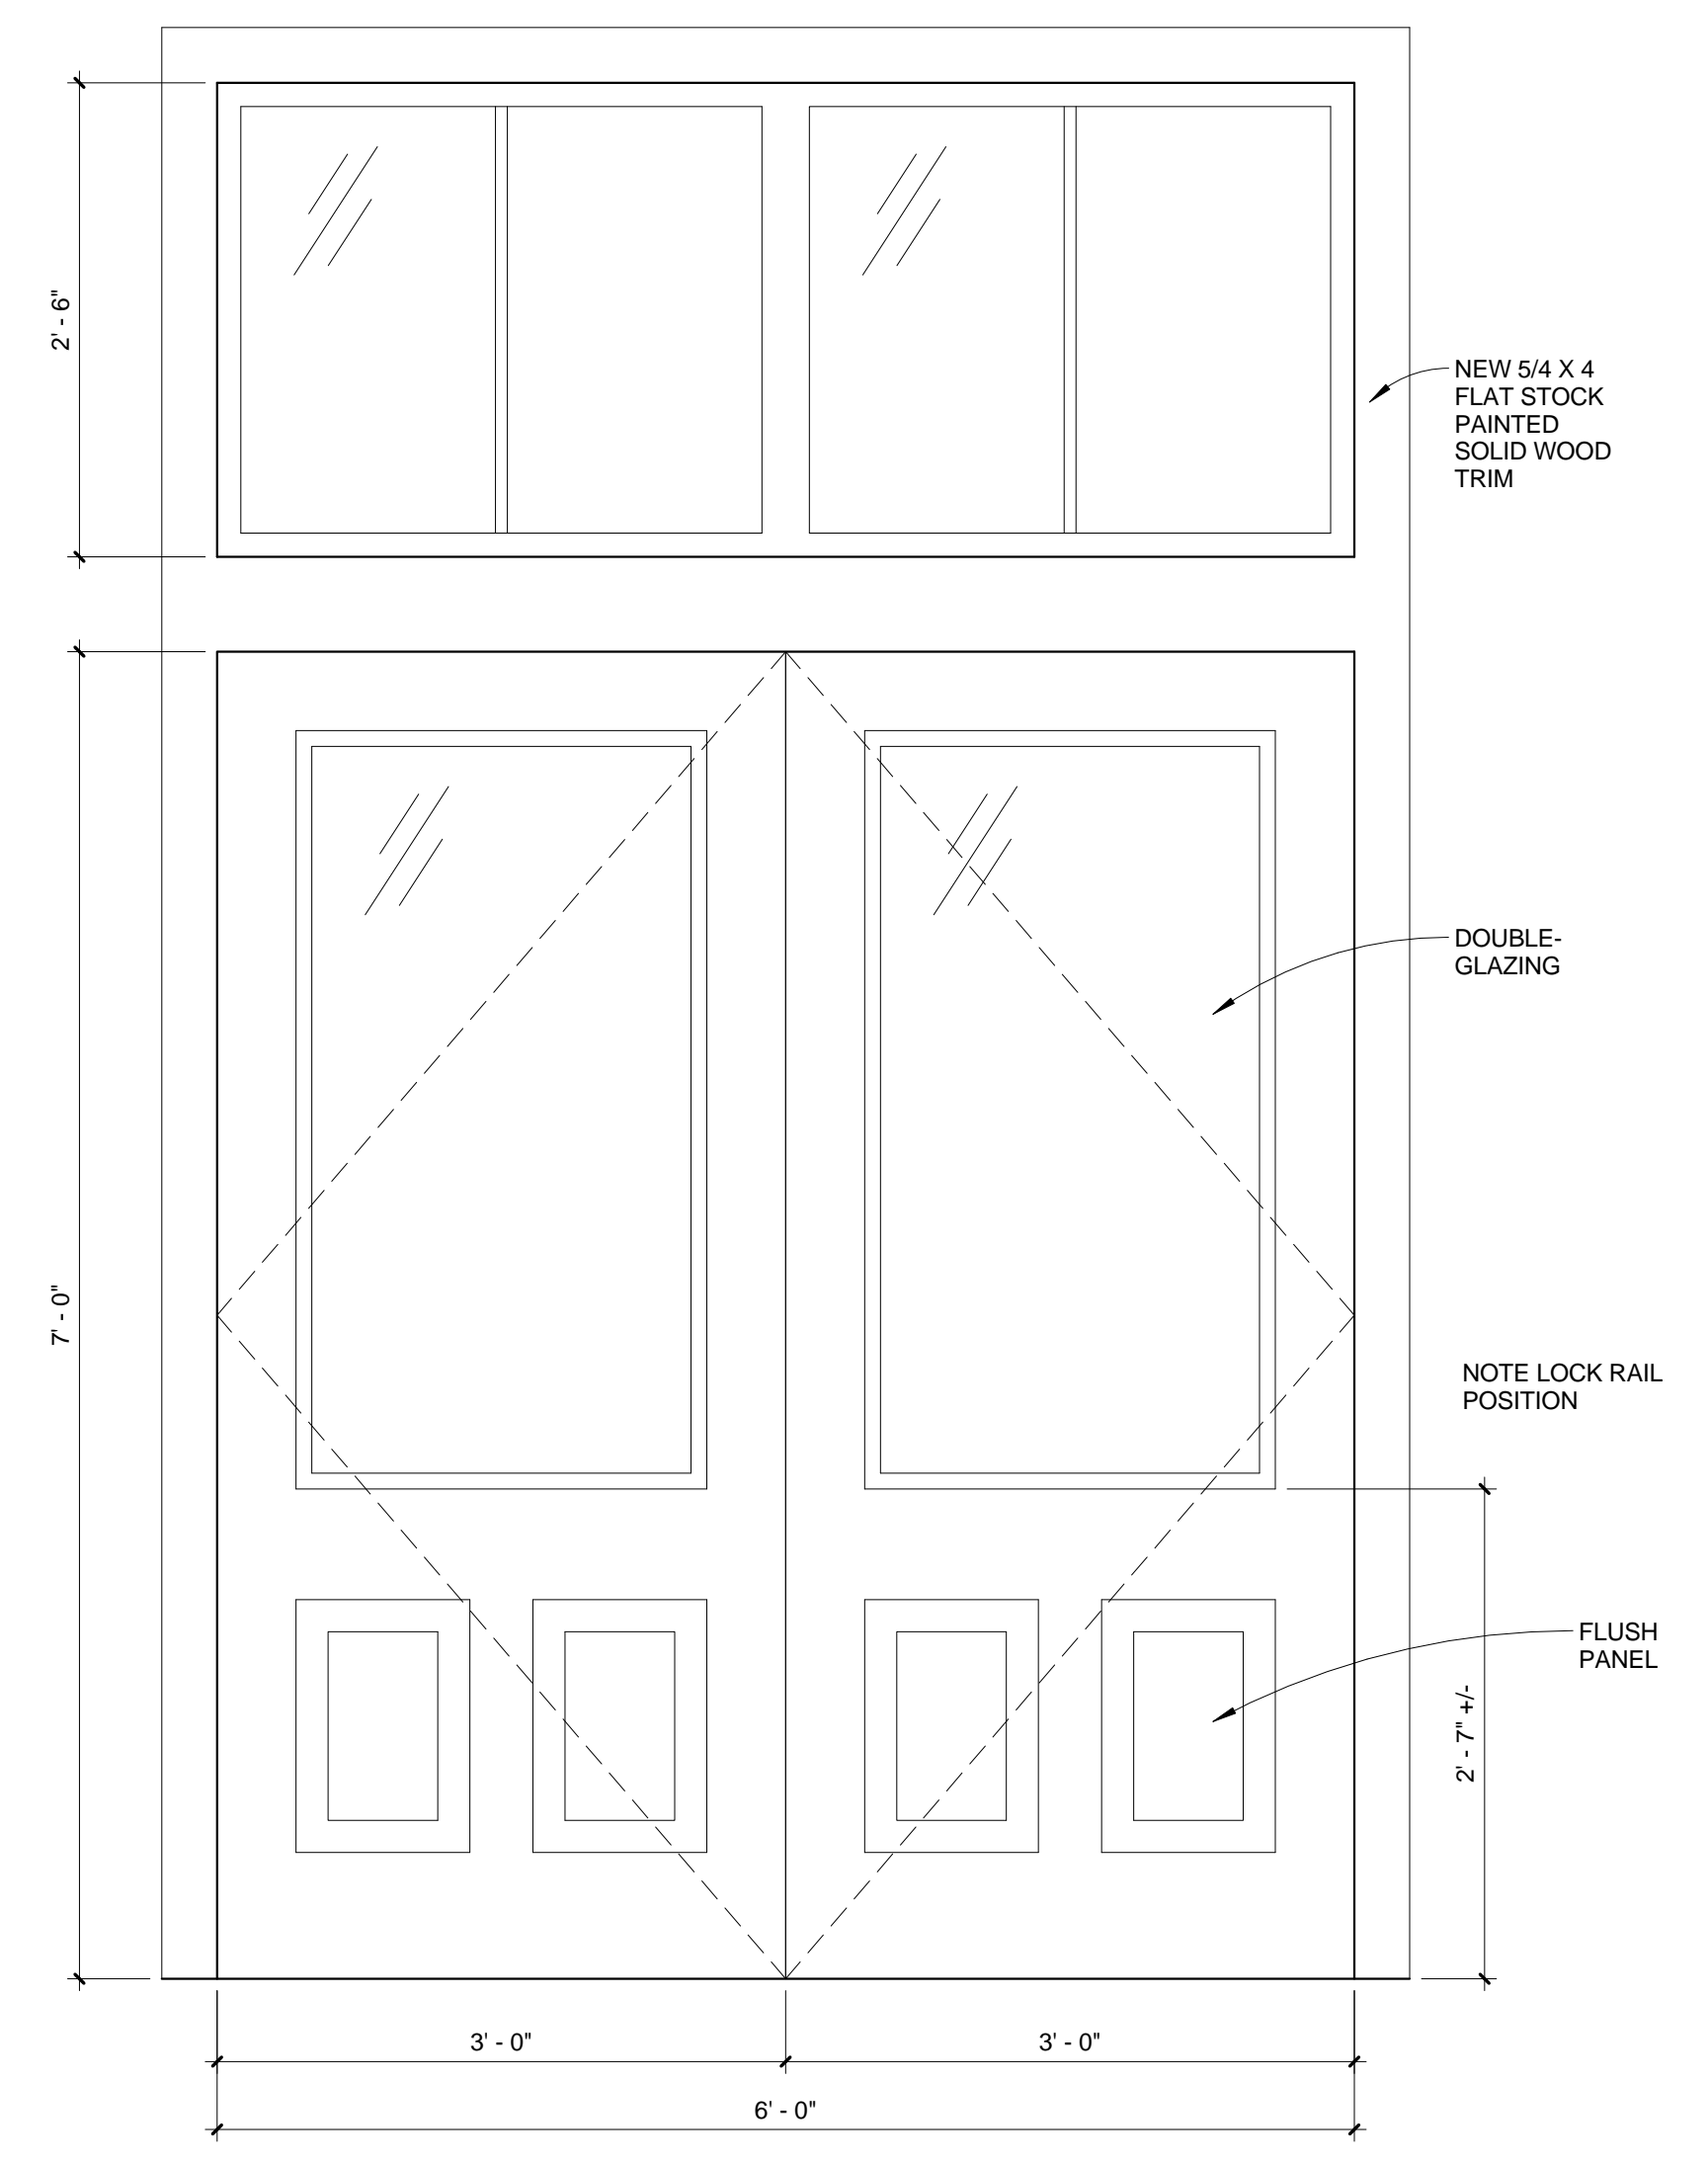

**D4**  
JELD-WEN - FIBERGLASS EXTERIOR DOOR  
CUSTOM COLOR PAINT

DOOR LEGEND  
1\"/>