



WEST END PLACE

OCTOBER 19, 2012

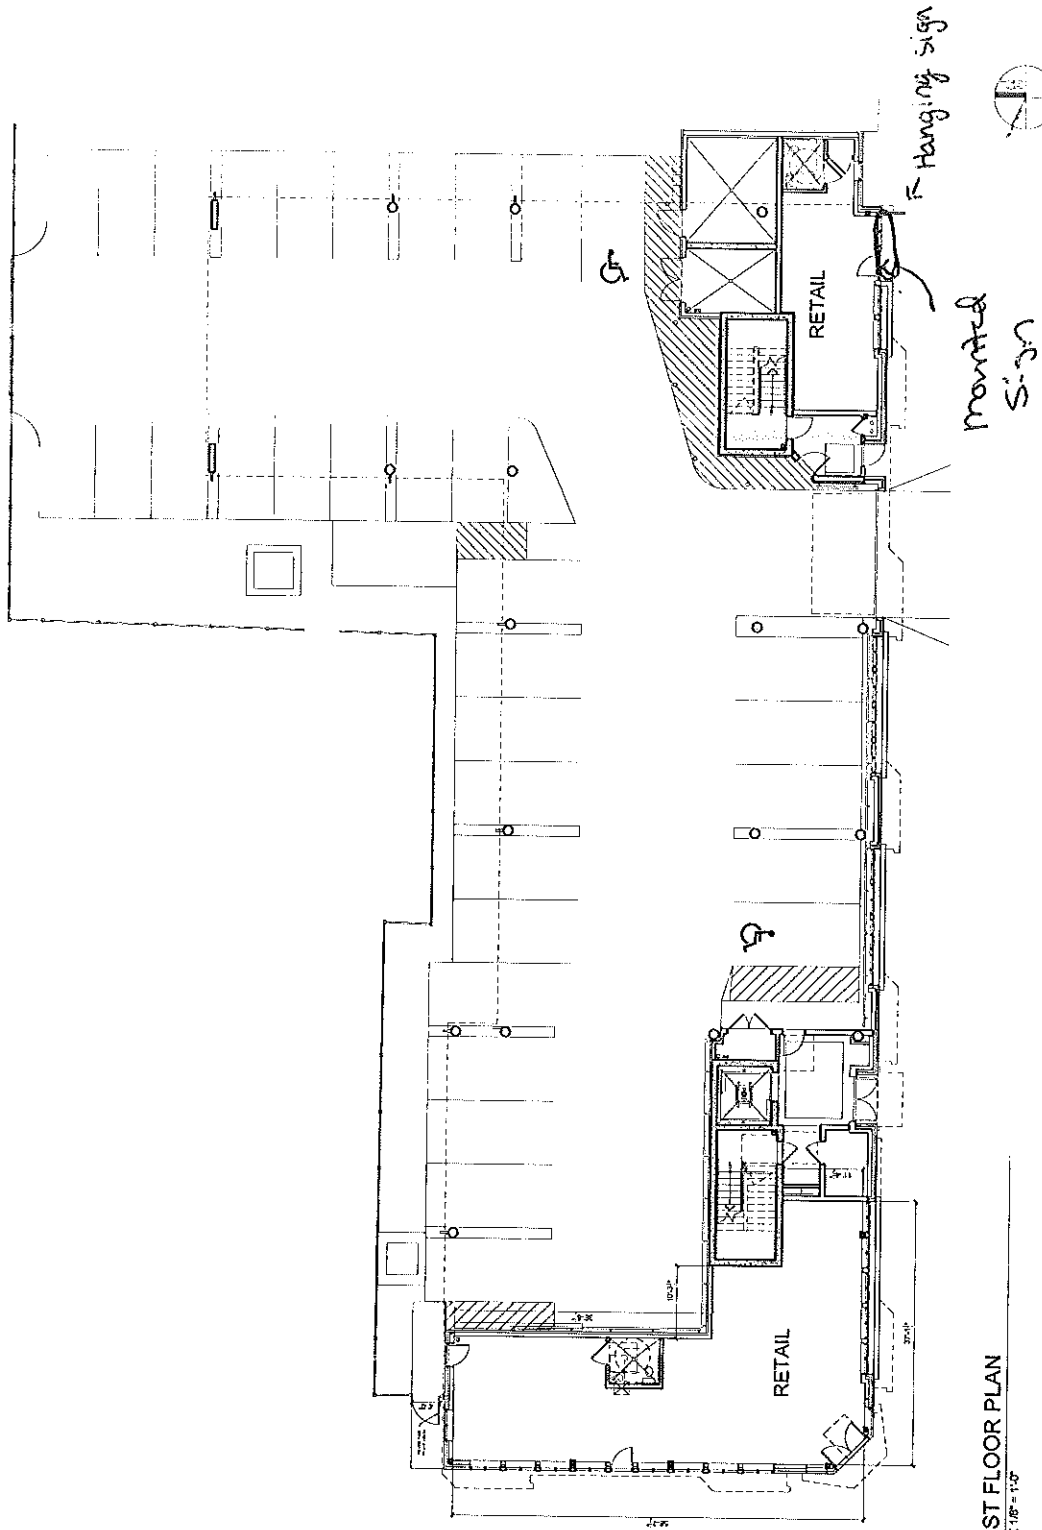

FIRST FLOOR PLAN  
SCALE: 1/8" = 1'-0"

 

RYAN SENATORE ARCHITECTURE