

1 | BASEMENT
1/8" = 1'-0"




Architect: **ARCHETYPE** architects
48 Union Wharf Portland, Maine 04101
(207) 772-6022 Fax (207) 772-4056

Date: 05/19/2017
Scale: 1/8" = 1'-0"
BASEMENT PLAN

Project: **JOY PLACE**

A1.00

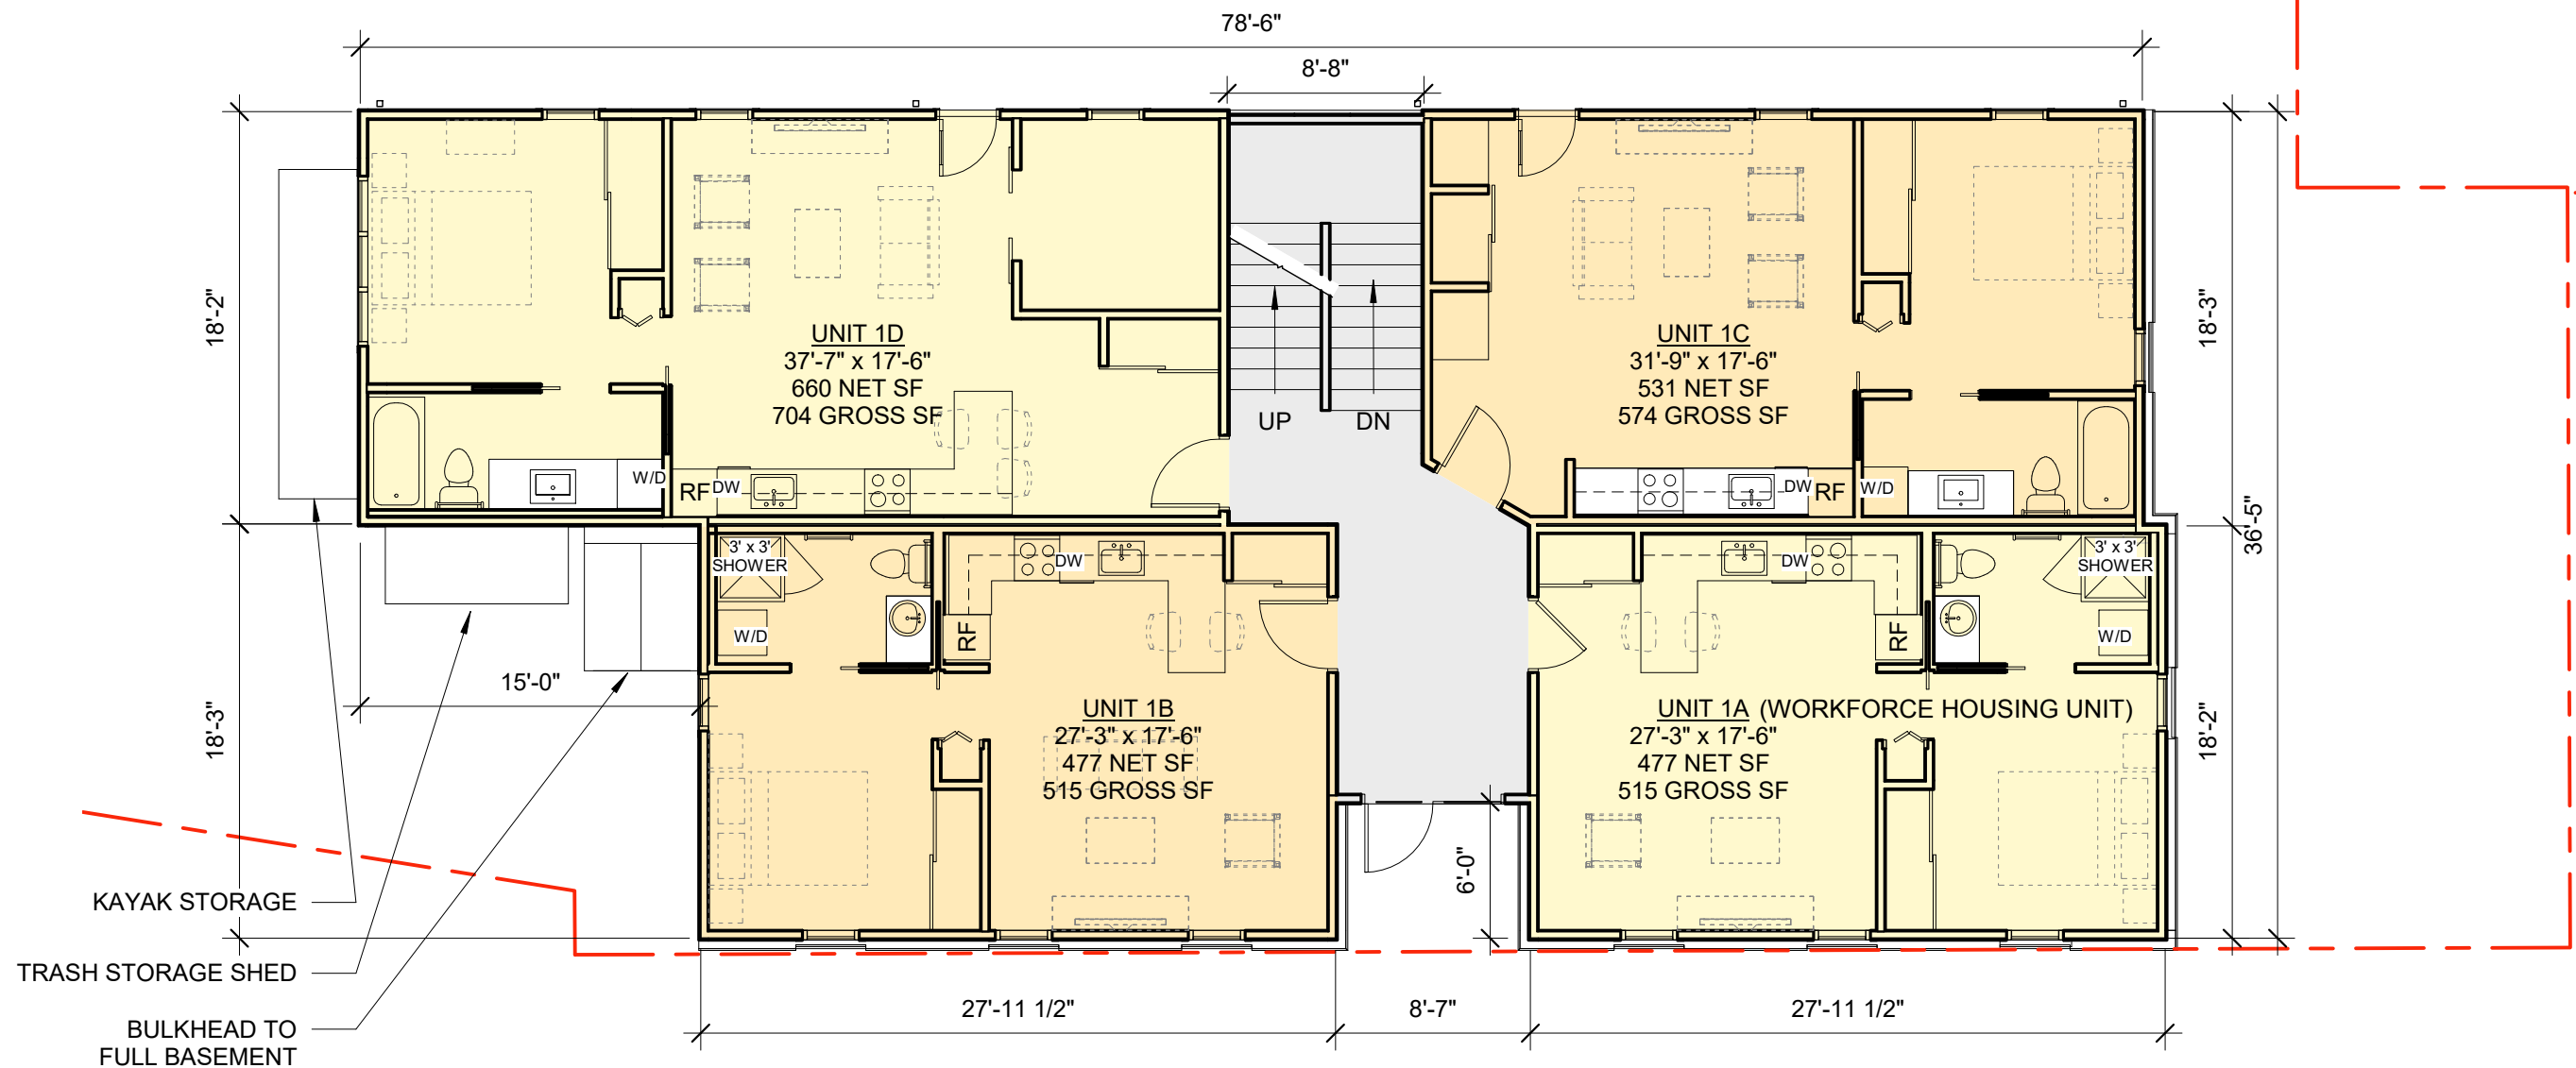

1 | 1ST FLOOR
 1/8" = 1'-0"

2,615 GROSS SF
 PROJECT NORTH



Architect: **ARCHETYPE** architects
 48 Union Wharf Portland, Maine 04101
 (207) 772-6022 Fax (207) 772-4056


Date: 05/30/2017
 Scale: 1/8" = 1'-0"
1ST FLOOR PLAN

Project: **JOY PLACE**

A1.01

1 | 2ND FLOOR
1/8" = 1'-0"

2,618 GROSS SF
PROJECT NORTH

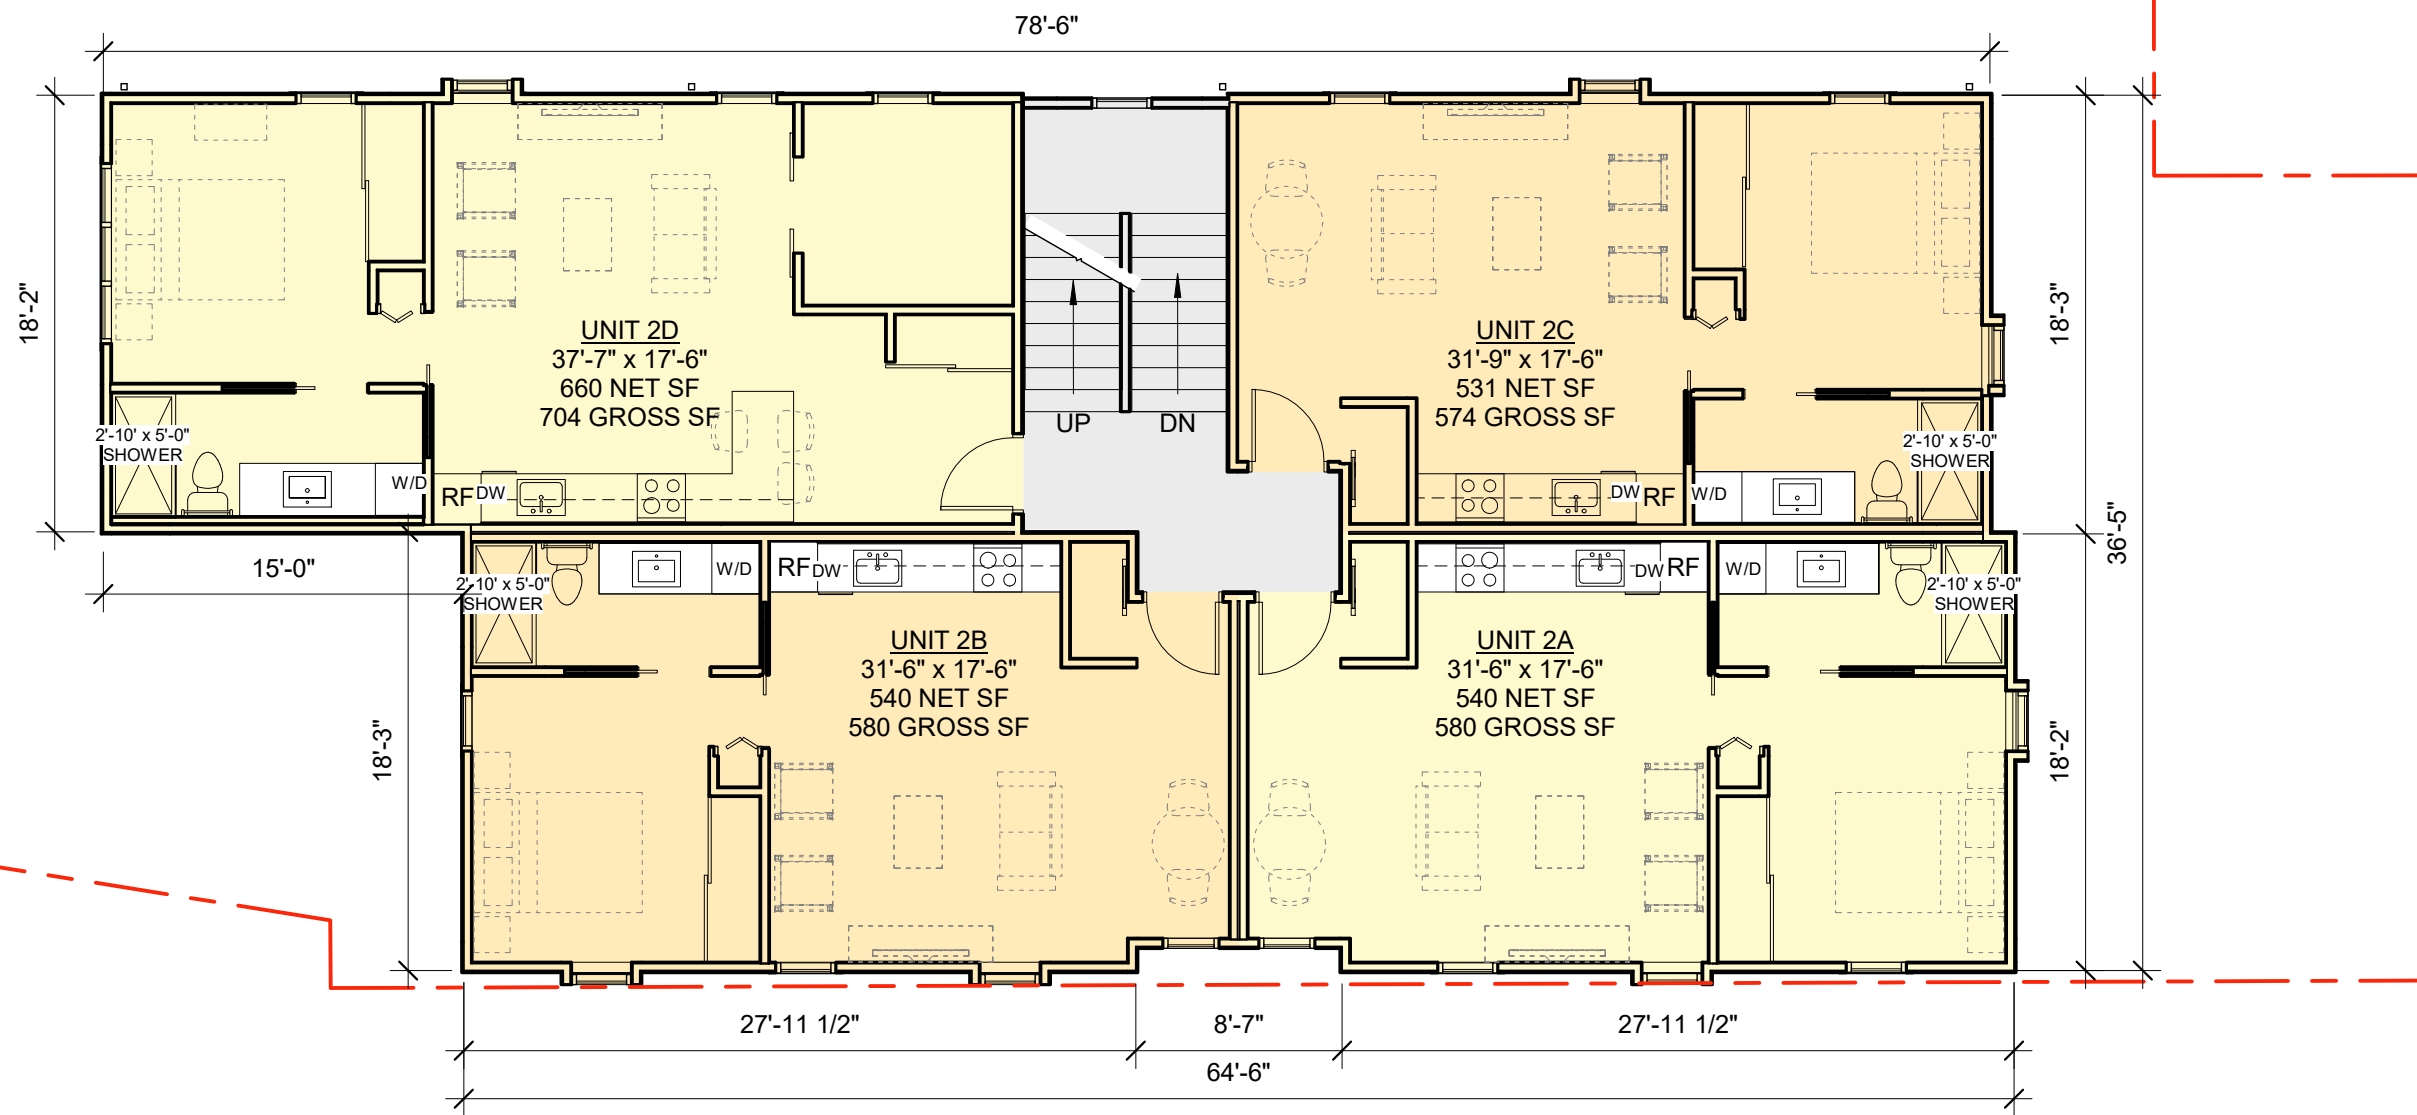


Architect: **ARCHETYPE** architects
48 Union Wharf Portland, Maine 04101
(207) 772-6022 Fax (207) 772-4056

Date: 05/19/2017
Scale: 1/8" = 1'-0"
2ND FLOOR PLAN

Project: **JOY PLACE**

A1.02

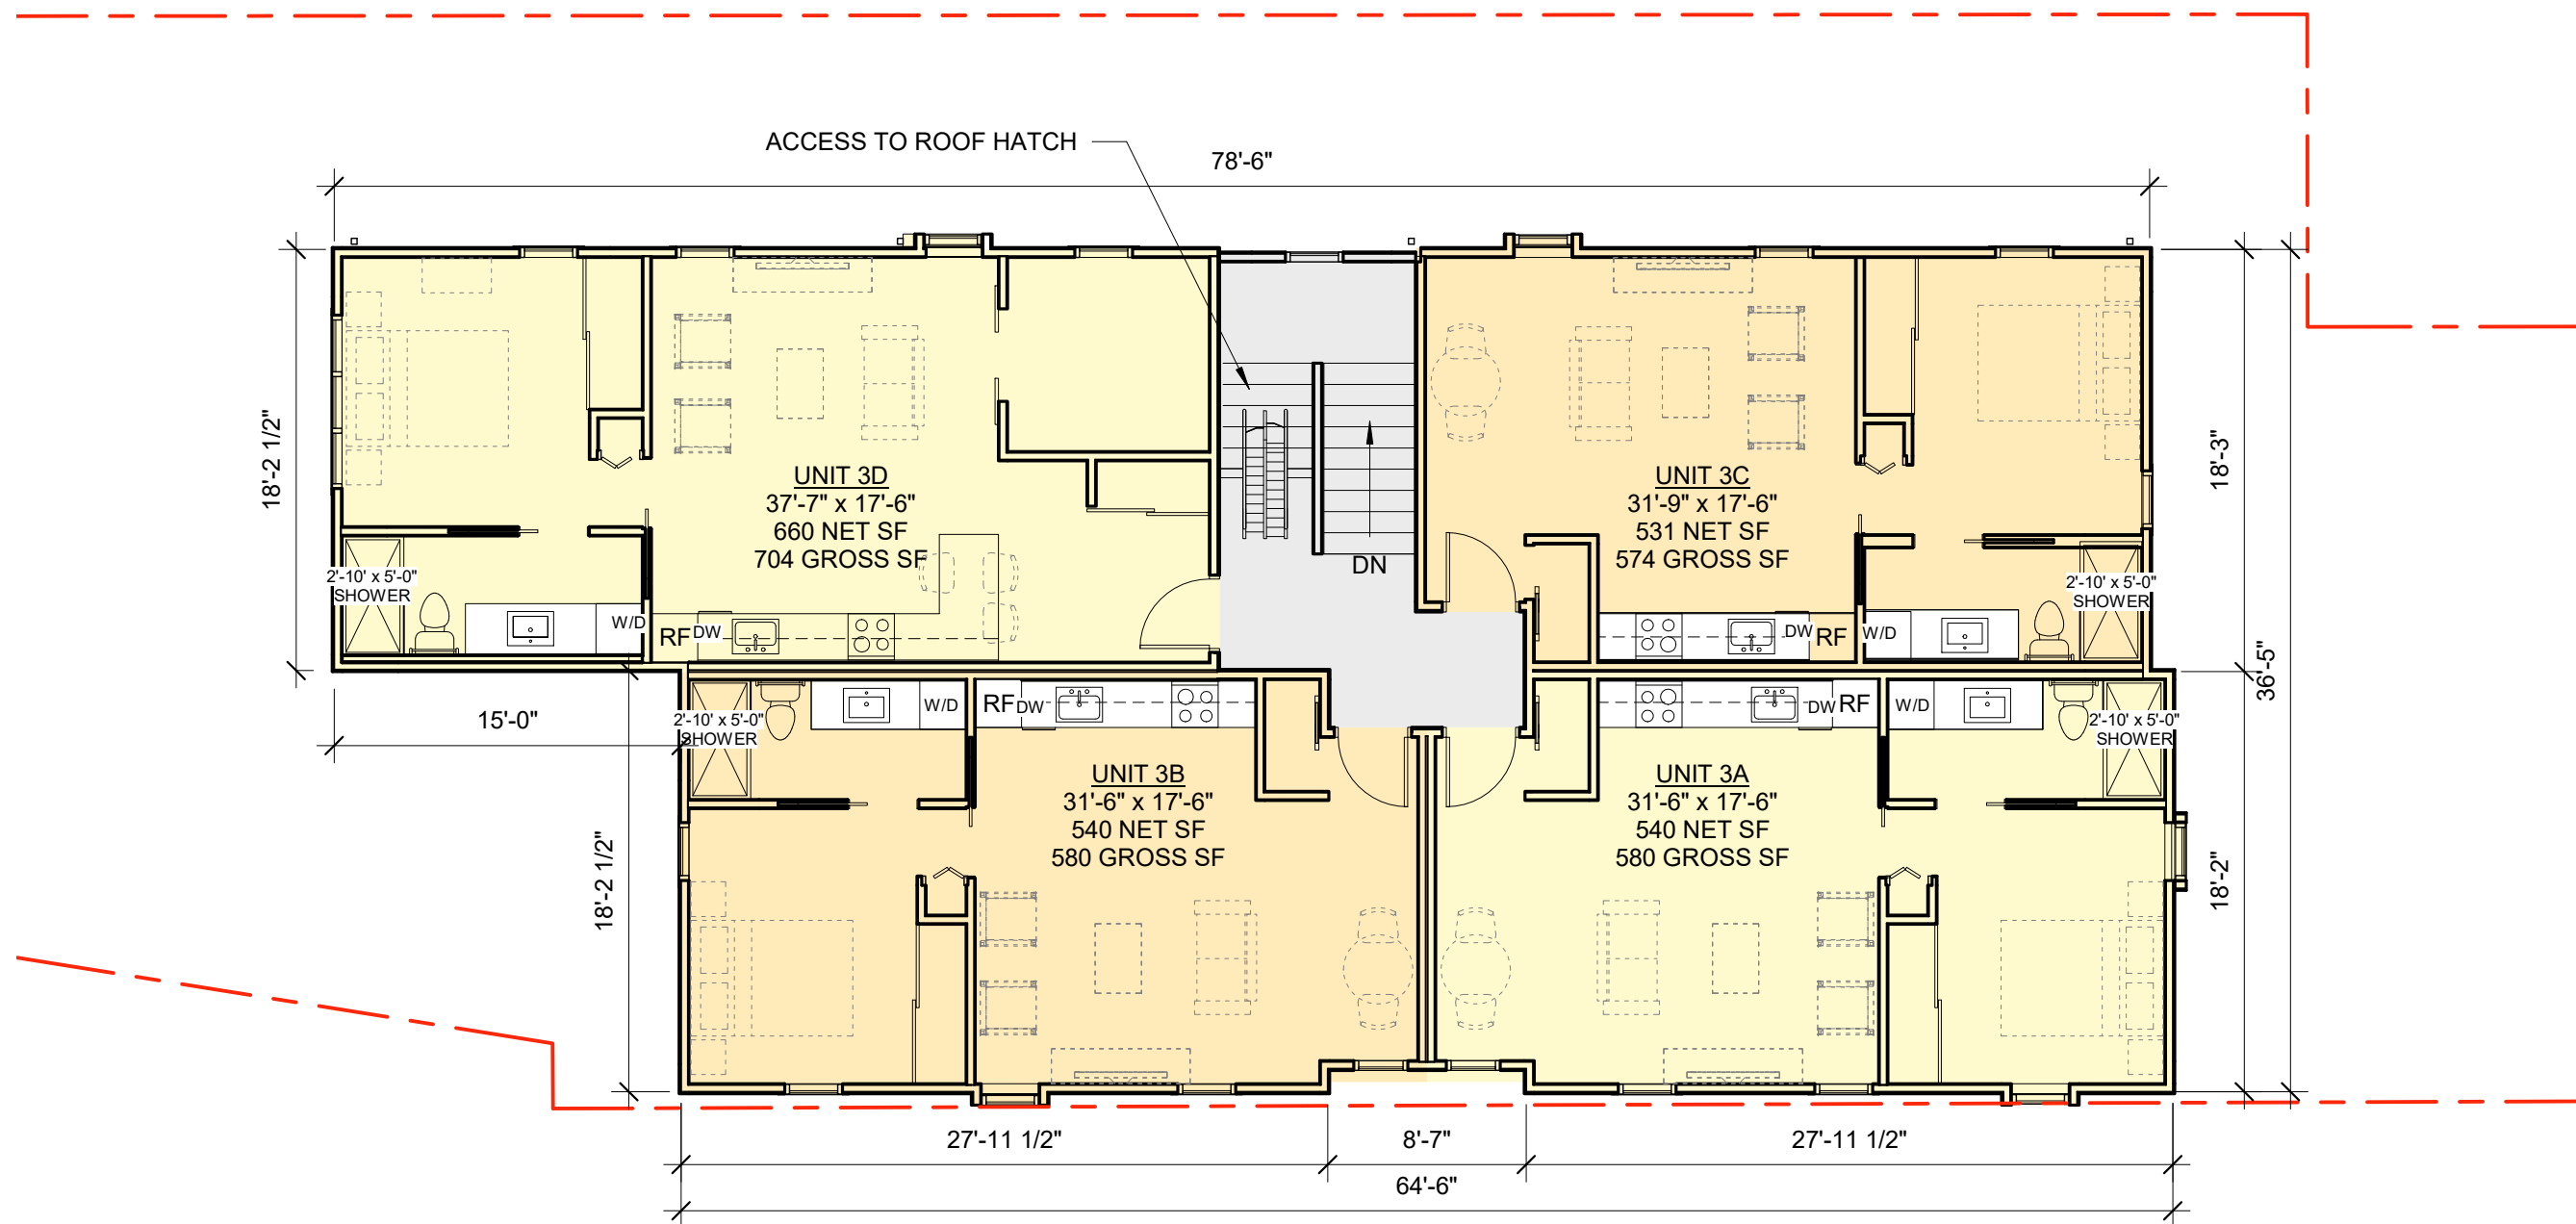

1 | 3RD FLOOR
1/8" = 1'-0"

2,618 GROSS SF
PROJECT NORTH



Architect: **ARCHETYPE** architects
48 Union Wharf Portland, Maine 04101
(207) 772-6022 Fax (207) 772-4056

Date: 05/19/2017
Scale: 1/8" = 1'-0"
3RD FLOOR PLAN

Project: JOY PLACE

A1.03