




4 | WEST ELEVATION
1/8" = 1'-0"

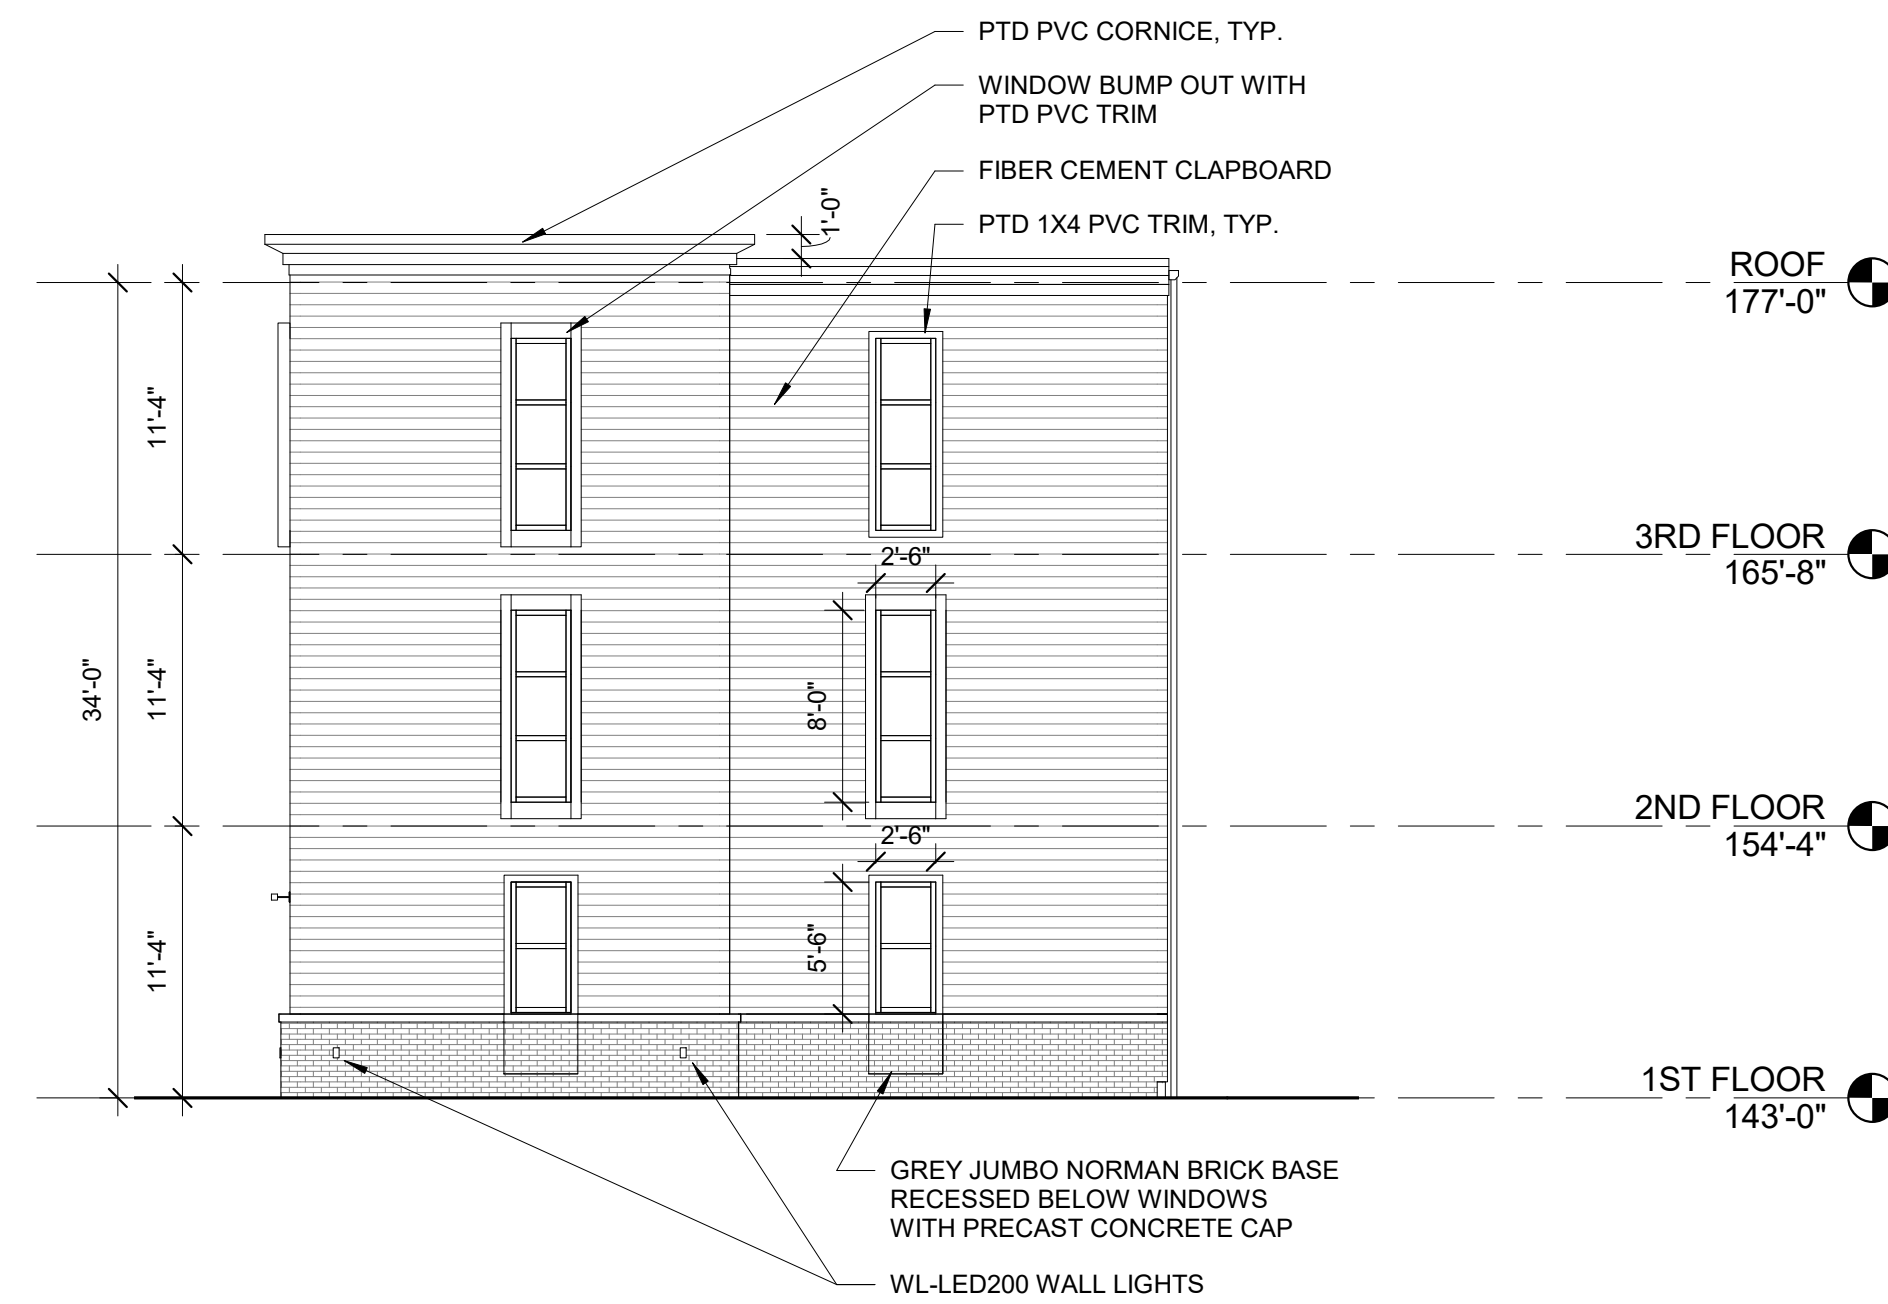


2 | EAST ELEVATION
1/8" = 1'-0"

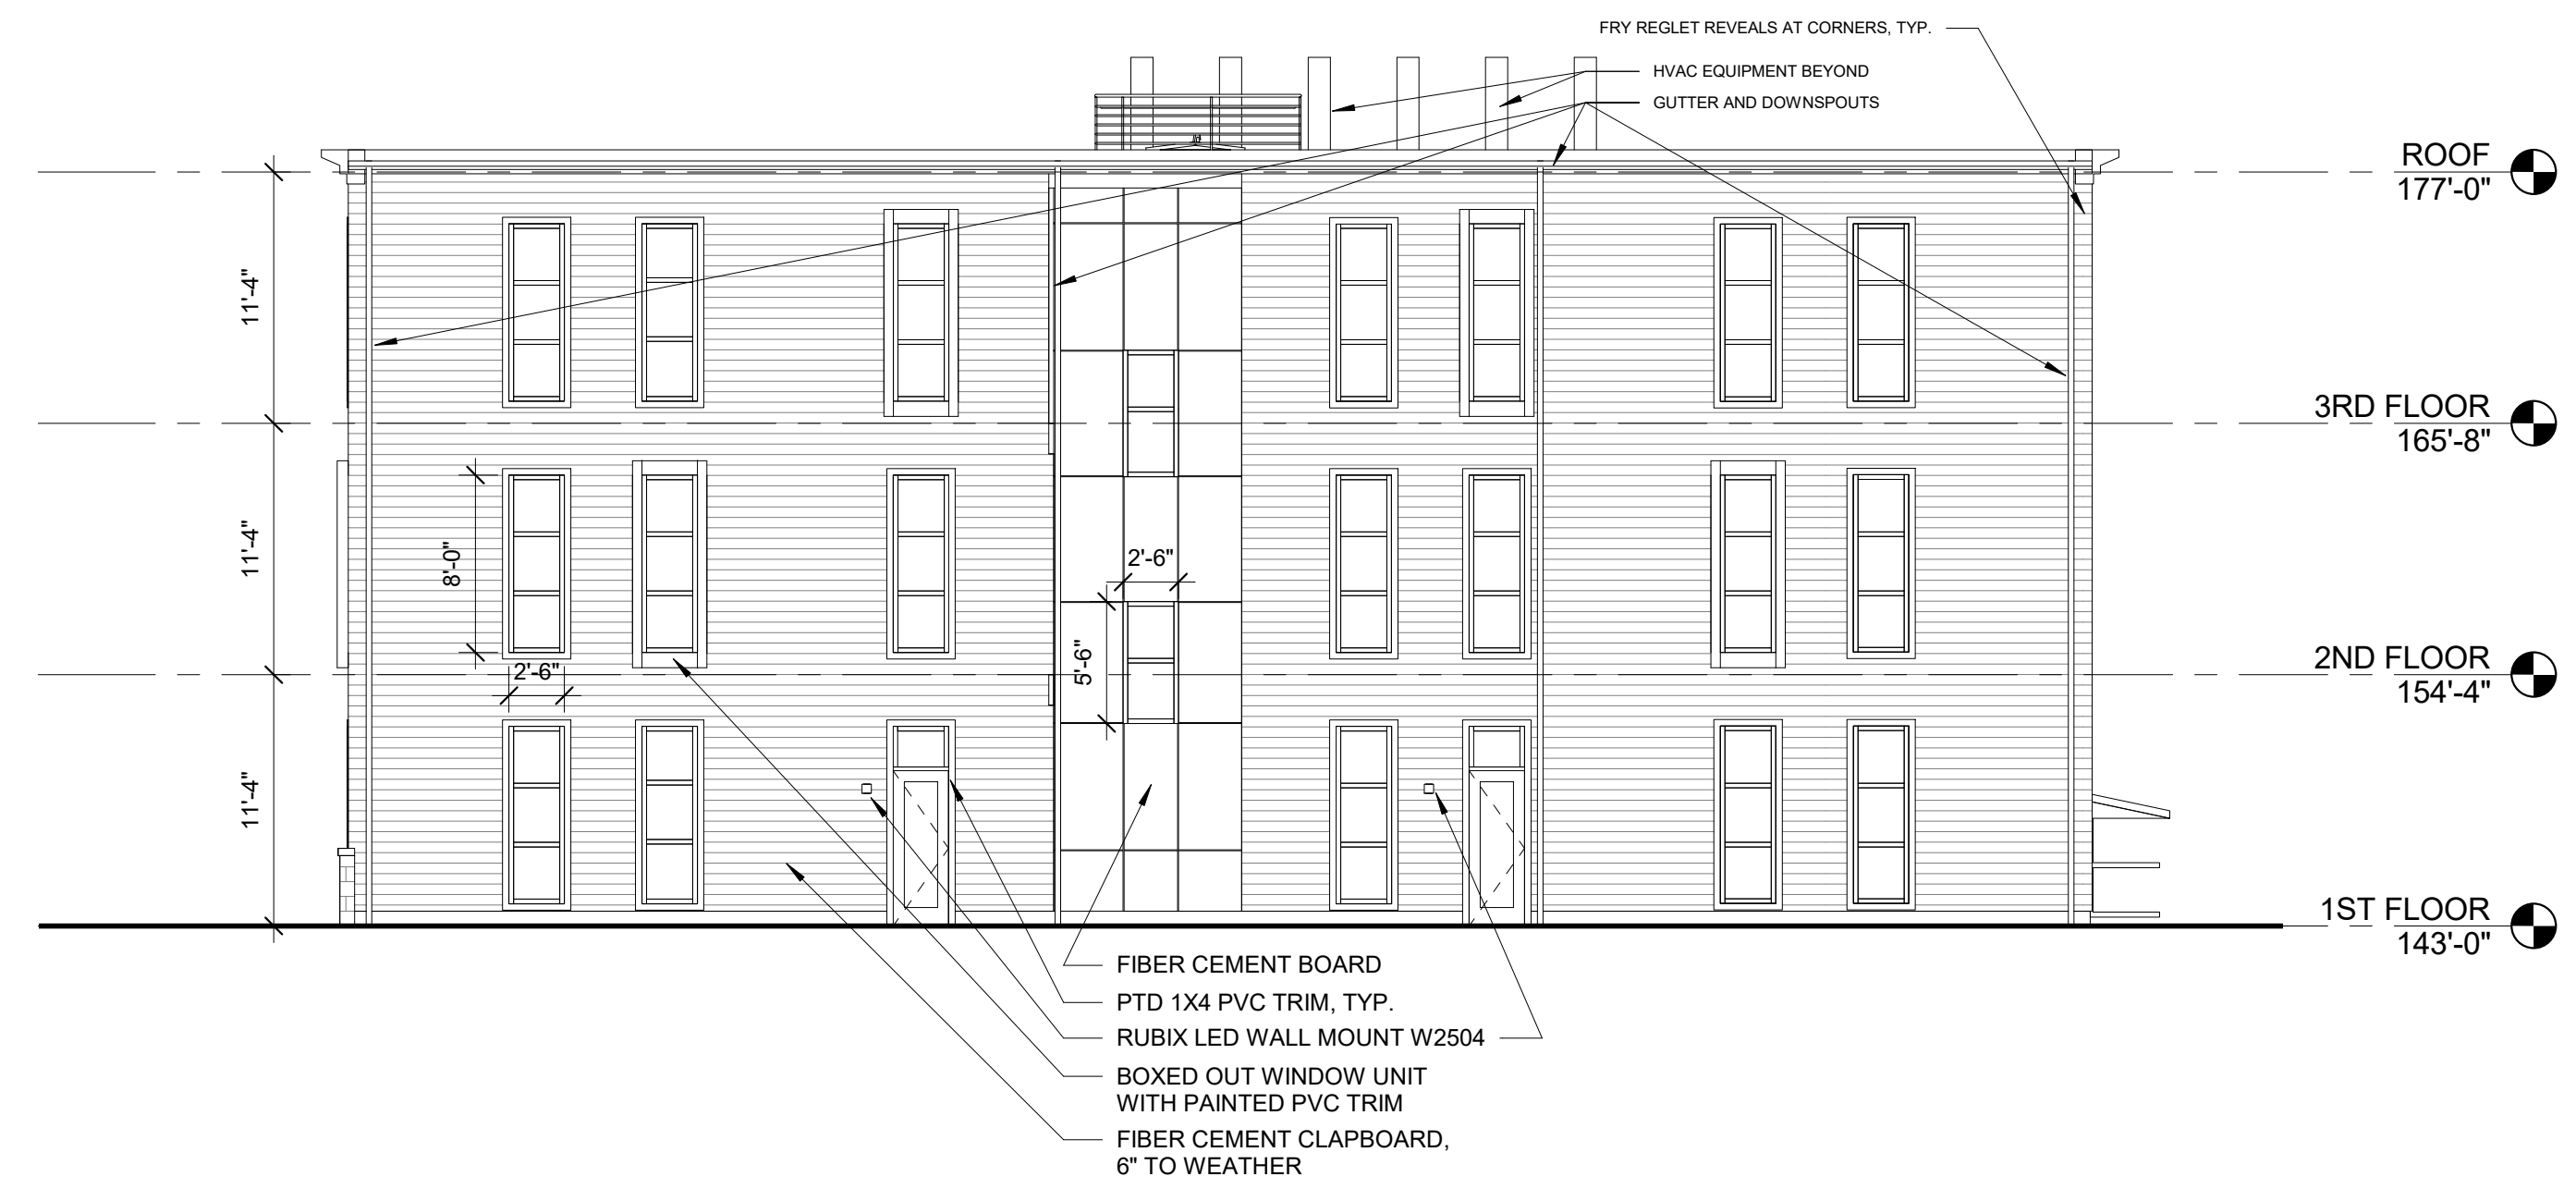

3 | NORTH ELEVATION
1/8" = 1'-0"

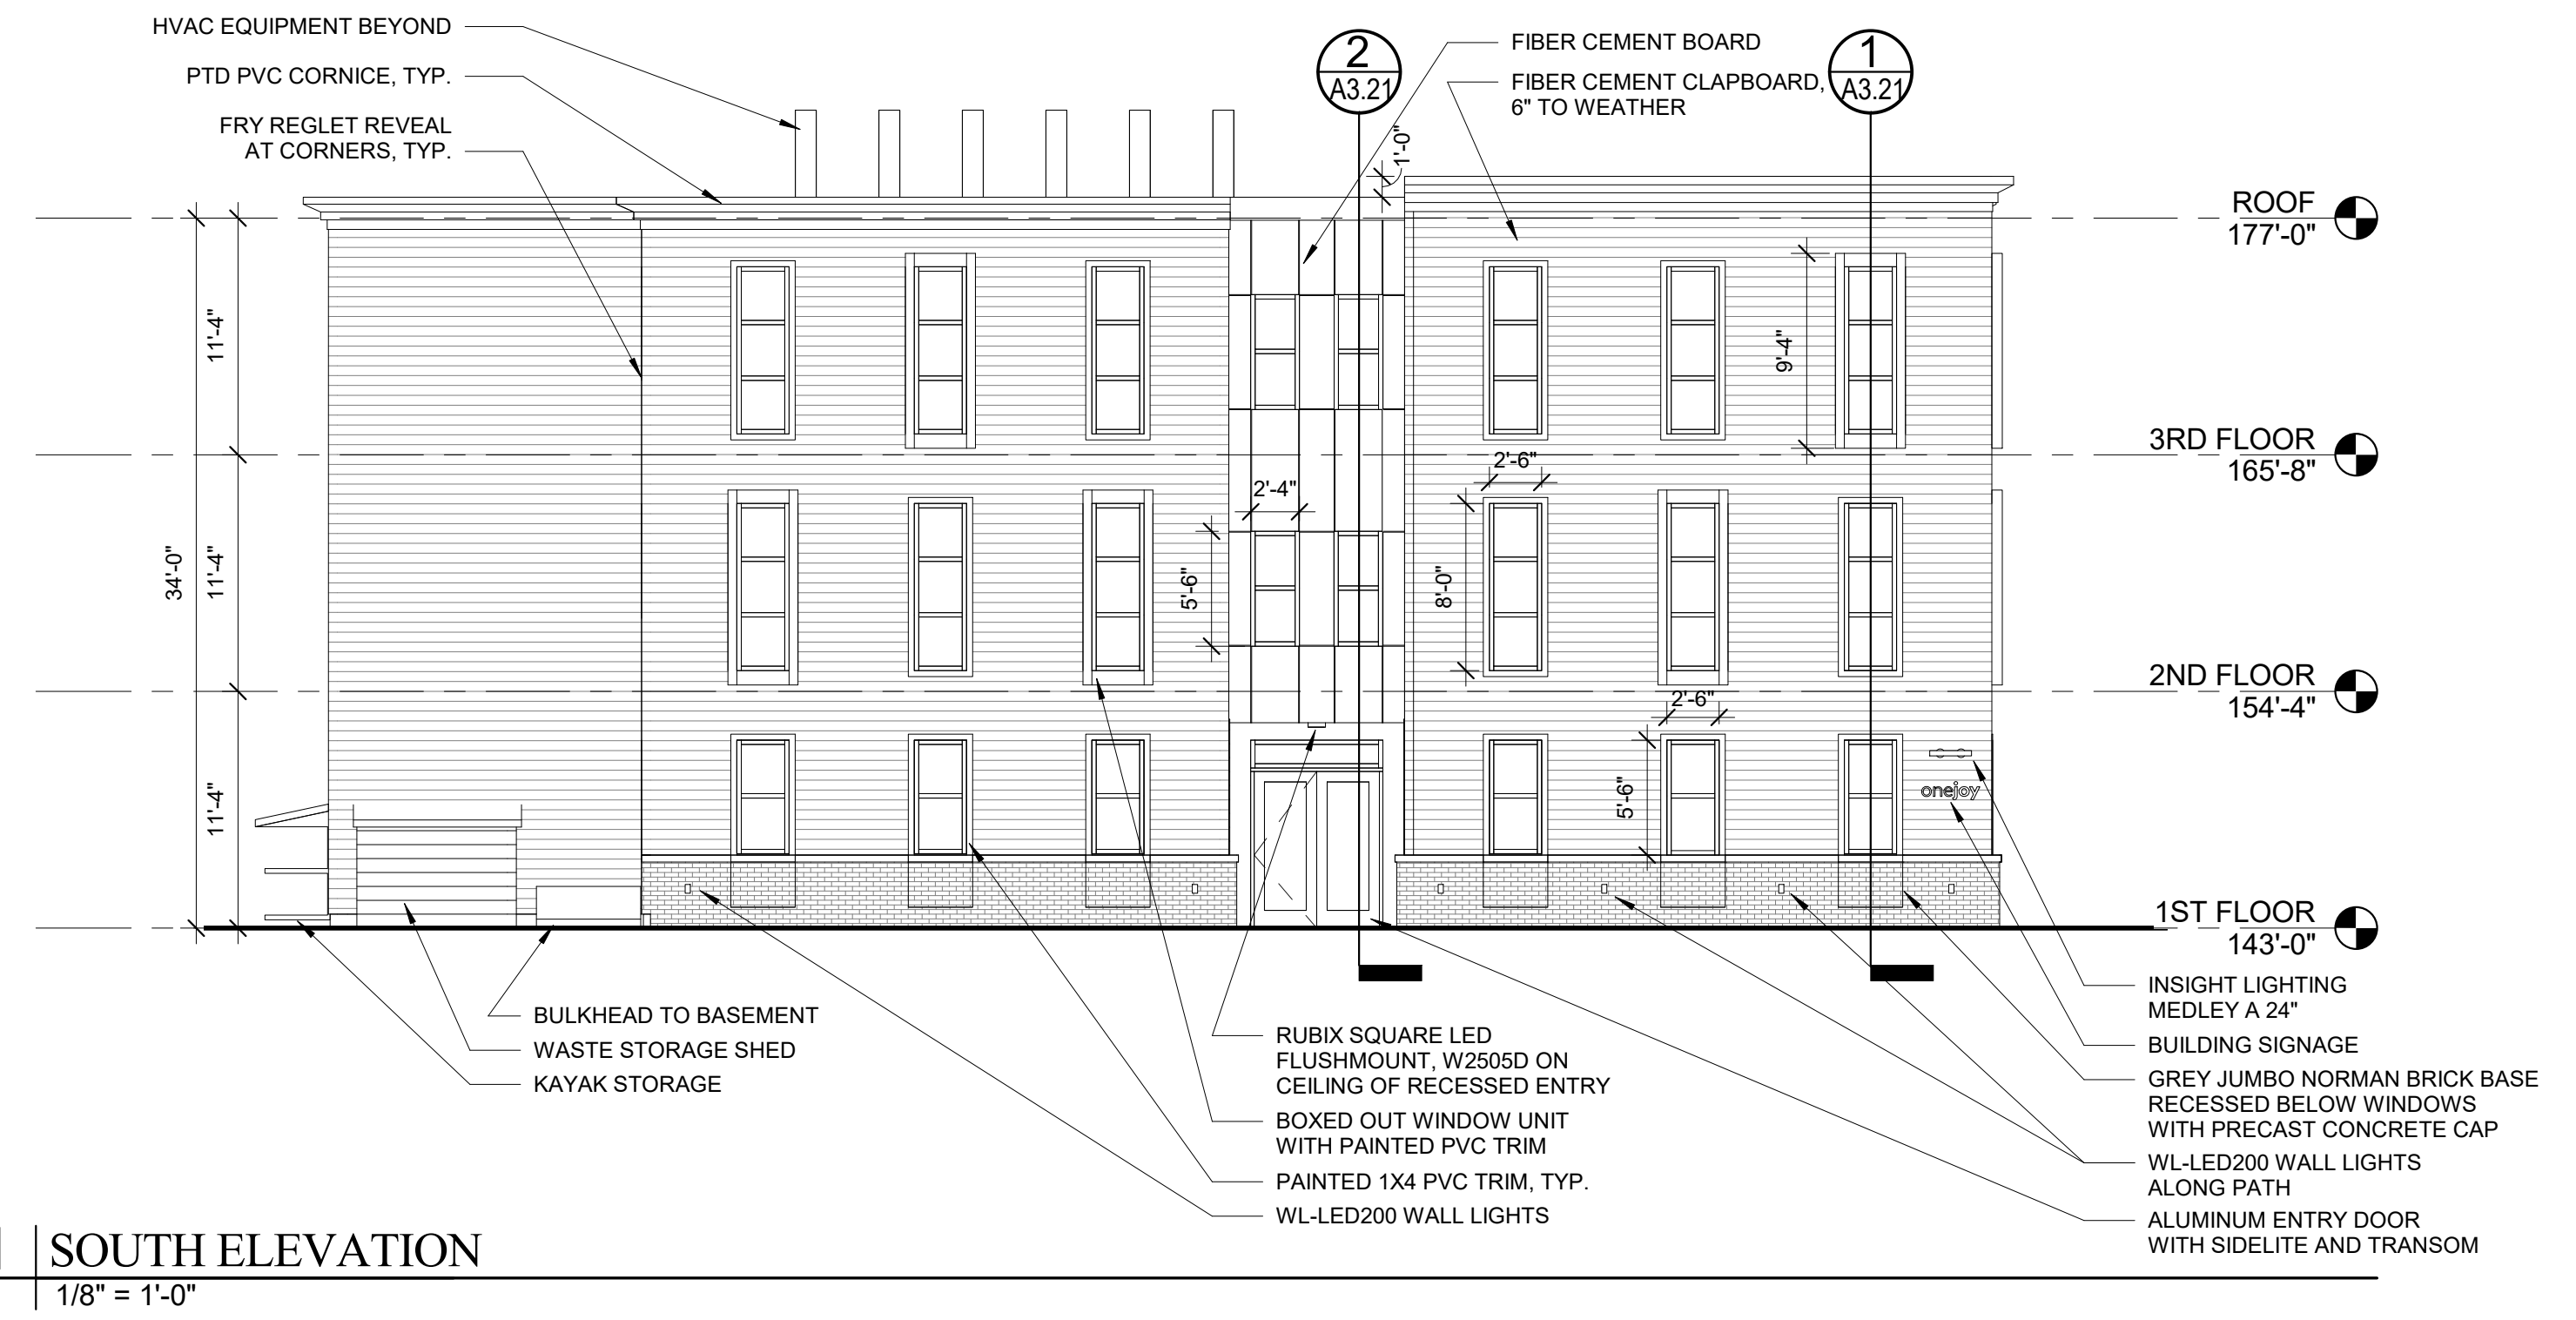

1 | SOUTH ELEVATION
1/8" = 1'-0"

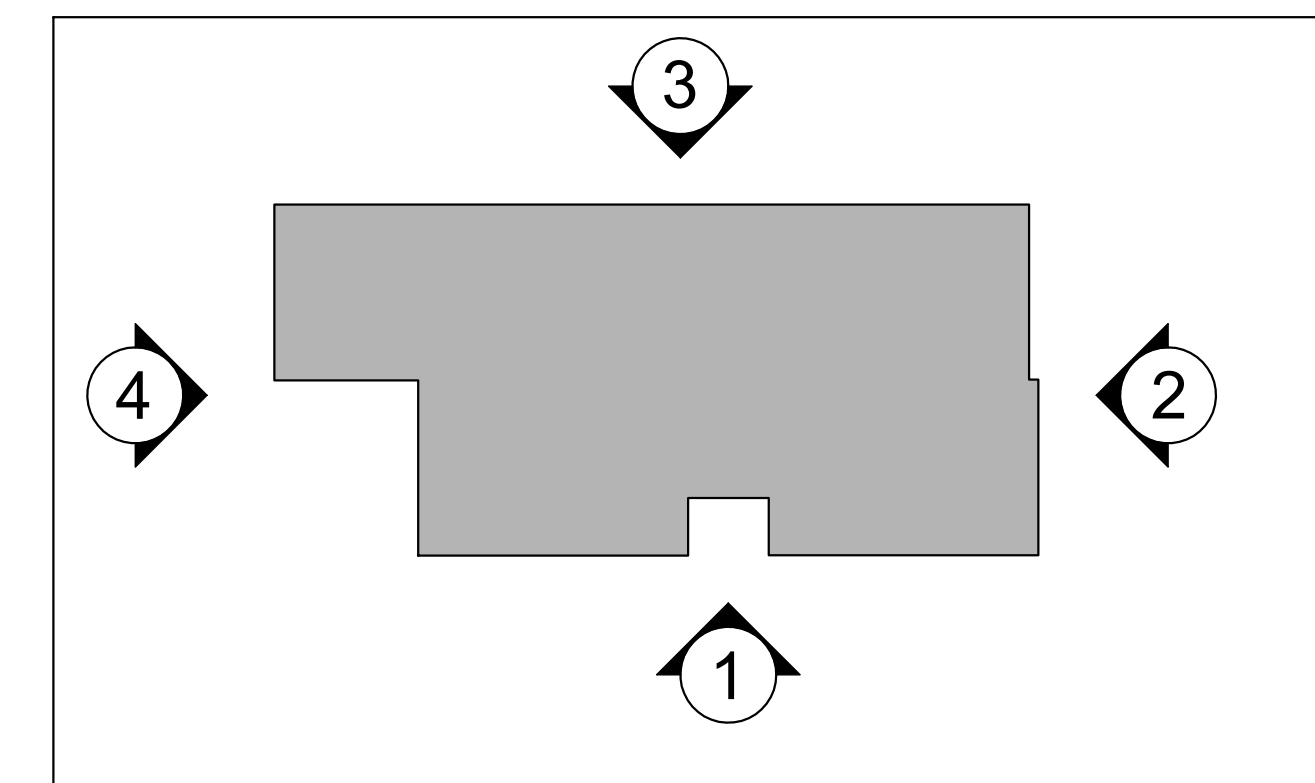

Prepared For:
Onejoy Place LLC
c/o Renewal Housing
Associates LLC
2 Union Street, 5th Floor
Portland, ME 04101

Consultant:

ARCHETYPE
architects
48 Union Wharf Portland, Maine 04101
(207) 772-6022 ARCHETYPE@ARCHETYPEPA.COM

Architect:

onejoy
WEST END • PORTLAND

Project:

Revisions:

Date: 13 JUNE 2017
Scale: As indicated

BUILDING
ELEVATIONS

A2.01