

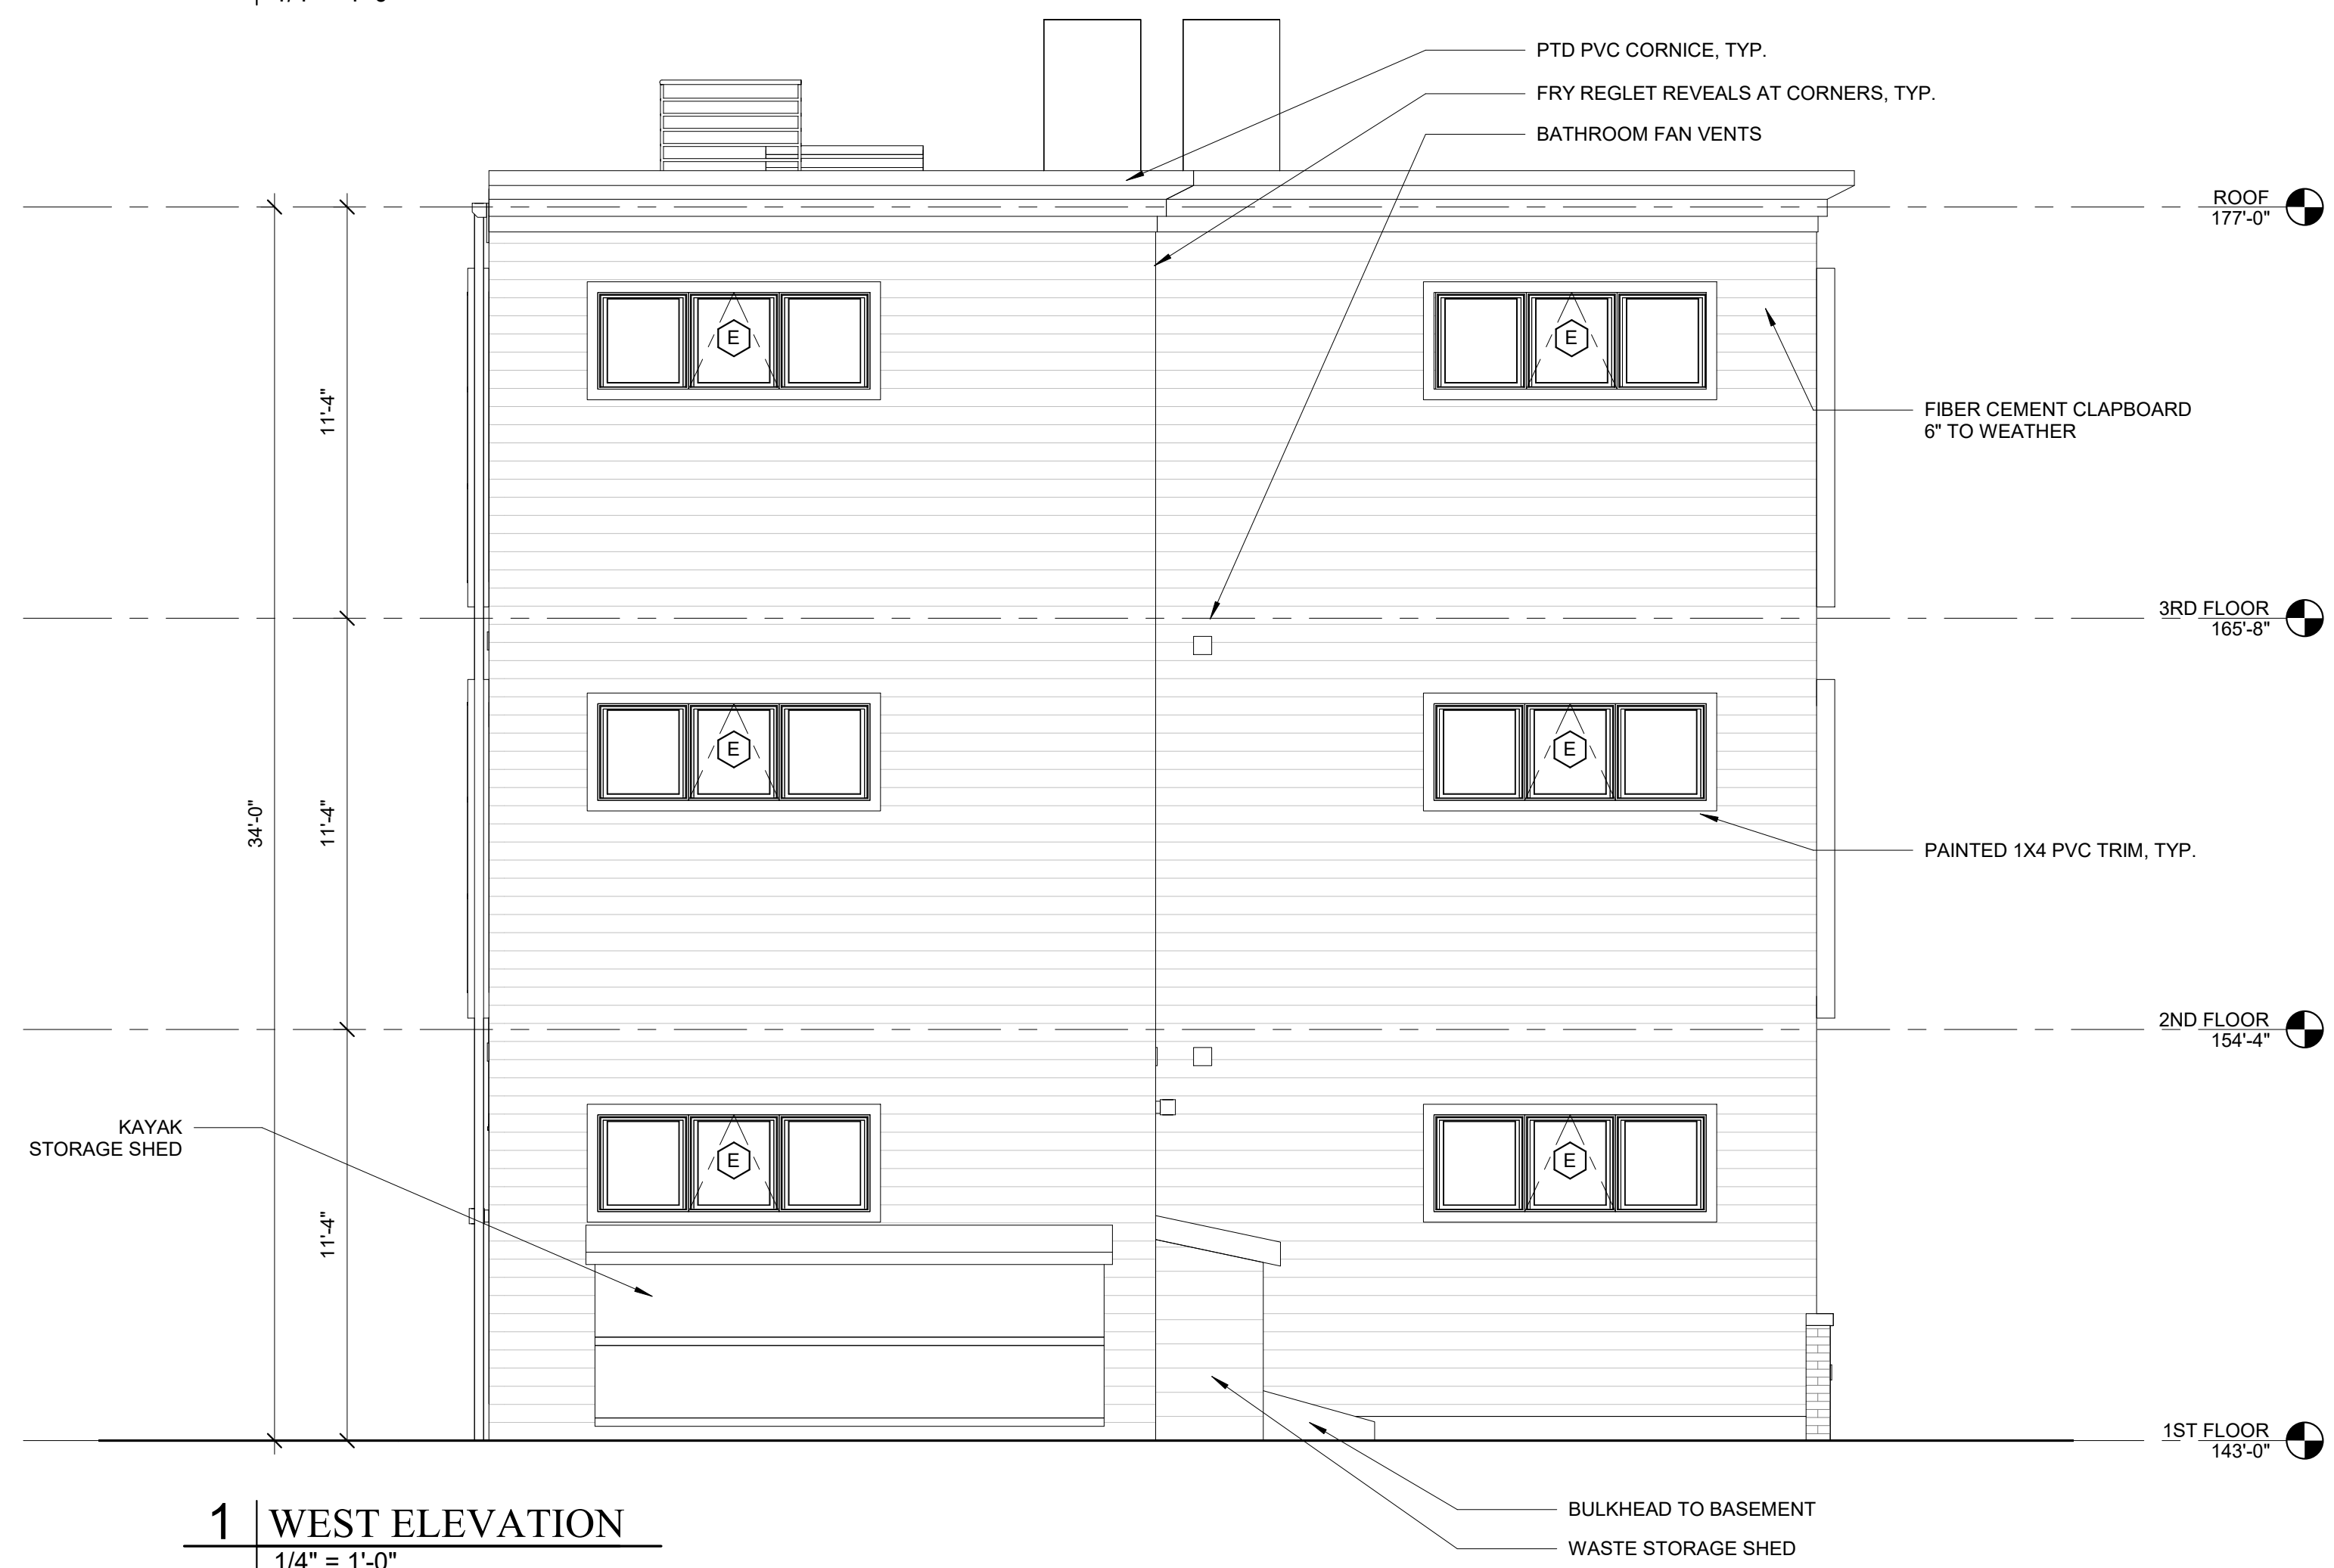


**2 | SOUTH ELEVATION**  
1/4" = 1'-0"

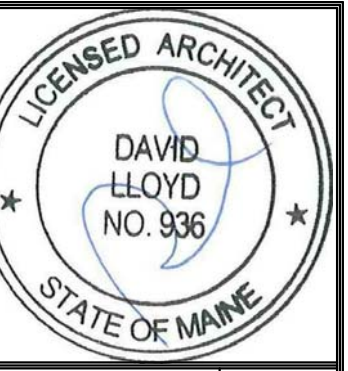

**1 | WEST ELEVATION**  
1/4" = 1'-0"

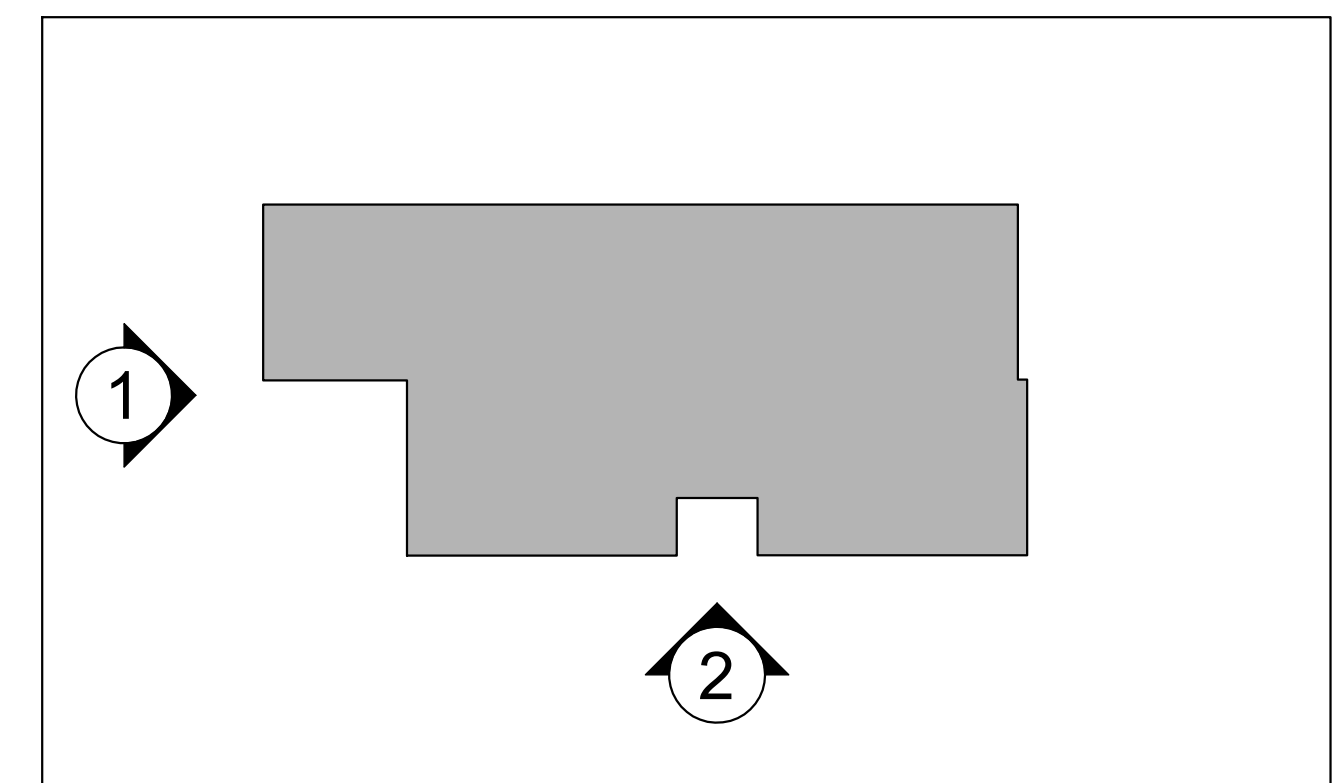

Prepared For:  
**Onejoy Place LLC**  
 c/o Renewal Housing  
 Associates LLC  
 2 Union Street, 5th Floor  
 Portland, ME 04101

Consultant:  
**ARCHETYPE**  
 architects  
 48 Union Wharf Portland, Maine 04101  
 (207) 772-6022 ARCHETYPE@ARCHETYPEPA.COM

Project:  
**onejoy**  
 WEST END • PORTLAND

Date: 11 JAN 2018  
 Scale: As indicated  
**SOUTH AND WEST  
 ELEVATIONS**

**A2.01**