

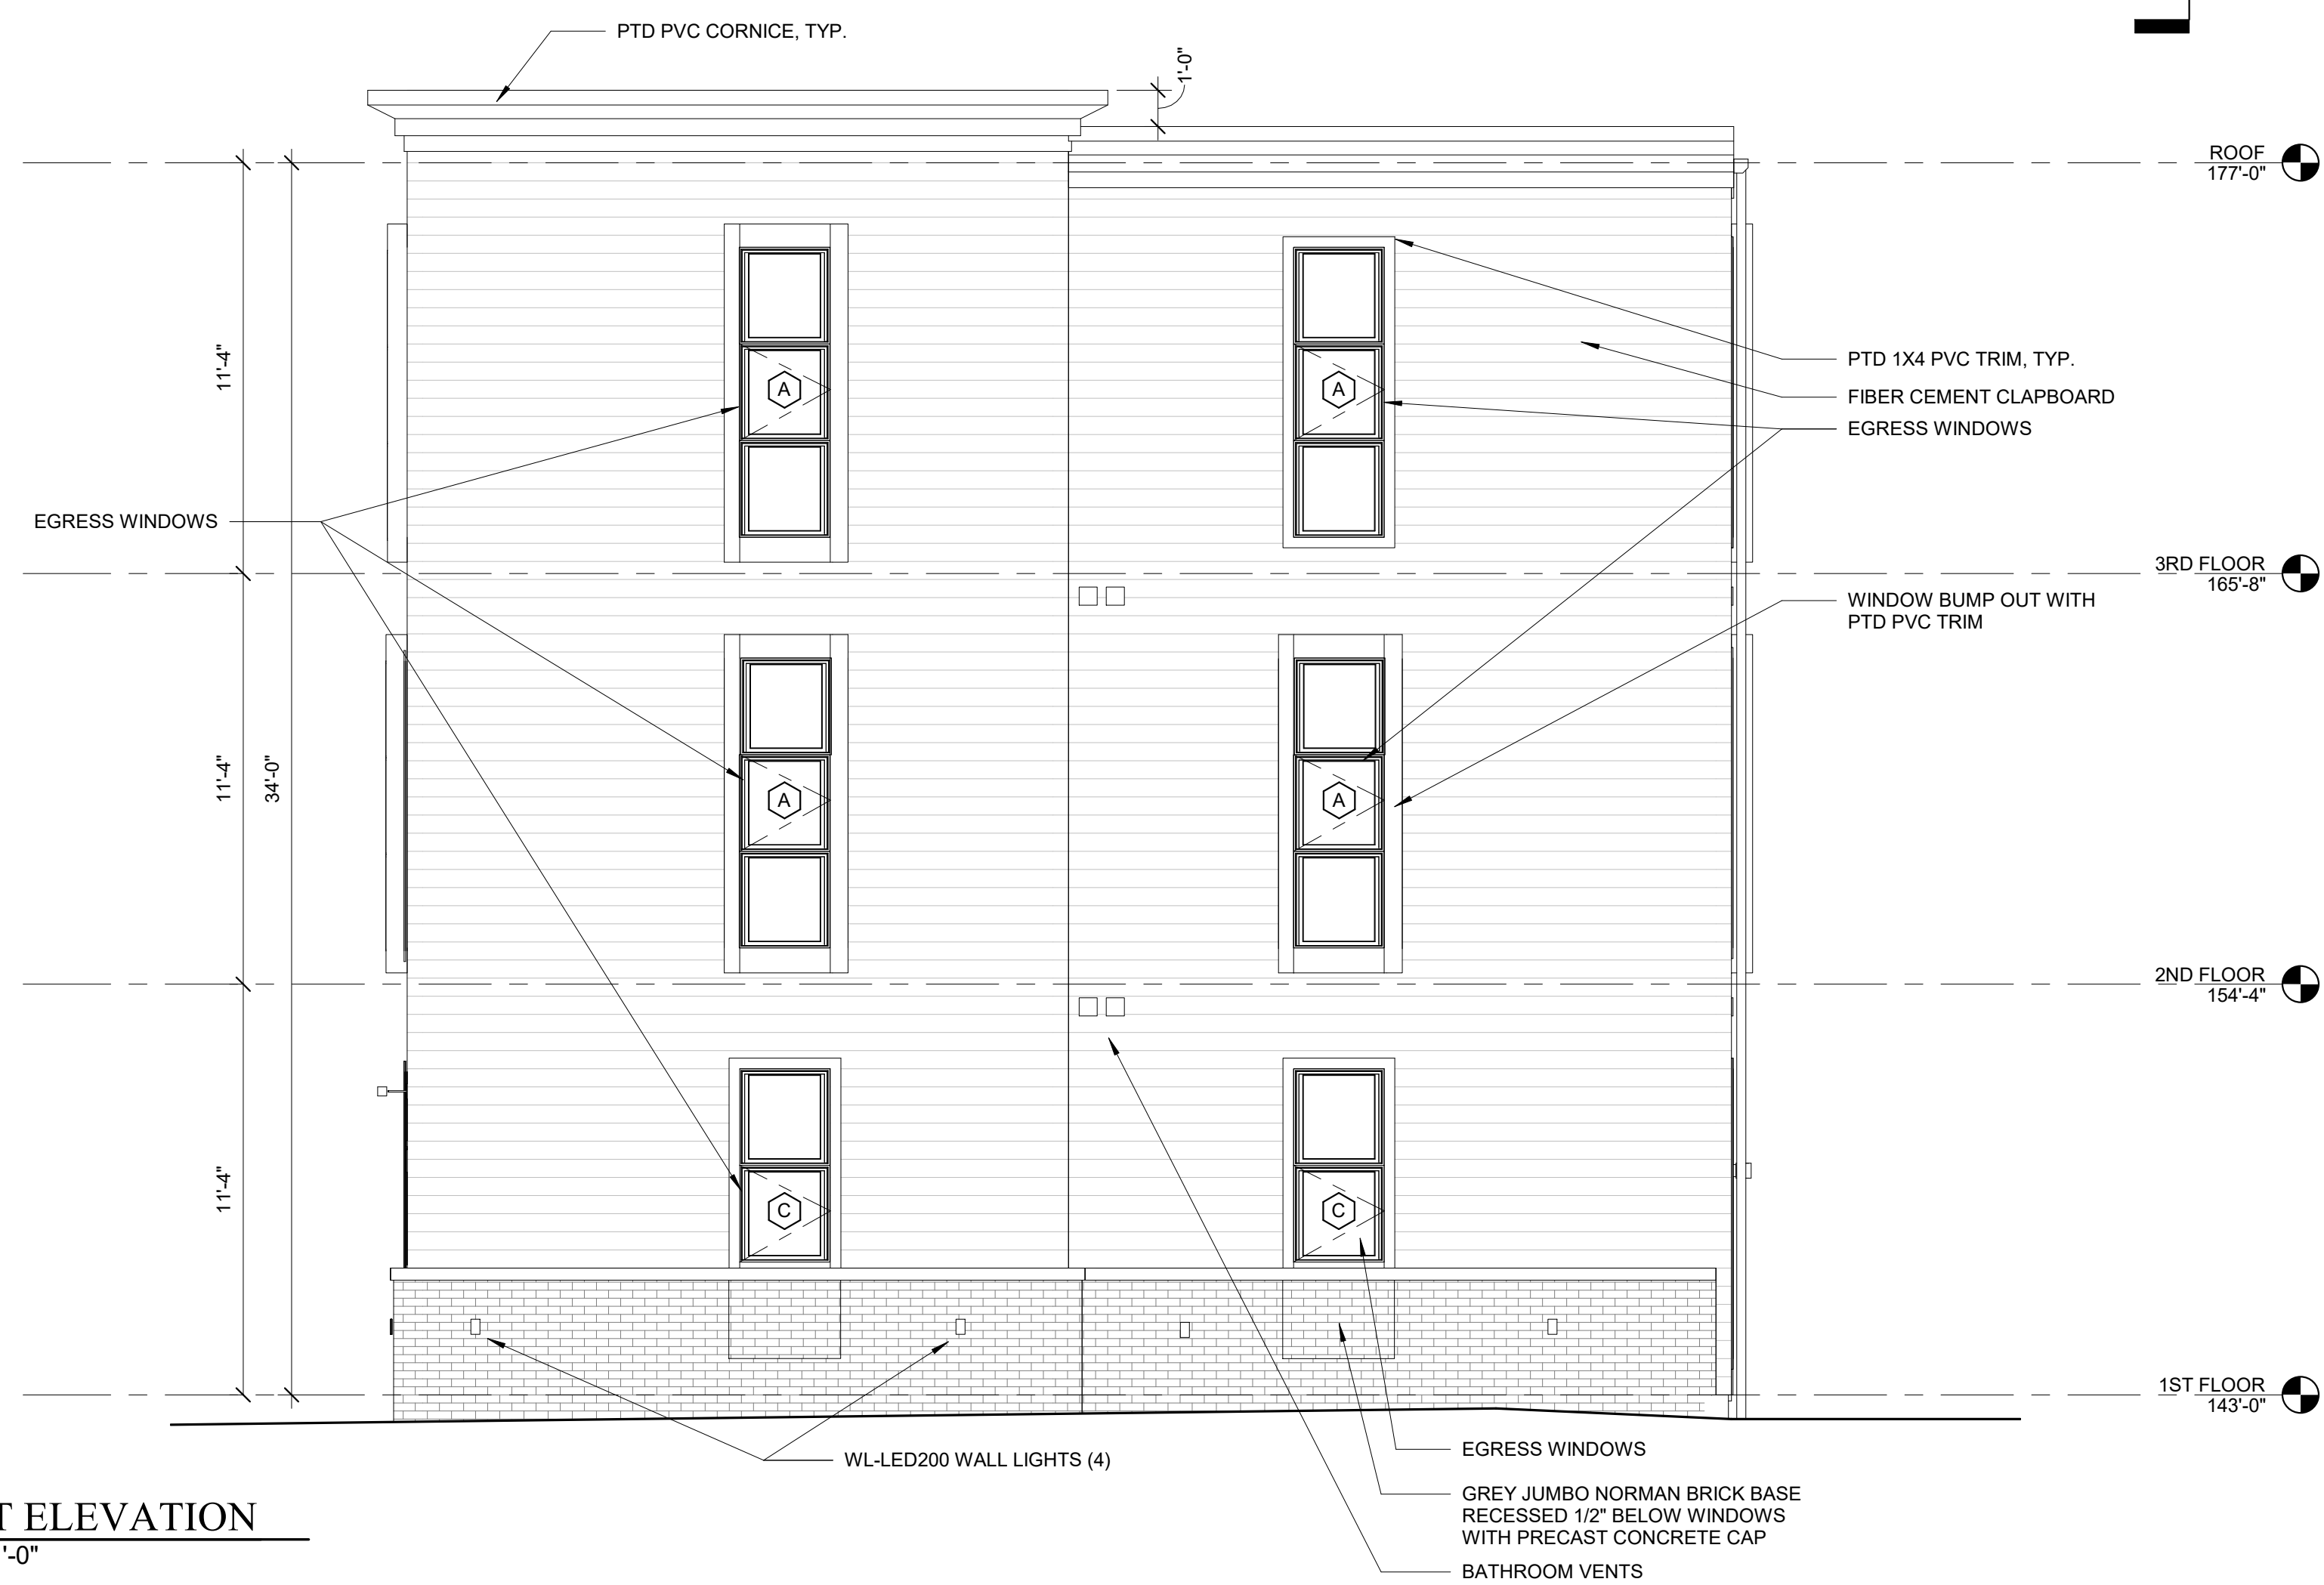


2 | NORTH ELEVATION
1/4" = 1'-0"

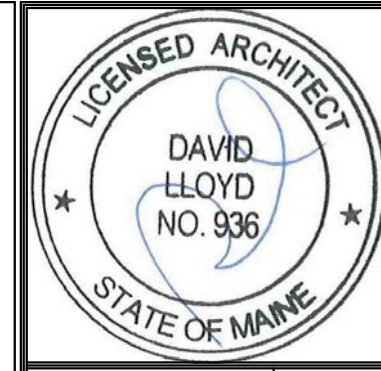

1 | EAST ELEVATION
1/4" = 1'-0"

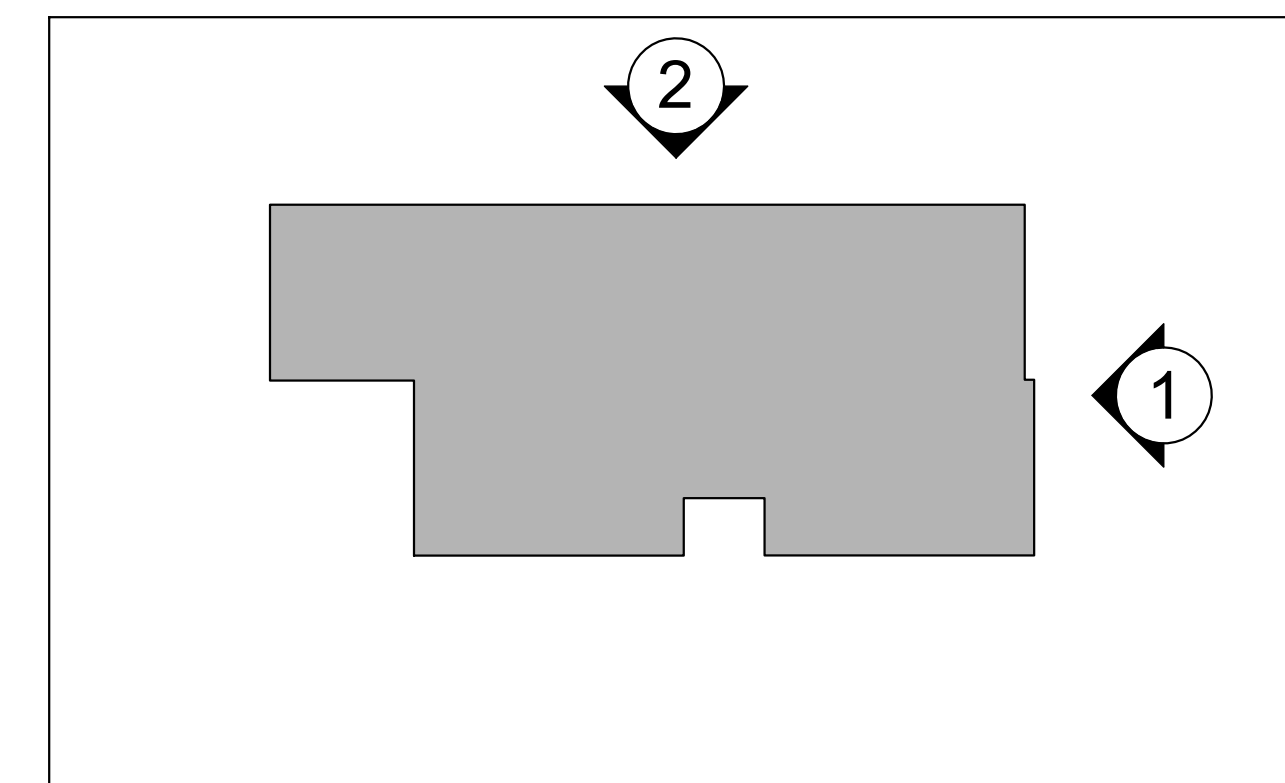

Prepared For:
Onejoy Place LLC
 c/o Renewal Housing
 Associates LLC
 2 Union Street, 5th Floor
 Portland, ME 04101

Consultant:
ARCHETYPE
 architects
 48 Union Wharf Portland, Maine 04101
 (207) 772-6022 ARCHETYPE@ARCHETYPEPA.COM

Project:
onejoy
 WEST END • PORTLAND

Date: 11 JAN 2018
 Scale: As indicated
**NORTH AND EAST
 ELEVATION**

A2.02