

P.E. MICHAEL E. TADEAMA-WIELANDT
DATE: 9-13-2017

NO.	DATE	REVISIONS	BY
1	4-25-2017	SUBMITTED TO CITY OF PORTLAND FOR REVIEW	MTW
2	8-7-2017	REVISED PER STAFF & PEER REVIEW COMMENTS	MTW
3	8-29-2017	REMOVED SIDEWALK ON ADJUTING CITY PARCEL	MTW
4	9-13-2017	REVISED PER STAFF COMMENTS	MTW

965 CONGRESS STREET
SUITE 310
PORTLAND, ME 04102

P.O. BOX 339
111 ELDERBERRY LANE
NEW GLOUCESTER, ME 04260

OFFICE: (207) 926-5111 FAX: (207) 221-1317
www.terradynconsultants.com



TERRADYN
CONSULTANTS, LLC

Civil Engineering - Land Planning - Stormwater Design - Environmental Permitting

SHEET DESCRIPTION
ONEJOY PLACE
1 JOY PLACE, PORTLAND, MAINE 04102
UTILITY PLAN

PREPARED FOR
ONEJOY PLACE, LLC
C/O RENEWAL HOUSING ASSOCIATES, LLC
2 UNION STREET, 5TH FLOOR
PORTLAND, MAINE 04101

DATE: 3/7/2017
SCALE: 1" = 10'
DESIGNED: MTW
JOB NO: 1704
FILE: 1704-BASE.DWG
SHEET **C-5.0**

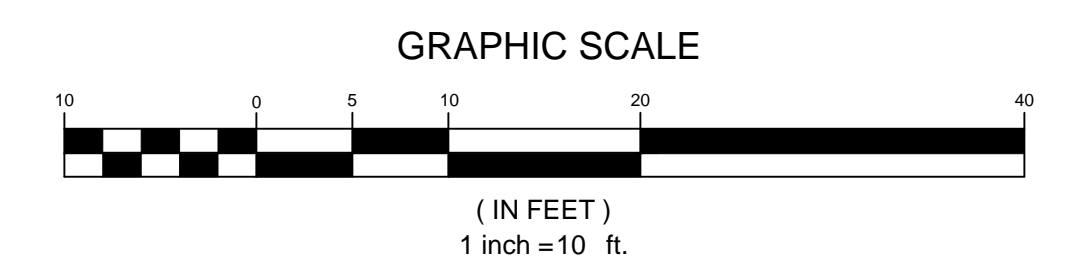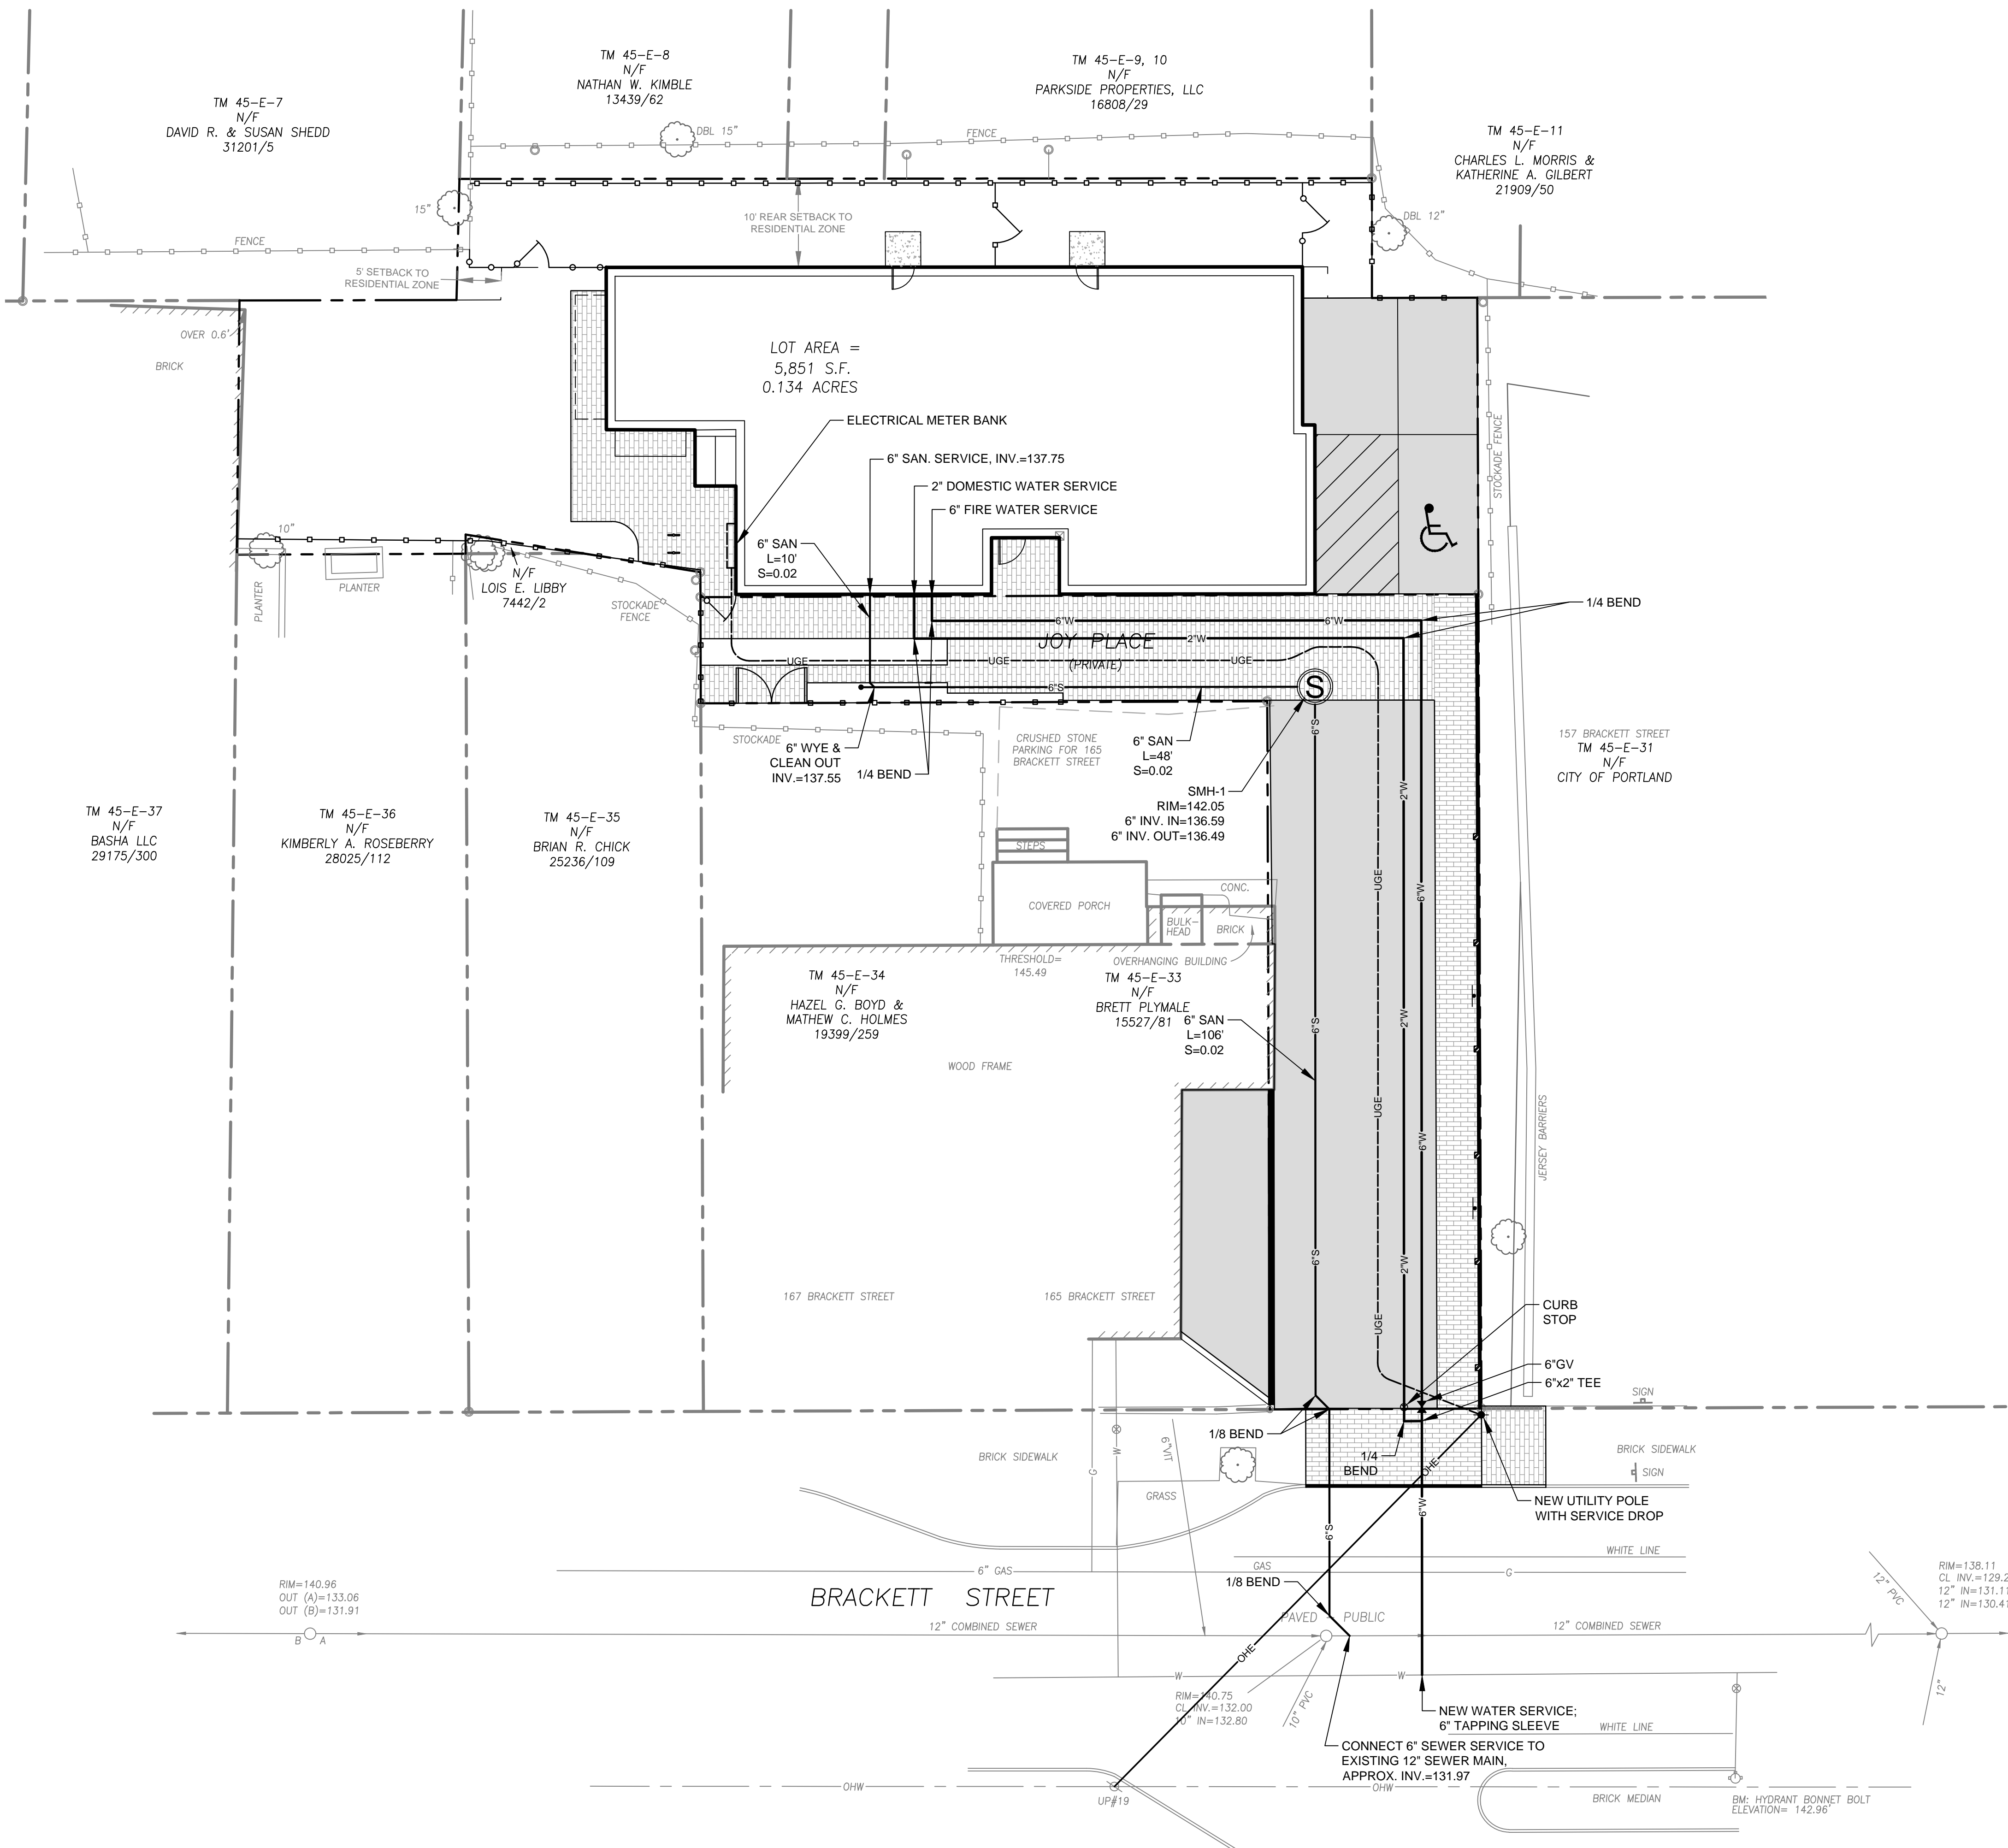

PRELIMINARY - NOT FOR CONSTRUCTION