


**1 | 2ND FLOOR**  
1/8" = 1'-0"

2,618 GROSS SF  
PROJECT NORTH

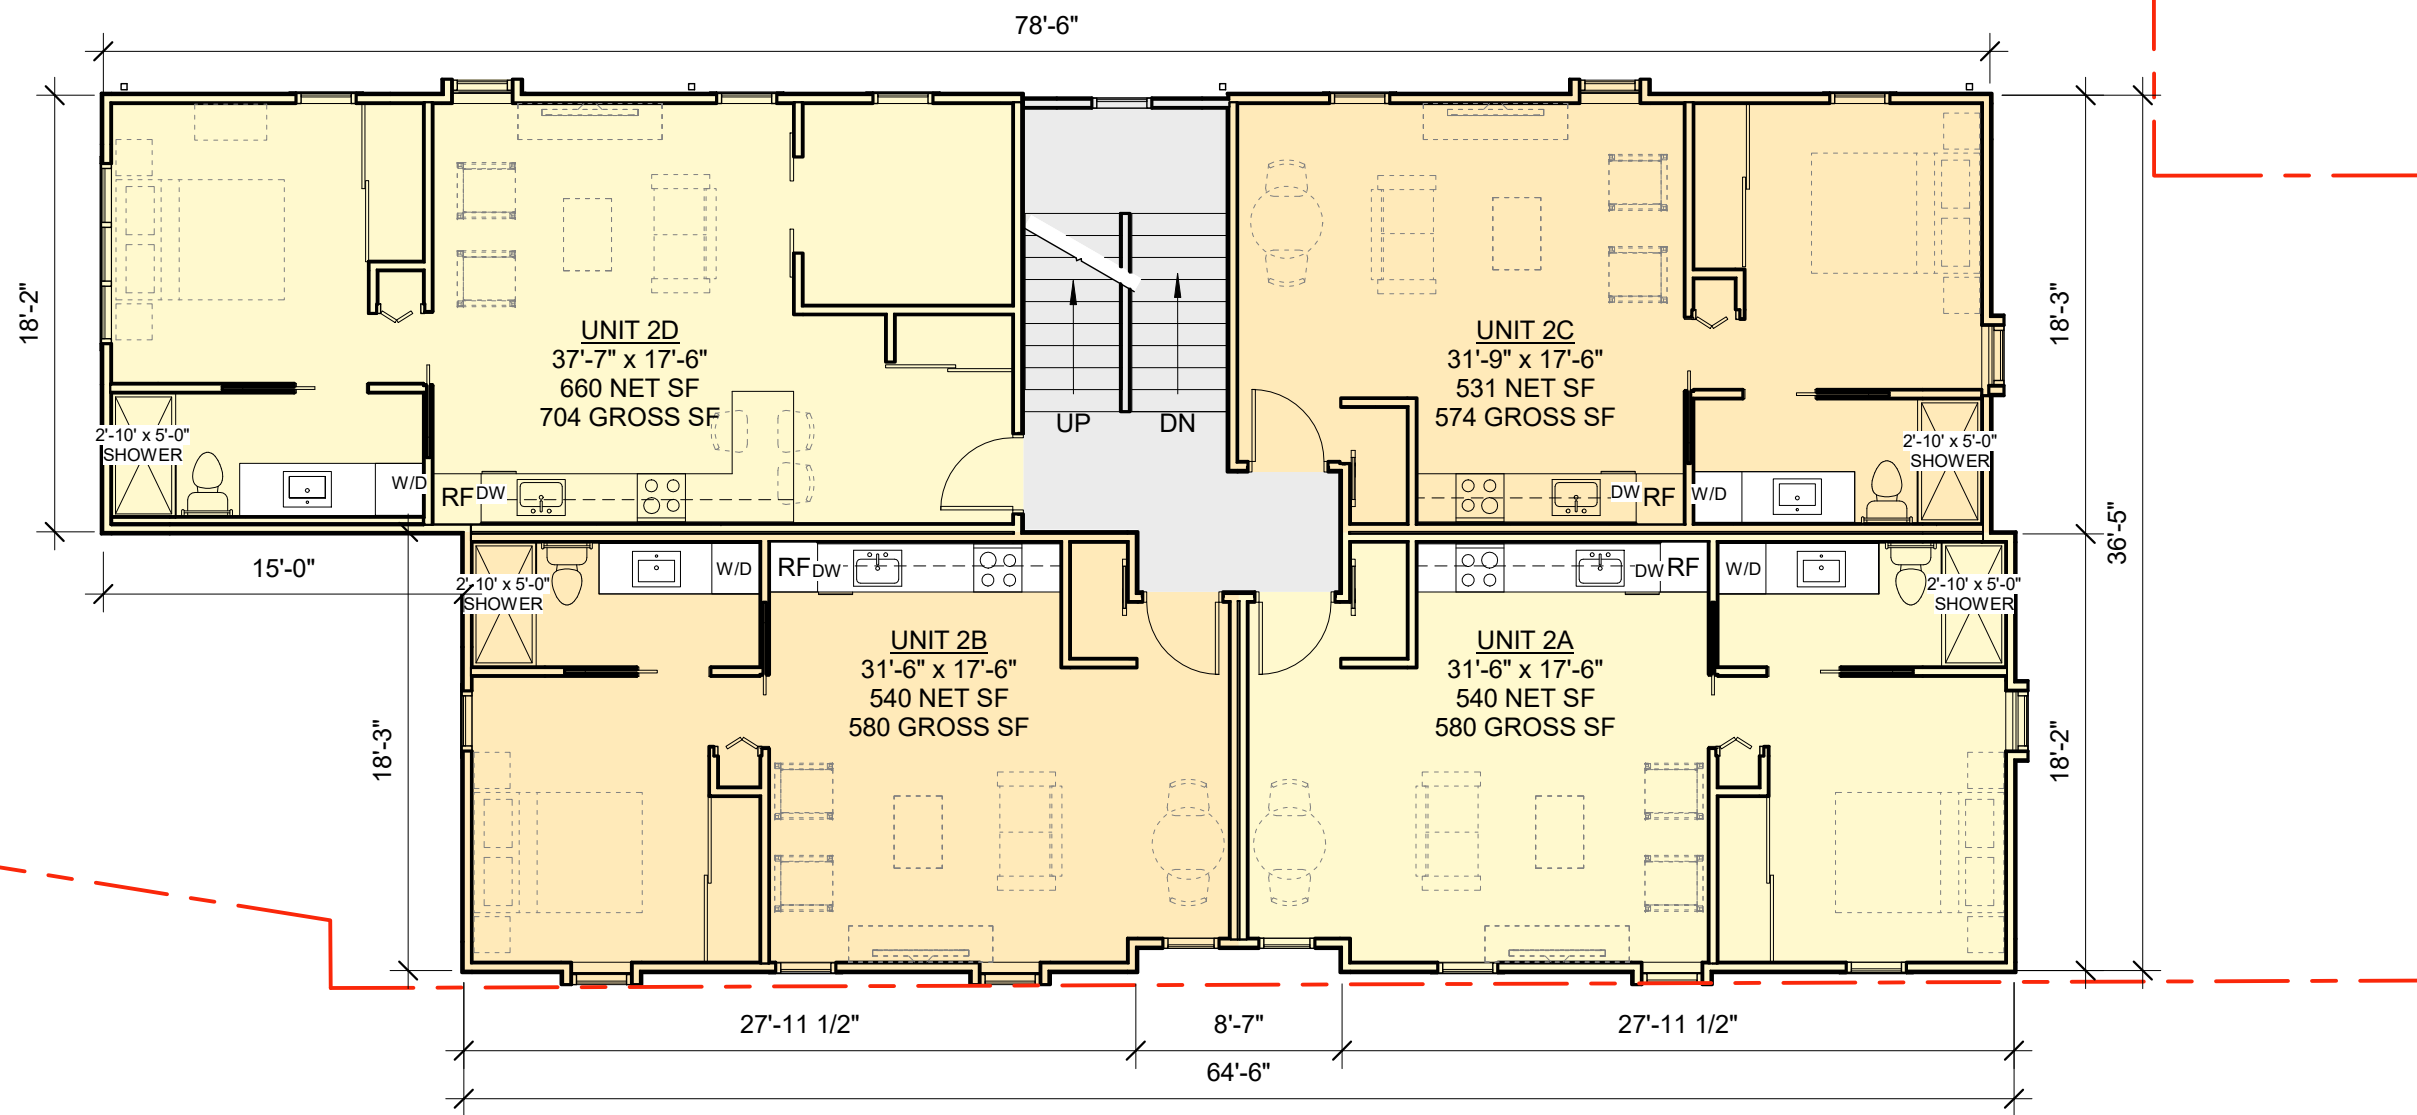

Architect: **ARCHETYPE Architects**  
48 Union Wharf Portland, Maine 04101  
(207) 772-6022 Fax (207) 772-4056

Date: 05/19/2017  
Scale: 1/8" = 1'-0"  
**2ND FLOOR PLAN**

Project: **JOY PLACE**

**A1.02**