

2 SIDE ELEVATION
A2.1 SCALE: 1/8" = 1'-0"

1 FRONT ELEVATION
A2.1 SCALE: 1/8" = 1'-0"


RELOCATE SAT. DISH OF TENANT WHEN POSSIBLE

PAINTED CONC. FINISH

* EXTEND & MATCH EXISTING CORNICE TRIM
* EXTEND & MATCH EXISTING FRIEZE TRIM

NOTE -

1. ALL WINDOWS LOW-E, SIM. DIVIDED LIGHT W/ 1/2 SCREEN - ALUM. CLAD W/ COLOR OPTION. PROVIDE TEMPERED UNITS WHERE REQUIRED.

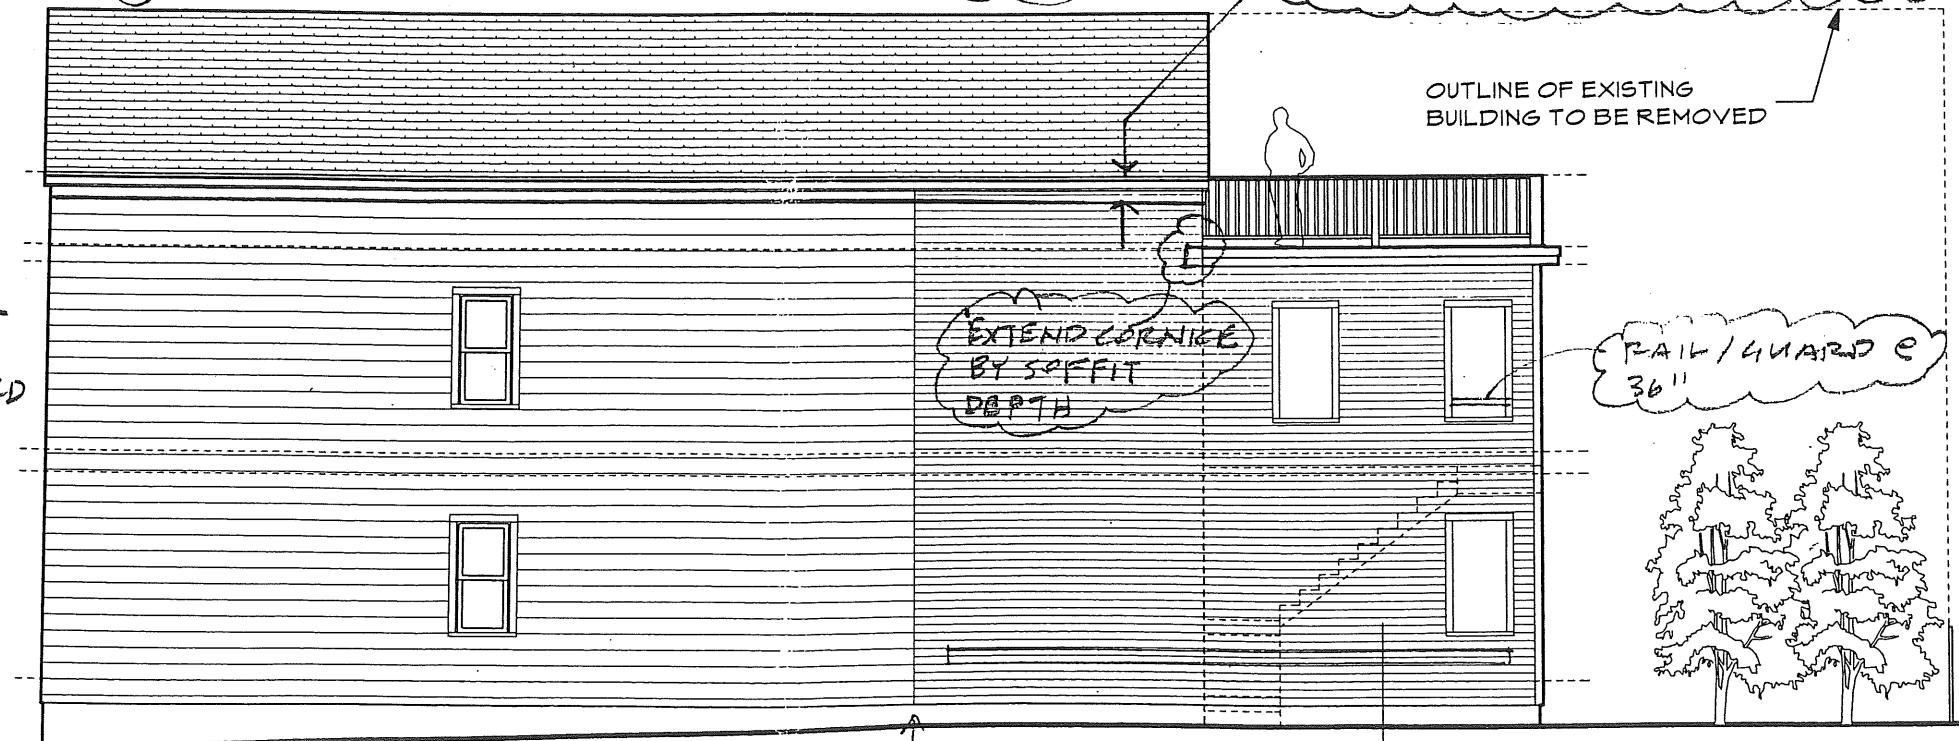


3 BACK ELEVATION
A2.1 SCALE: 1/8" = 1'-0"

NEAT MEETING OF NEW & EXIST. SIDING

2 BUMPER A3.3 DETAIL

NANCY MERRON
PORTLAND, MAINE
32 WINTER ST.

WHIPPLE CALLENDER ARCHITECTS

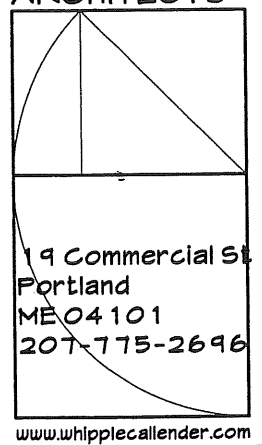

19 Commercial St
Portland
ME 04101
207-775-2696

www.whipplecallender.com

DATE: 7/22/09
CHECKED BY: J.A.D.
DRAWN BY: J.W.B.
JOB: 09-32WS
SHEET TITLE:

A2.1