
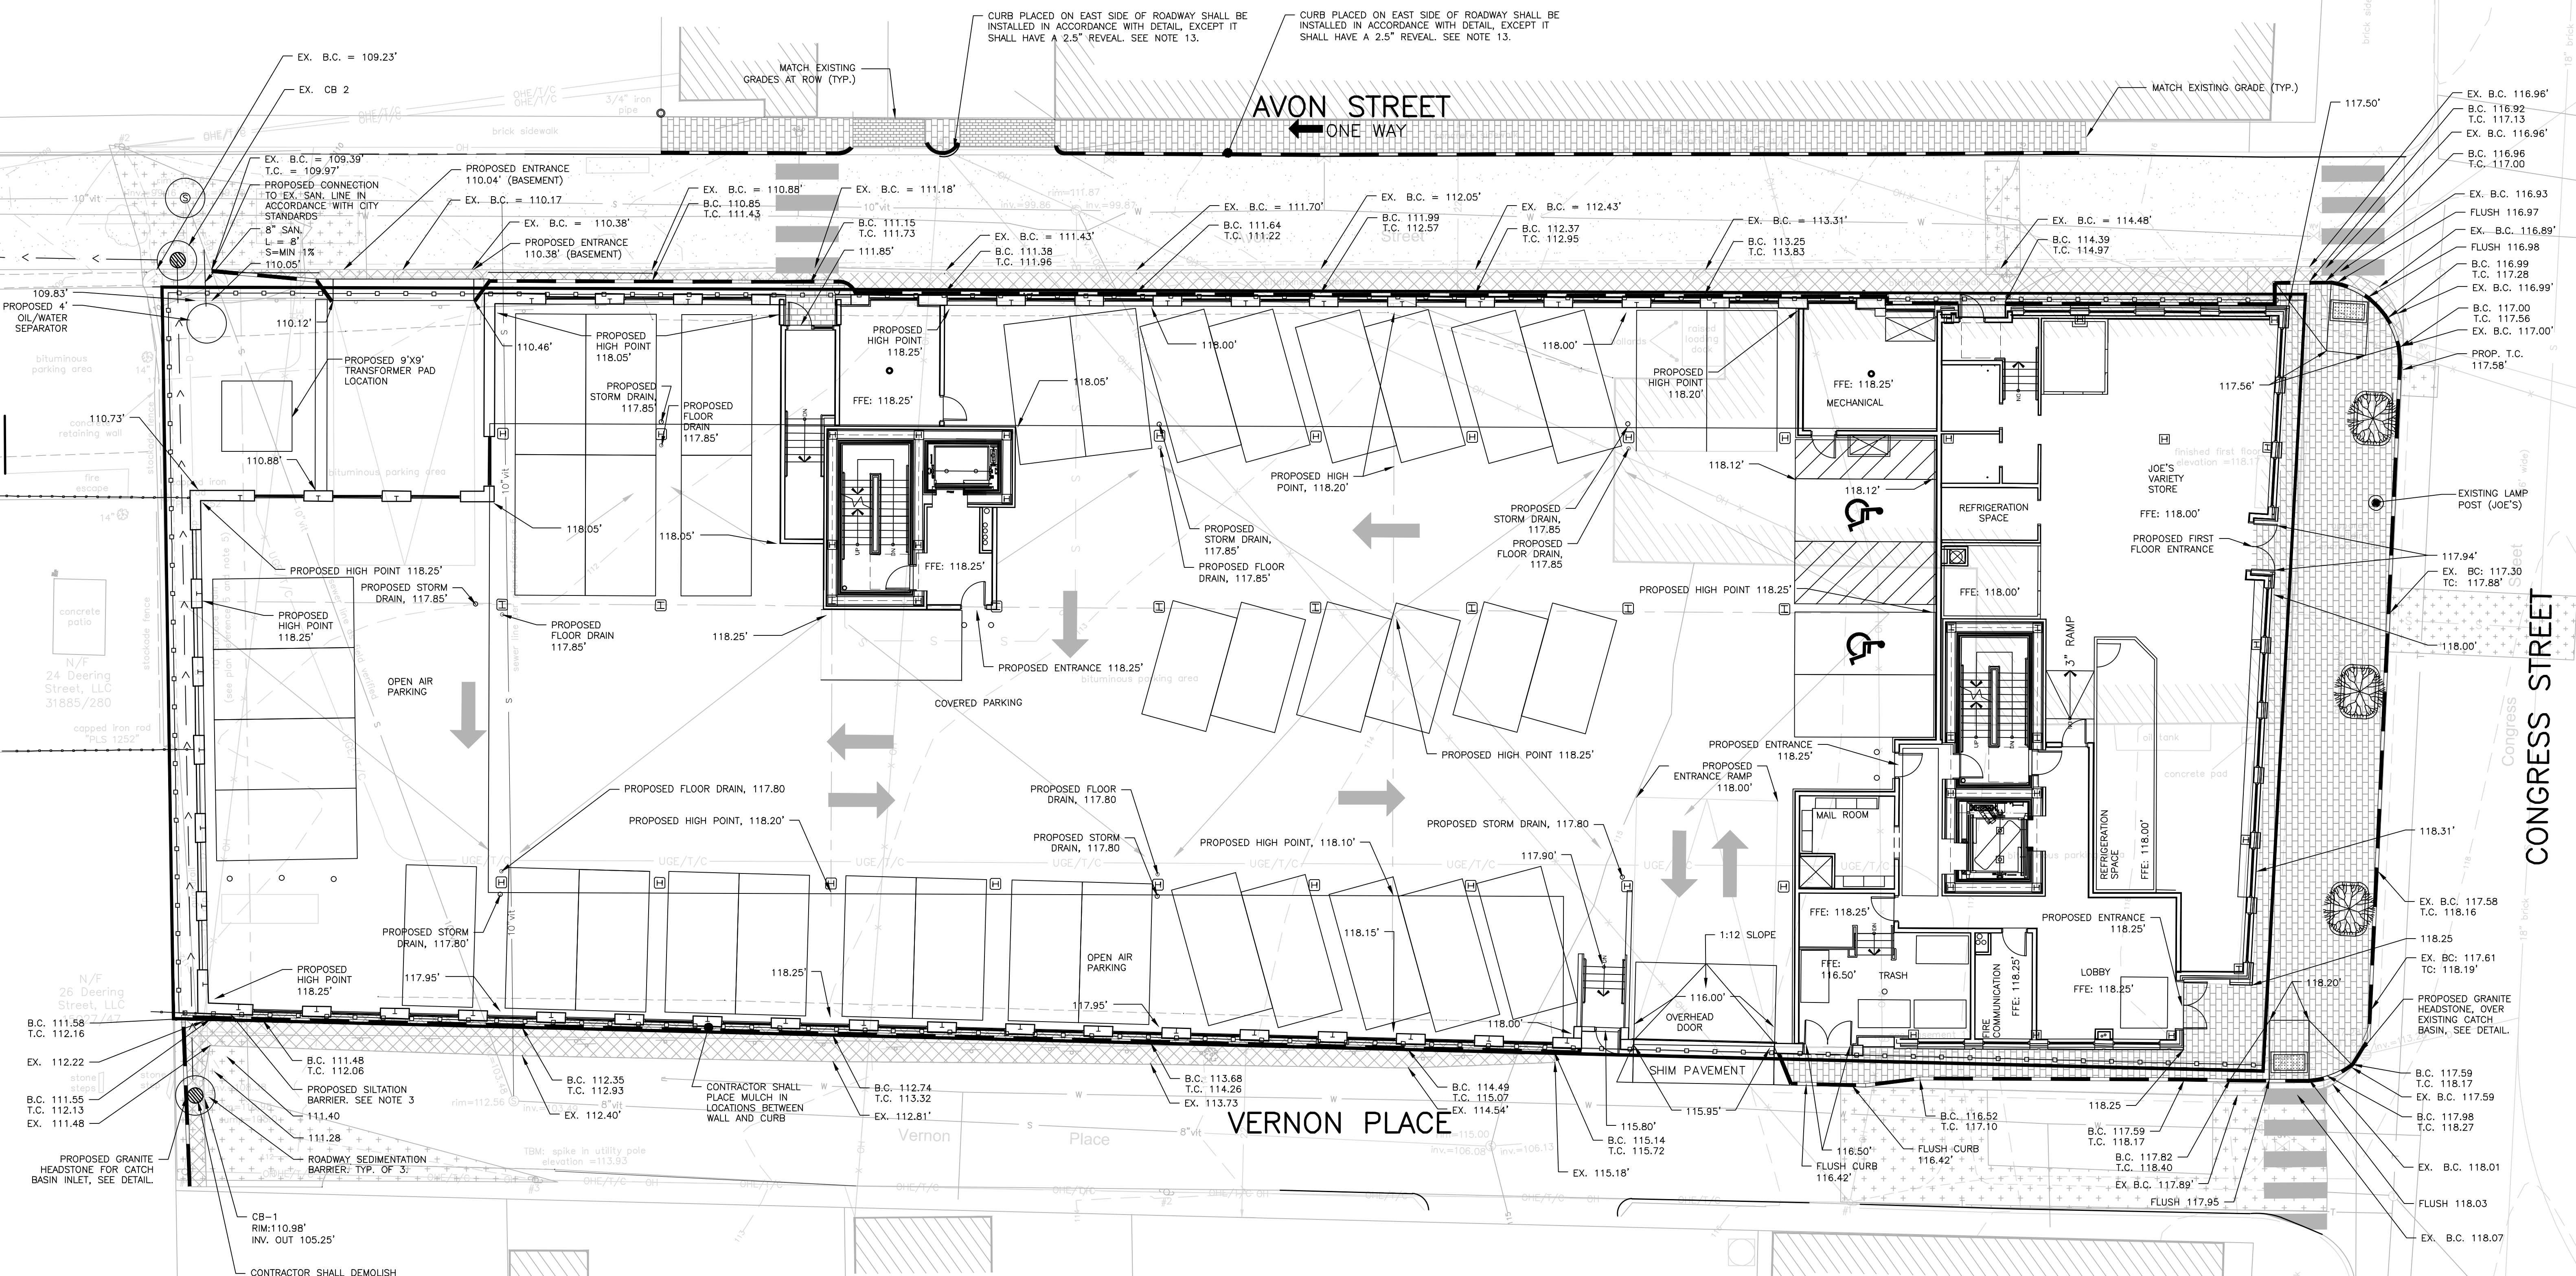


GENERAL NOTES: SEE SHEET C-30

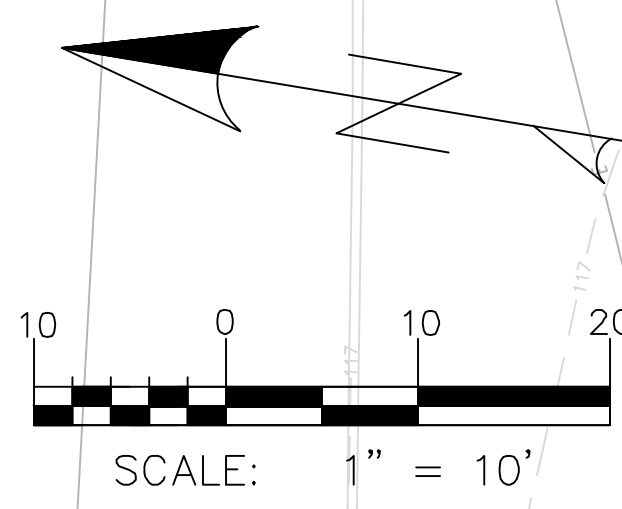

ISSUED FOR	BY
PRELIM. APPLICATION	WHS
PC DD SET	WHS
PC PROGRESS SET	WHS
COMMENT/RESPONSE	WHS
FINAL APPLICATION	WHS
BIDDING	WHS
COA	WHS
FOR CONSTRUCTION	WHS

REVISION	REV.	DATE


DRAWING NAME: **GRADING & DRAINAGE PLAN: FIRST FLOOR**
 PROJECT NAME: **667 CONGRESS STREET REDEVELOPMENT**
 CLIENT: **REDFERN PROPERTIES, LLC.**
 P.O. BOX 8616 PORTLAND, MAINE, 04104

ACORN ENGINEERING, INC. MAINE 04102
 158 DANFORTH (207) 779-2665

A C O R N ENGINEERING, INC.

THIS PLAN SHALL BE KEPT ON FILE AND NOT BE REPRODUCED OR COPIED WITHOUT WRITTEN PERMISSION. AUTHORIZED OR OTHERWISE, SHALL BE AT THE USER'S SOLE RISK AND WITHOUT LIABILITY TO ACORN ENGINEERING, INC.

FILE: 1060_CONGRESS
 DATE: 4/6/2015
 JUN: 1060
 SCALE: 1"=10'
 DESIGNED BY: MAG
 DRAWN BY: MAG
 CHECKED BY: WHS

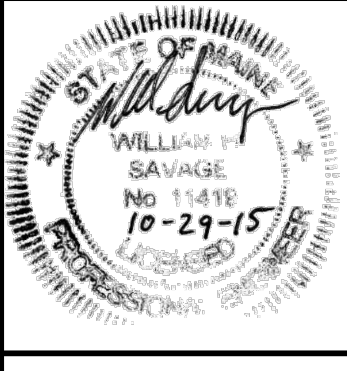

DRAWING NO. **C-31**

ISSUED FOR CONSTRUCTION