

667 CONGRESS STREET
 APARTMENTS
 PORTLAND, MAINE

RSA
 RYAN SENATORE
 ARCHITECTURE
 667 CONGRESS STREET
 PORTLAND, MAINE 04101
 207-650-8414
 rsasenatearchitect.com


CONSULTANTS:
 STRUCTURAL
 Structural Integrity
 77 Oak Street
 Portland, ME 04101
 207-774-4614

REVISIONS:

DATE:	2 NOVEMBER 2016
PROJECT No.:	1503
DRAWN BY:	MKL
CHECKED BY:	AGJ
SCALE:	AS NOTED

SHEET TITLE:
FOUNDATION DIMENSION PLAN

S1.00
D

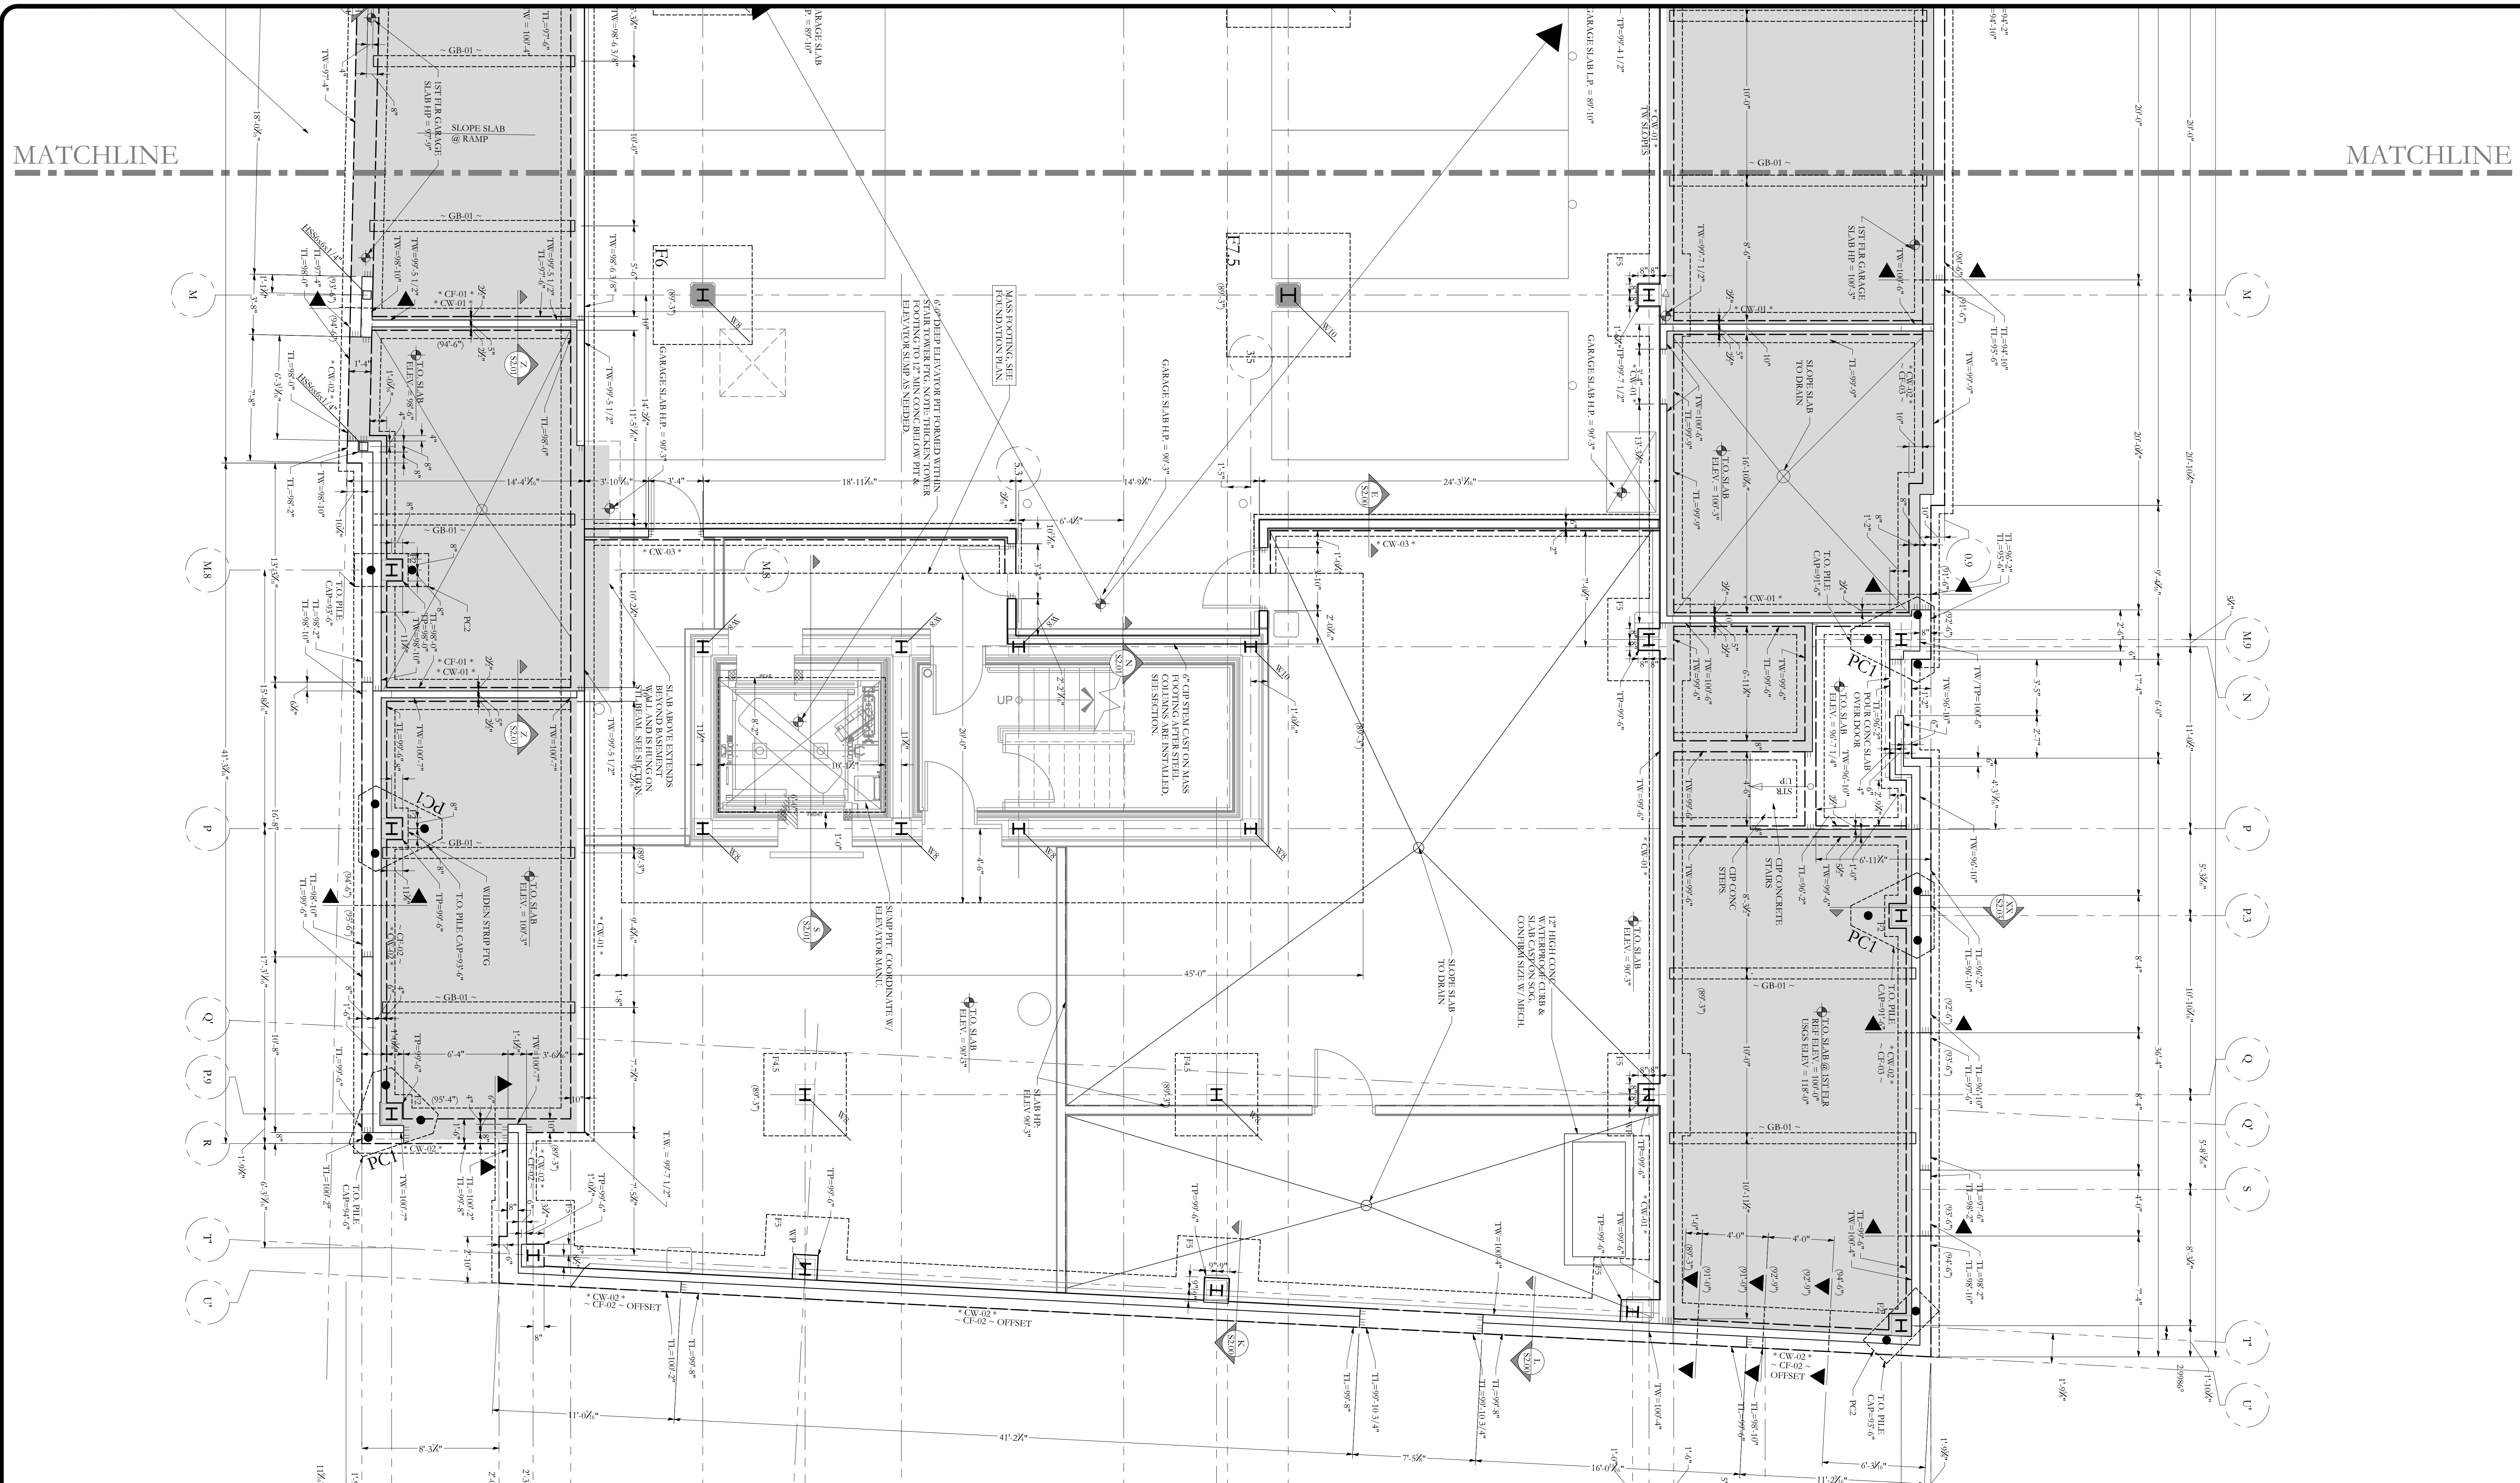

FOUNDATION DIMENSION PLAN
 SCALE 1/4"=1'-0"

- SEE SHEET S1.00 FOR OVERALL FOUNDATION PLAN.
- SEE SHEET S0.00 & S0.01 FOR GENERAL STRUCTURAL NOTES AND ADDITIONAL INFORMATION.
- COORDINATE ALL THRU SLAB PLUMBING & CHASES ETC. W/ ARCH AND MECHANICAL DRAWINGS -TYP.
- ALL ELEVATIONS BASED OFF REFERENCE ELEVATION 100'-0" EQUAL TO UCS 118'-0"
- COORDINATE ALL BASEMENT & GARAGE TOP OF SLAB/GRADING ELEVATIONS GRADING WITH CIVIL.
- TOP OF FOOTING INDICATED AS SUCH: (XXX-XX)'. TYP.
- TOP OF SLAB INDICATES AS SUCH: TO SLAB = XXX-XX'.
- VERIFY TOP OF GARAGE SLAB W/ CIVIL -TYP.

0' 1' 5' 10'

Structural Integrity
 Consulting Engineers, Inc. BUILD WITH CONFIDENCE
 77 Oak Street
 Portland, ME 04101
 p. 207-774-4614
 f. 866-793-7835
 www.structuralintegrity.com
 © 2015 Structural Integrity Consulting Engineers, Inc. SI-15-0038