

I.) CEILING HEIGHTS, WINDOW HEAD AND SILL HEIGHTS VARY FROM FLOOR TO FLOOR, INTERIOR ELEVATIONS GRAPHICALLY DEPICT ONE FLOOR ONLY, FOR HEIGHT INFORMATION REFER TO BUILDING SECTIONS AND WALL SECTIONS 2.) G.C. TO CONFRIM AND COORDINATE ALL ROUGH FRAMING DIMENSIONS FOR TUBS, SHOWERS, BUILT-IN FIXTURES ETC. G.C. TO CONFRIM AND COORDINATE ALL CABINETRY AND APPLIANCES DIMENSIONS 3.) PROVIDE APPROPRIATE FIRE TREATED BLOCKING IN WALLS BEHIND ALL FIXTURES, PARTITIONS AND ACCESSORIES. BLOCKING FOR GRAB BARS TO BE PROVIDED IN WALLS OF BATHROOMS IN ALL UNITS 4.) PROVIDE MOISTURE RESISTANT GWB AT ALL WALLS AND CEILINGS IN BATHROOMS TYPICAL 5.) SET ALL CLOTHES WASHERS IN PANS WITH WATER SENSOR 6.) REFER TO ELECTRICAL AND MECHANICAL DRAWINGS FOR ADDITIONAL INFORMATION REGARDING, LIGHTING, DIFFUSERS,

UNIT NOTES


BELOW KITCHEN SINK - TYPICAL 8.) HANG HOT WATER HEATER FROM DECK ABOVE. (SEE DETAIL ON TYPICAL UNIT DETAILS SHEET) 9.) WHERE DROPPED SOFFITS AND CEILINGS ARE SHOWN, THESE ARE IN ADDITION TO THE FIRE RATED GWB CEILING ABOVE WHICH IS PART OF THE RATED ASSEMBLY


7.) PROVIDE FIRE EXTINGUISHER ON BRACKET IN BASE CABINET


0.) WHERE PLUMBING VALVES (TUB, SHOWER, ETC) ARE LOCATED IN FIRE RATED WALLS, PROVIDE FIRE RATED BOX IN WALL FOR VALVE TO BE INSTALLED WITHIN

CABINETRY AND APPLIANCE ABBREVIATIONS DB = DRAWER BASE DRB = DOOR BASE SB = SINK BASE WC = WALL CABINET WC(24) = WALL CABINET 24" DEEP PU = PANTRY UNIT 24" DEEP OS = OPEN SHELVES RA = RANGEDW = DISHWASHER

REF = REFRIGERATOR		
REFLE	CTED	CEILING PLAN AND LIGHTING LEGEND
SYMBOL	TAG	DESCRIPTION
\bigcirc	Α	SURFACE MOUNT - TBD
	В	SURFACE MOUNTED - TBD
$\overline{}$	С	SURFACE MOUNT - IN CLOSETS
] D	SURFACE MOUNTED ON WALL ABOVE DOC
	E	WALL SCONCE IN BATHROOM OVER VANIT
	F	SURFACE MOUNT - WET LOCATION
\bigcirc	Н	SURFACE MOUNT CENTER IN BEDROOMS
	J	SURFACE MOUNT - WET LOCATION
	K	EXTERIOR CUT OFF DOWN LIGHT
		CEILING GRILLE

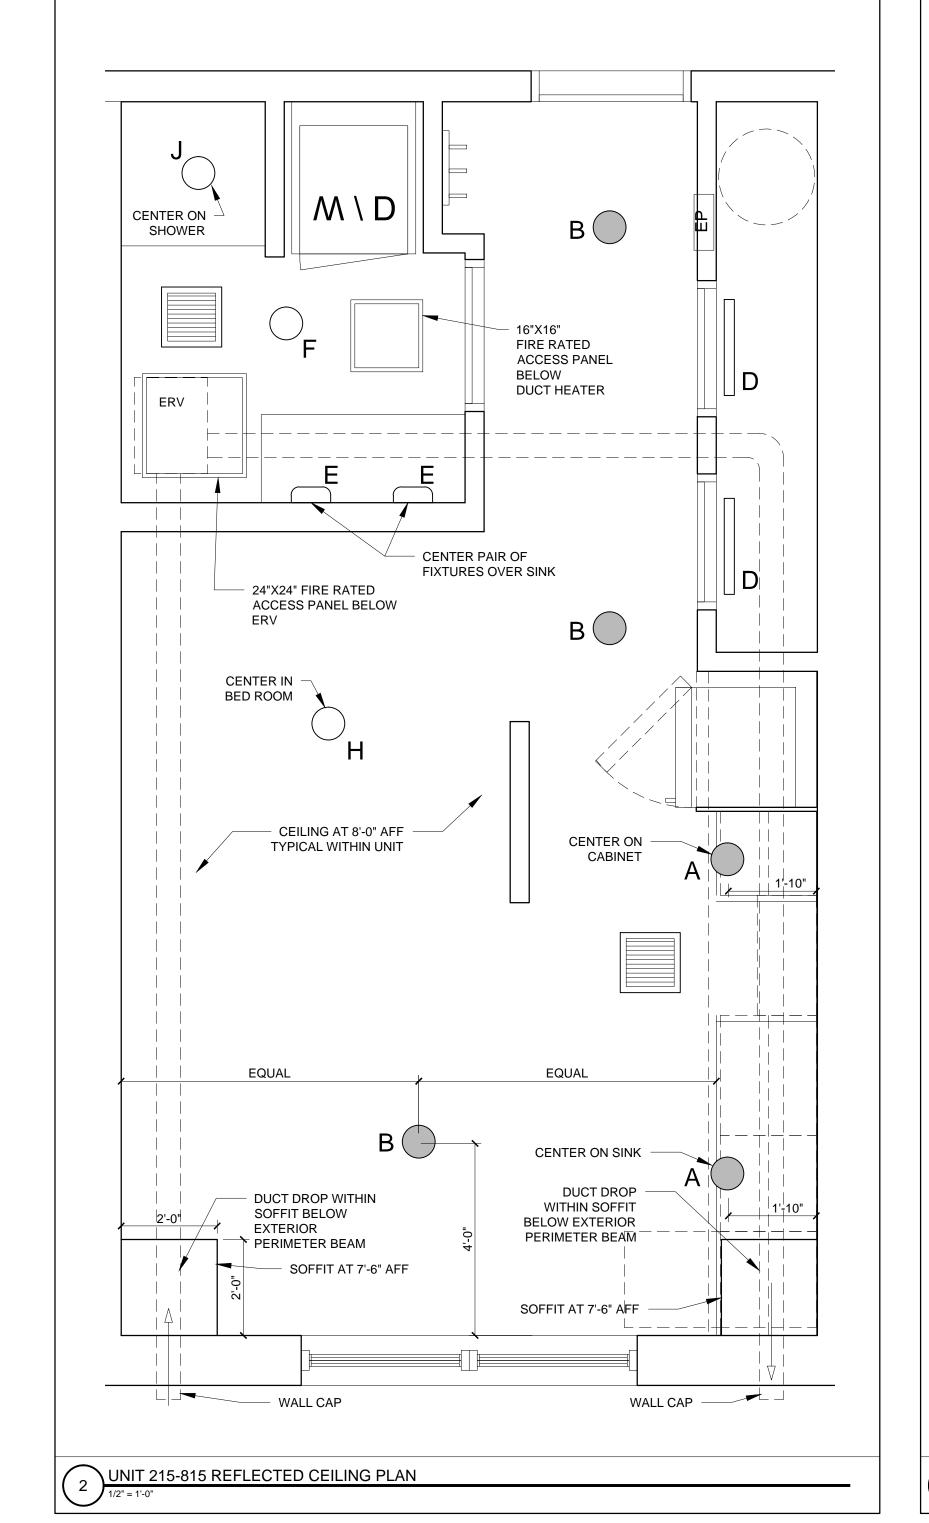

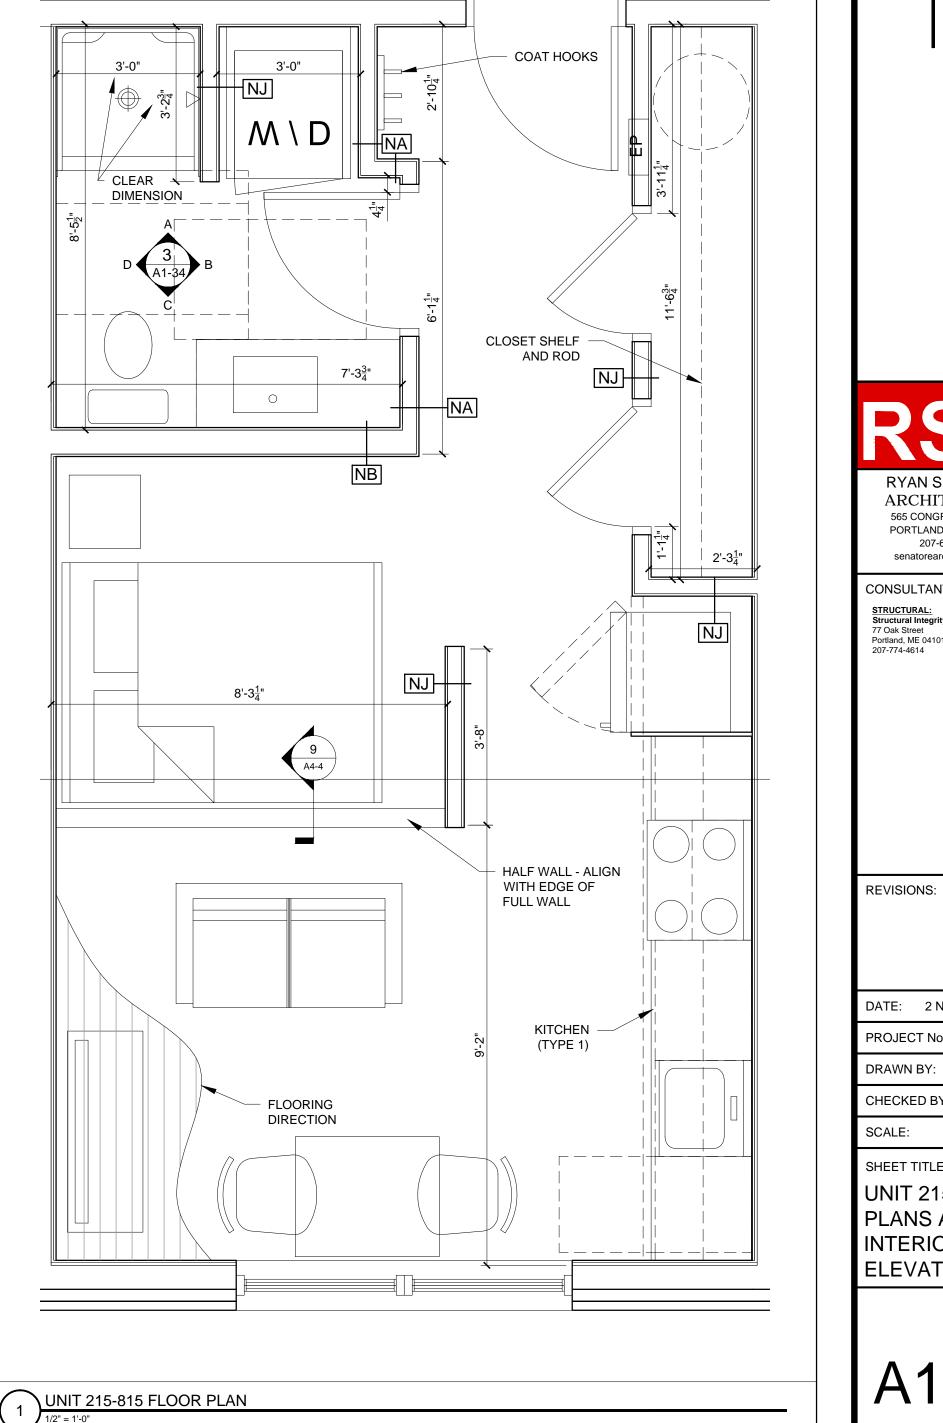

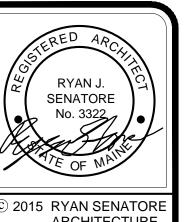

ARCHITECTURE

STREE -S

9



DATE: 2 NOVEMBER 20° PROJECT No.

DRAWN BY: RJS / RR CHECKED BY: SCALE: AS NOTED SHEET TITLE:

UNIT 215-815 PLANS AND INTERIOR ELEVATIONS