

© 2015 RYAN SENATORE ARCHITECTURE

667 CONGRESS STREET
APARTMENTS
PORTLAND, MAINE



RYAN SENATORE
ARCHITECTURE
667 CONGRESS STREET
PORTLAND, MAINE 04101
207-650-6414
senatorearchitecture.com



CONSULTANTS:
STRUCTURAL:
27 Oak Street
Portland, ME 04101
207-774-8614

REVISIONS:

DATE: 2 NOVEMBER 2015
PROJECT No. 1503
DRAWN BY: RJS / RRT
CHECKED BY: RJS
SCALE: AS NOTED

SHEET TITLE:
JOES SUPER
VARIETY PLAN

A1-50

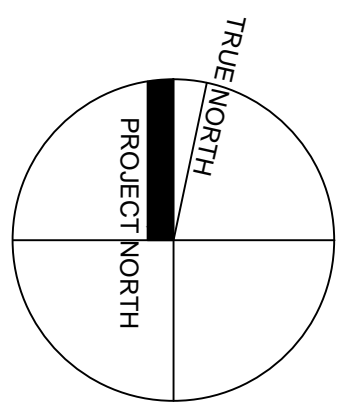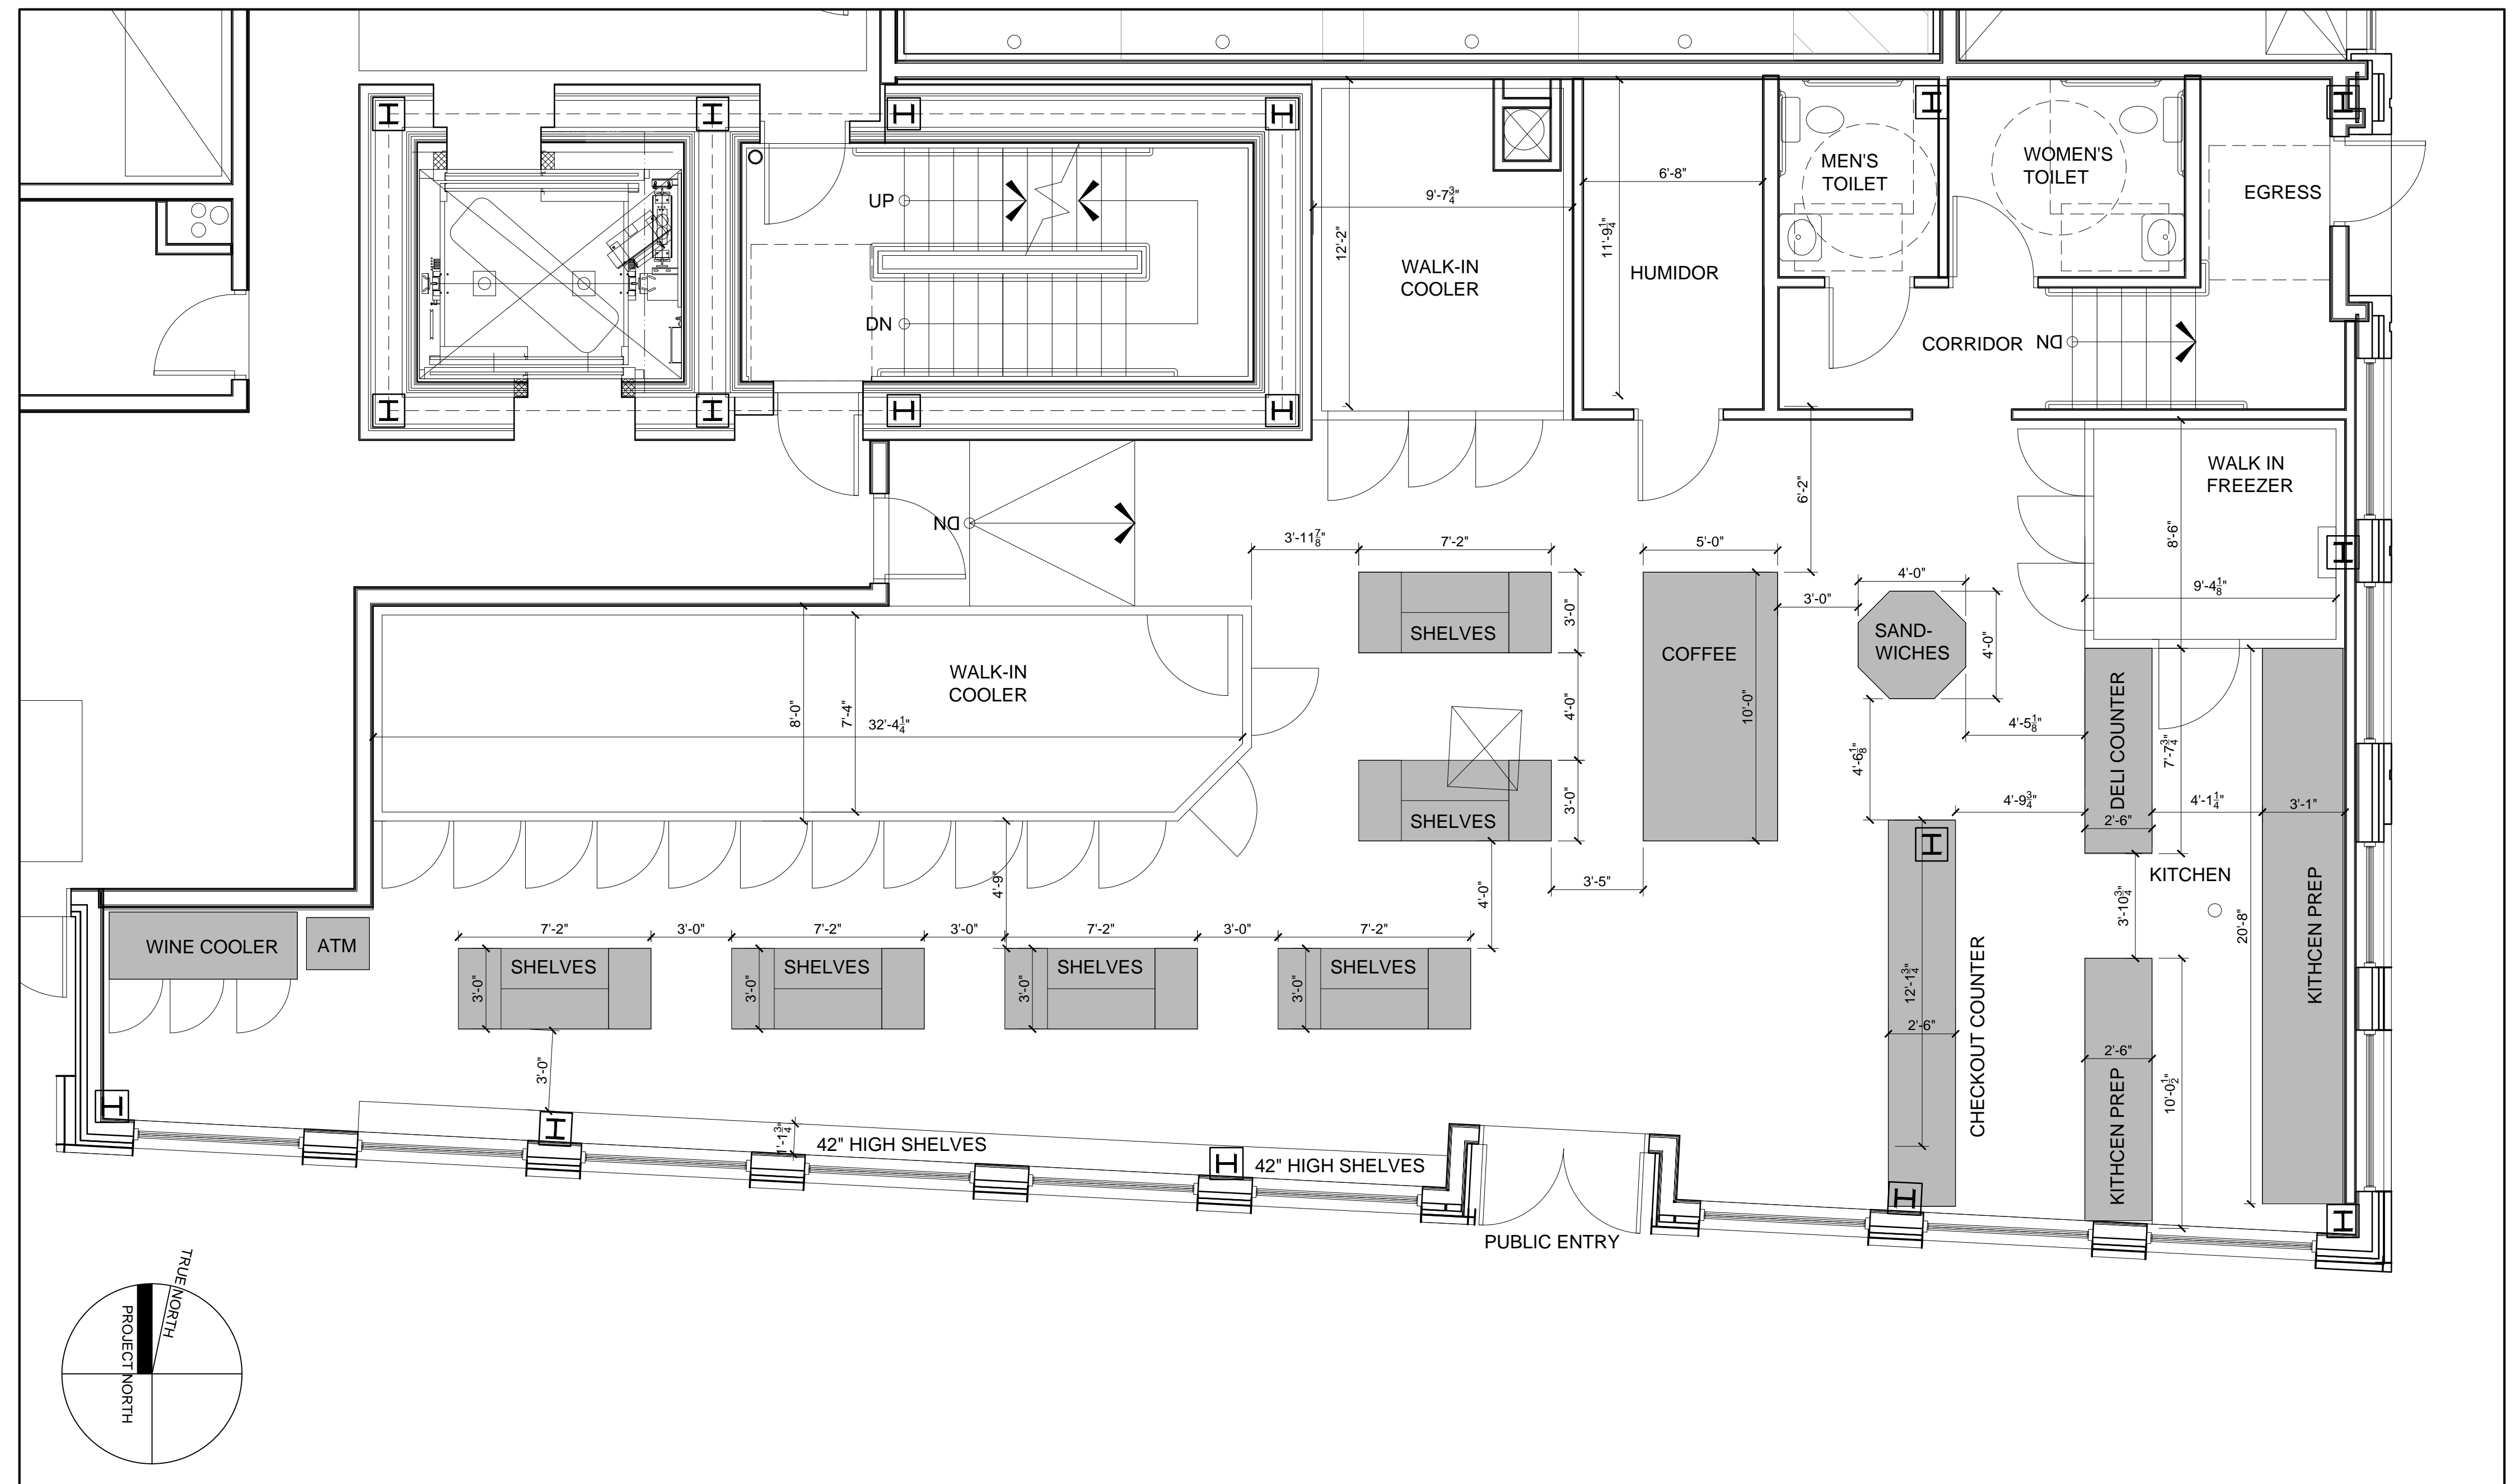

1 FLOOR PLAN
1/4" = 1'-0"