
MATERIALS KEY		
ITEM	INFORMATION	COLOR
MORIN N-12-0 CONCEALED FASTENER PANEL COLOR #1	20 GUAGE (NO INTERMEDIARY FLUTE) (CONCEALED FASTENERS)	ZINC GRAY
MORIN F-12-0 CONCEALED FASTENER PANEL COLOR #2	18 GUAGE (NO INTERMEDIARY FLUTE) (CONCEALED FASTENERS)	BLACK
GALVANIZED AND PAINTED STEEL VISOR		BLACK
GALVANIZED AND PAINTED FABRICATED STEEL (FIRST FLOOR)		BLACK
ALUCOBOND PANEL COLOR #2		BLACK
PREFINISHED FLASHING COLOR #2		BLACK
PREFINISHED METAL TRIM AROUND WINDOWS COLOR #2		BLACK
BRICK VENEER	MORIN ACADEMY SMOOTH NARROW FLASHED RANGE	RED
BRICK MORTAR		GRAY
GRANITE VENEER	CHAMPLAIN GRAY - THERMAL FINISH	
PRECAST CONCRETE VENEER	MGA CAST STONE	PEWTER

MATERIALS NOTE:

1.) ALL DIS-SIMILAR METALS TO BE ISOLATED FROM ONE ANOTHER WITH ADHERED STRIPS OR SEALANTS TO PREVENT GALVANIC ACTION

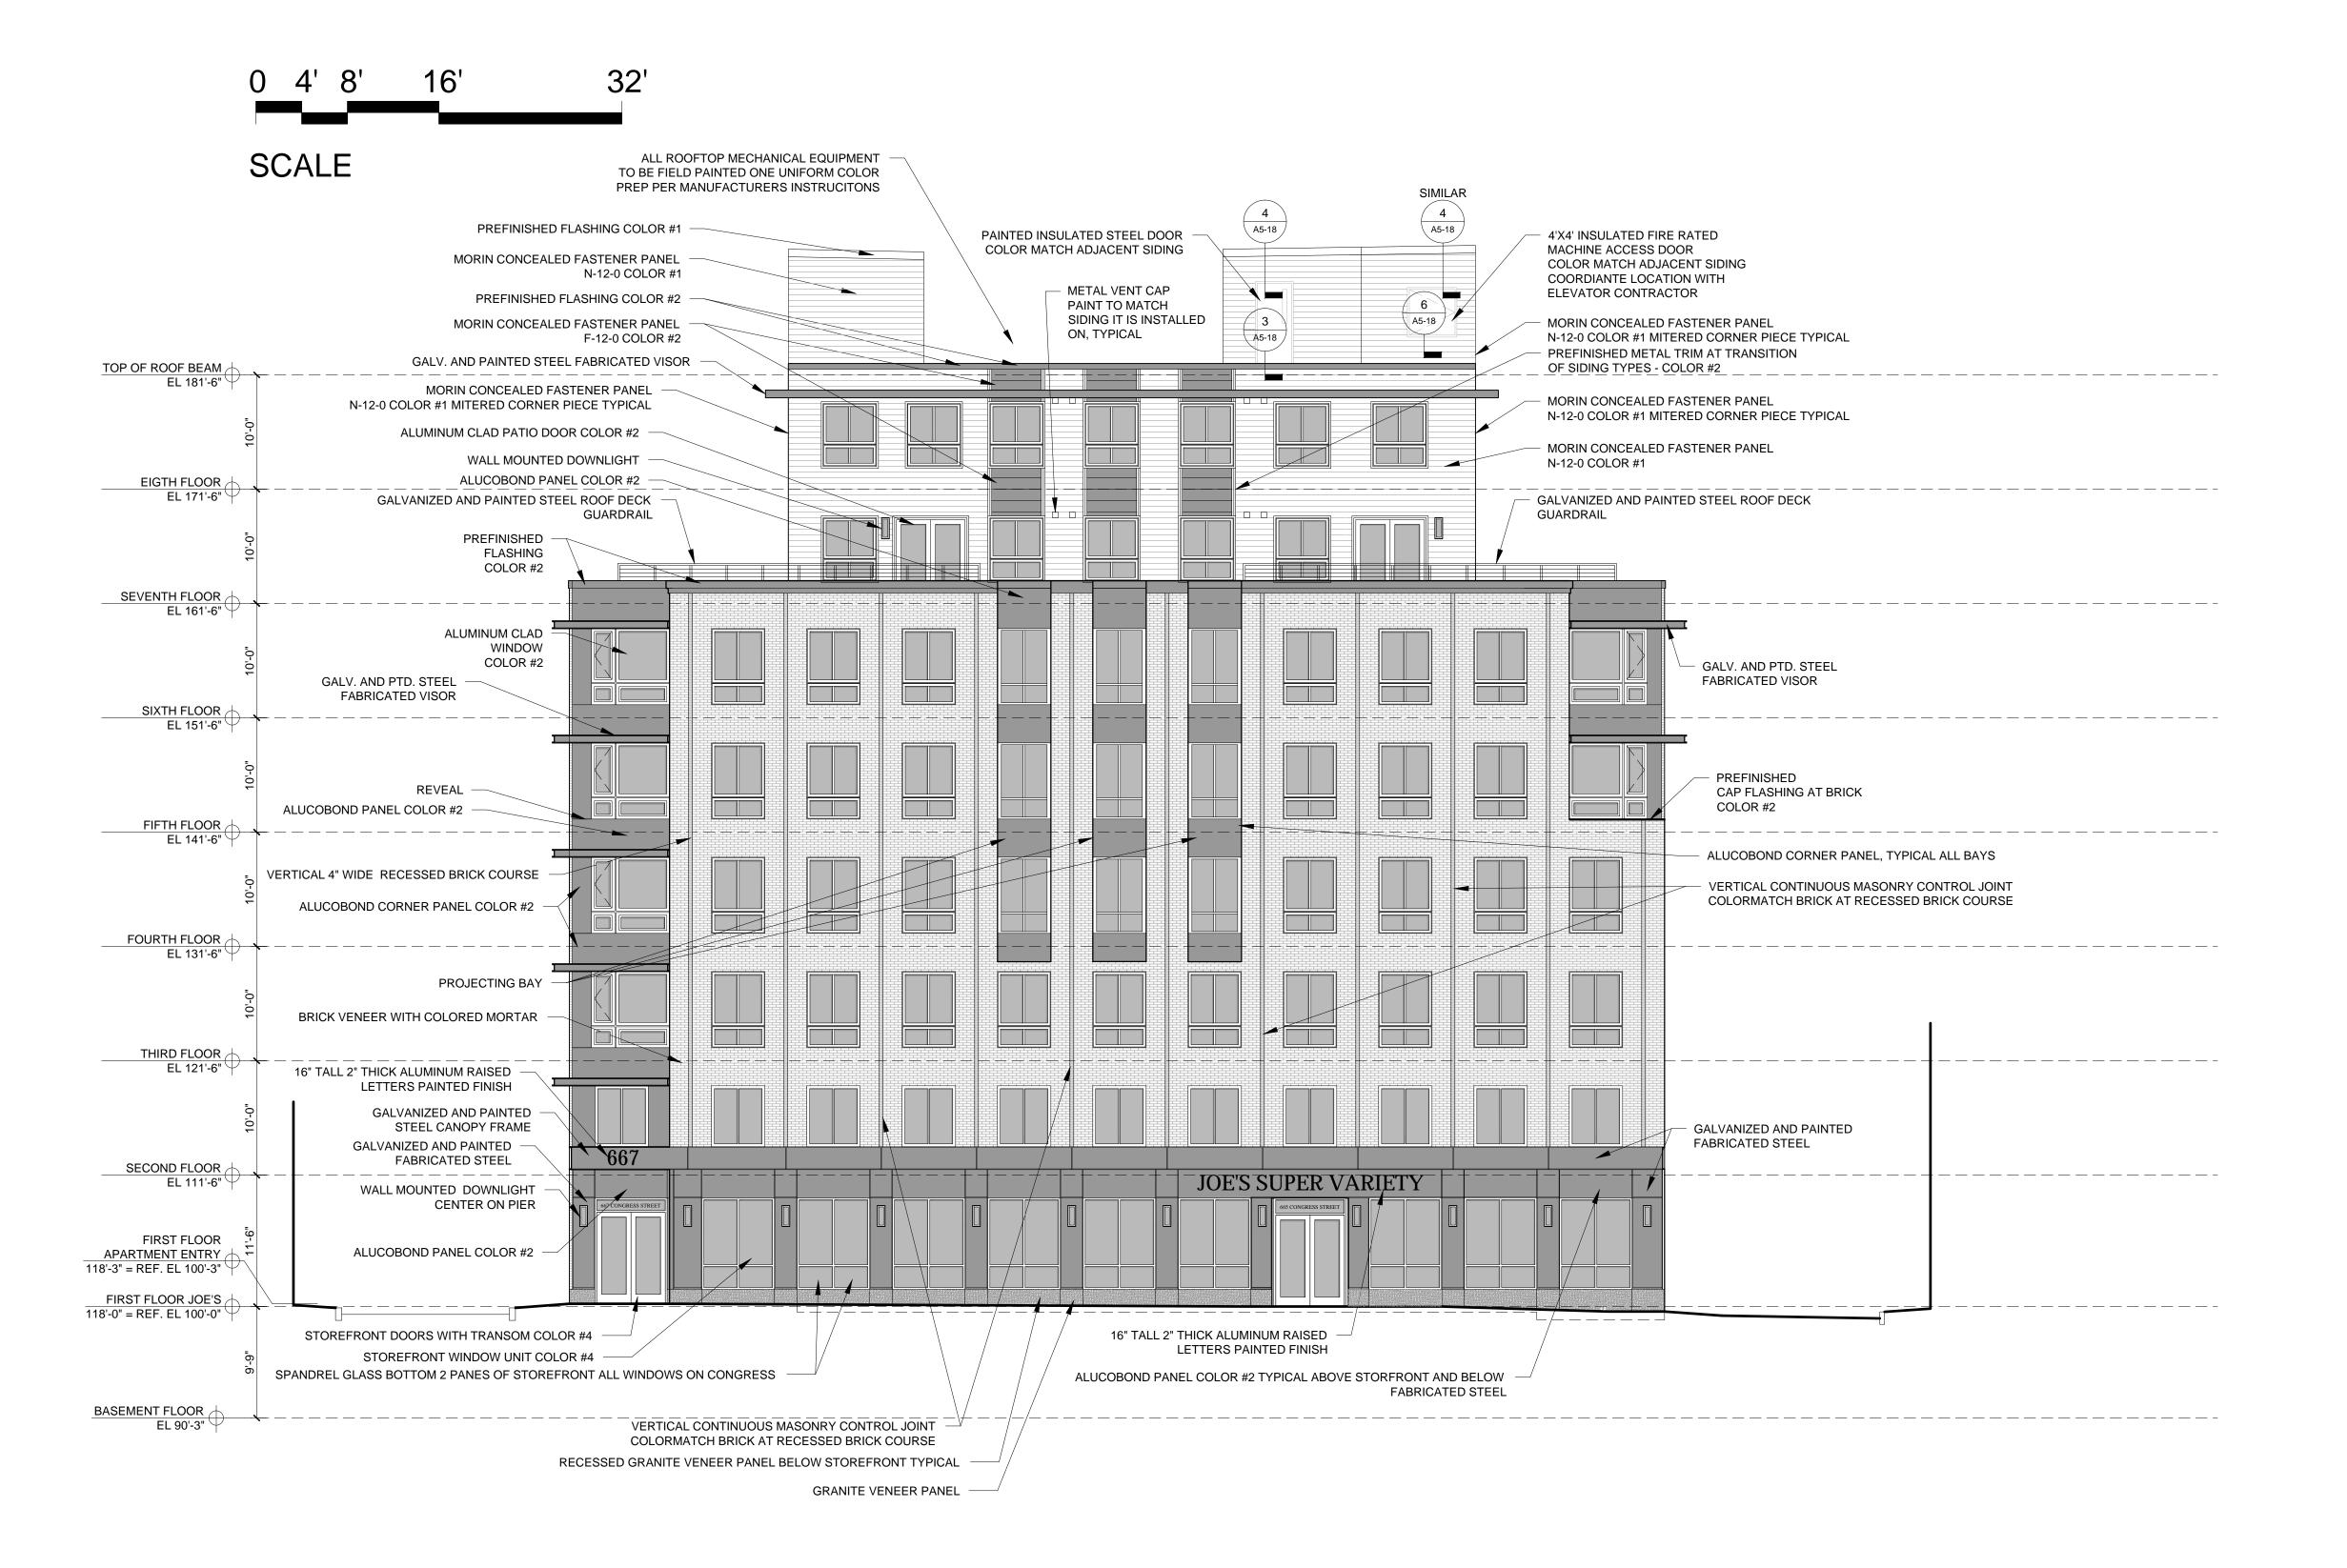

99

SHEET TITLE:
SOUTH
ELEVATION

A2-1

1 SOUTH ELEVATION
1/8" = 1'-0"