

SEALANT AND BACKER ROD

PLAN DETAIL AT DOOR INTO STAIRWELL

BRICK VENEER

STAINLESS STEEL

- KARRIER PANEL

BRICK TIE

1'-7⁵"

2'-11⁵₈"

CONT. SEALANT

- COLOR MATCH WINDOW

METAL JAMB FLASHING


DAMS AT SILL BELOW

PLAN DETAIL AT LOBBY DOOR AT OUTSIDE CORNER OF BUILDING

SELF ADHERING MEMBRANE

WITH TRANSITION TO END

SHIM, SEALANT AND BACKER ROD

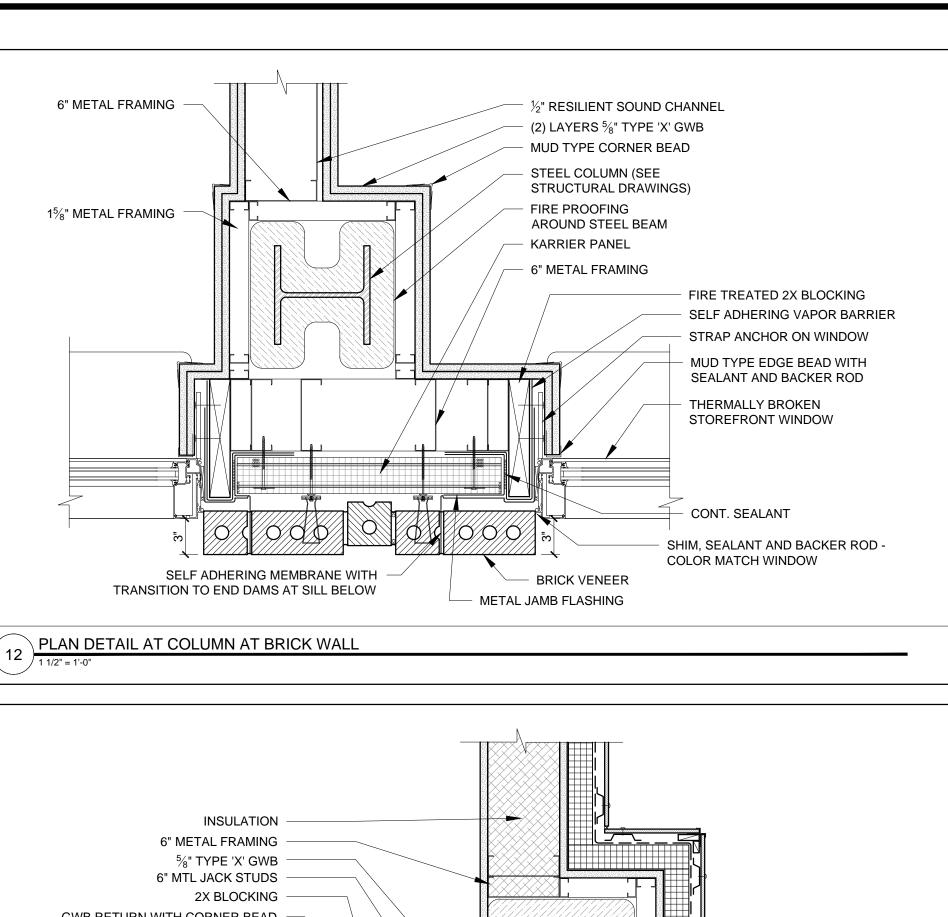

- DRAINAGE PLANE

FIBERCEMENT PANEL

GALVANIZED HAT CHANNEL

- 15/8" METAL FRAMING

 $-\ \%$ " TYPE 'X' DENSGLASS

XPS RIGID INSULATION

STEEL COLUMN (SEE


CORNER EXTRUSION -


COLOR MATCH SIDING


- BOLLARD

FIRE PROOFING


STRUCTURAL DRAWINGS)

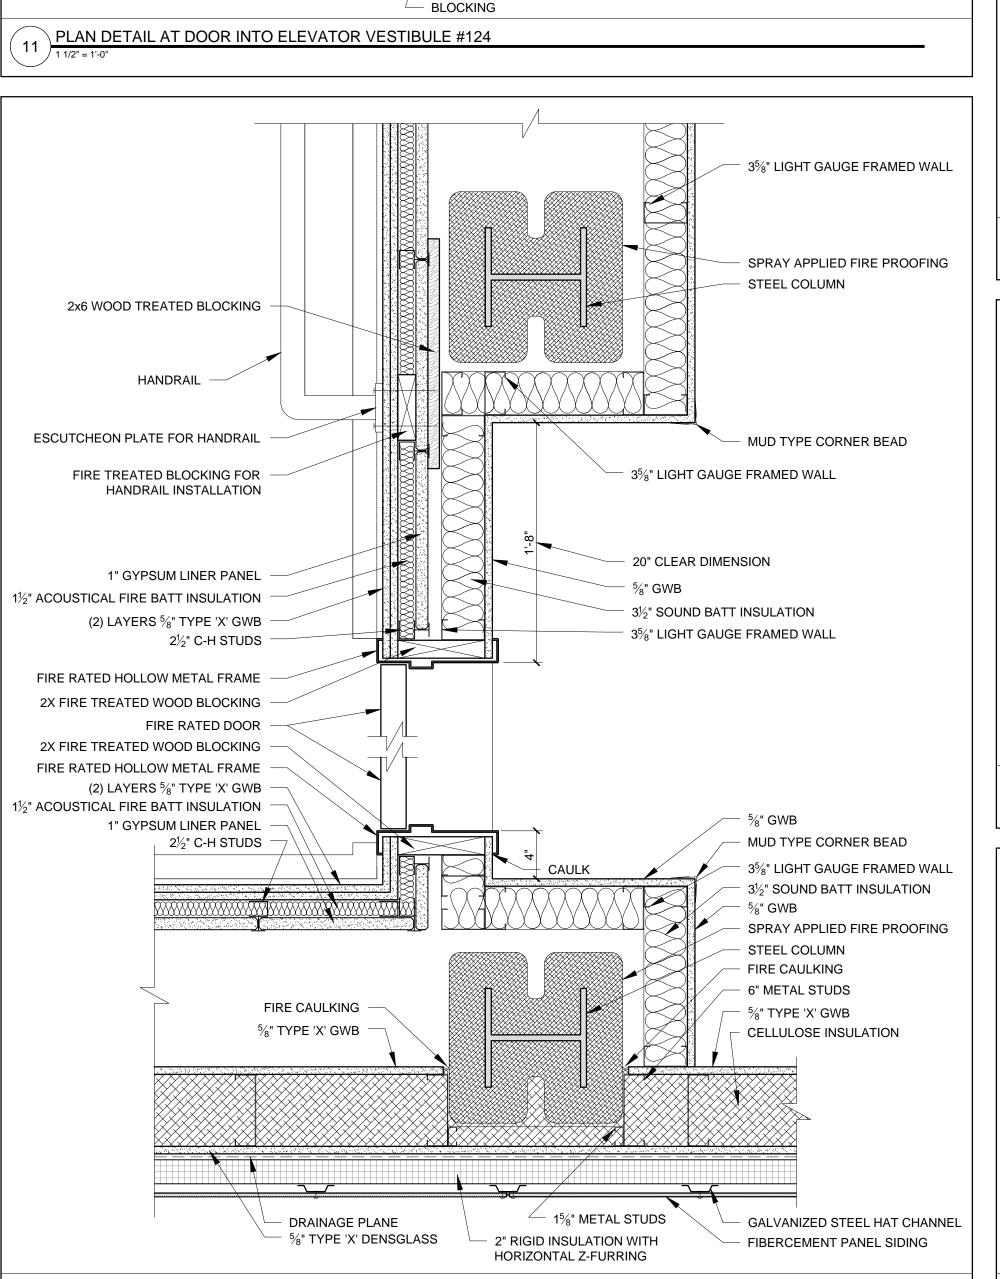


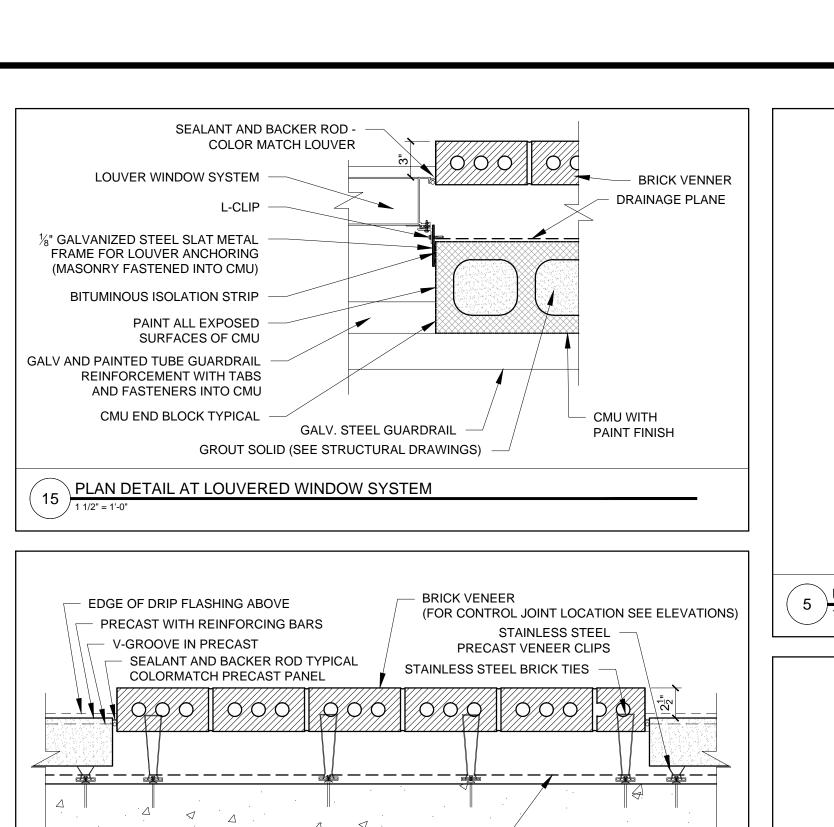


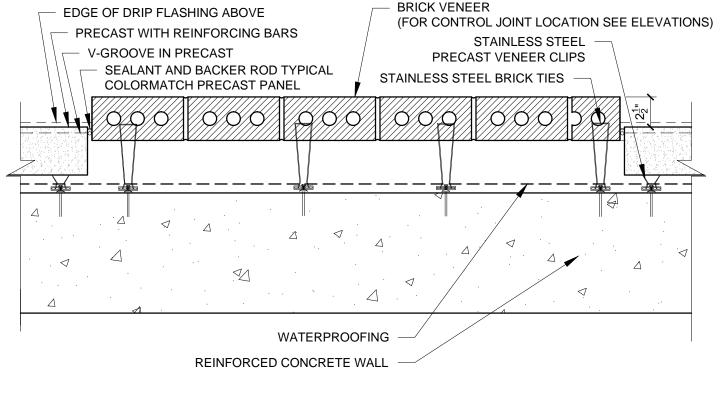



\ PLAN DETAIL AT PARKING SCREEN WALL PIER (AT PRECAST BASE LEVEL)

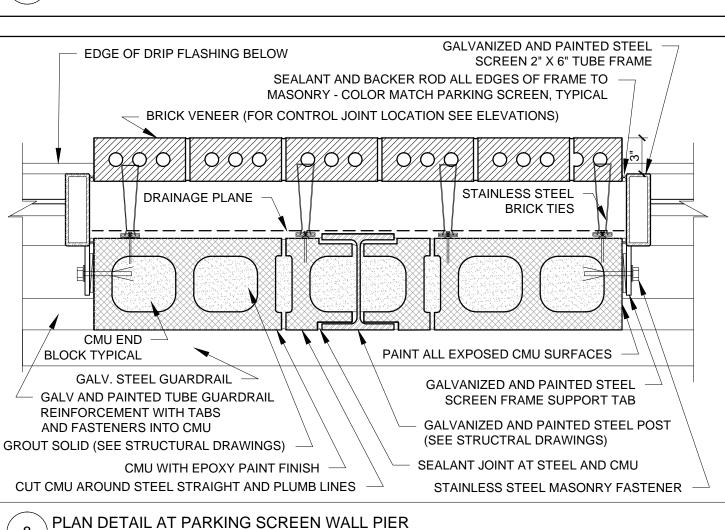


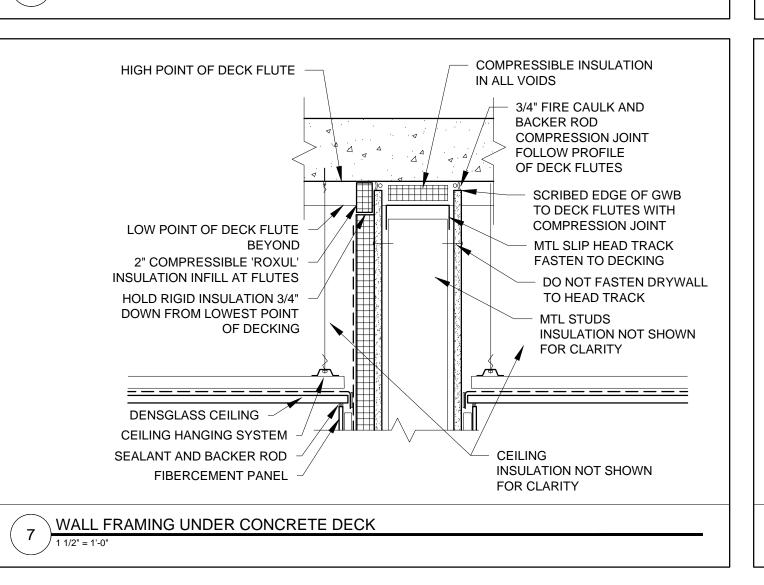


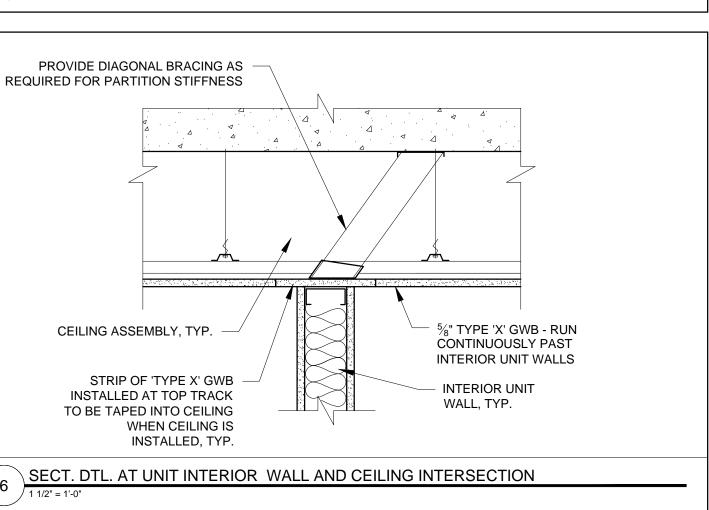


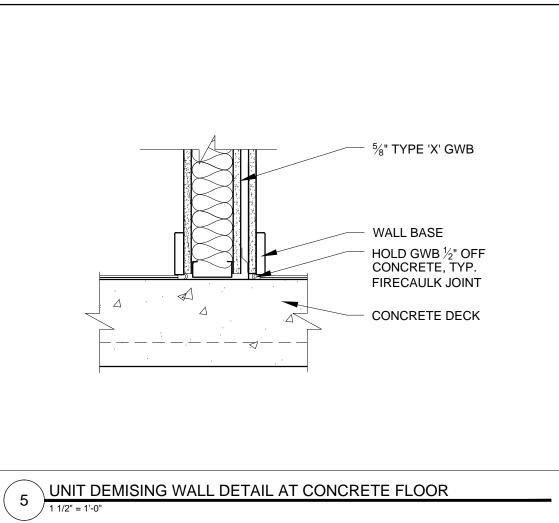


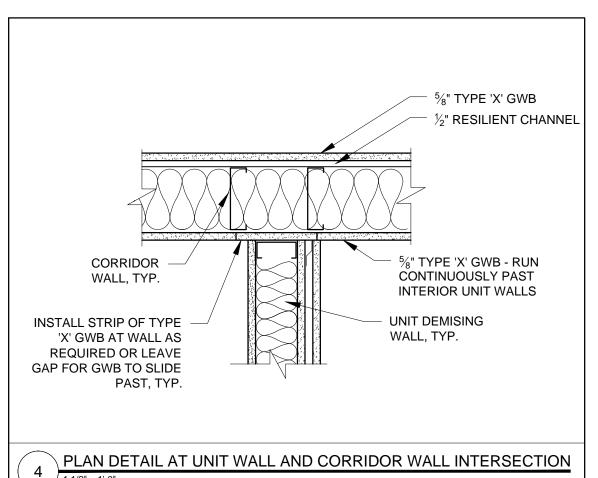

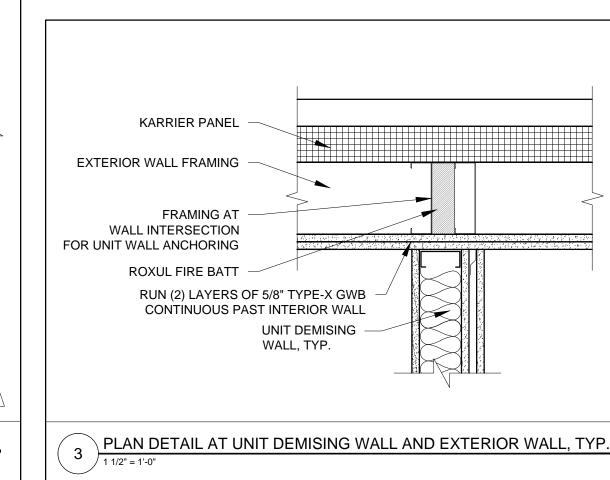

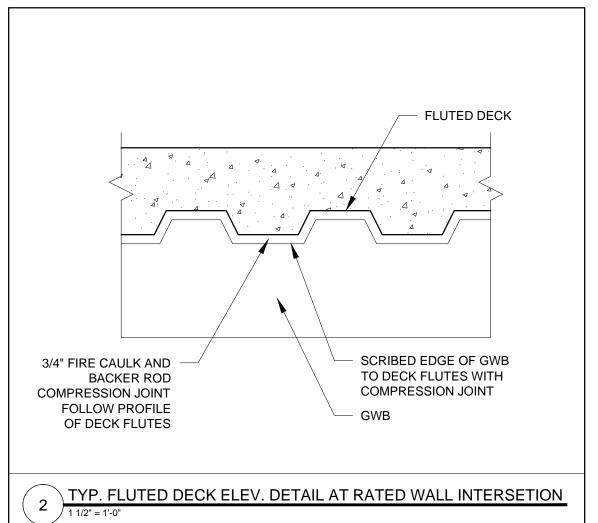

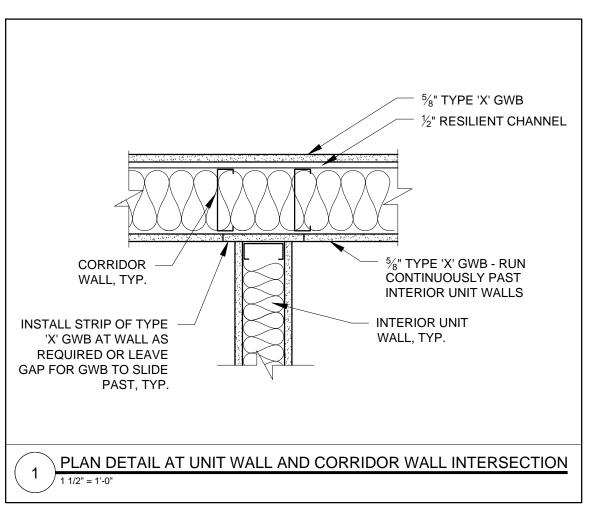

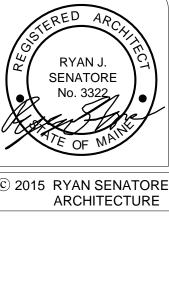

S

9

RYAN SENATORE ARCHITECTURE 565 CONGRESS STREET PORTLAND, MAINE 04101 207-650-6414 senatorearchitecture.com CONSULTANTS: STRUCTURAL: Structural Integrity 77 Oak Street Portland, ME 04101 207-774-4614

REVISIONS:

DATE: 2 NOVEMBER 20 PROJECT No. DRAWN BY: CHECKED BY: SCALE: AS NOTED SHEET TITLE: DETAILS