



© 2015 RYAN SENATORE ARCHITECTURE

667 CONGRESS STREET
APARTMENTS
PORTLAND, MAINE



RYAN SENATORE
ARCHITECTURE
666 CONGRESS STREET
PORTLAND, MAINE 04101
207-650-6414
senatorearchitecture.com


CONSULTANTS:
STRUCTURAL
Structural Integrity
77 Oak Street
Portland, ME 04101
207-774-4614

REVISIONS:


DATE: 2 NOVEMBER 2015
PROJECT No. 1503
DRAWN BY: RJS / RRT
CHECKED BY: RJS
SCALE: AS NOTED

SHEET TITLE:
WALL SECTIONS

A5-5

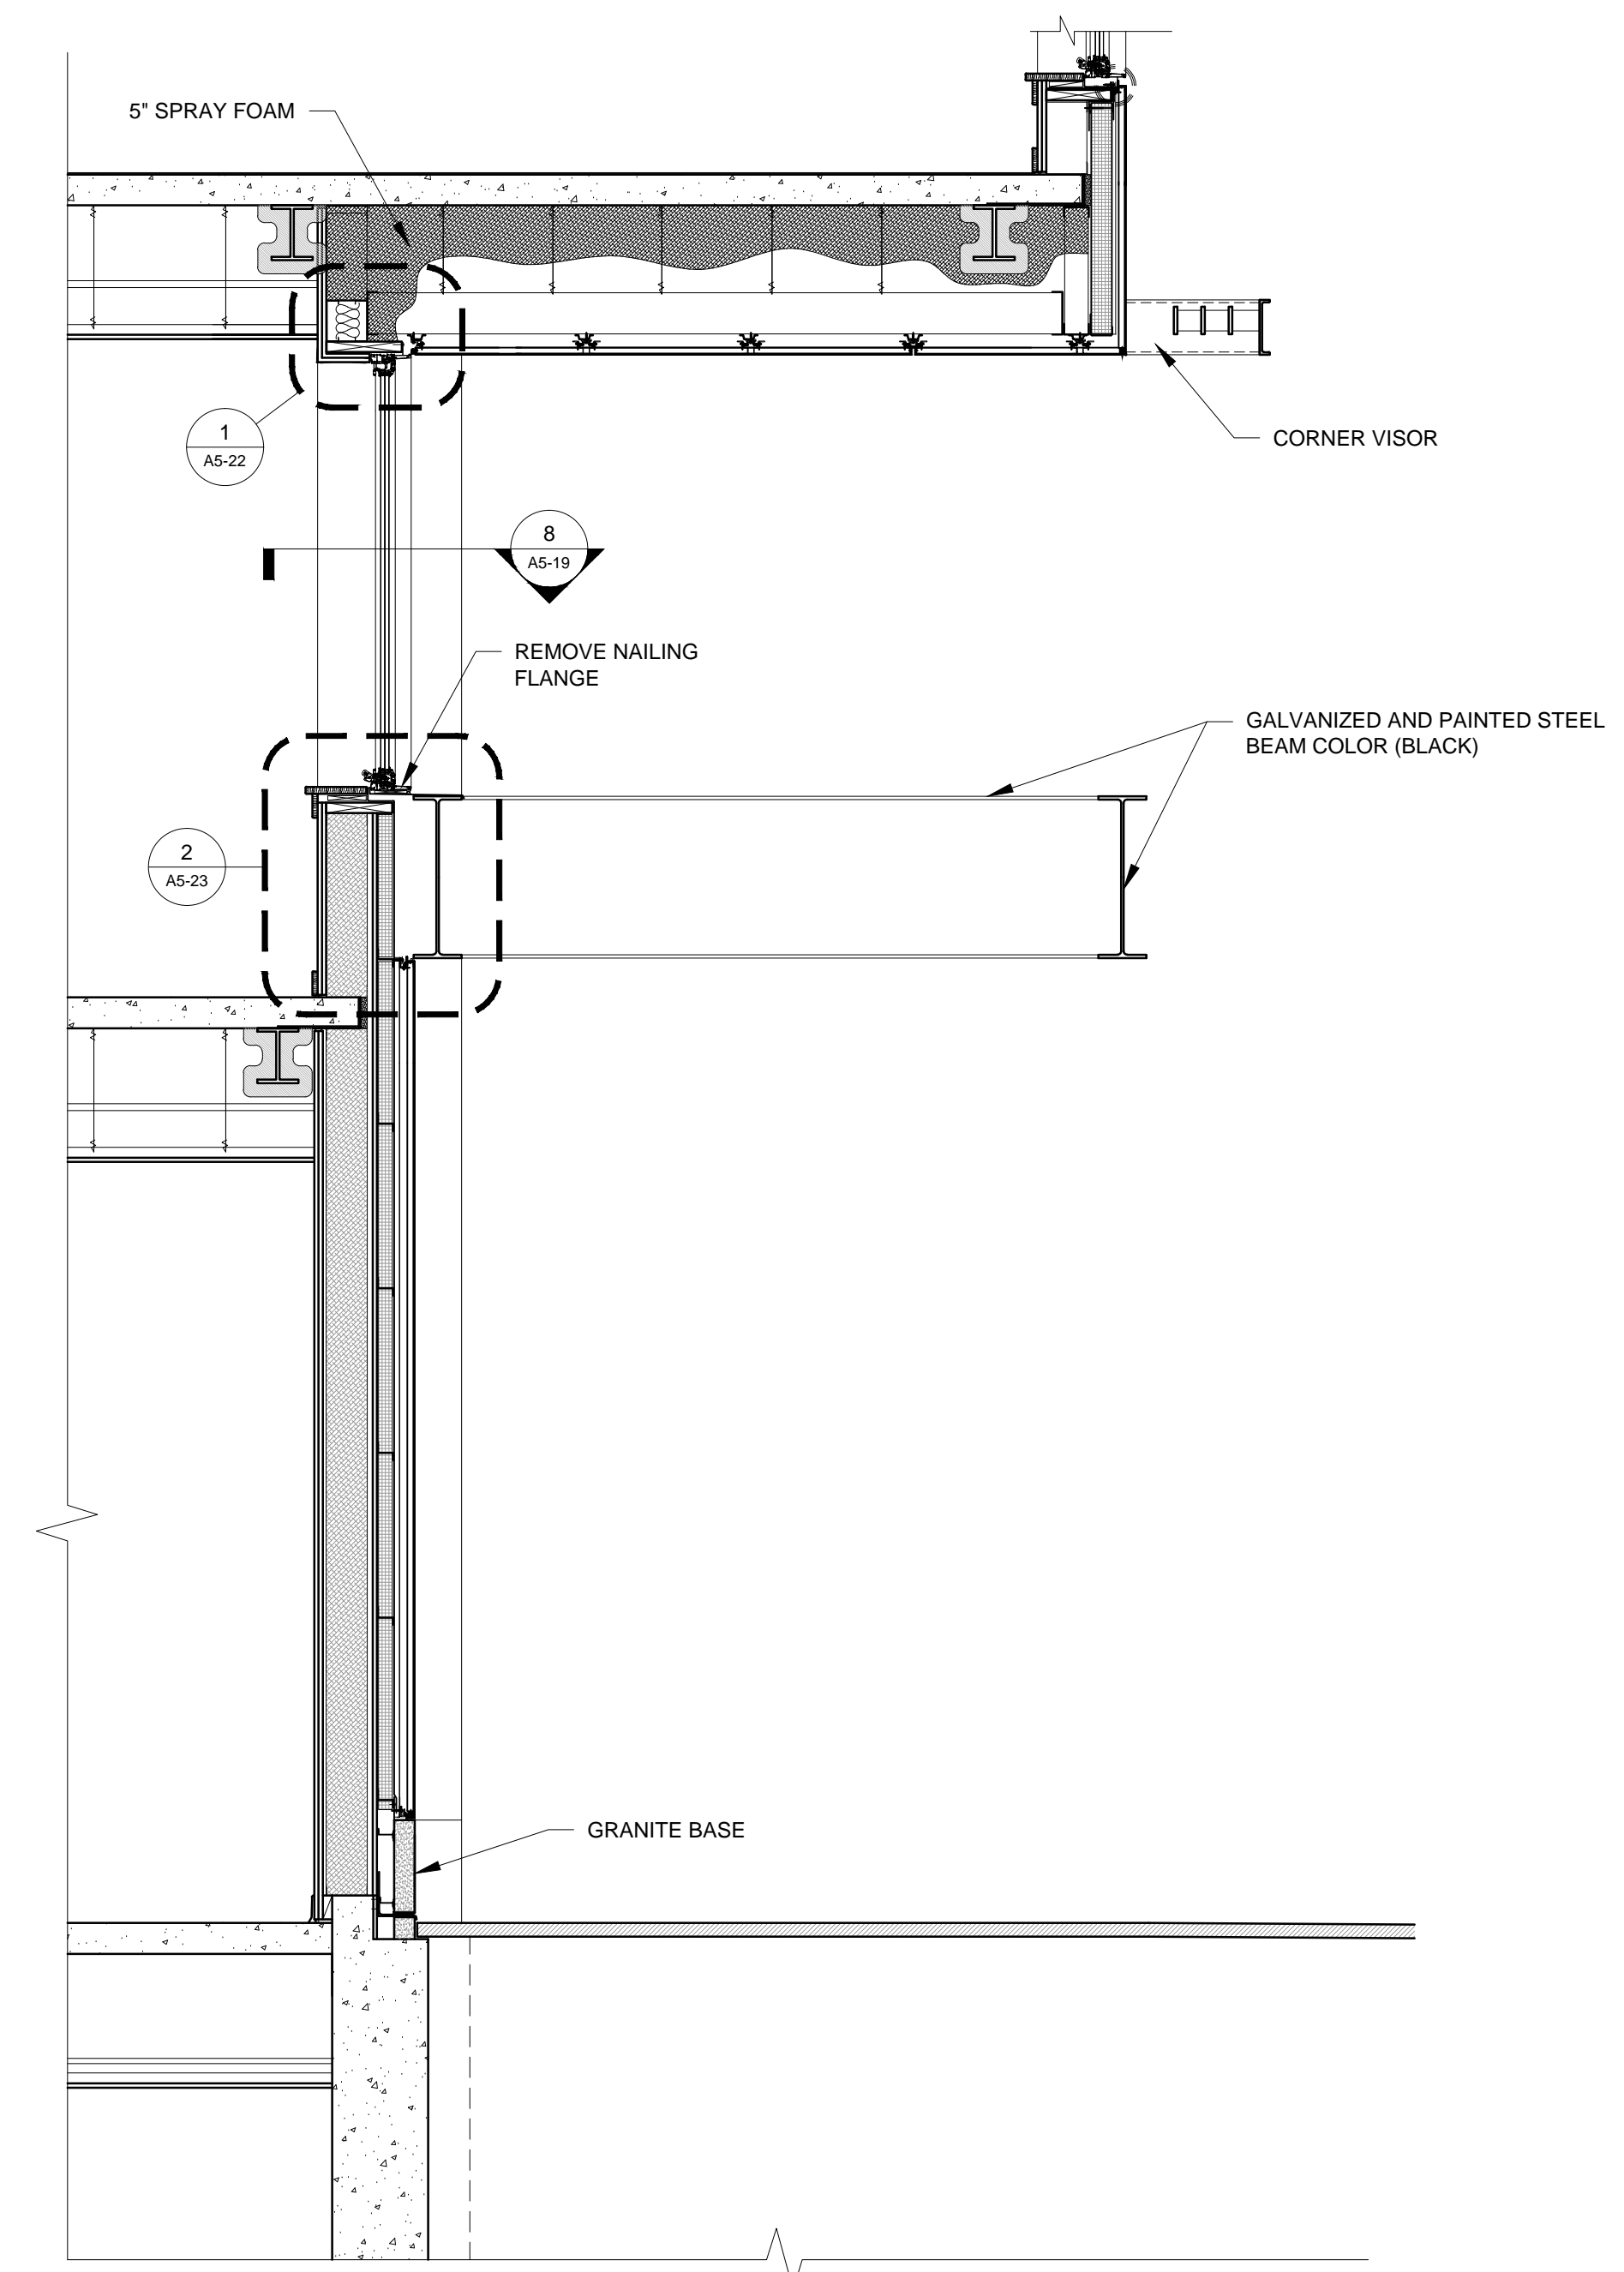

2 SECTION THROUGH APARTEMENT DOUBLE HEIGHT ENTRY
1/2" = 1'-0"

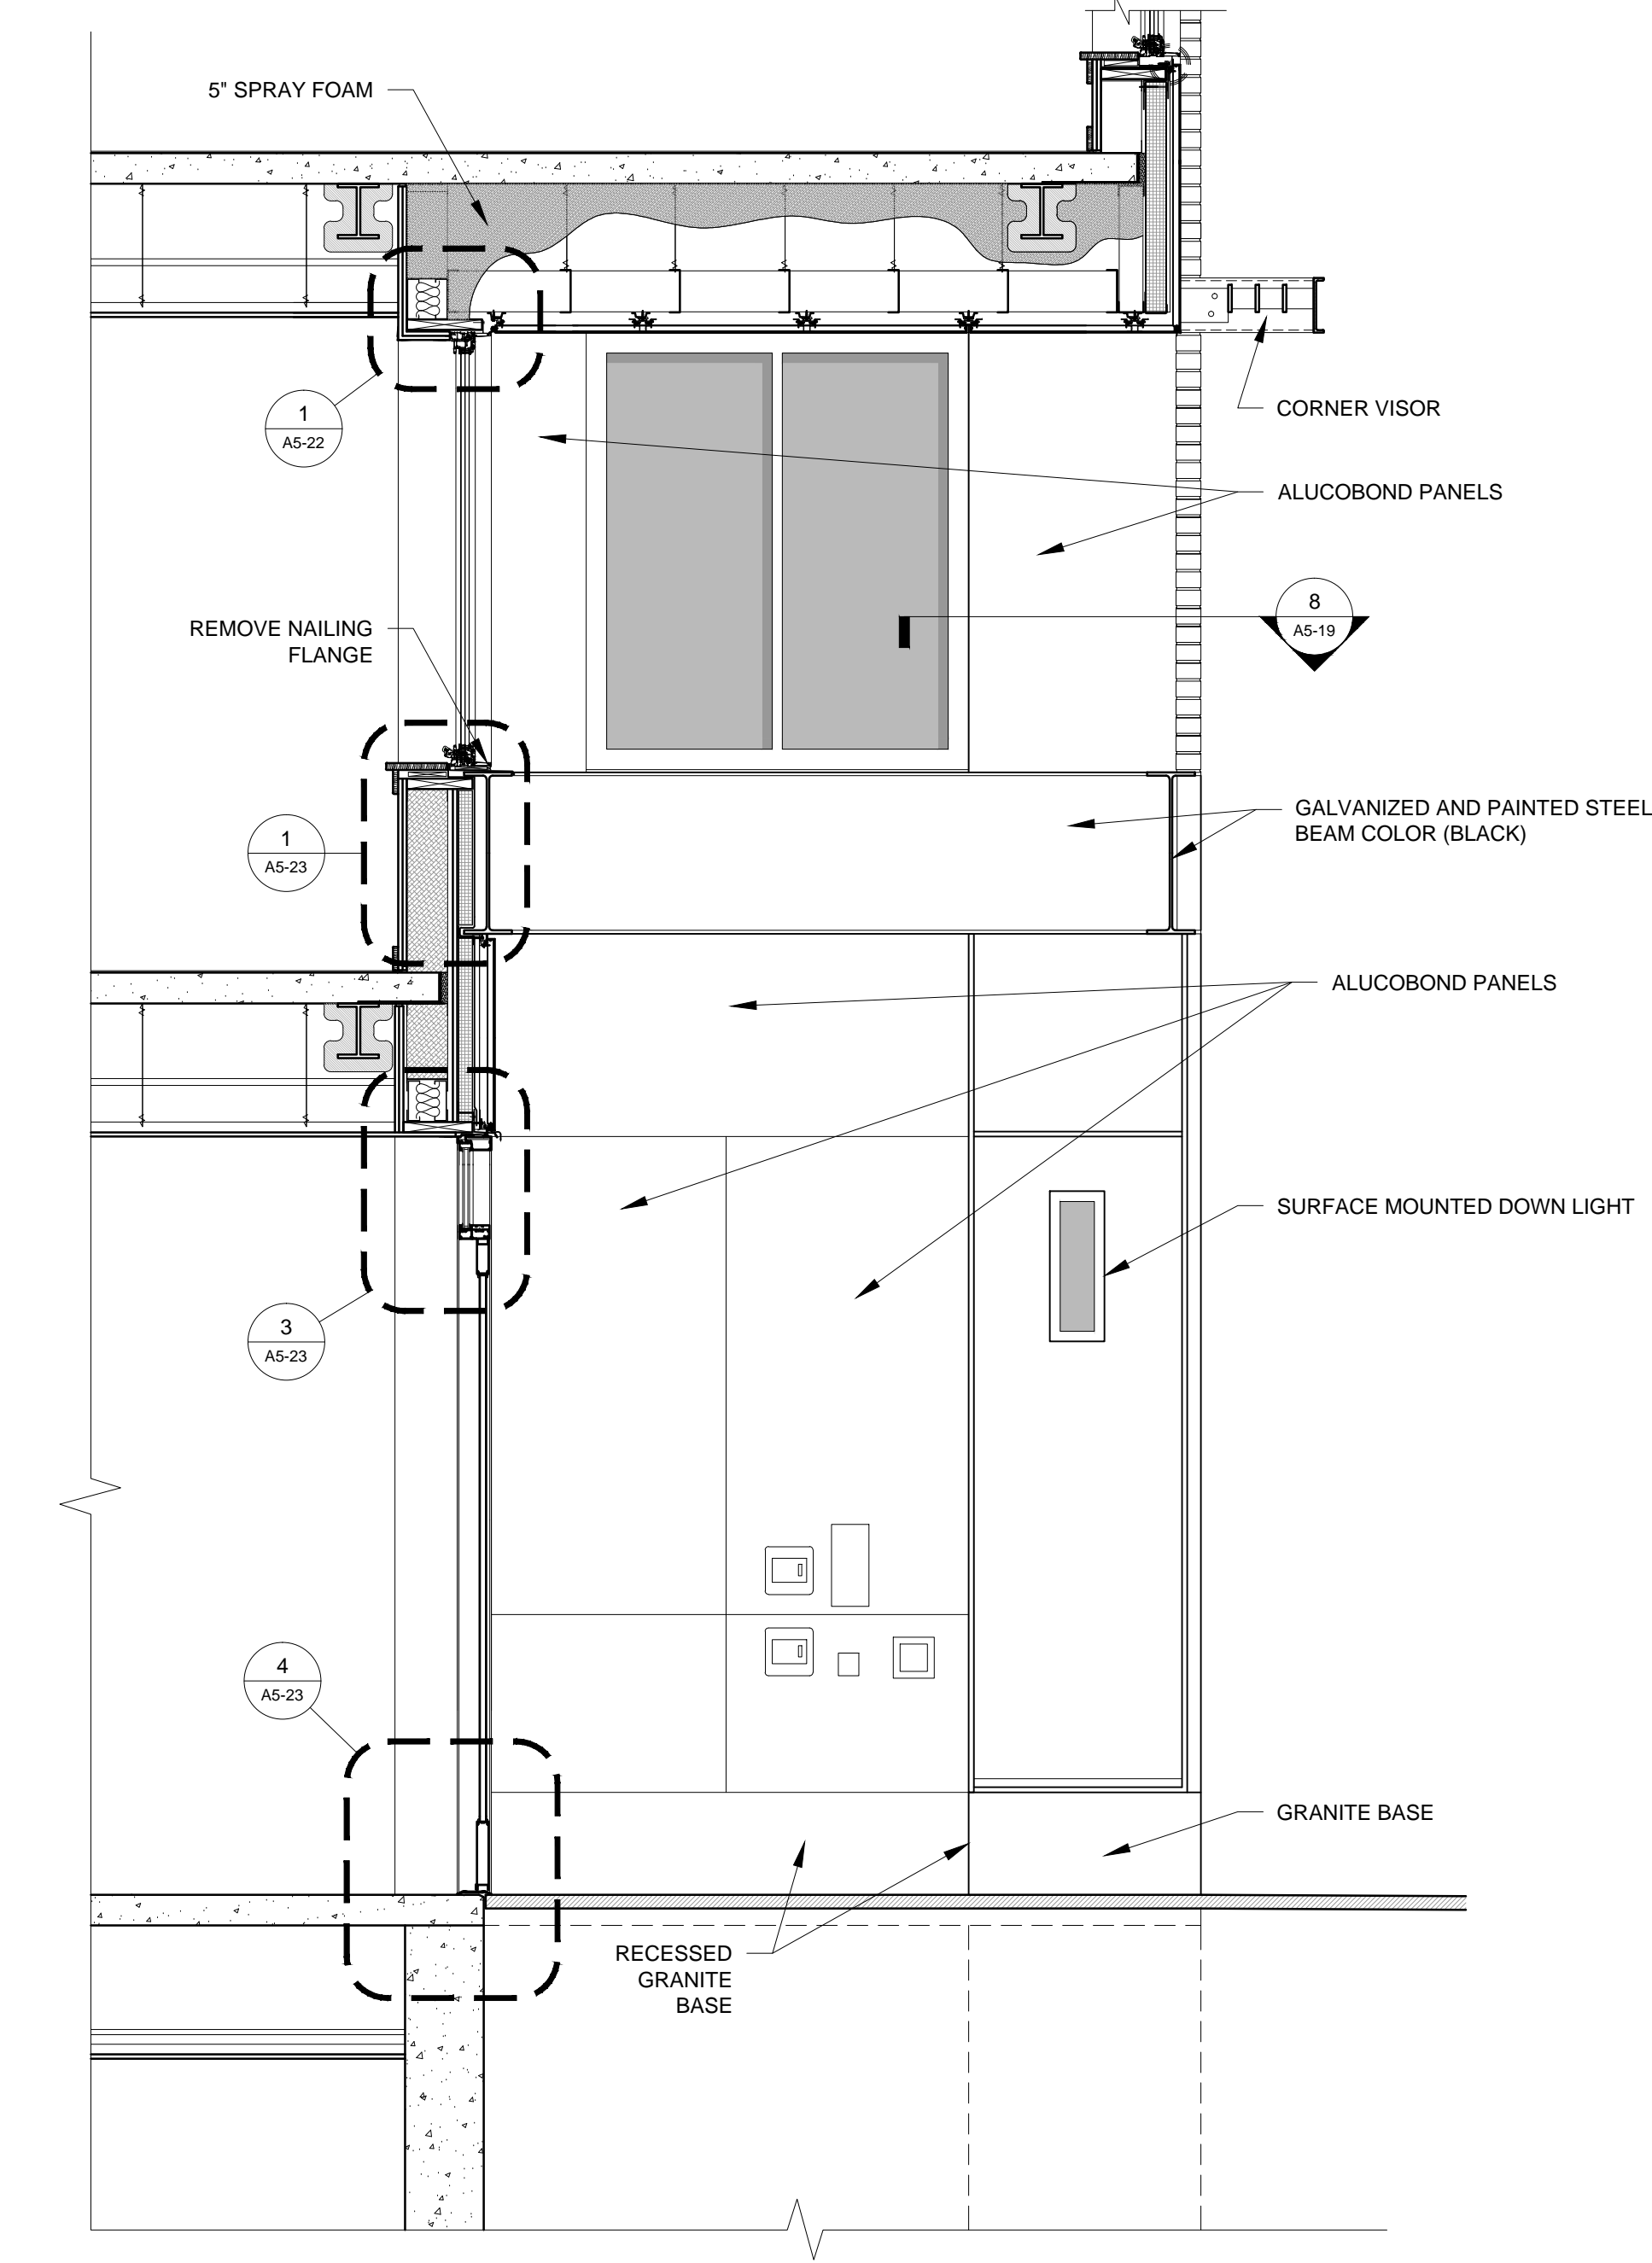

1 SECTION THROUGH APARTEMENT DOUBLE DOORS
1/2" = 1'-0"