


# APARTMENTS

667 CONGRESS STREET, PORTLAND, MAINE

## CONSTRUCTION DRAWINGS

NOVEMBER 2, 2015

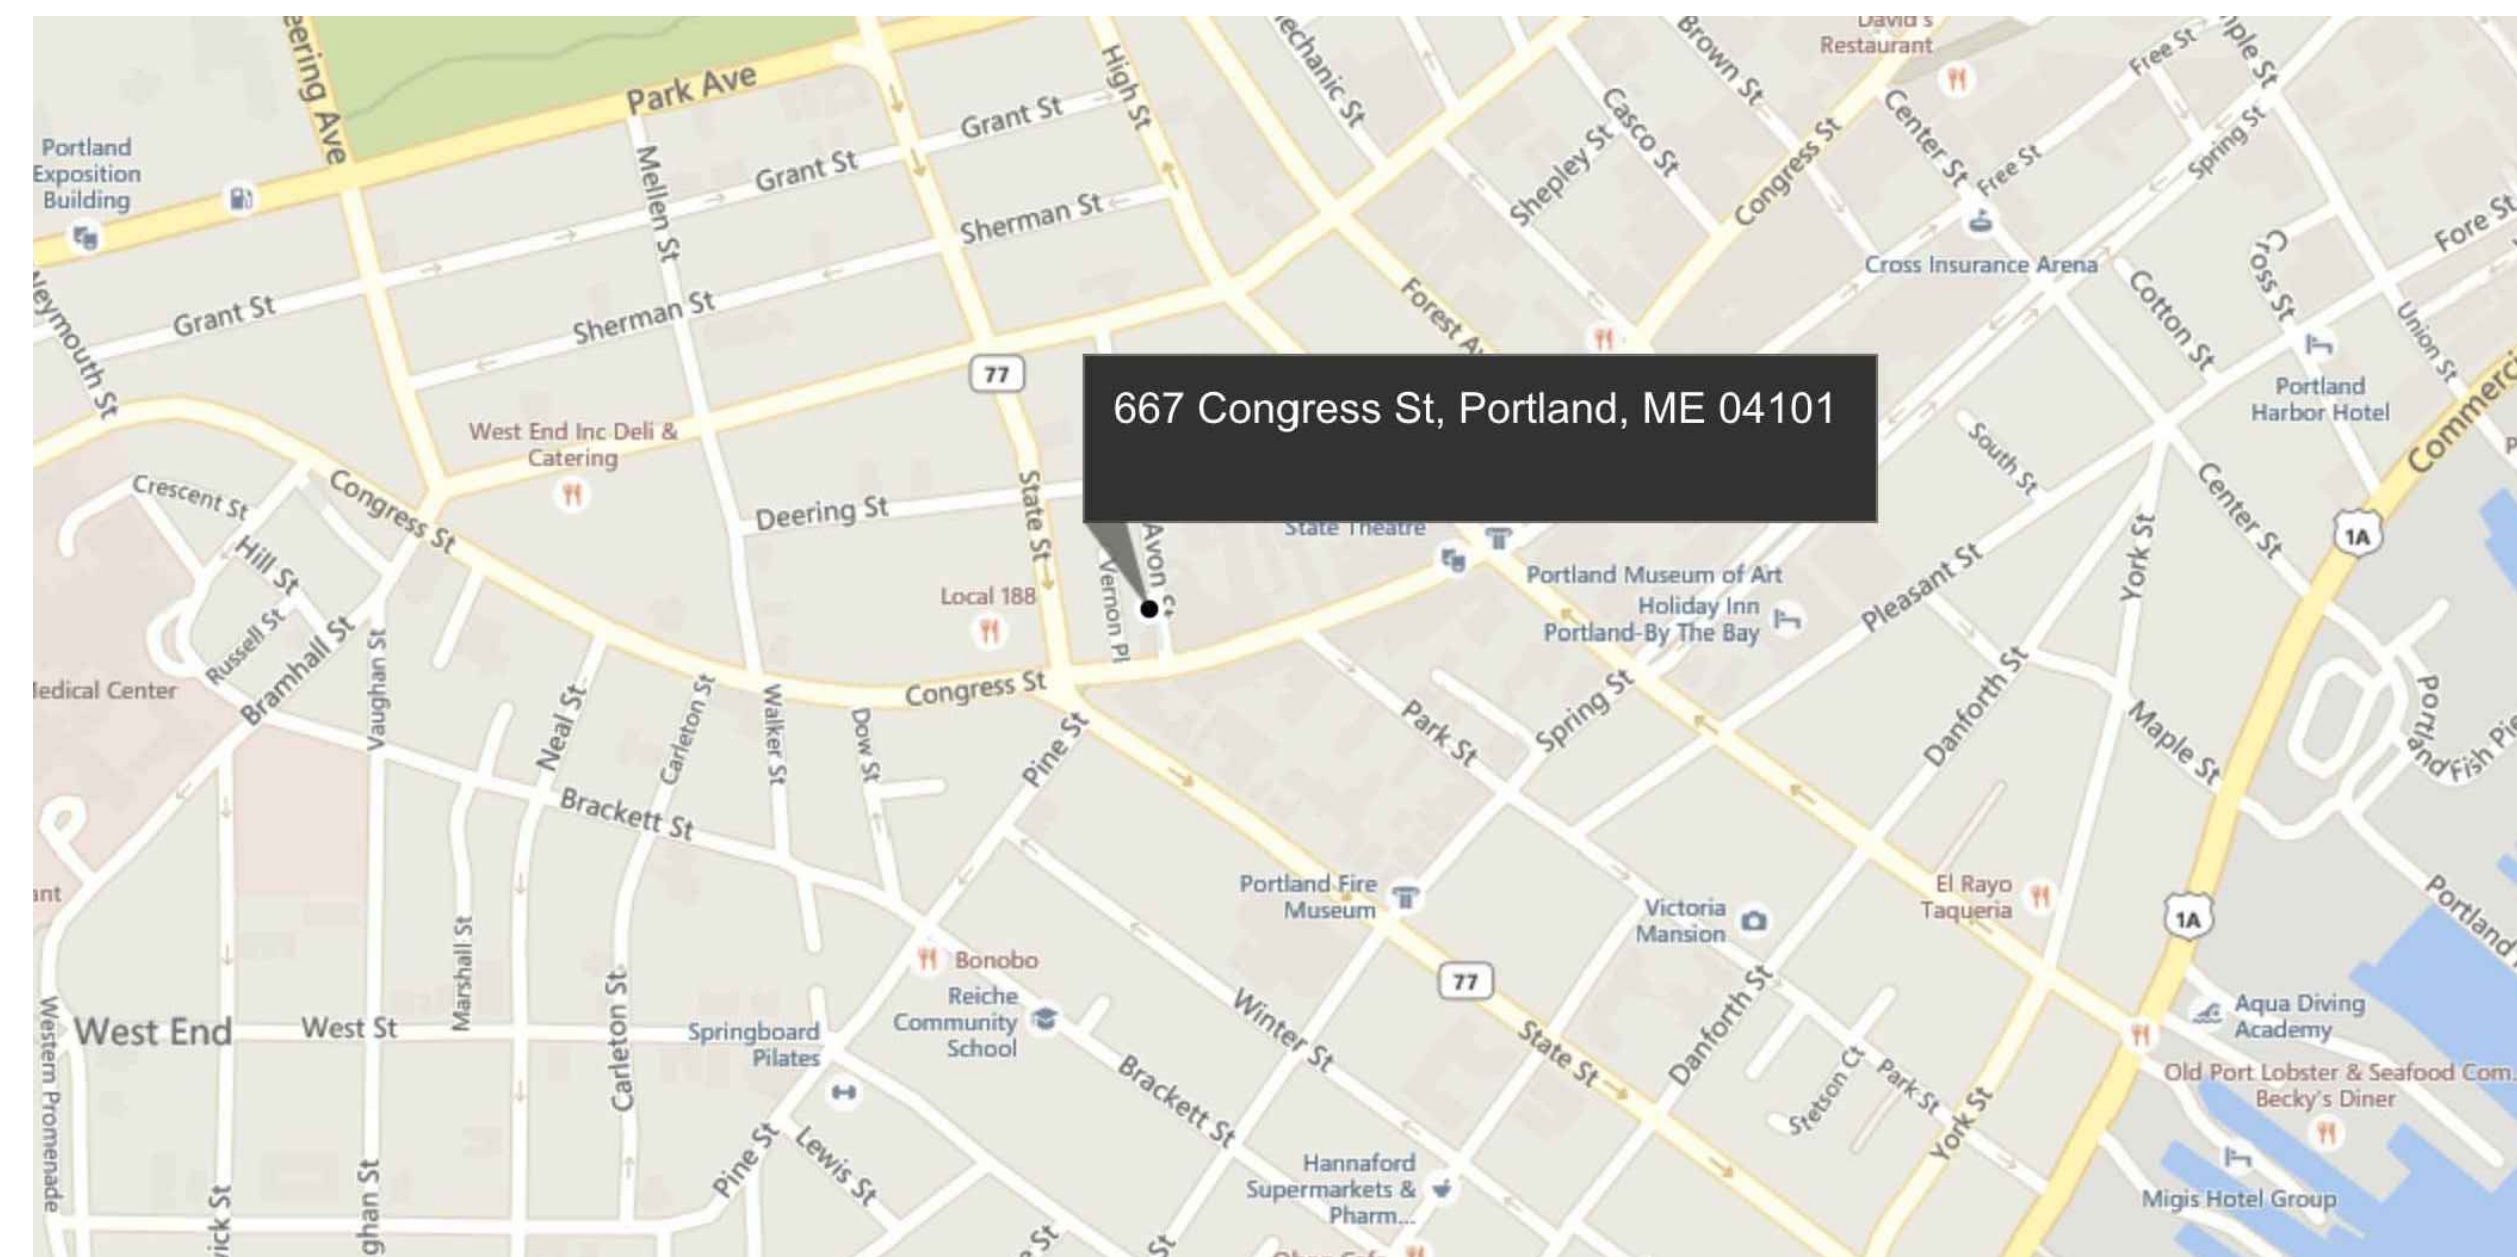

DRAWING LIST	
SHEET NUMBER	
G0-0	TITLE SHEET
G1-1	GENERAL NOTES AND ABBREVIATIONS
G1-2	CODE REVIEW PLANS
G1-3	CODE REVIEW ELEVATIONS
ARCHITECTURAL	
A0-1	EXTERIOR WALL TYPES, COLUMN AND BEAM TYPES
A0-2	INTERIOR WALL AND PARTITION TYPES
A0-3	SLAB, FLOOR, AND ROOF TYPES
A1-0	BASEMENT FLOOR PLAN
A1-1	FIRST FLOOR PLAN
A1-2	SECOND FLOOR PLAN
A1-3	THIRD FLOOR PLAN
A1-4	FOURTH FLOOR PLAN
A1-5	FIFTH FLOOR PLAN
A1-6	SIXTH FLOOR PLAN
A1-7	SEVENTH FLOOR PLAN
A1-8	EIGHTH FLOOR PLAN
A1-9	ROOF PLAN AND DETAILS
A1-10	ROOF PITCH PLAN
A1-11	BASEMENT REFLECTED CEILING PLAN
A1-12	FIRST FLOOR REFLECTED CEILING PLAN
A1-13	SECOND FLOOR REFLECTED CEILING PLAN
A1-14	THIRD - EIGHTH FLOOR REFLECTED CEILING PLAN
A1-20	UNITS 201-801 PLANS AND INTERIOR ELEVATIONS
A1-21	UNITS 202-802 PLANS AND INTERIOR ELEVATIONS
A1-22	UNITS 203-803 PLANS AND INTERIOR ELEVATIONS
A1-23	UNITS 204-804 PLANS AND INTERIOR ELEVATIONS
A1-24	UNITS 205-805 PLANS AND INTERIOR ELEVATIONS
A1-25	UNITS 206-806 PLANS AND INTERIOR ELEVATIONS
A1-26	UNITS 207-807 PLANS AND INTERIOR ELEVATIONS
A1-27	UNITS 208-808 PLANS AND INTERIOR ELEVATIONS
A1-28	UNITS 209-809 PLANS AND INTERIOR ELEVATIONS
A1-29	UNITS 210-810 PLANS AND INTERIOR ELEVATIONS
A1-30	UNITS 211-811 PLANS AND INTERIOR ELEVATIONS
A1-31	UNITS 212-812 PLANS AND INTERIOR ELEVATIONS
A1-32	UNITS 213-813 PLANS AND INTERIOR ELEVATIONS
A1-33	UNITS 214-814 PLANS AND INTERIOR ELEVATIONS
A1-34	UNITS 215-815 PLANS AND INTERIOR ELEVATIONS
A1-35	UNITS 216-816 PLANS AND INTERIOR ELEVATIONS
A1-36	UNITS 217-817 PLANS AND INTERIOR ELEVATIONS
A1-37	UNITS 717-817 PLANS AND INTERIOR ELEVATIONS
A1-38	UNITS 318-818 PLANS AND INTERIOR ELEVATIONS
A1-39	UNITS 718 PLANS AND INTERIOR ELEVATIONS
A1-40	UNITS 818 PLANS AND INTERIOR ELEVATIONS
A1-41	UNITS 319-819 PLANS AND INTERIOR ELEVATIONS
A1-42	UNITS 719 PLANS AND INTERIOR ELEVATIONS
A1-43	UNITS 819 PLANS AND INTERIOR ELEVATIONS
A1-44	UNITS 320-820 PLANS AND INTERIOR ELEVATIONS
A1-45	UNITS 321-821 PLANS AND INTERIOR ELEVATIONS
A1-46	LOBBY PLAN RCP AND INTERIOR ELEVATIONS
A1-47	SECOND FLOOR CORRIDOR PLAN AND INTERIOR ELEVATIONS
A1-48	THIRD - SIXTH FLOORS CORRIDOR PLAN AND INTERIOR ELEVATIONS
A1-49	SEVENTH AND EIGHTH FLOORS CORRIDOR PLAN AND INTERIOR ELEVATIONS
A1-50	JOE'S SUPER VARIETY PLAN
A2-0	WEST ELEVATION
A2-1	SOUTH ELEVATION
A2-2	EAST ELEVATION
A2-3	NORTH ELEVATION
A2-4	ENLARGED ELEVATIONS
A2-7	ENLARGED MASONRY ELEVATIONS
A2-8	ENLARGED MASONRY ELEVATIONS
A2-9	ENLARGED MASONRY ELEVATIONS
A2-10	ENLARGED MASONRY ELEVATIONS
A3-0	SECTIONS
A3-1	SECTIONS
A3-2	SECTIONS
A3-3	SECTIONS
A3-4	SECTIONS
A3-5	SECTIONS
A3-6	SECTIONS
A3-7	SECTIONS
A4-0	PARKING AREA INTERIOR ELEVATIONS - BASEMENT
A4-1	PARKING AREA INTERIOR ELEVATIONS - FIRST FLOOR
A4-2	PARKING AREA INTERIOR ELEVATIONS - FIRST FLOOR, COMMON BATHROOMS
A4-3	TYPICAL KITCHEN DETAILS
A4-4	TYPICAL UNIT DETAILS
A5-0	WALL SECTIONS
A5-1	WALL SECTIONS
A5-2	WALL SECTIONS
A5-3	WALL SECTIONS
A5-4	WALL SECTIONS
A5-5	WALL SECTIONS
A5-8	DETAILS
A5-9	DETAILS
A5-10	DETAILS
A5-11	DETAILS
A5-12	DETAILS
A5-13	DETAILS
A5-14	DETAILS
A5-15	DETAILS
A5-16	DETAILS
A5-17	DETAILS
A5-18	DETAILS
A5-19	DETAILS
A5-20	DETAILS
A5-21	DETAILS
A5-22	DETAILS
A5-23	DETAILS
A5-24	DETAILS
A5-25	DETAILS
A6-0	SOUTH ELEVATOR DETAILS
A6-1	NORTH ELEVATOR DETAILS
A6-2	SOUTH STAIR DETAILS
A6-3	NORTH STAIR DETAILS
A6-4	STAIR AND RAMP DETAILS
A7-0	WINDOW SCHEDULE
A7-1	DOOR SCHEDULE
A7-2	FINISH SCHEDULE

DRAWING LIST (CONTINUED)	
SHEET NUMBER	
STRUCTURAL	
S0-00	GENERAL NOTES, ETC.
S0-01	GENERAL NOTES, ETC.
S1-00	FOUNDATION PLAN
S1-00-A	FOUNDATION DIMENSION PLAN A
S1-00-B	FOUNDATION DIMENSION PLAN B
S1-00-C	FOUNDATION DIMENSION PLAN C
S1-00-D	FOUNDATION DIMENSION PLAN D
S1-01	1ST FLOOR FRAMING PLAN
S1-02	2ND FLOOR FRAMING PLAN
S1-03	3RD FLOOR FRAMING PLAN
S1-04	4TH FLOOR FRAMING PLAN
S1-05	5TH FLOOR FRAMING PLAN
S1-06	6TH FLOOR FRAMING PLAN
S1-07	7TH FLOOR FRAMING PLAN
S1-08	8TH FLOOR FRAMING PLAN
S1-09	ROOF FRAMING PLAN
S1-10	HIGH ROOF FRAMING PLAN
S2-00	SECTIONS
S2-01	SECTIONS
S2-02	SECTIONS
S2-03	SECTIONS
S2-04	SECTIONS
S3-00	BRACE FRAME ELEVATIONS
S3-01	BRACE FRAME ELEVATIONS
S3-02	BRACE FRAME ELEVATIONS
S3-03	BRACE FRAME ELEVATIONS
S4-00	COLUMN SCHEDULE
S4.01	COLUMN SCHEDULE CONTINUED

STRUCTURAL ENGINEER



77 OAK STREET, PORTLAND, MAINE 04101  
207-774-4614

ARCHITECT

**RYAN SENATORE ARCHITECTURE**

565 CONGRESS STREET, SUITE 304, PORTLAND MAINE 04038  
207-650-6414

PROJECT TEAM

OWNER



P.O. BOX 8816, PORTLAND, MAINE 04104

CONTRACTOR



131 PRESUMSCOT STREET, PORTLAND, MAINE 04103  
207-874-2323

CIVIL ENGINEER



158 DANFORTH STREET, PORTLAND, MAINE 04102  
207-775-2655