

© 2015 RYAN SENATORE ARCHITECTURE

# 667 CONGRESS STREET APARTMENTS PORTLAND, MAINE



**RYAN SENATORE ARCHITECTURE**  
466 CONGRESS STREET  
PORTLAND, MAINE 04101  
207-650-6414  
senatorearchitect.com

CONSULTANTS:  
STRUCTURAL: Structural Integrity  
Portland, ME 04101  
207-774-6614

2  
2/17/16



REVISIONS:  
1. 1/5/16  
2. 2/17/16

DATE: 2 NOVEMBER 2015  
PROJECT No. 1503  
DRAWN BY: MKL  
CHECKED BY: AGJ  
SCALE: AS NOTED

SHEET TITLE:  
FOUNDATION DIMENSION PLAN

S1.00  
B

**Structural Integrity**  
Consulting Engineers, Inc. BUILD WITH CONFIDENCE  
77 Oak Street  
Portland, ME 04101  
p. 207-774-6614  
e. 866-793-7835  
www.structuralintegrity.com  
© 2015 Structural Integrity Consulting Engineers, Inc. SI-15-0038

 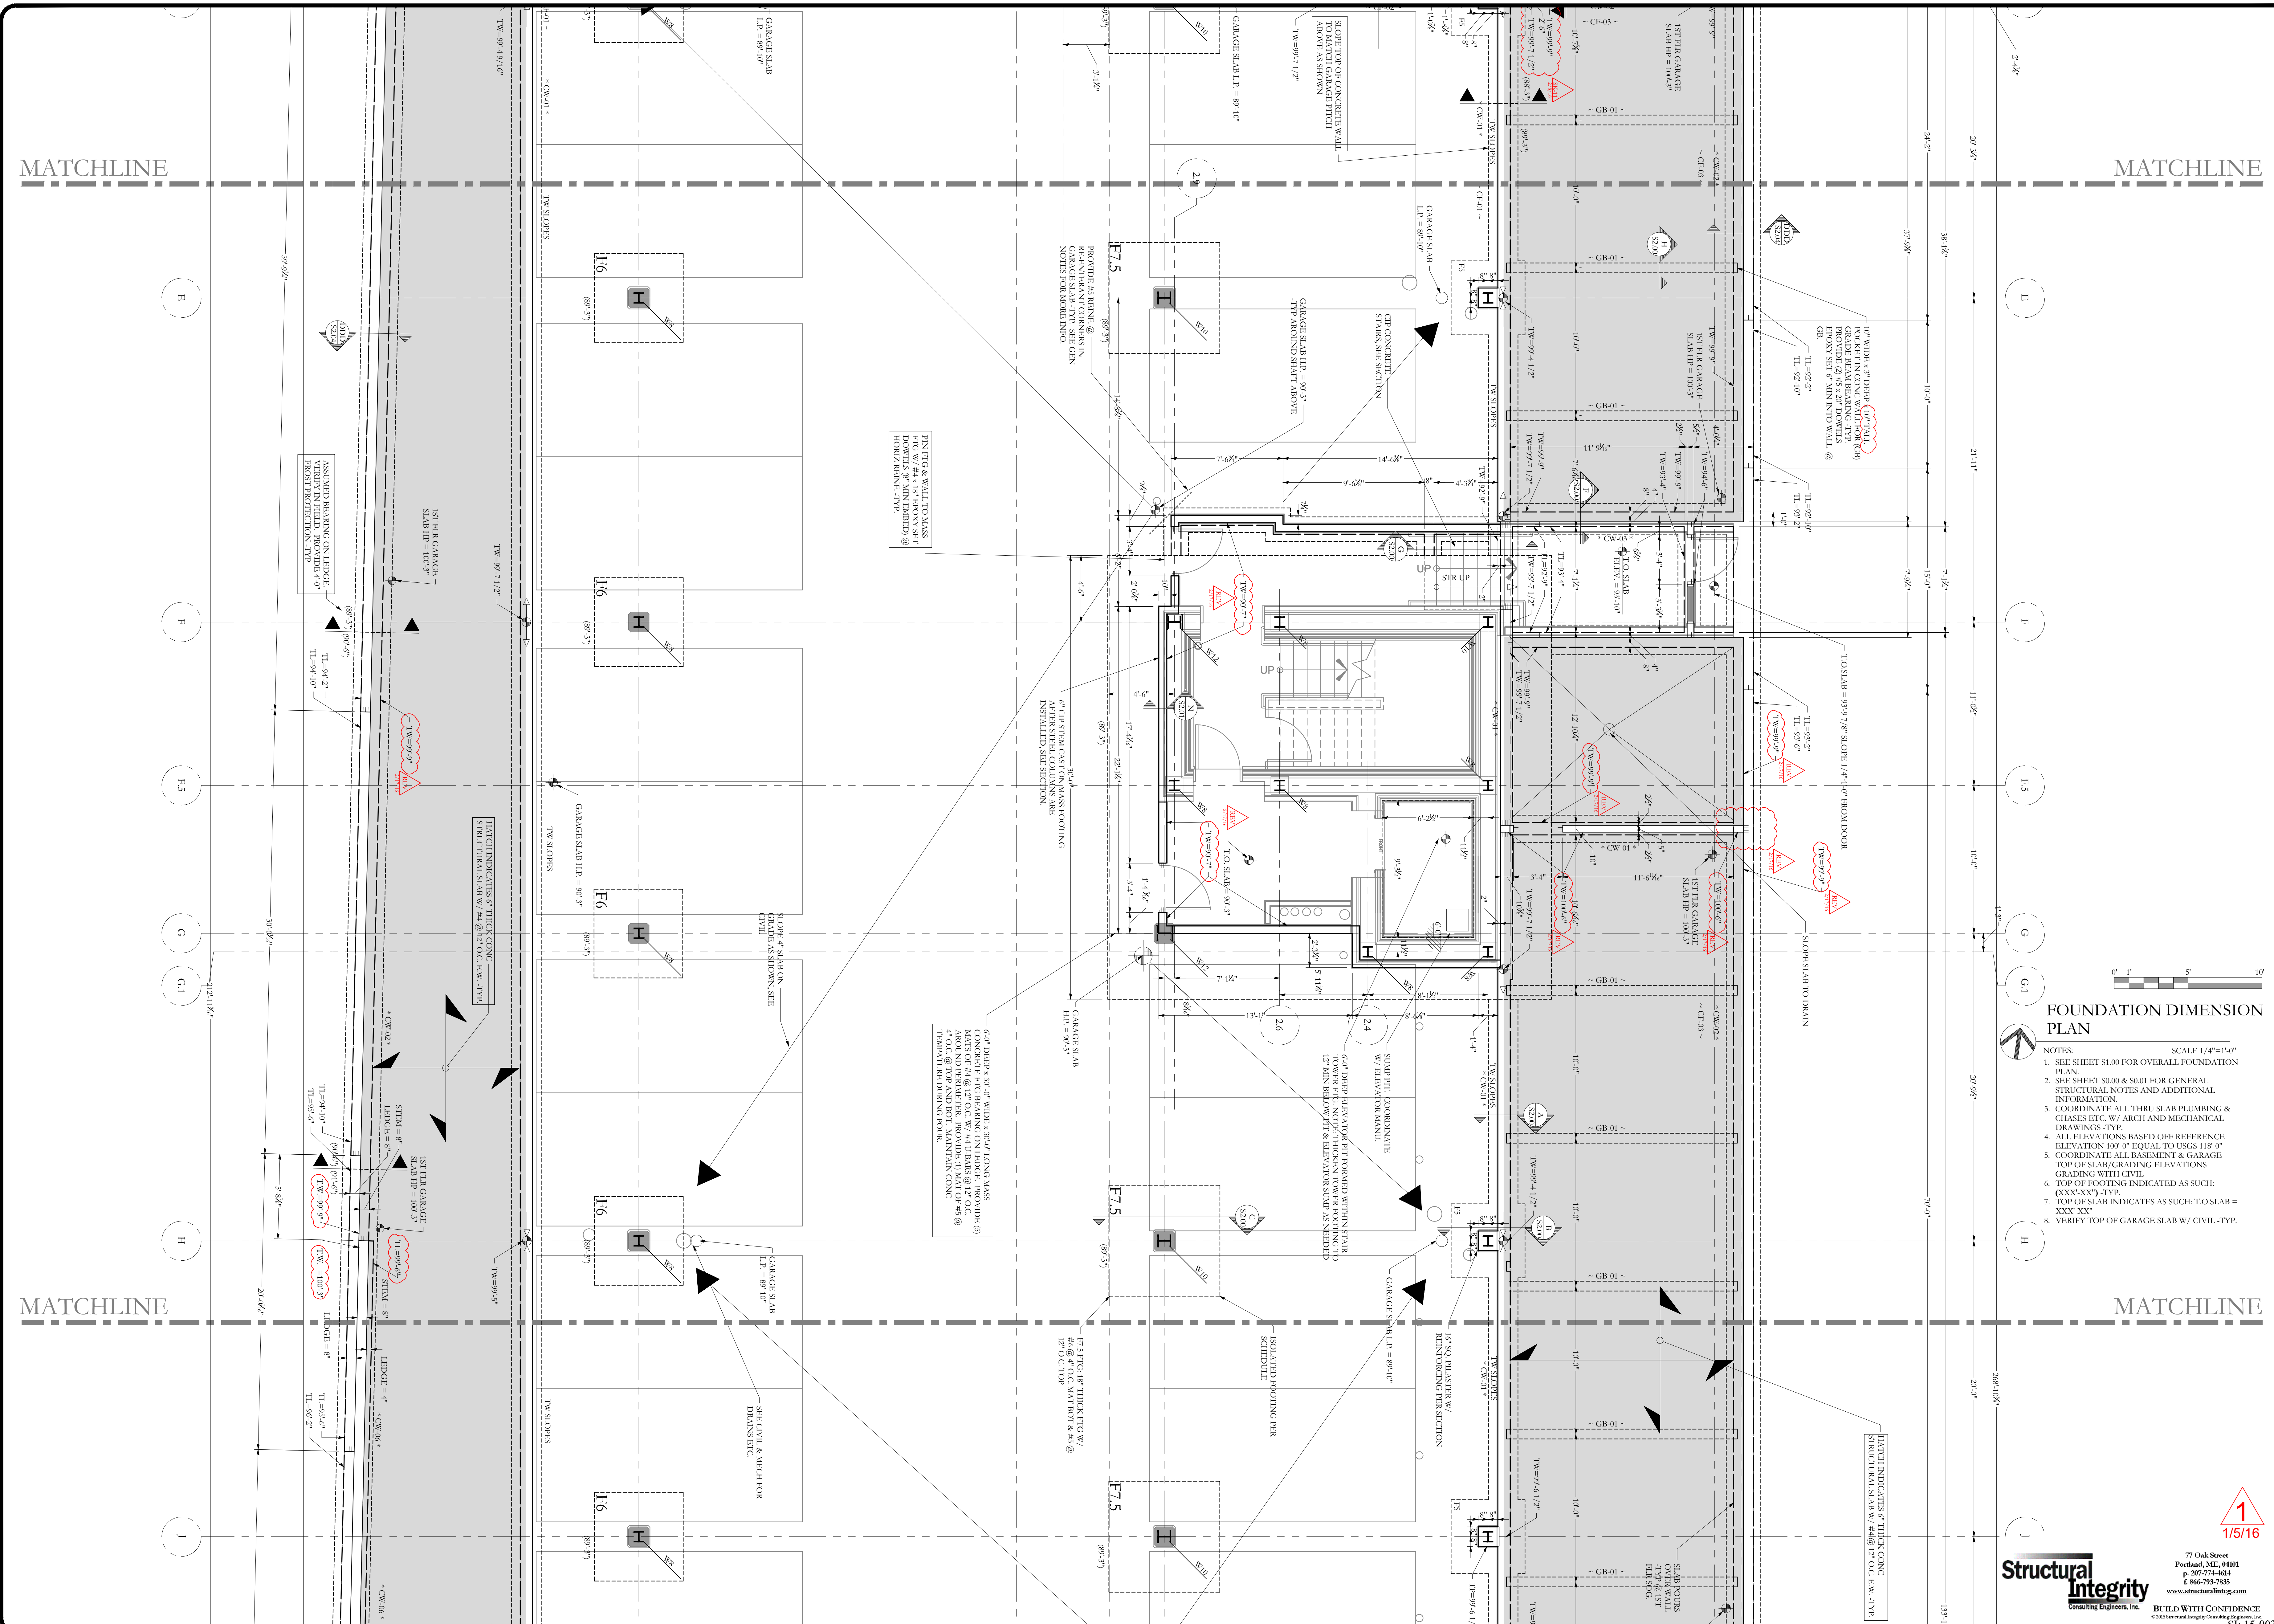

## FOUNDATION DIMENSION PLAN

- NOTES: SCALE 1/4"=1'-0"
1. SEE SHEET S1.00 FOR OVERALL FOUNDATION PLAN.
  2. SEE SHEET S0.00 & S0.01 FOR GENERAL STRUCTURAL NOTES AND ADDITIONAL INFORMATION.
  3. COORDINATE ALL THRU SLAB PLUMBING & CHASES ETC. W/ ARCH AND MECHANICAL DRAWINGS -TYP.
  4. ALL ELEVATIONS BASED OFF REFERENCE ELEVATION 100.0' EQUAL TO USGS 118.0'
  5. COORDINATE ALL BASEMENT & GARAGE TOP OF SLAB/GRADING ELEVATIONS GRADING WITH CIVIL.
  6. TOP OF FOOTING INDICATED AS SUCH: (XXX-XX') -TYP.
  7. TOP OF SLAB INDICATES AS SUCH: T.O.SLAB = XXX-XX'
  8. VERIFY TOP OF GARAGE SLAB W/ CIVIL -TYP.

MATCHLINE

MATCHLINE

MATCHLINE

MATCHLINE