

© 2015 RYAN SENATORE ARCHITECTURE

667 CONGRESS STREET APARTMENTS PORTLAND, MAINE



RYAN SENATORE
ARCHITECTURE
667 CONGRESS STREET
PORTLAND, MAINE 04101
207-650-6414
senatorearchitect.com


CONSULTANTS:
STRUCTURAL
Integrity
77 Oak Street
Portland, ME 04101
207-774-6614

REVISIONS:
1. 1/5/16
2. 2/1/16
3. 2/17/16

DATE: 2 NOVEMBER 2015
PROJECT No. 1503
DRAWN BY: MKL
CHECKED BY: AGJ
SCALE: AS NOTED

FOUNDATION DIMENSION PLAN

S1.00 D

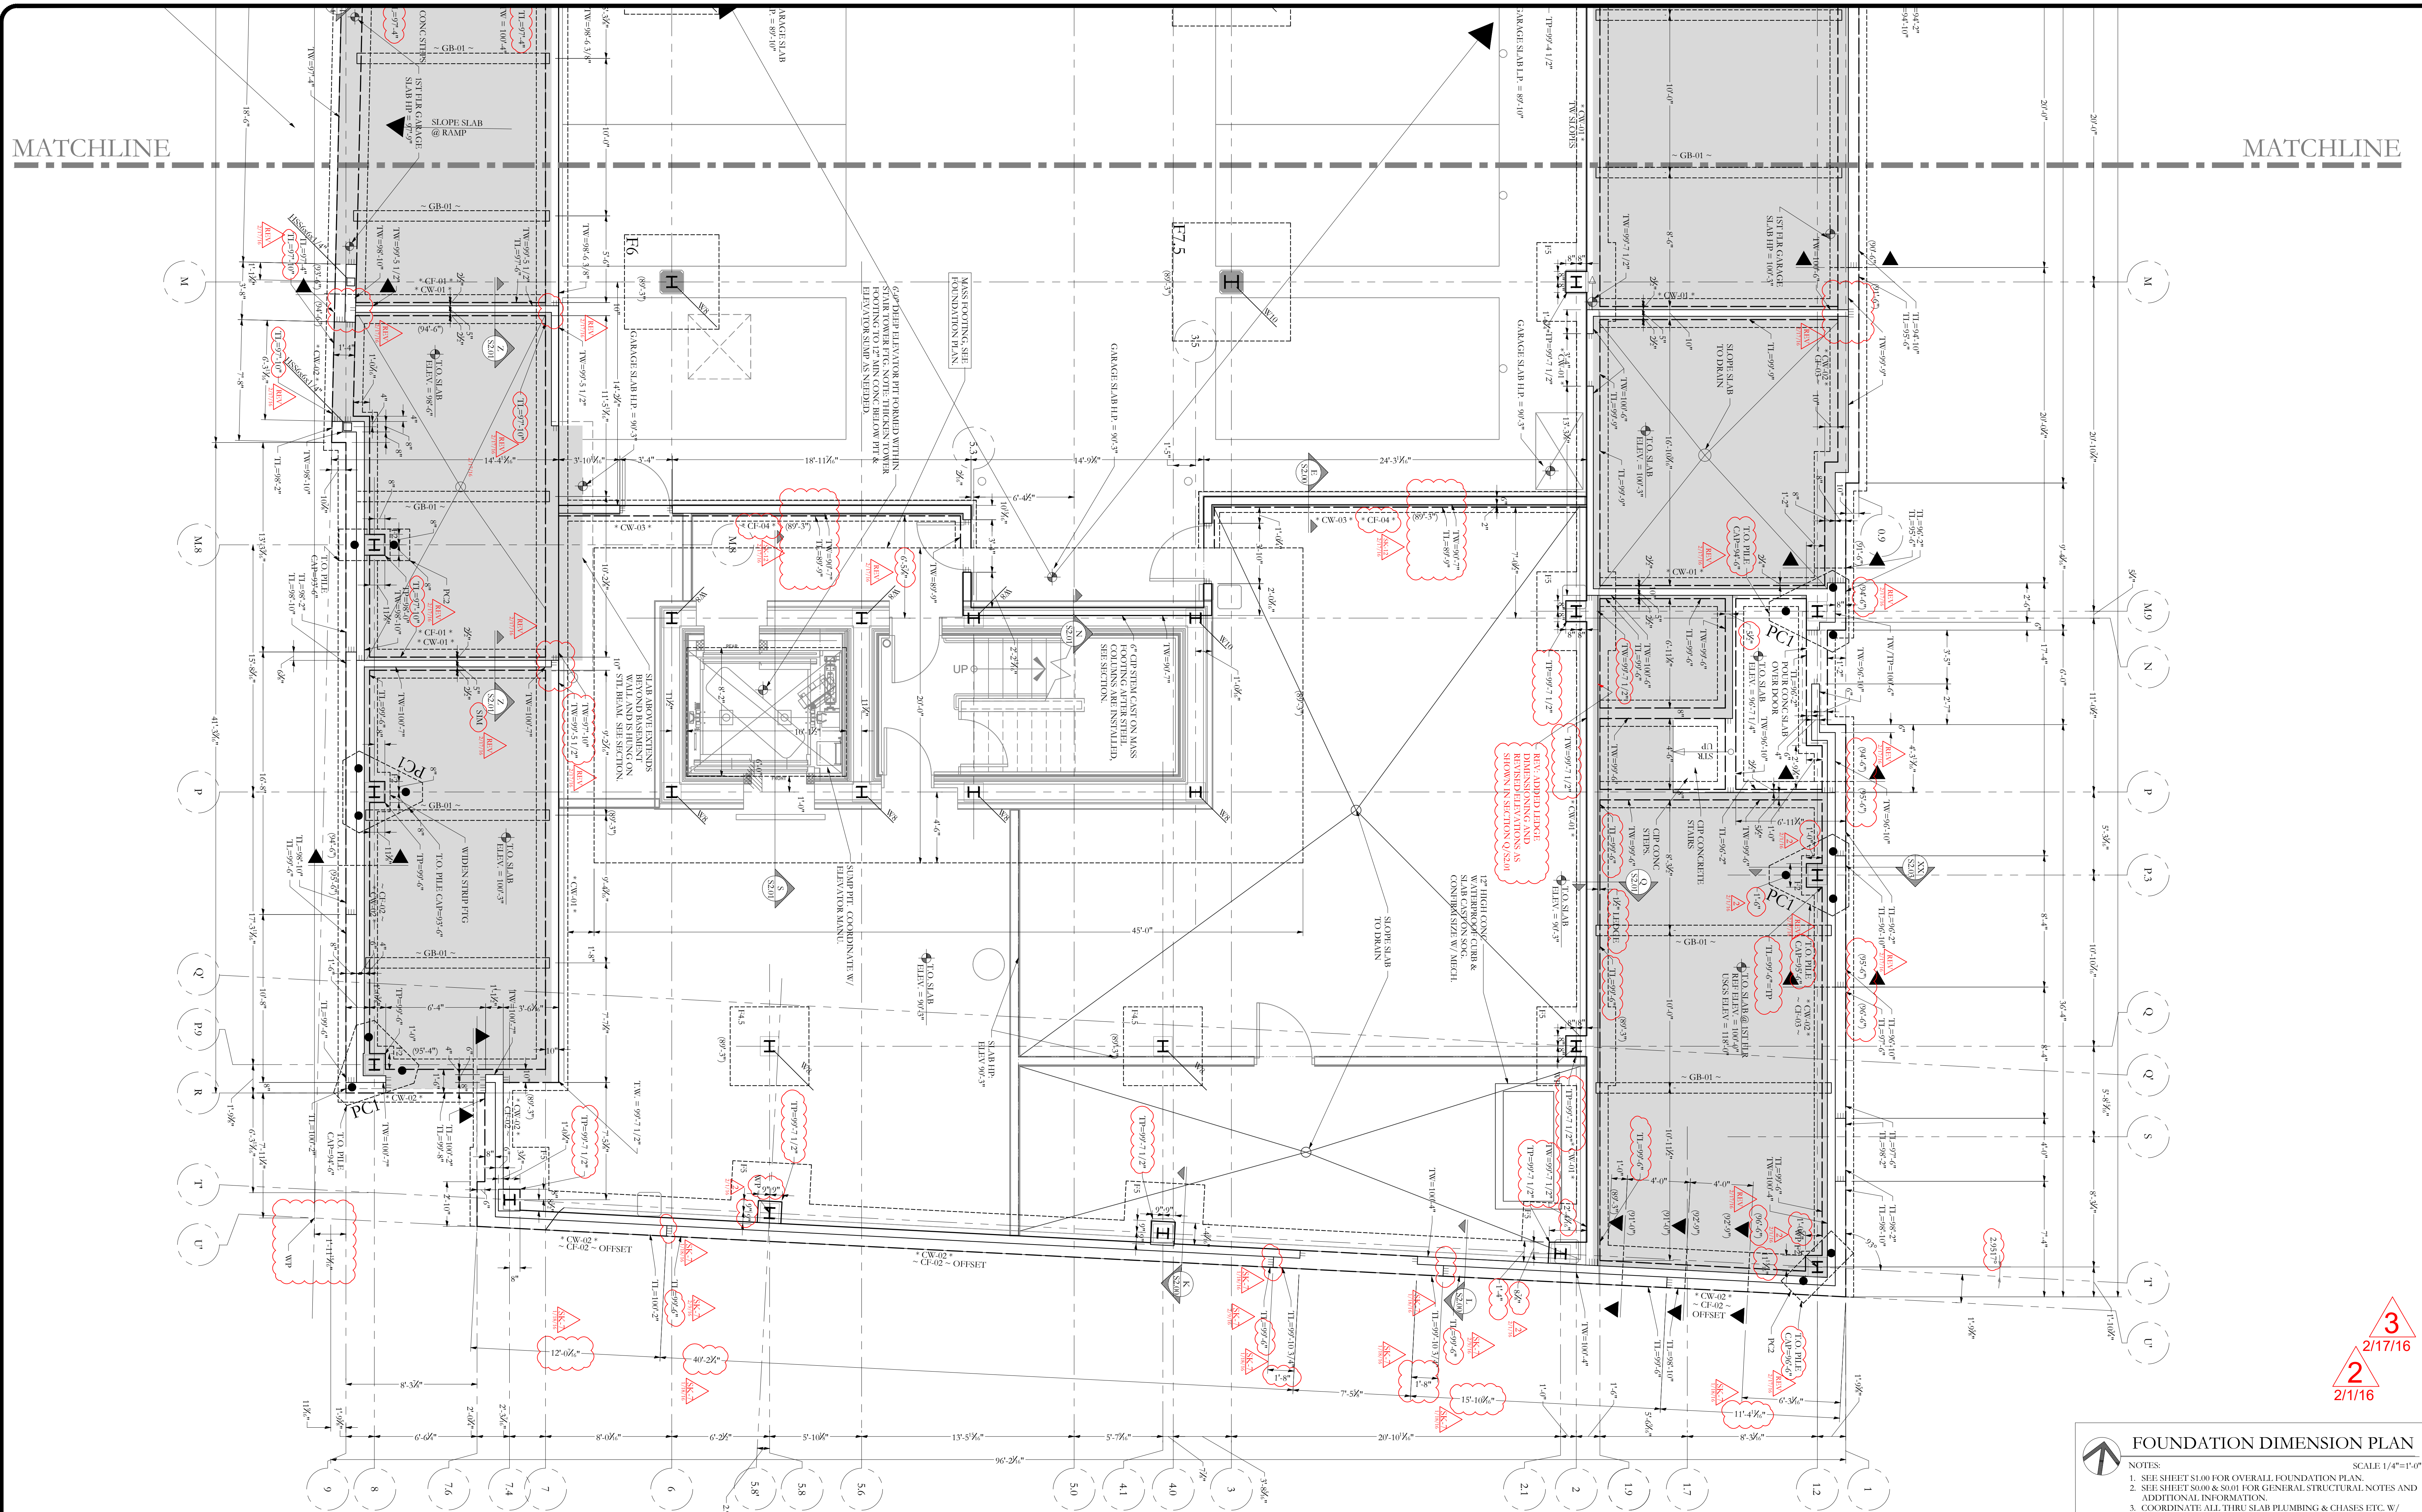

FOUNDATION DIMENSION PLAN
SCALE: 1/4"=1'-0"

NOTES:
1. SEE SHEET S1.00 FOR OVERALL FOUNDATION PLAN.
2. SEE SHEET S0.00 & S0.01 FOR GENERAL STRUCTURAL NOTES AND ADDITIONAL INFORMATION.
3. COORDINATE ALL THRU SLAB PLUMBING & CHASES ETC. W/ ARCH AND MECHANICAL DRAWINGS -TYP.
4. ALL ELEVATIONS BASED OFF REFERENCE ELEVATION 100'-0" EQUAL TO CS&S 114'-0"
5. COORDINATE ALL BASEMENT & GARAGE TOP OF SLAB/GRADING ELEVATIONS GRADING WITH CIVIL.
6. TOP OF FOOTING INDICATED AS SUCH (XXXX'XXX') -TYP.
7. TOP OF SLAB INDICATED AS SUCH (TO SLAB = XXX'XXX')
8. VERIFY TOP OF GARAGE SLAB W/ CIVIL -TYP.

1' 0" 5' 10'

Structural Integrity
Consulting Engineers, Inc. BUILD WITH CONFIDENCE
©2015 Structural Integrity Consulting Engineers, Inc. SE-15-0038

77 Oak Street
Portland, ME 04101
p. 207-774-6614
f. 866-793-7835
www.structuralintegrity.com

MATCHLINE

MATCHLINE