


E1 MECHANICAL FIRST FLOOR PLAN
1/8"=1'-0"

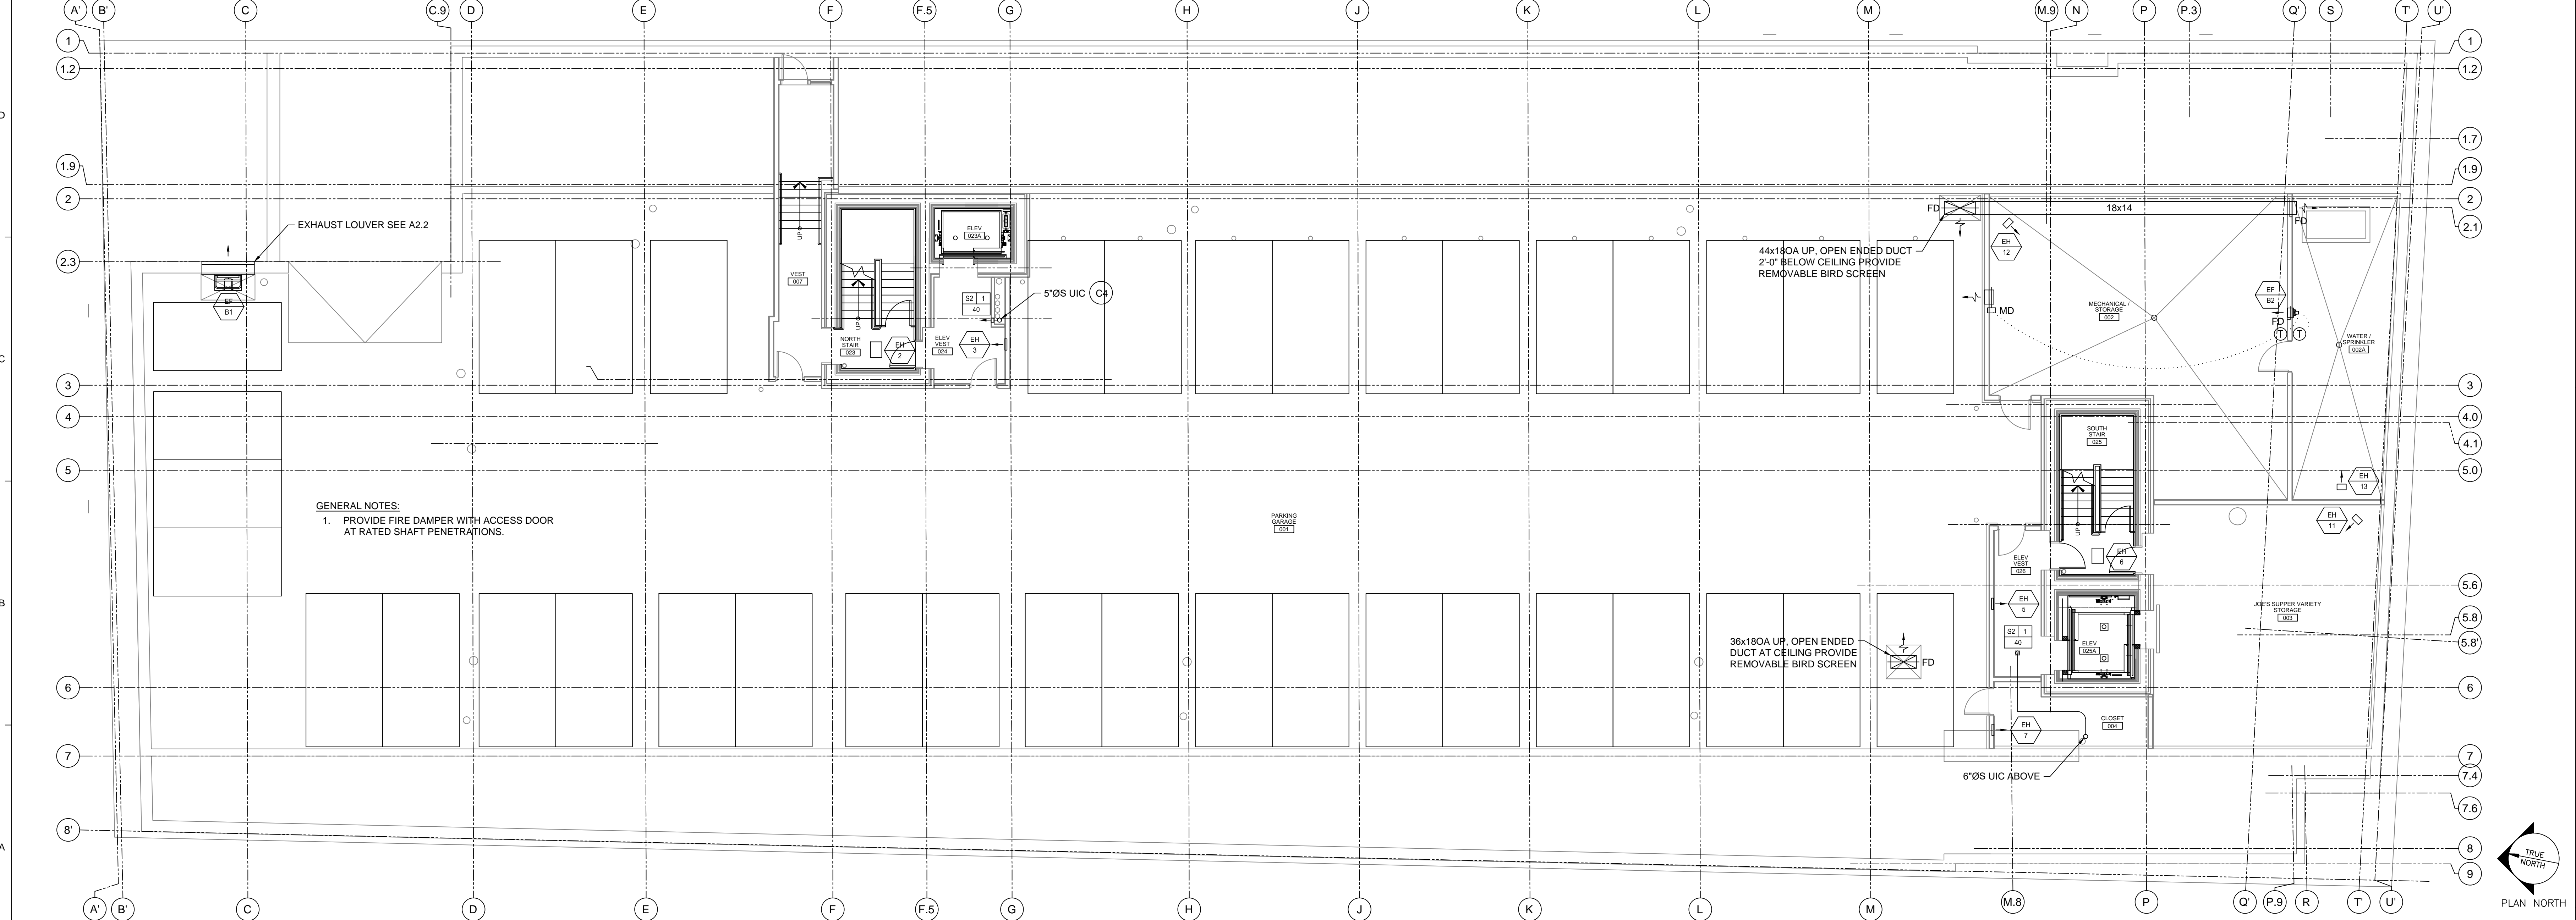

A1 MECHANICAL BASEMENT FLOOR PLAN
1/8"=1'-0"

Ranco Mechanical
P.O. Box 5038
962 Main Street
North Jay, ME 04956

MECHANICAL BASEMENT AND FIRST FLOOR PLANS

667 CONGRESS STREET APARTMENTS
Portland, ME

PERMIT SET ~ 29 January 2016 - NOT FOR CONSTRUCTION

REVISIONS	NUMBER	DATE	BY	DESCRIPTION

Date: 1/29/16
Drawn By: SCL/WPS
Checked By: WPS
Project Mgr: Wes Sims
Project No: 1523
Cad File: 150484.DWG
Graphic Scale: 0' 1" = 1'-0"

TRUE NORTH