

MATERIALS KEY


ITEM	INFORMATION	COLOR
MORN N-12-0 CONCEALED FASTENER PANEL COLOR #1	20 GAUGE (NO INTERMEDIARY FLUTE) (CONCEALED FASTENERS)	ZINC GRAY
MORN F-12-0 CONCEALED FASTENER PANEL COLOR #2	18 GAUGE (NO INTERMEDIARY FLUTE) (CONCEALED FASTENERS)	BLACK
GALVANIZED AND PAINTED STEEL VISOR		BLACK
GALVANIZED AND PAINTED FABRICATED STEEL (FIRST FLOOR)		BLACK
ALUCOBOND PANEL COLOR #2		BLACK
PREFINISHED FLASHING COLOR #2		BLACK
PREFINISHED METAL TRIM AROUND WINDOWS COLOR #2		BLACK
BRICK VENEER	MORN ACADEMY SMOOTH NARROW FLASHED RANGE	RED
BRICK MORTAR		GRAY
GRANITE VENEER	CHAMPLAIN GRAY - THERMAL FINISH	
PRECAST CONCRETE VENEER	MGA CAST STONE	PEWTER

MATERIALS NOTE:

1) ALL DIS-SIMILAR METALS TO BE ISOLATED FROM ONE ANOTHER WITH ADHERED STRIPS OR SEALANTS TO PREVENT GALVANIC ACTION

0 4' 8' 16' 32'

SCALE

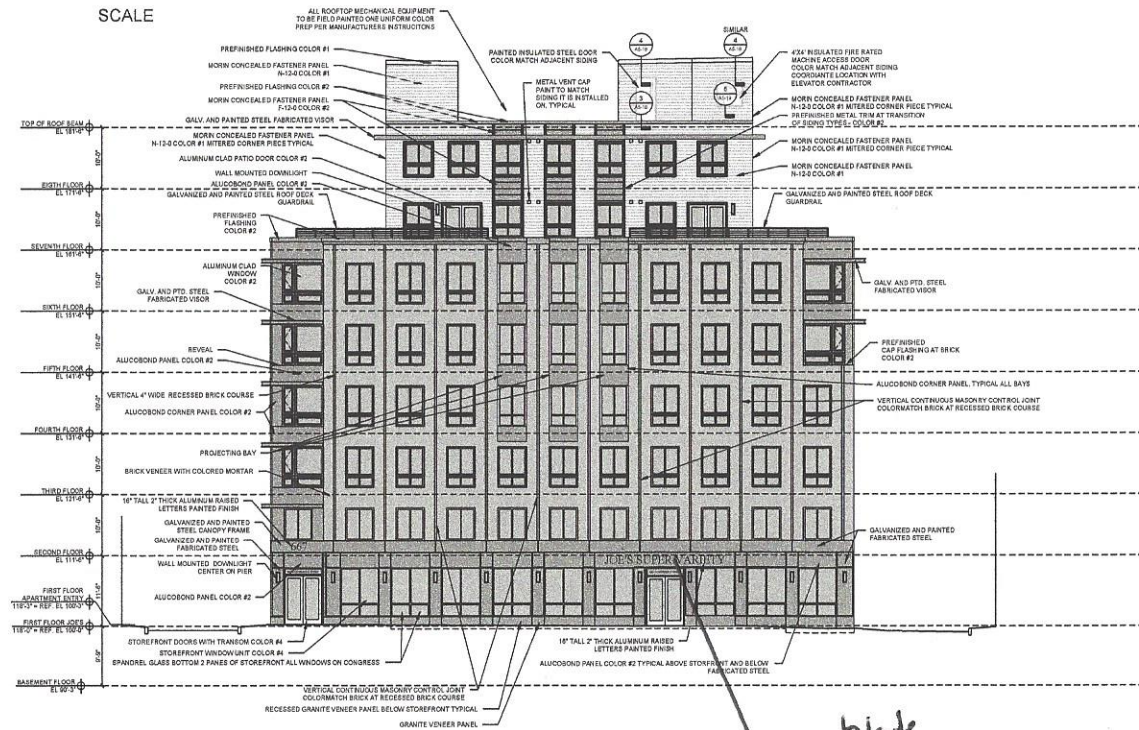

blade sign Area

1 SOUTH ELEVATION 10-17-12



© 2015 RYAN BENATORE ARCHITECTURE

667 CONGRESS STREET
APARTMENTS
PORTLAND, MAINE



RYAN BENATORE ARCHITECTURE
166 CONGRESS STREET
PORTLAND, MAINE 04101
207.854.4141
www.rsaarch.com

CONSULTANTS:
ARCHITECT: RYAN BENATORE ARCHITECTURE
DATE: 10/17/12

REVISIONS:

DATE: 2 NOVEMBER 2015
PROJECT NO:
DRAWN BY: RJB/ERT
CHECKED BY: RJB
SCALE: AS NOTED
SHEET TITLE: SOUTH ELEVATION

A2-1