


OWNER / DEVELOPER
BAYSIDE MAINE, LLC
477 CONGRESS STREET
PORTLAND, ME 04101

PROJECT TITLE
BASEMENT AND FIRST FLOOR FIT-UP FOR MOMENTUM MENTAL HEALTH
643 CONGRESS STREET
PORTLAND, ME


DRAWING TITLE
BASEMENT REMOVALS FLOOR PLAN
CWS PROJ. NO.: 14015

REVISION DESCRIPTION	DATE

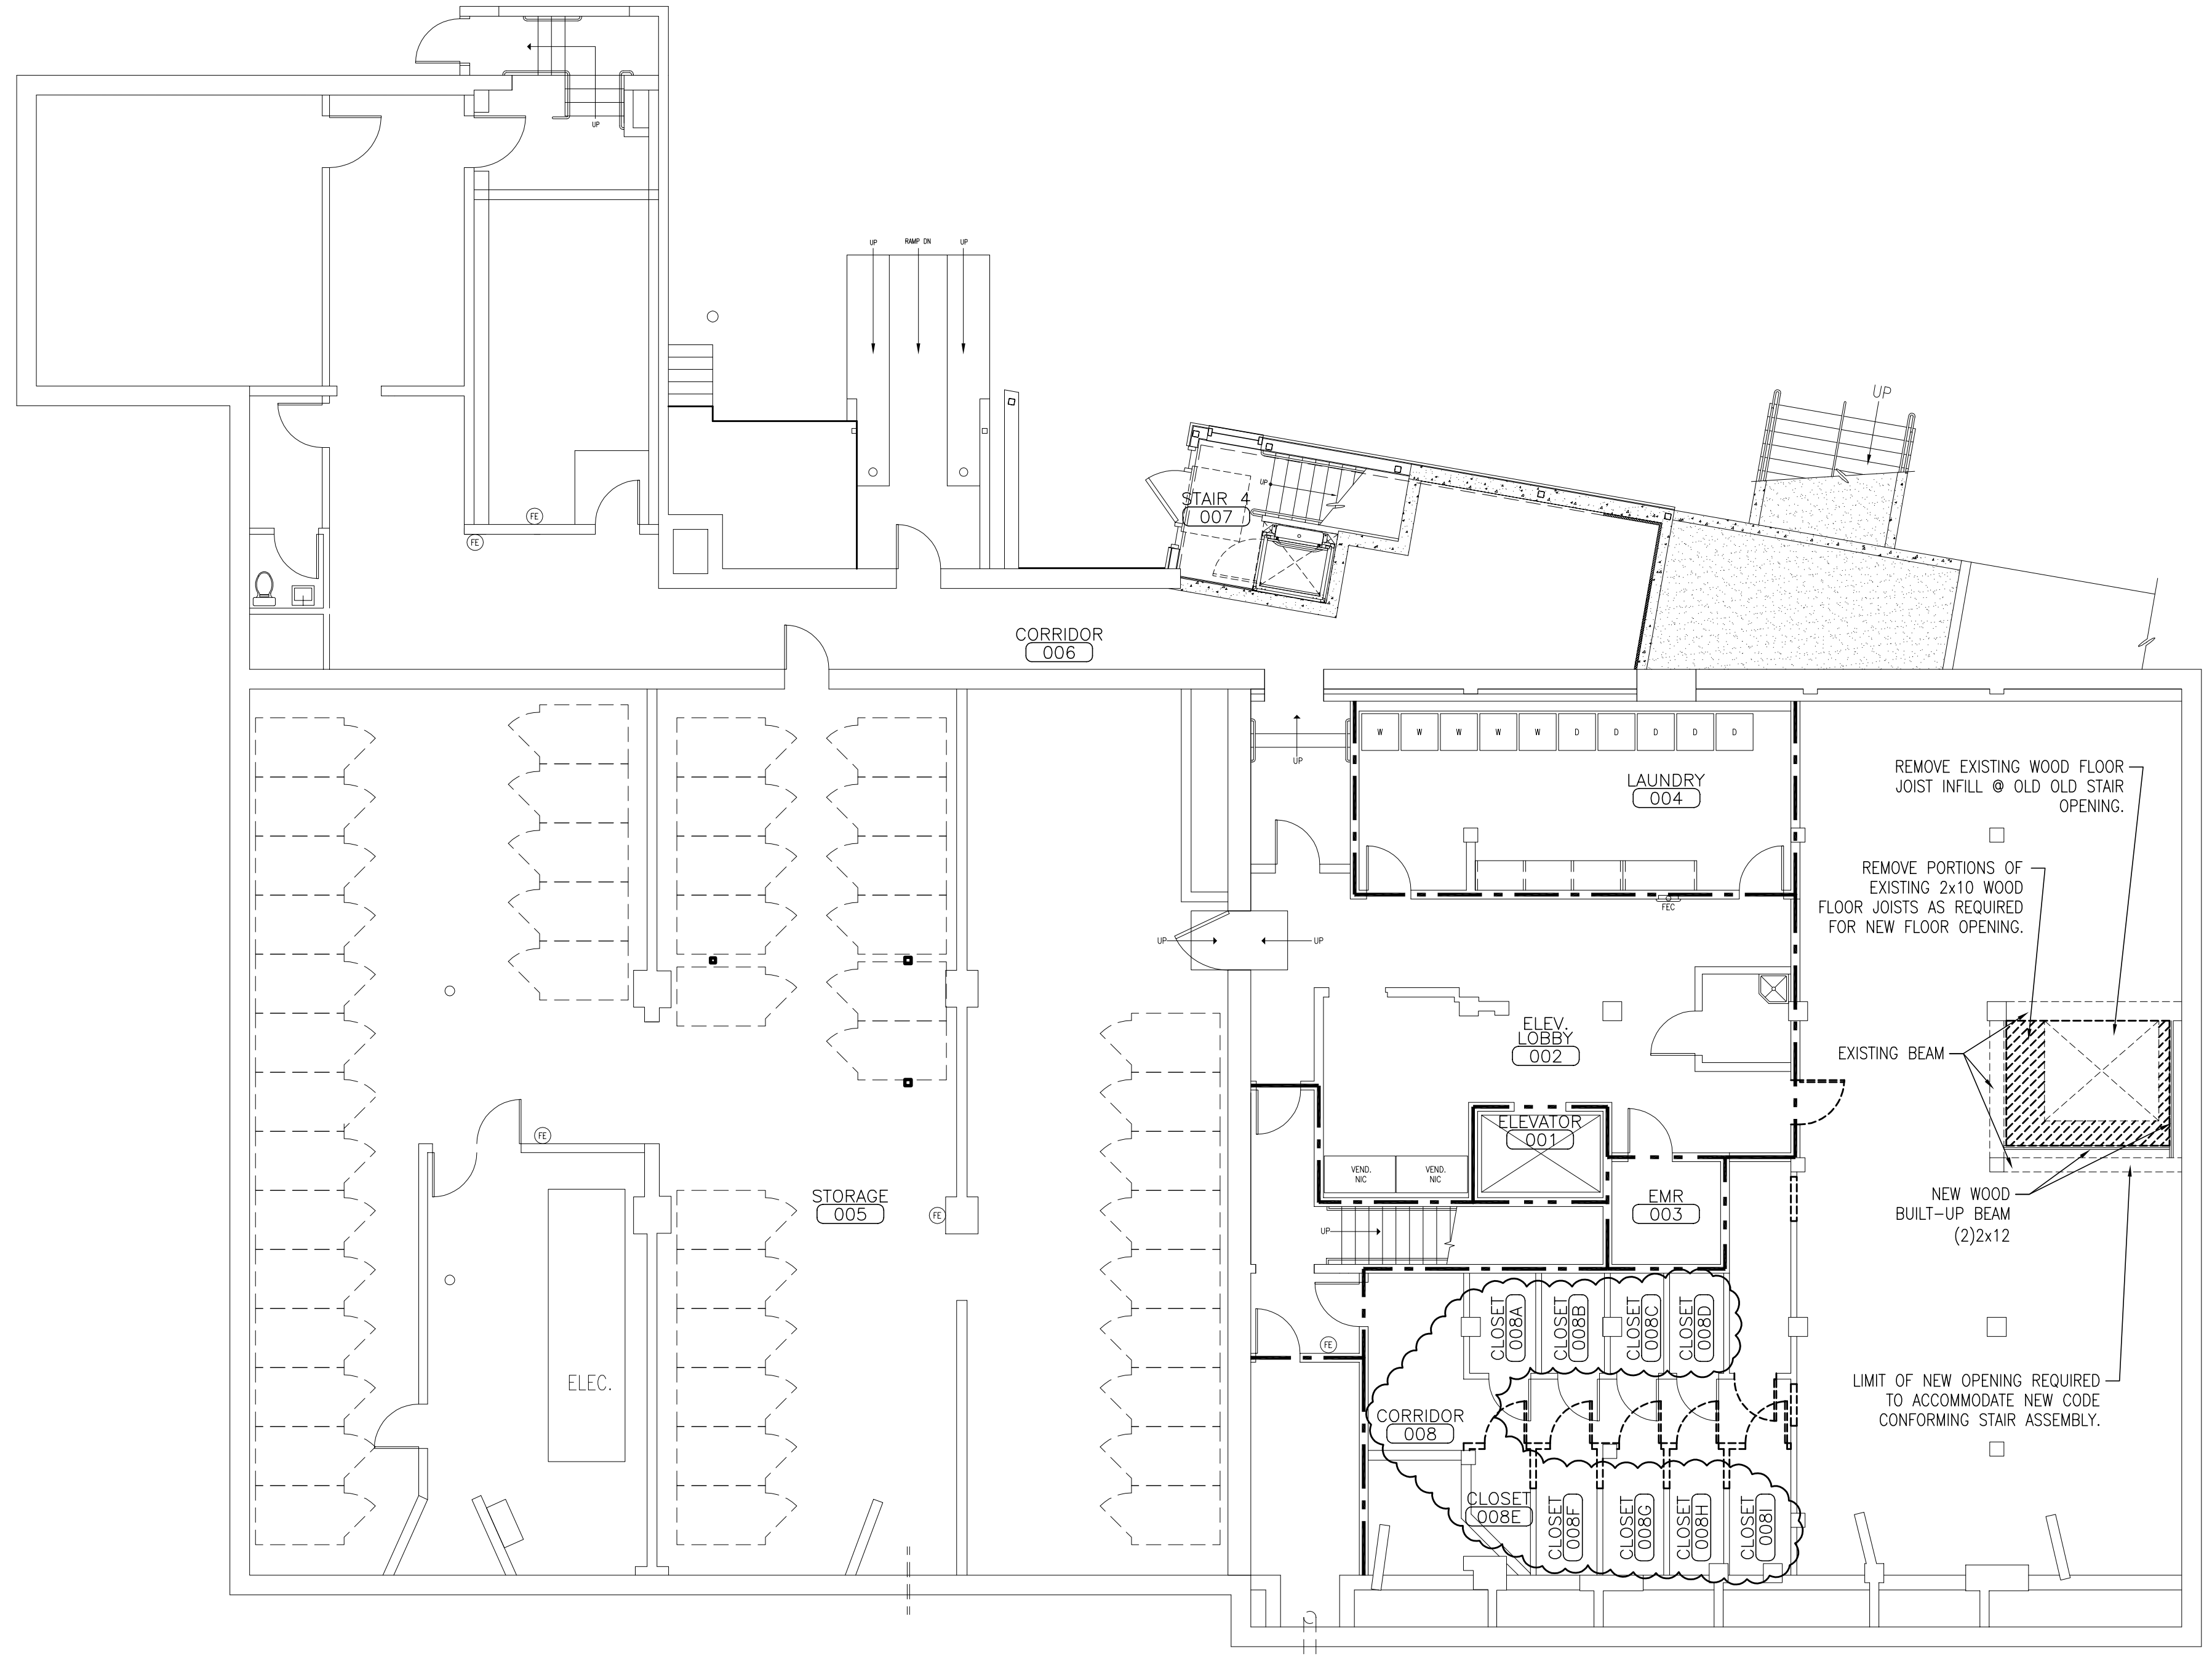

DASHED LINE INDICATES ITEM TO BE REMOVED AS REQUIRED FOR NEW LAYOUT

PROJECT NORTH

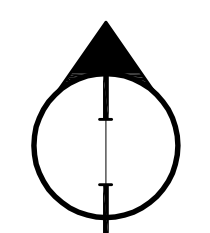

DRAWING NUMBER

AD1.B1

SCALE: 1/8" = 1'-0"

DATE: 05/12/2014

ISSUED FOR PERMIT