



CWS Architects

Architecture
Space Planning
Value Design

434 Cumberland Avenue
Portland, ME 04101
Phone: (207)774-4441
Fax: (207)774-4016

www.CWSarch.com

Owner:
BAYSIDE MAINE LLC.
477 CONGRESS ST.
SUITE 1012
PORTLAND MAINE, 04101

Development Consultant:



**RENOVATIONS TO
645 CONGRESS ST.**
PORTLAND, ME 04101

Project No: 08.436

Drawing Title:

**FIRST
FLOOR PLAN**

Scale: AS NOTED

Date: 5-27-09



Revisions:

▲ ADDENDUM NO. 1 6/8/2009

- ▲
- ▲
- ▲
- ▲
- ▲

Drawing Number:

A1.01

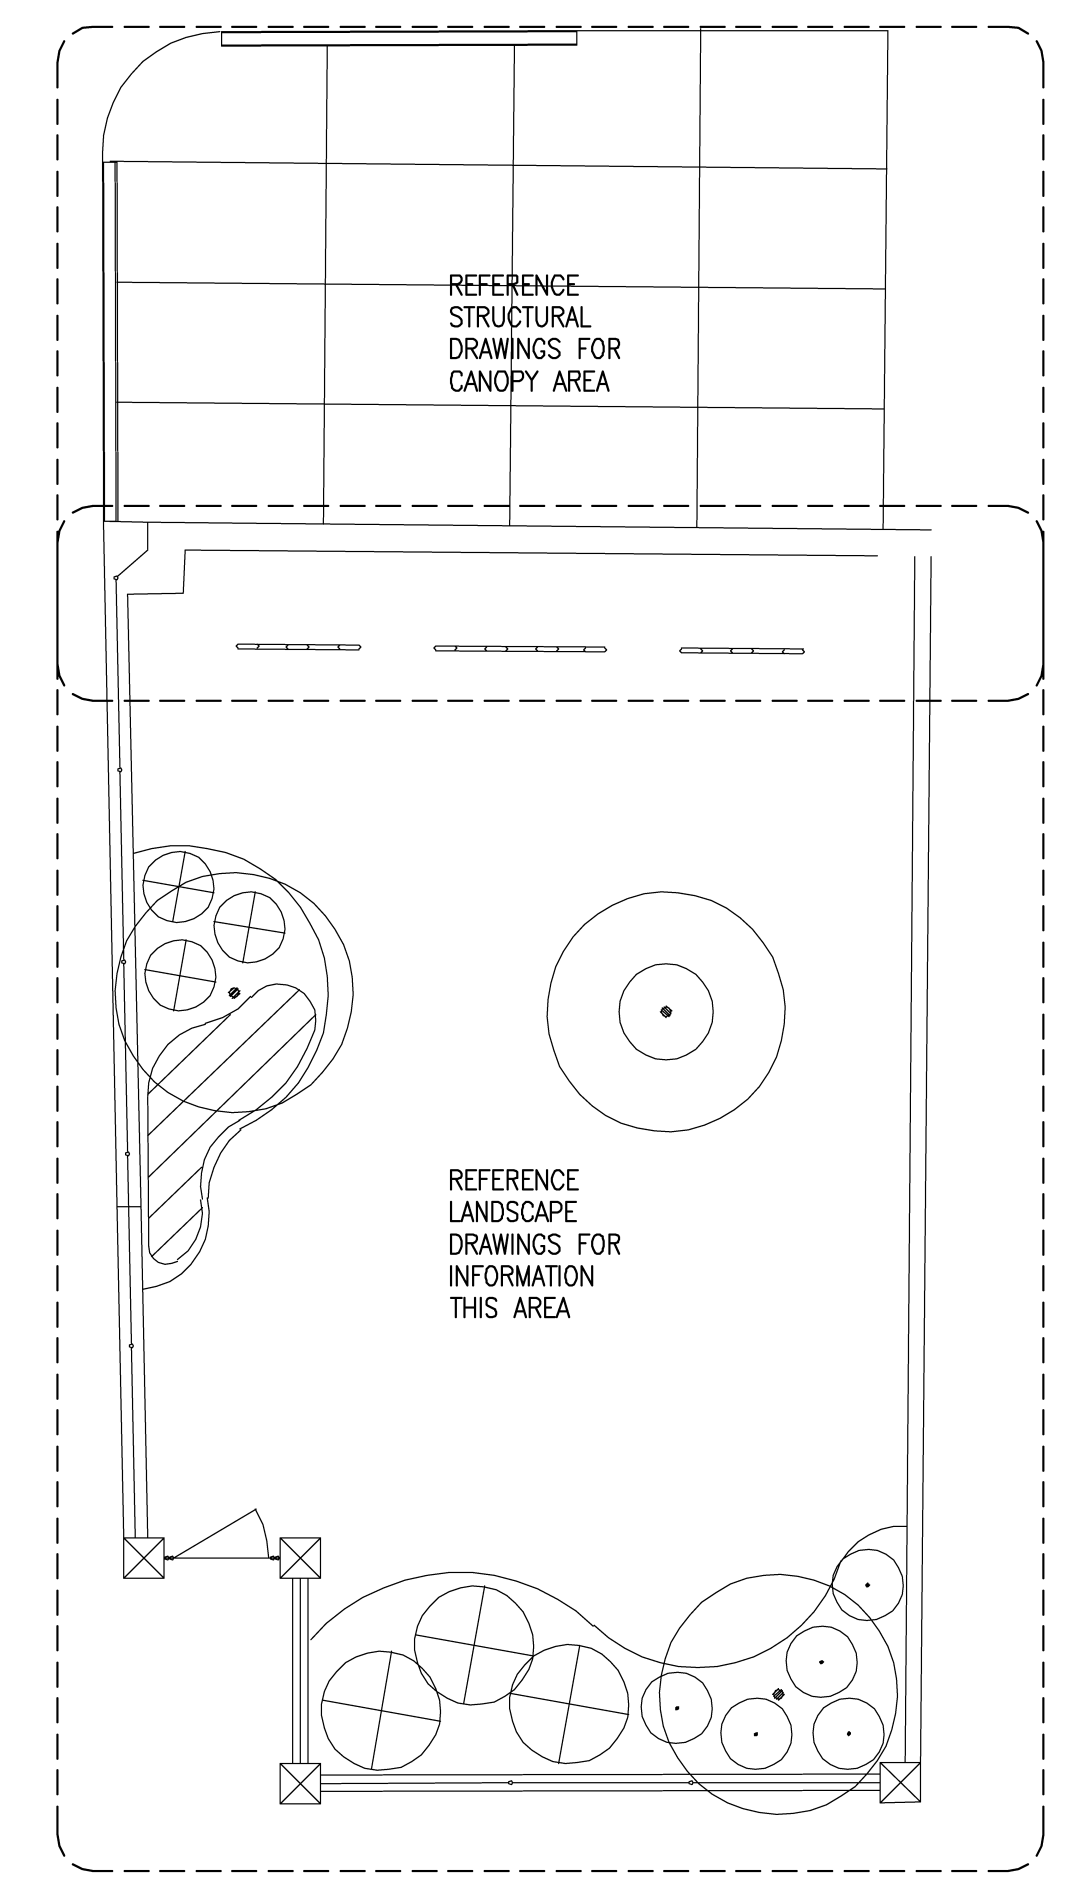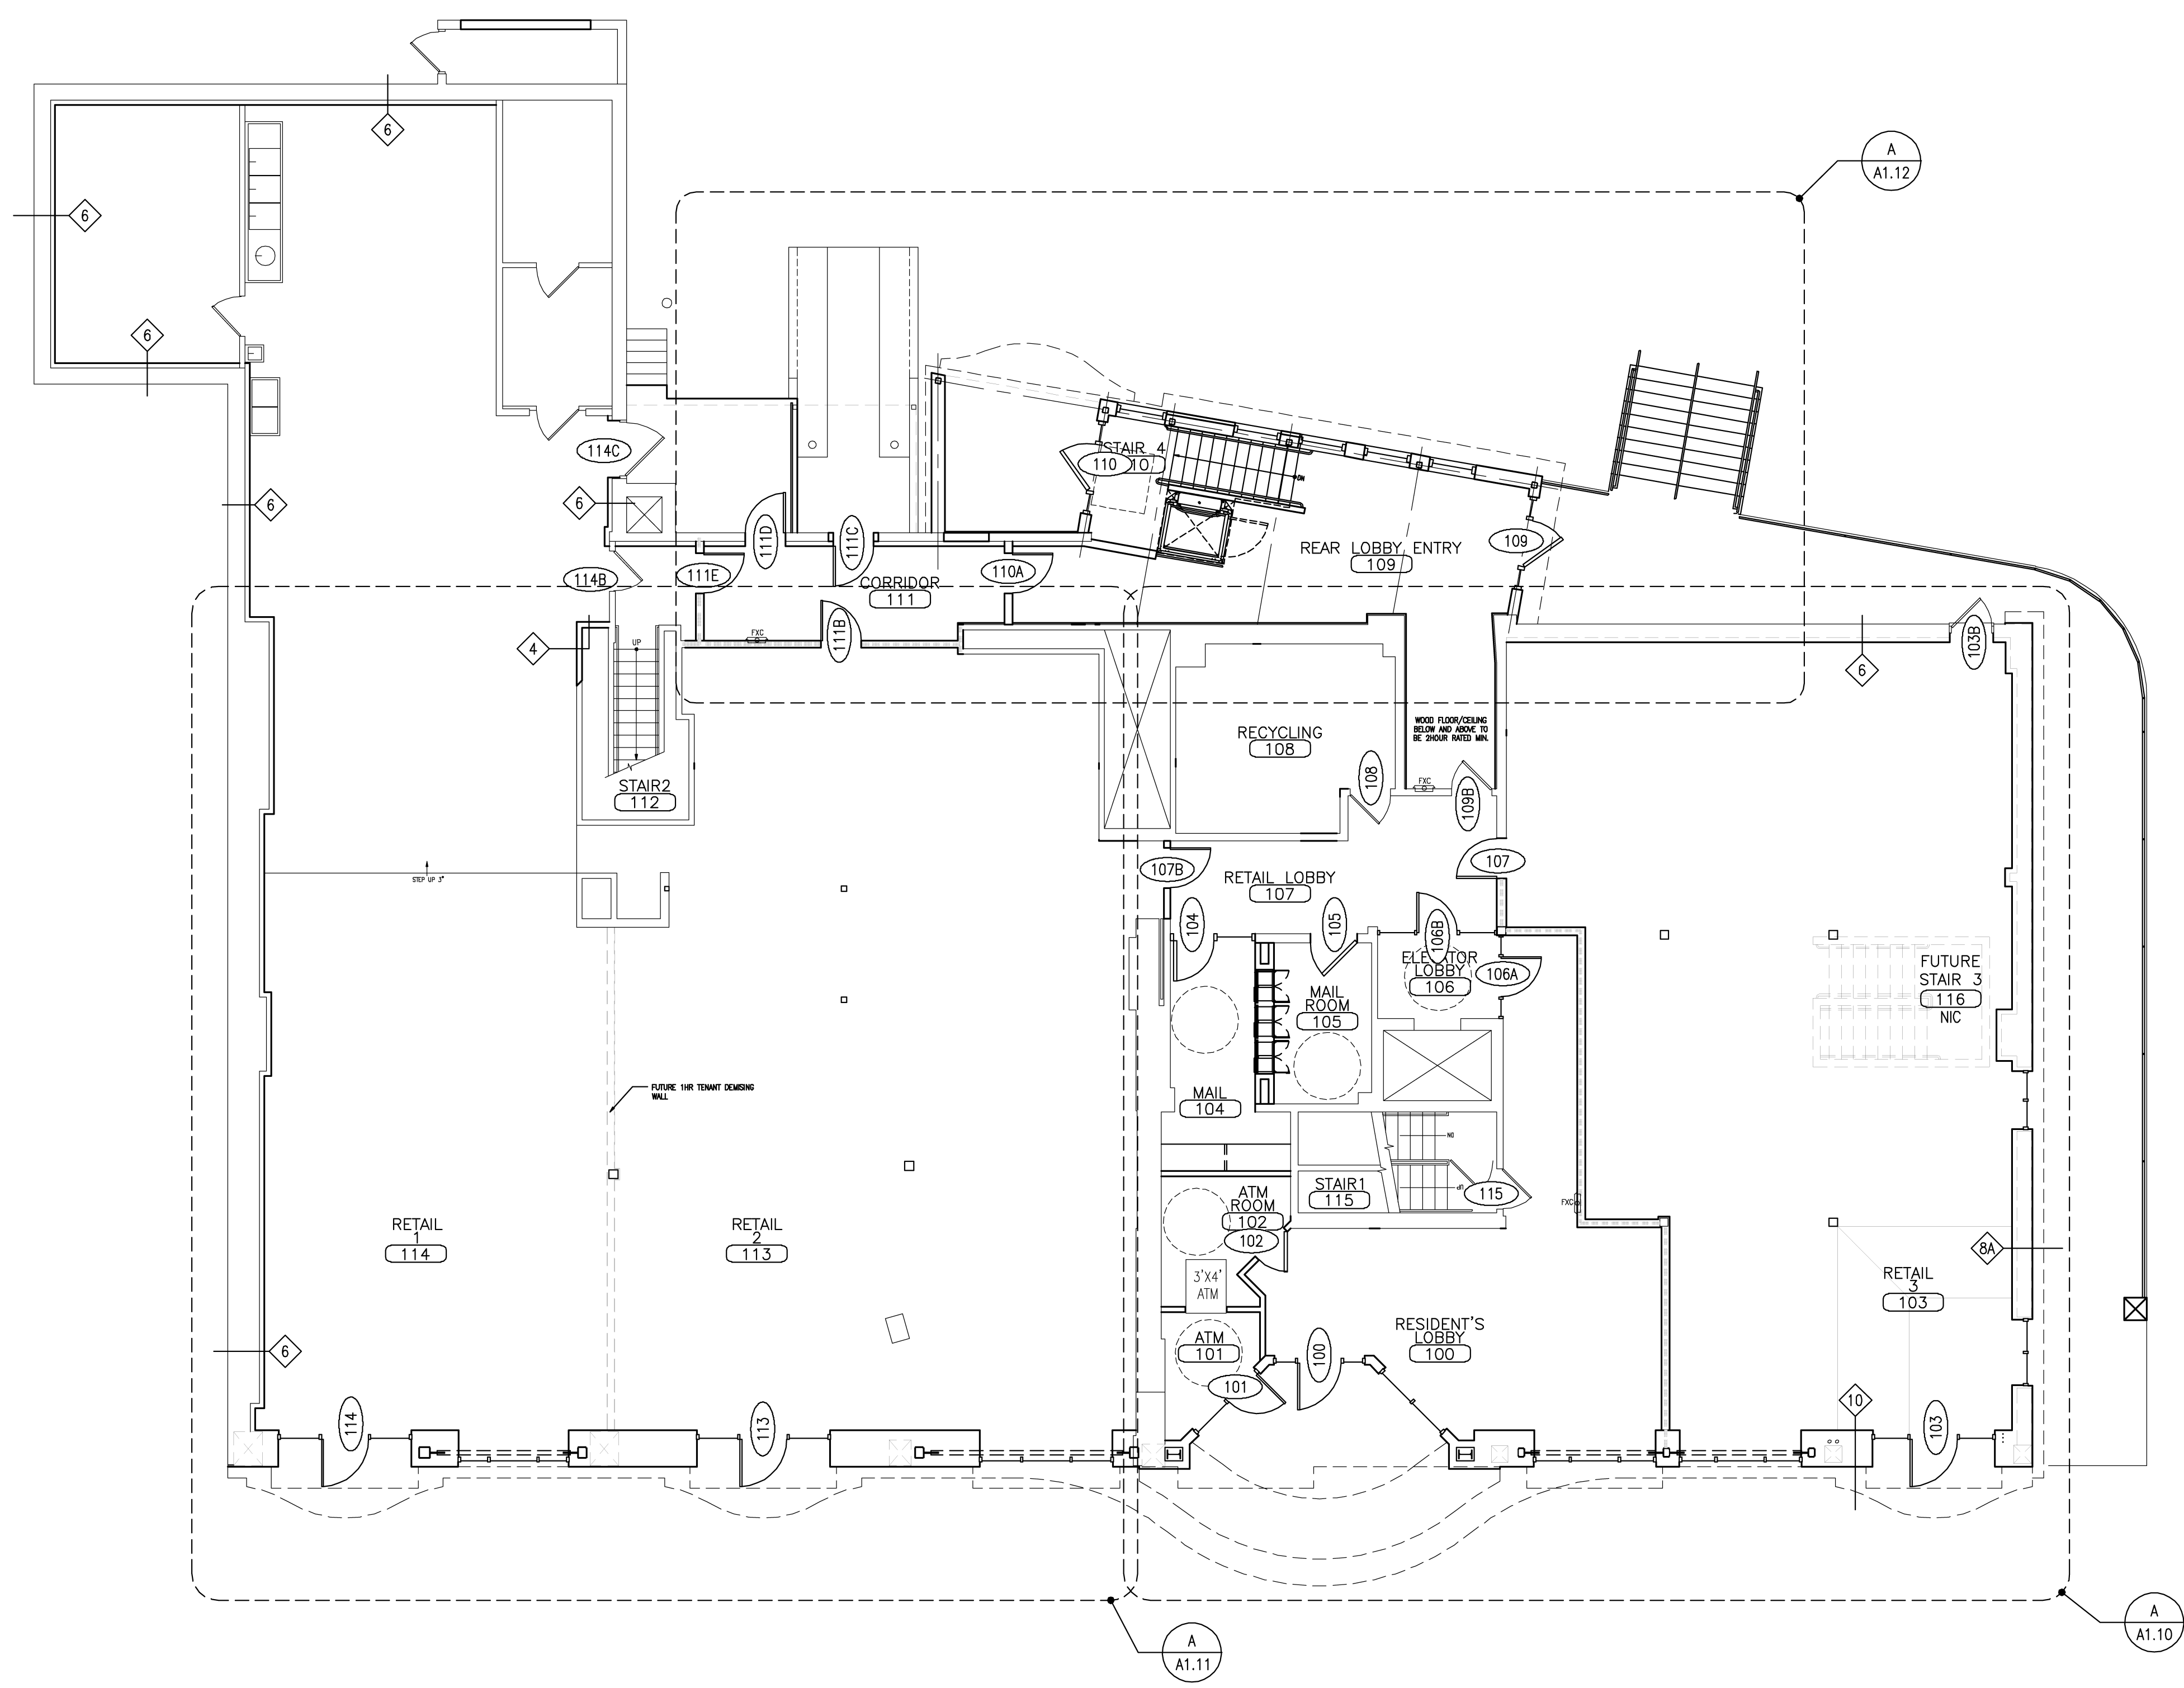

A FIRST FLOOR PLAN

SCALE: 1/8" = 1'-0"

ISSUED FOR BIDDING AND PERMITTING