



PROJECT NORTH

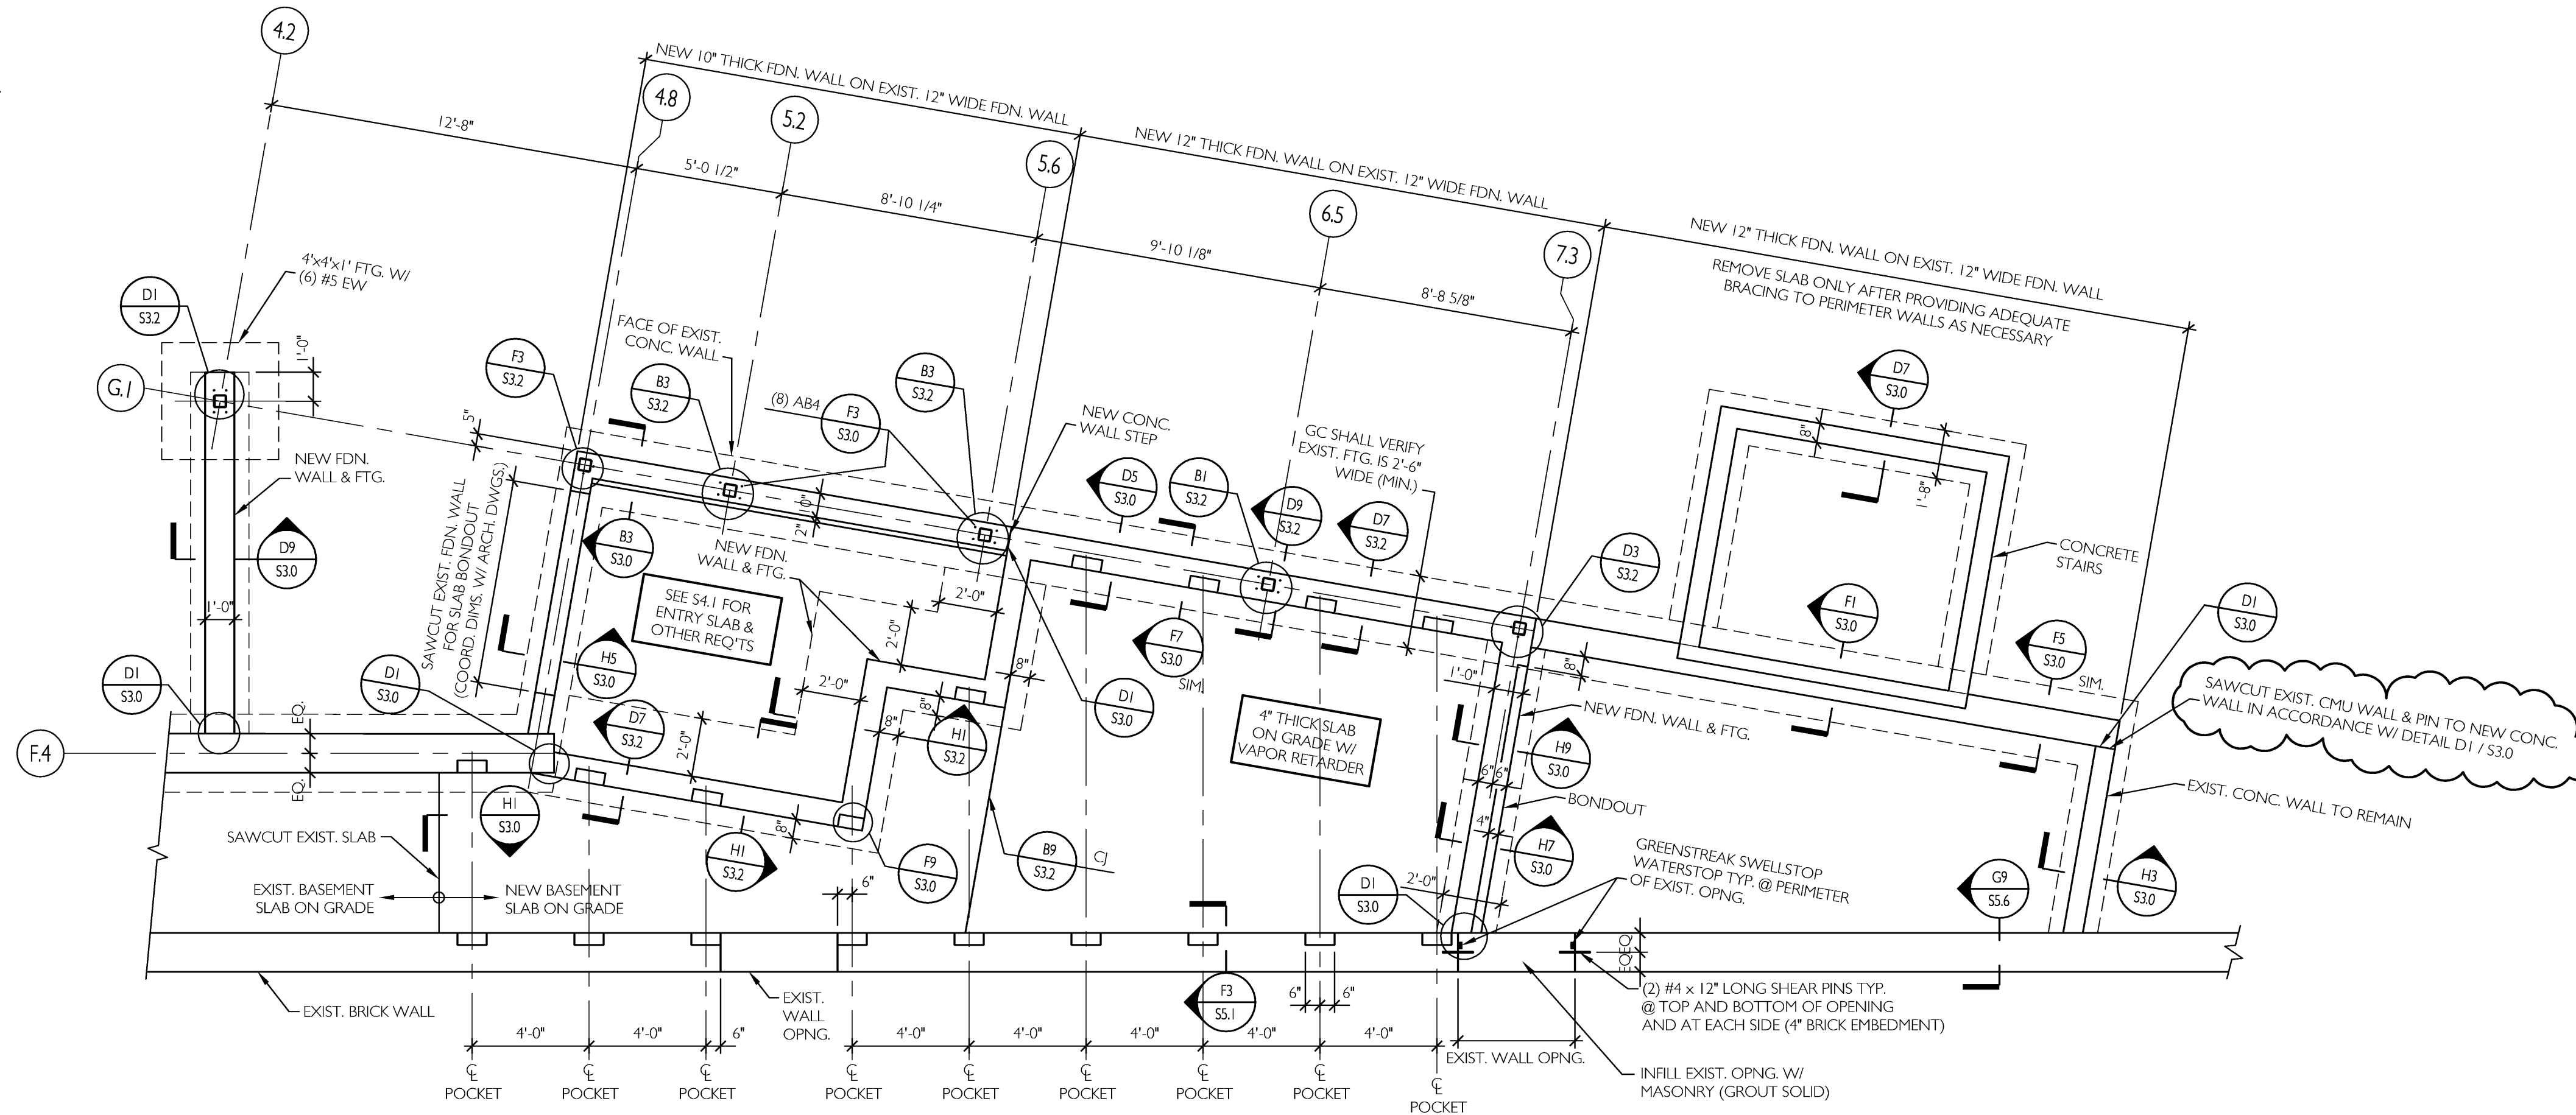


E1 REAR ENTRY FOUNDATION PLAN  
 S2.0 1/4" = 1'-0"

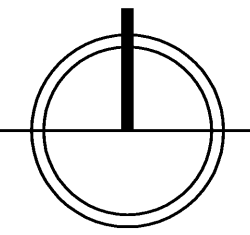

CWS Architects  
 Architecture  
 Space Planning  
 Value Design

434 Cumberland Avenue  
 Portland, ME 04101  
 Phone: (207)774-4441  
 Fax: (207)774-4016

www.CWSarch.com

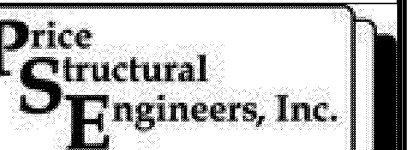

CWSIFC DRAWINGS S2.0.DWG

ISSUED FOR CONSTRUCTION  
 JULY 21, 2009

Owner: **BAYSIDE MAINE LLC**  
 417 CONGRESS ST.  
 SUITE 1012  
 PORTLAND, MAINE, 04101

Development Consultant: **SHINBERG CONSULTING, LLC**


RENOVATIONS TO  
 645 CONGRESS ST.

PORTLAND, ME 04101

Drawing Title:  
**FOUNDATION PLANS**

Scale: As Noted  
 Date: 2/28/09

Revisions:

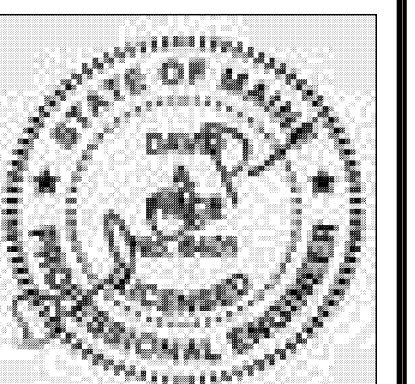

Drawing Number:  
**S2.0**

\* INDICATES ADDENDUM #1 REVISION