




1 BASEMENT PLAN
SCALE 1/4" = 1'-0"

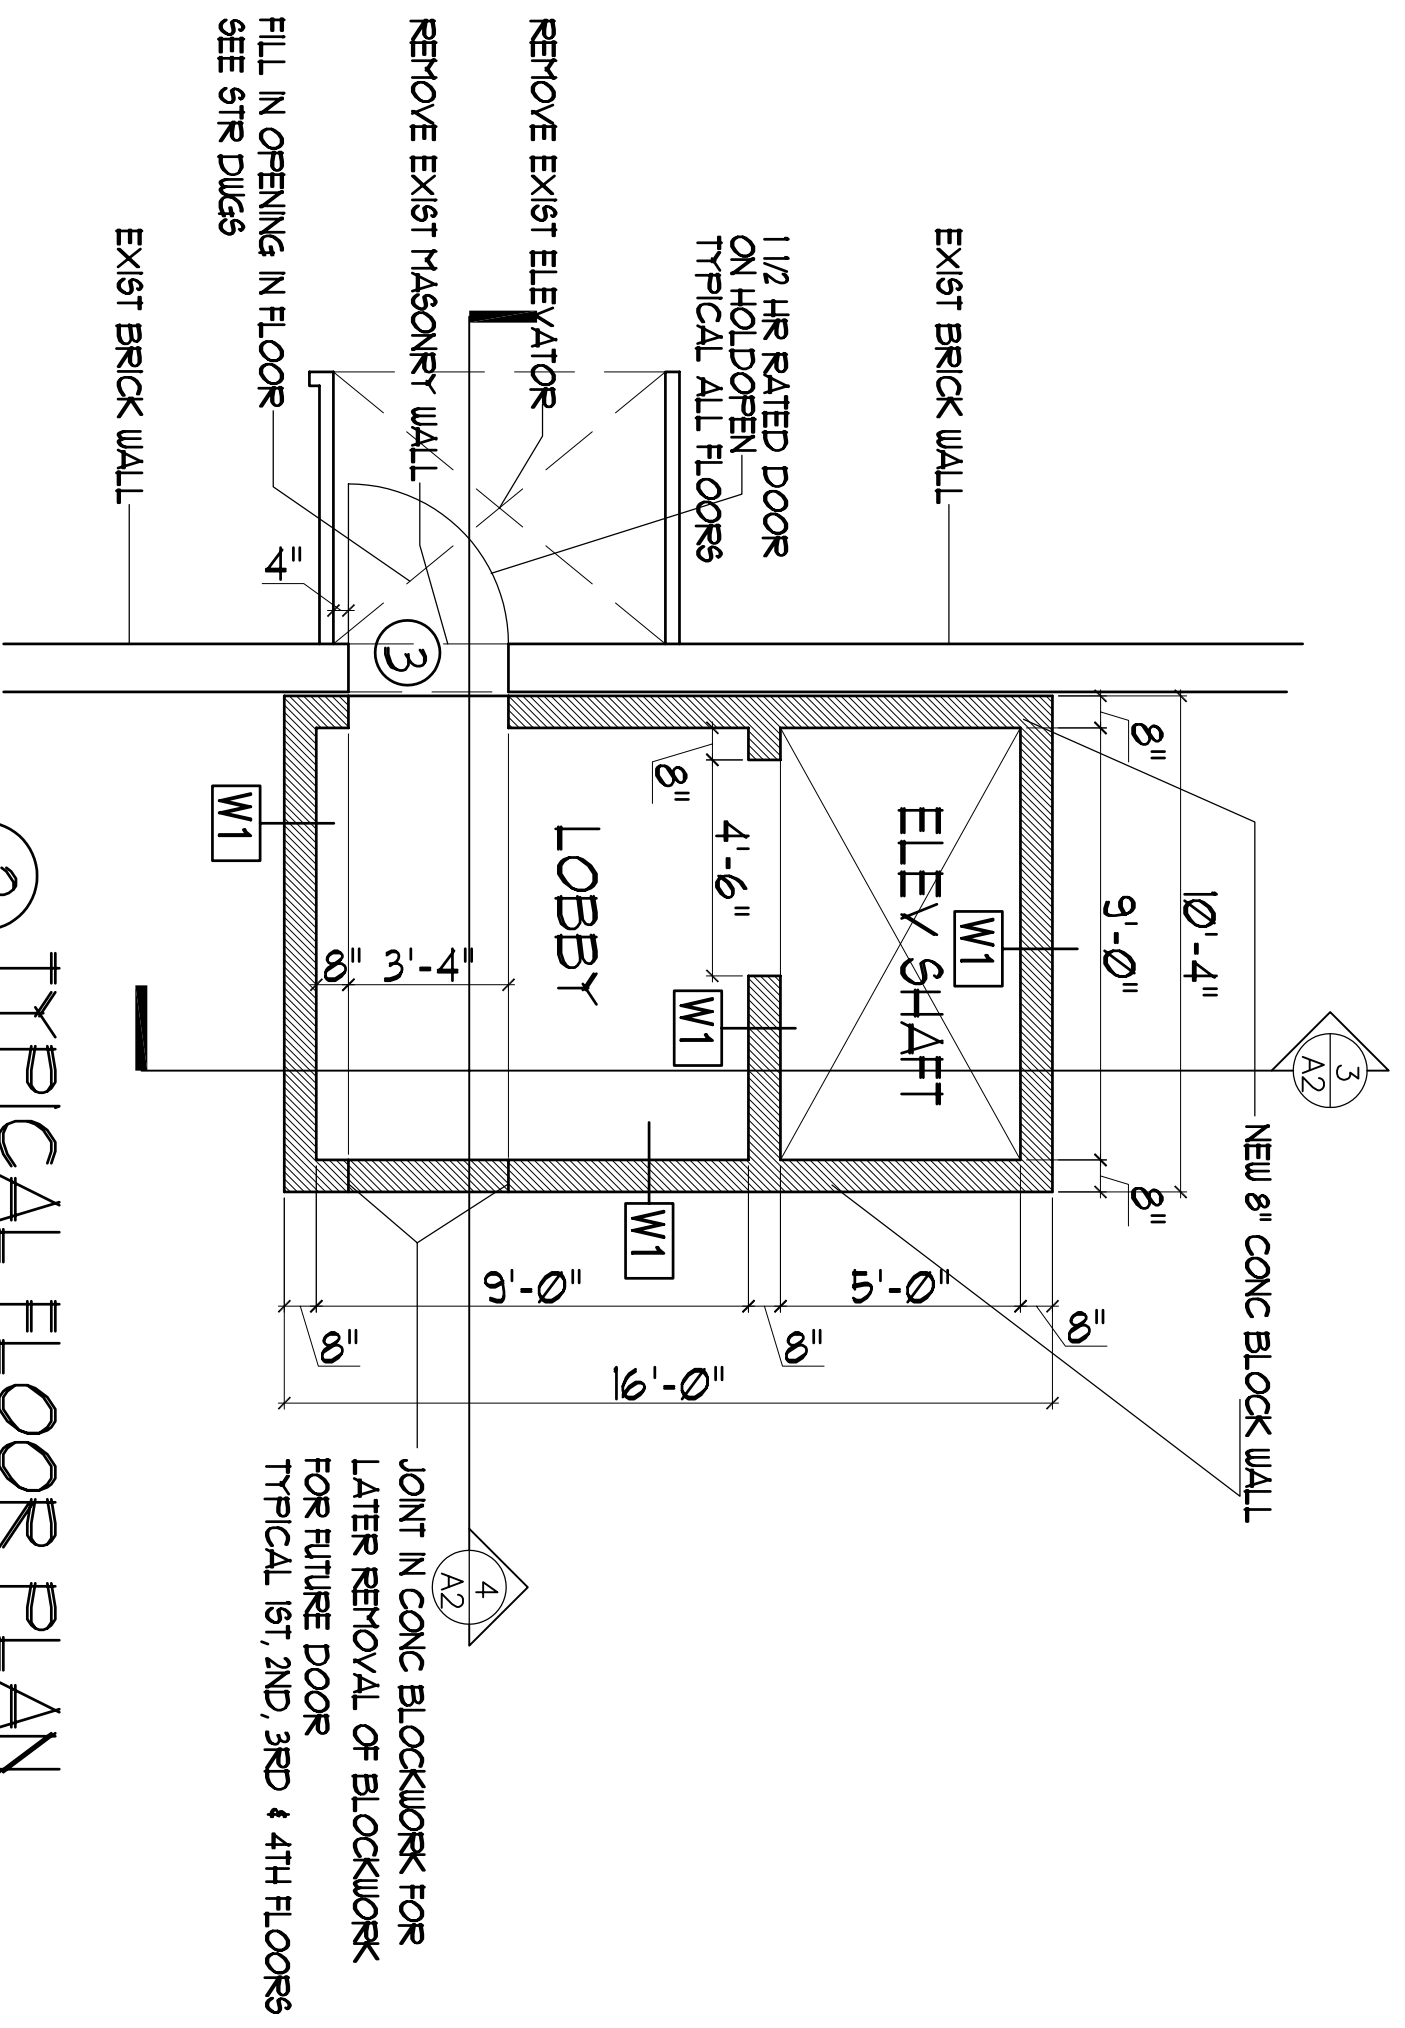

2 TYPICAL FLOOR PLAN
SCALE 1/4" = 1'-0"

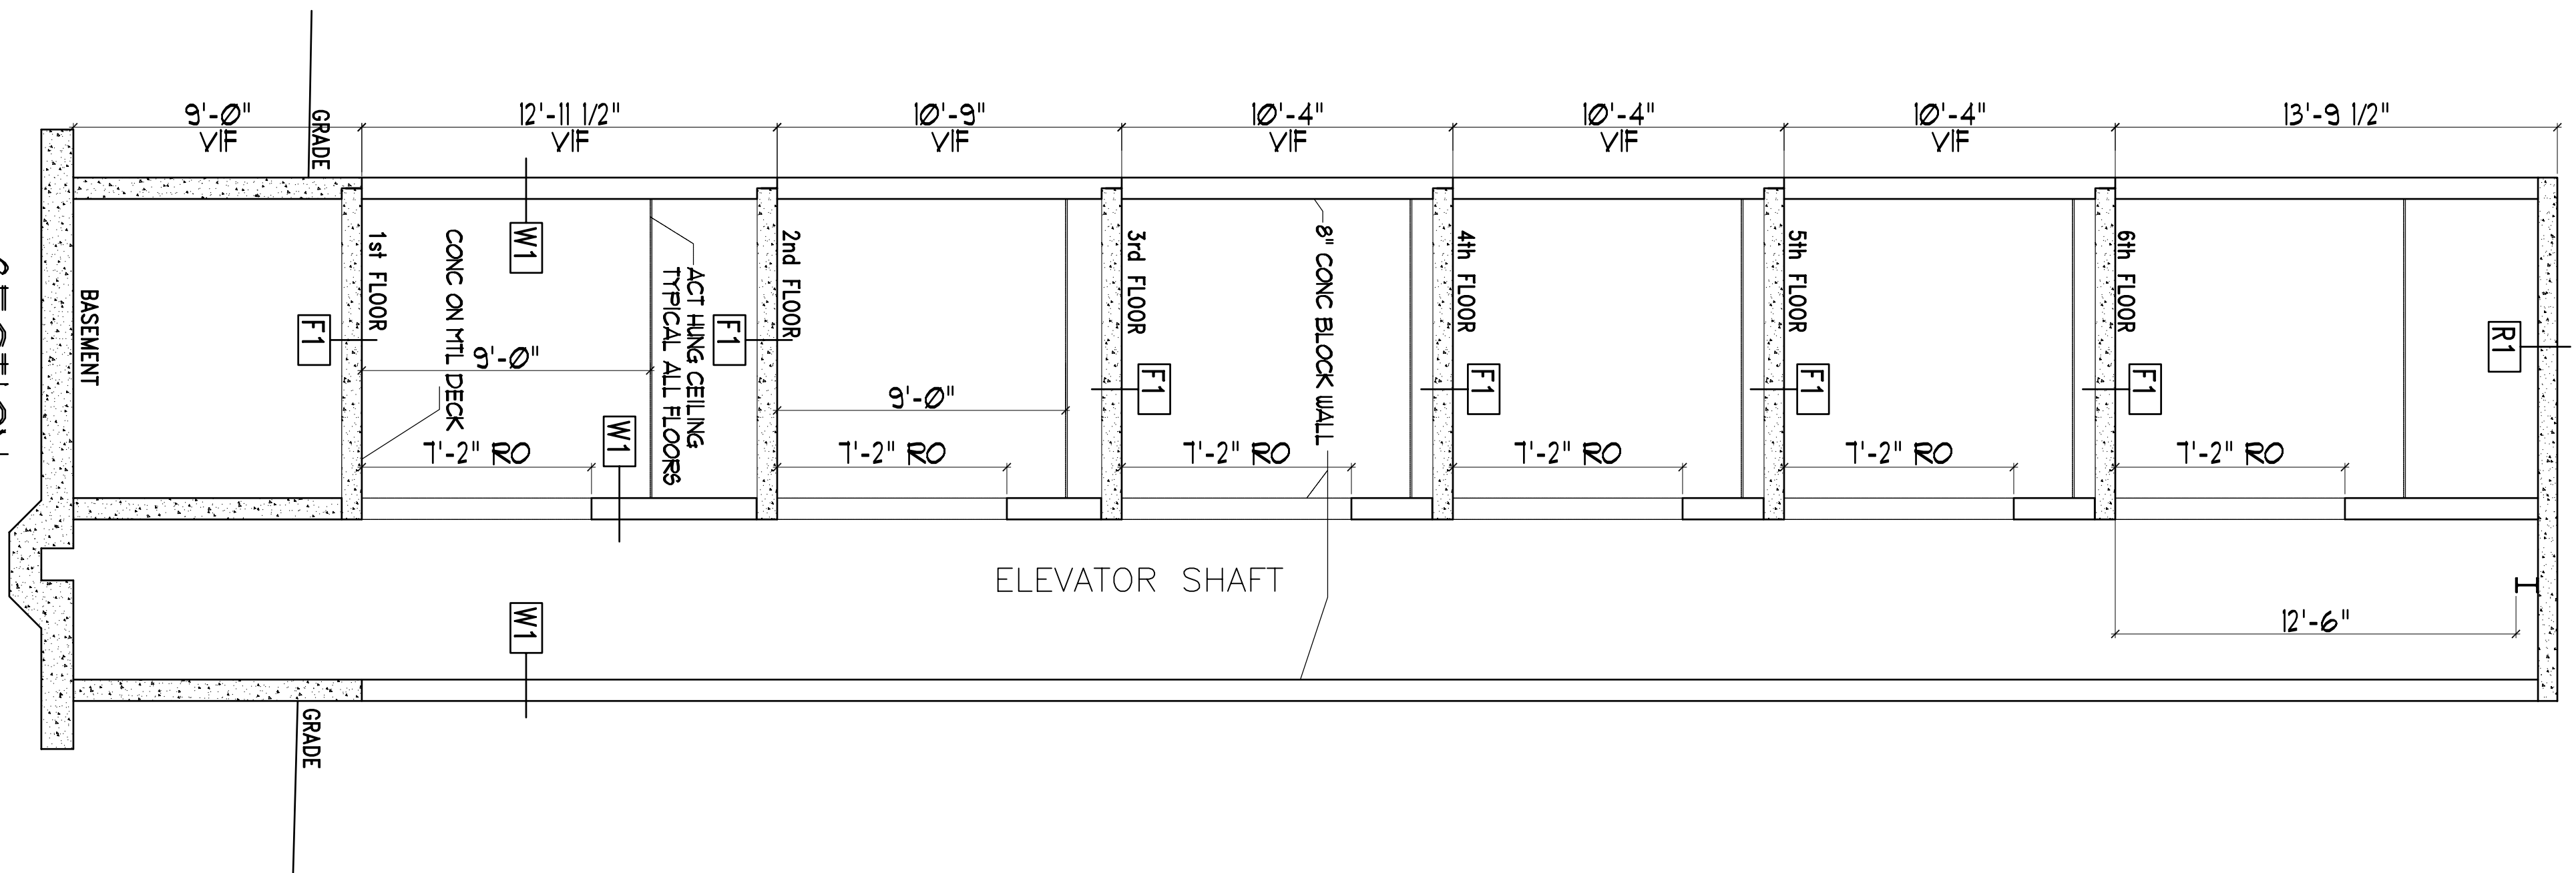

3 SECTION
SCALE 1/4" = 1'-0"

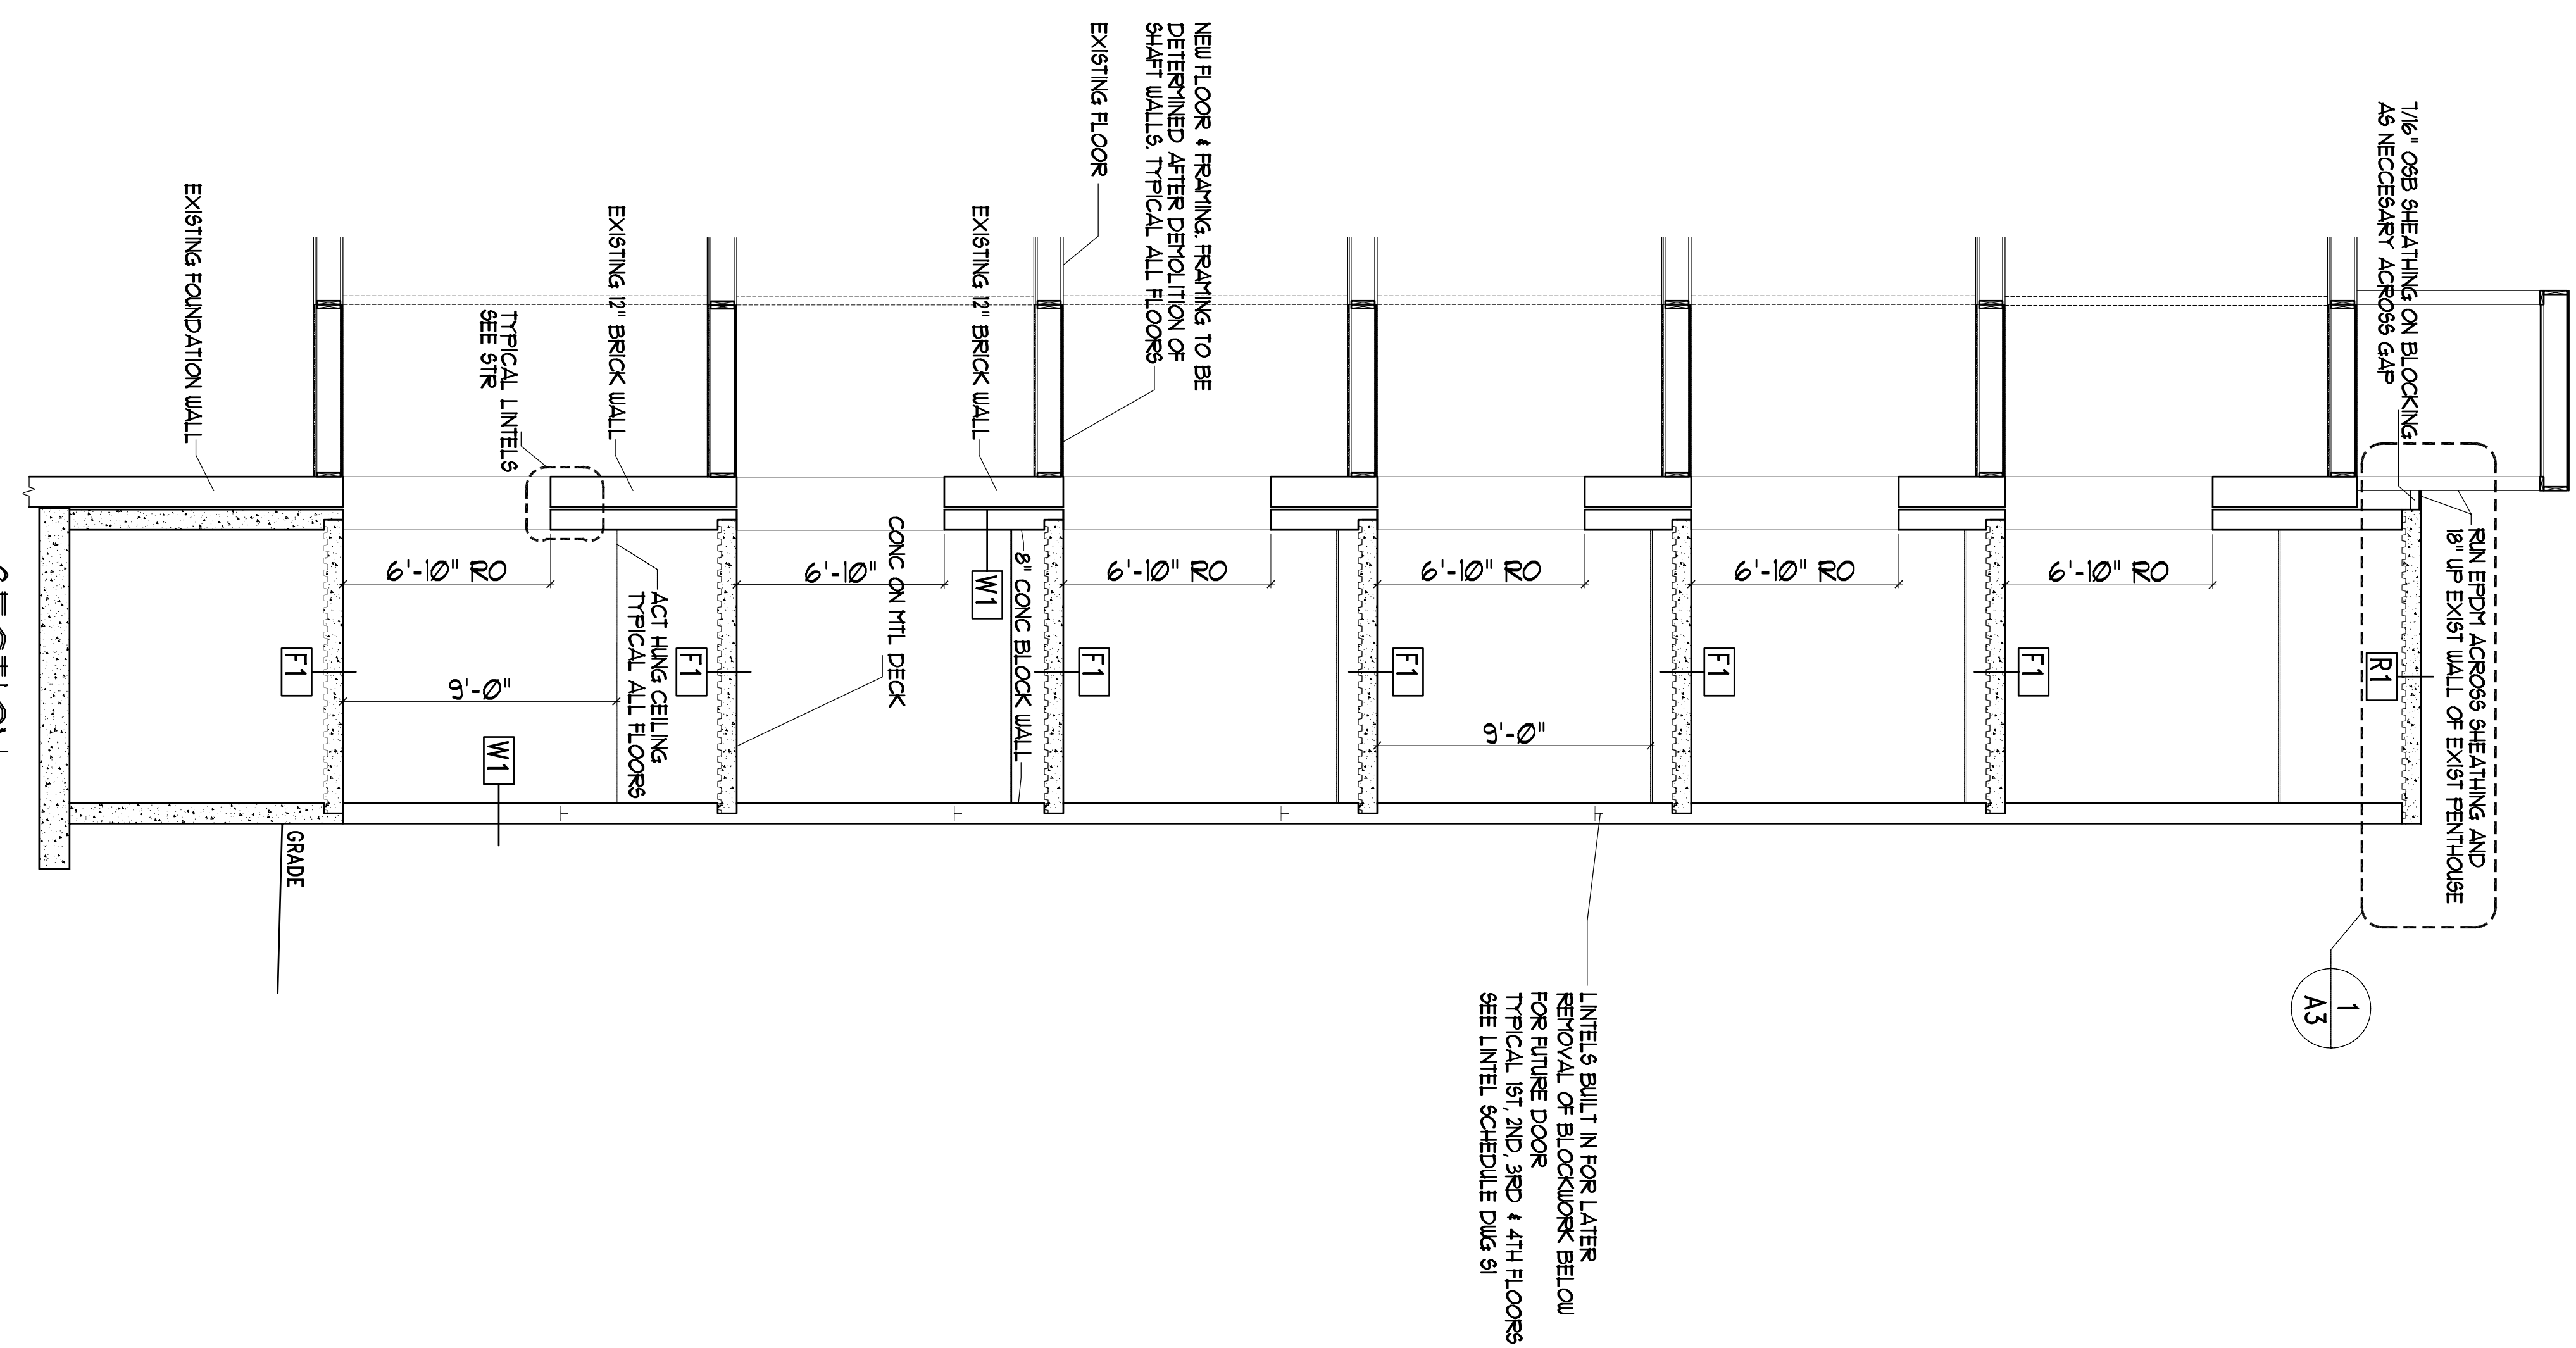

4 SECTION
SCALE 1/4" = 1'-0"

A2	DETAIL PLANS AND SECTIONS	Date AUGUST 21, 2006	Scale AS NOTED	Project: BURNHAM ARMS CONGRESS STREET PORTLAND, MAINE	ARCHETYPE, P.A. ARCHITECTS 48 Union Wharf Portland, Maine 04101 (207) 772-6022 Fax (207) 772-4056	OWNER:
		Revisions:				