



DRAWING TITLE:
DEMO FLOOR PLAN & RCP

PROJECT NAME:
VIA Phase III Renovations
619 CONGRESS ST., PORTLAND, ME 04101

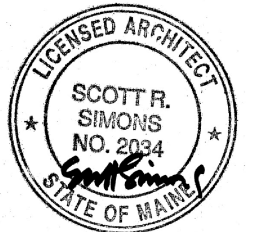


DATE OF ISSUE:
JANUARY 10, 2018
DESCRIPTION:
CONSTRUCTION DOCUMENTS
SCALE:
1/4" = 1'-0"
PROJECT NUMBER:
2017-0270

AD101

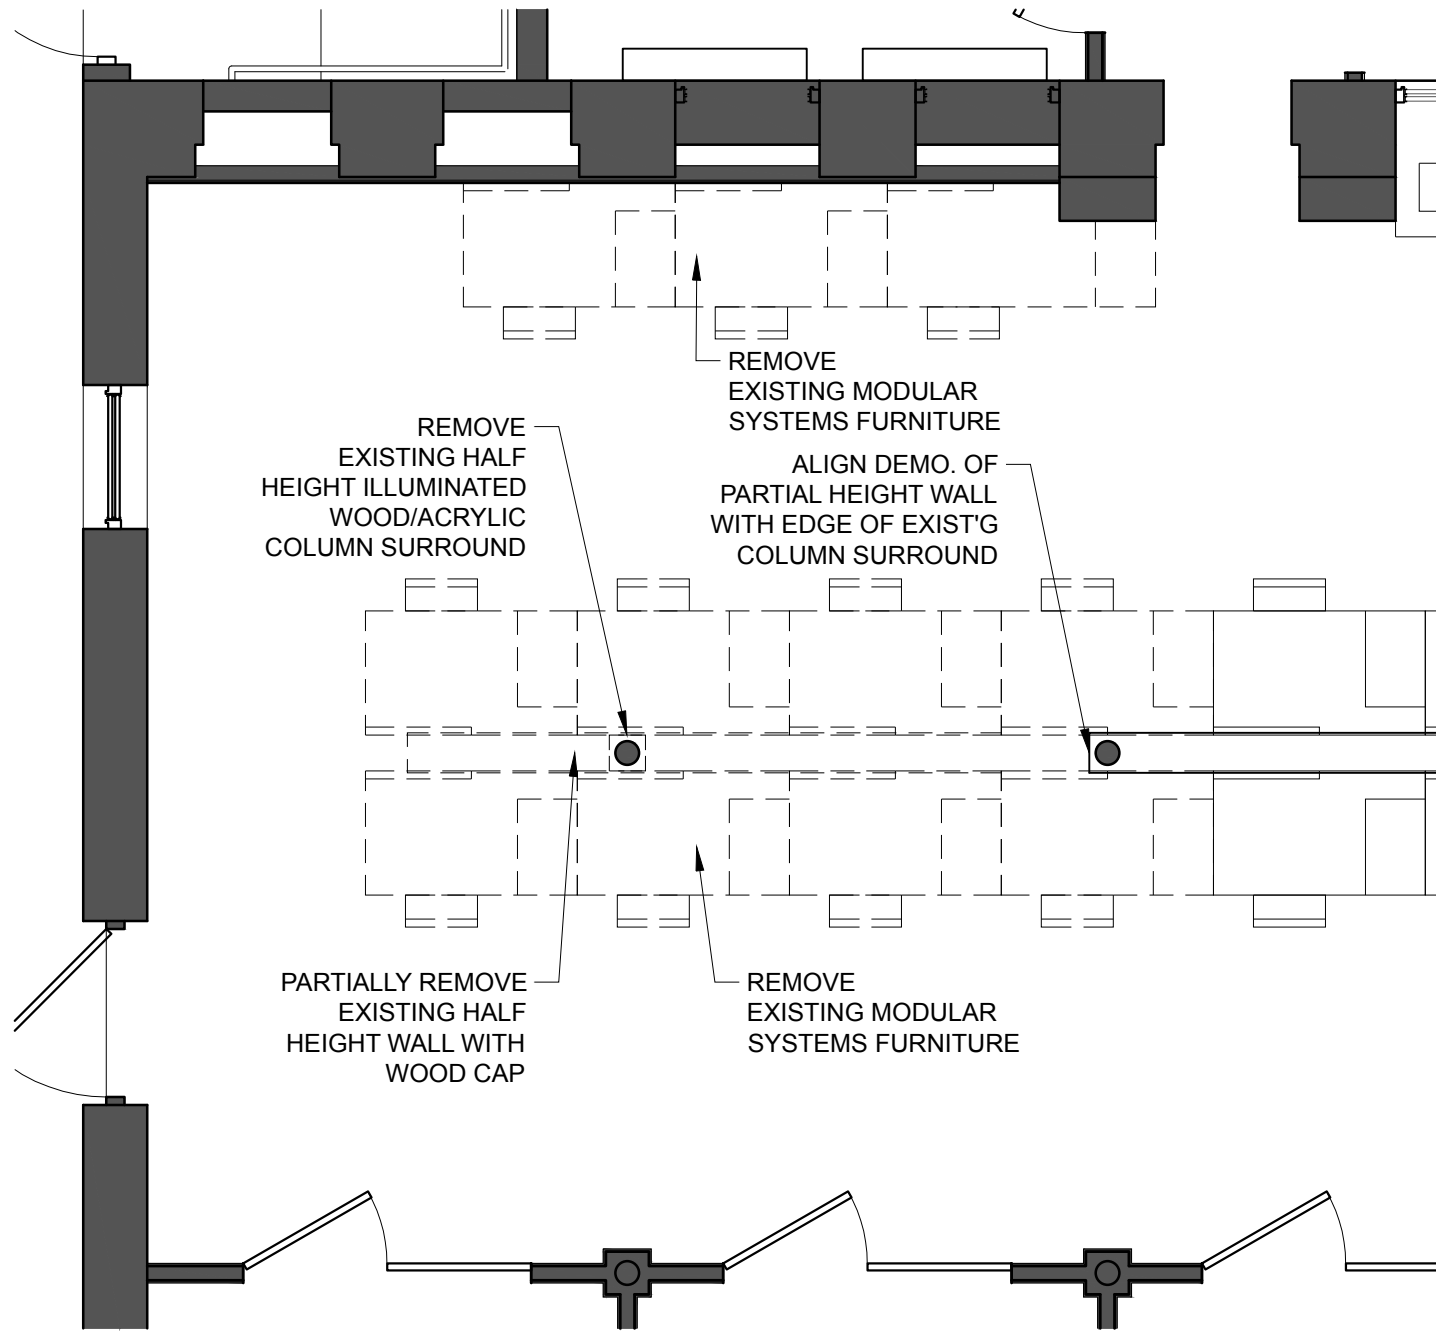

1 PARTIAL FIRST FLOOR DEMO PLAN
SCALE: 1/4" = 1'-0"

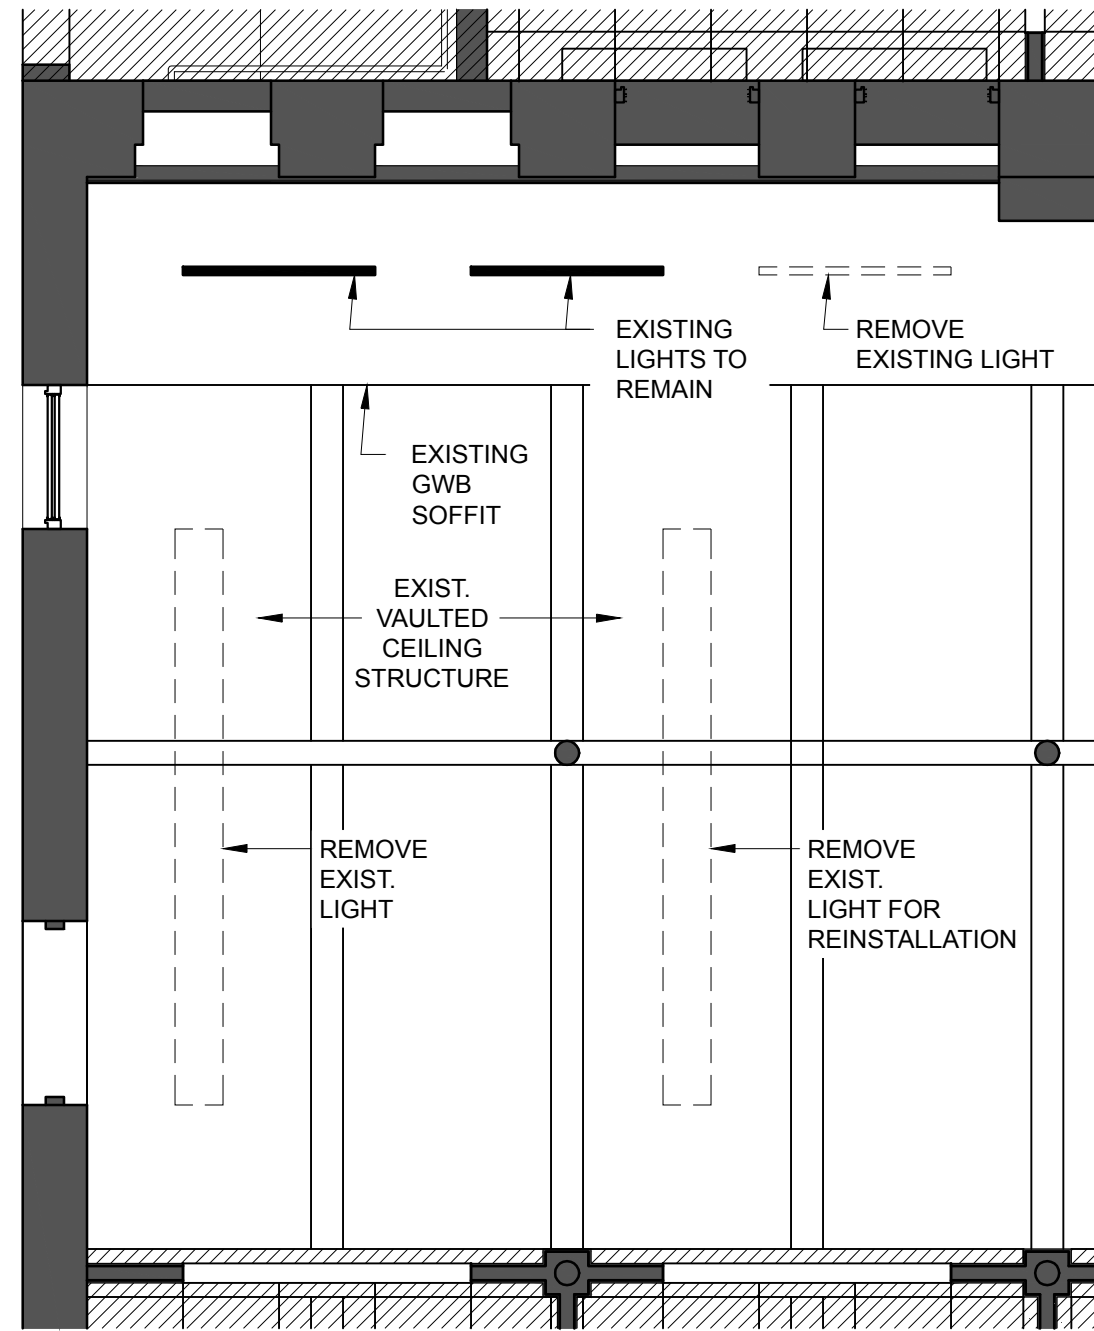

2 PARTIAL FIRST FLOOR DEMO REFLECTED CEILING PLAN
SCALE: 1/4" = 1'-0"

GENERAL DEMOLITION NOTES

- 01) PROTECT ALL EXISTING-TO-REMAIN FINISHES AS NECESSARY DURING SELECTIVE DEMOLITION. REPAIR ALL DAMAGE TO EXISTING-TO-REMAIN FINISHES.
- 02) EXISTING MODULAR SYSTEMS FURNITURE TO REMOVED SHALL BE DISASSEMBLED WITH CARE, CRATED, AND LABELED FOR TURNOVER TO OWNER.

LEGEND

EXISTING CONSTRUCTION TO REMAIN