


Prepared For:
NORTHLAND ENTERPRISES, LLC
 ONE CITY CENTER - 4TH FLOOR
 PORTLAND, ME 04101

22 Osborn Drive
 Old Orchard Beach
 04064-1121
 Tel: 207.934.8839
 Fax: 207.934.8839

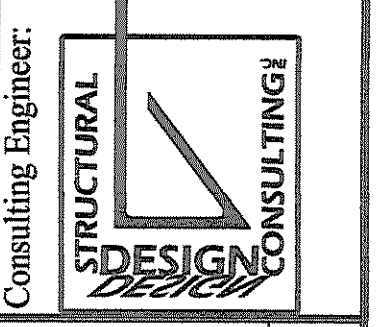


Architect:
ARCHETYPE architects
 48 Union Wharf Portland, Maine 04101
 (207) 772-6022 Fax (207) 772-4056

Project:
The BAXTER LIBRARY
 619 CONGRESS STREET
 PORTLAND, MAINE

Revisions:	Issued for Pricing 19 August 2009
	08 September 2009
	Bid Set

Date: 19 August 2009
 Scale: 1/8" = 1'-0"
SECOND FLOOR FRAMING PLAN

S1.02

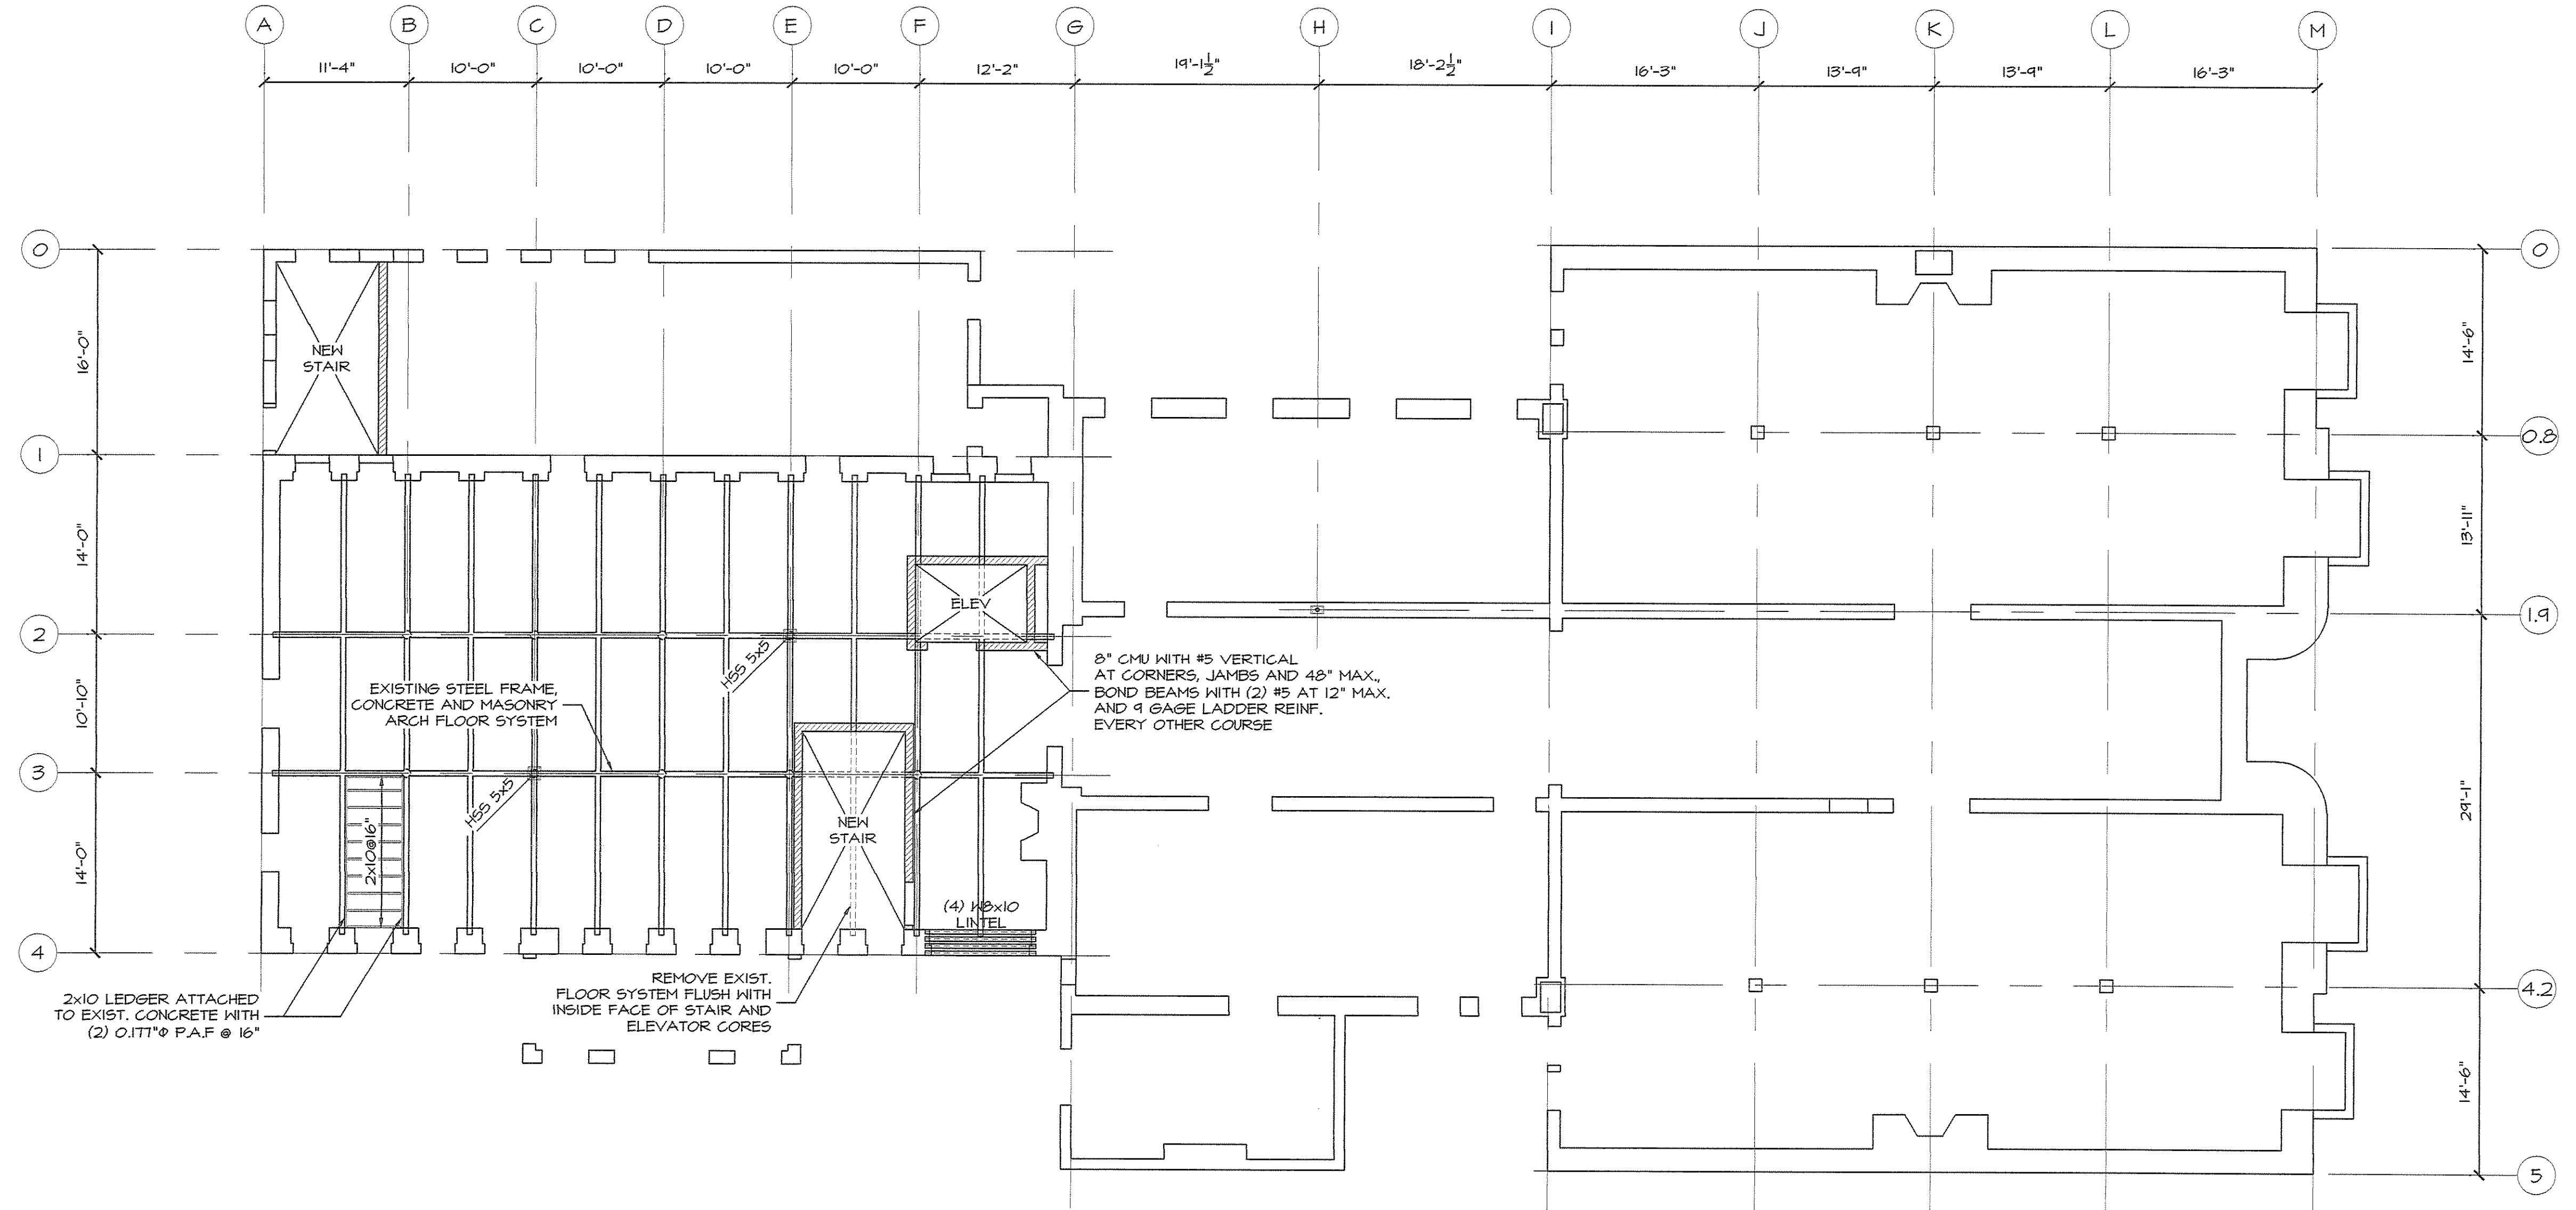

EXISTING 2ND FLOOR FRAMING PLAN
 1/8" = 1'-0"

CONTRACTOR SHALL REMOVE THE CEILING AT THE NEW STAIR LOCATION TO EXPOSE THE EXISTING SECOND FLOOR STRUCTURE. NOTIFY ENGINEER WHEN STRUCTURE IS EXPOSED. DO NOT CUT STAIR OR ELEVATOR HOLES THROUGH SECOND FLOOR STRUCTURE BEFORE ENGINEER'S REVIEW.