



1  
TI-101  
FIRST FLOOR PLAN  
SCALE: 1/8" = 1'-0"

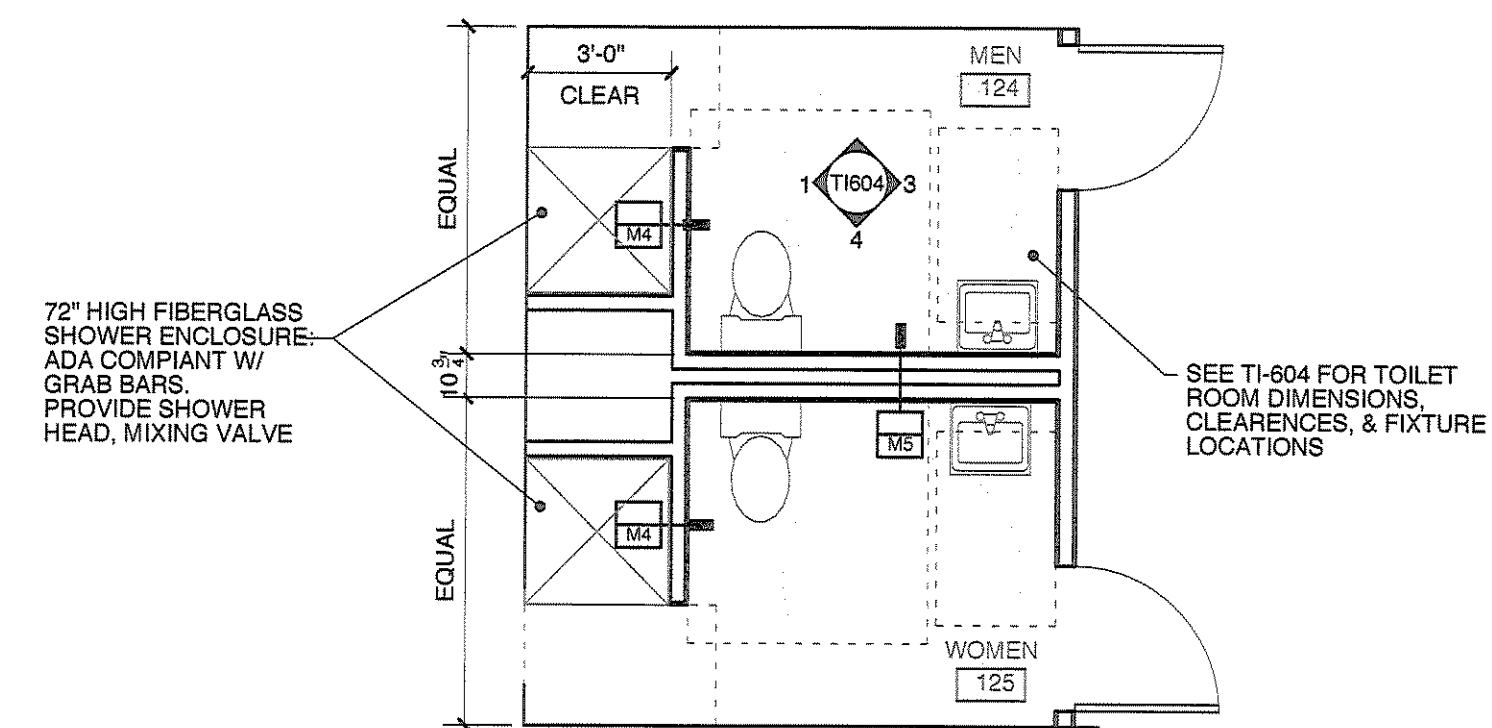

2  
TI-101  
ENLARGED TOILET PLANS  
SCALE: 1/4" = 1'-0"

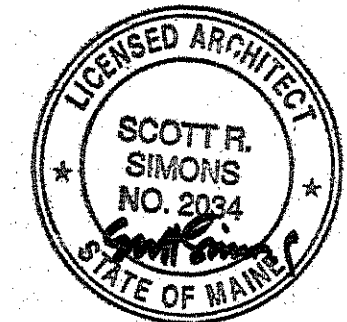

SSA  
Scott Simons Architects  
75 York Street  
Portland, Maine 04101  
tel: 207 772 4656  
fax: 207 628 4656  
web: www.ssimonsarchitects.com

THIS DRAWING IS THE PROPERTY OF  
SCOTT SIMONS ARCHITECTS  
AND IS NOT TO BE COPIED OR  
REPRODUCED IN PART OR WHOLE.

PROJECT  
**v/a**  
**Baxter Library  
Interior Fit Up**  
CONGRESS STREET  
PORTLAND, ME

TITLE  
**FIRST FLOOR  
PLAN**

STATUS:  
**CONSTRUCTION DOCUMENTS  
ISSUED FOR PERMITTING**

DATE: 08.31.2009  
SCALE: AS NOTED  
PROJECT NO. 2009-0050  
DRAWN BY:

REVISION/DATE:  
ESTIMATING REVISION: APPLY TO  
ALL REVISION CLOUDS  
09.08.2009

2009 © Scott Simons Architects  
DWG NO. **TI-101**