



1 SECOND FLOOR PLAN
SCALE: 1/8" = 1'-0"

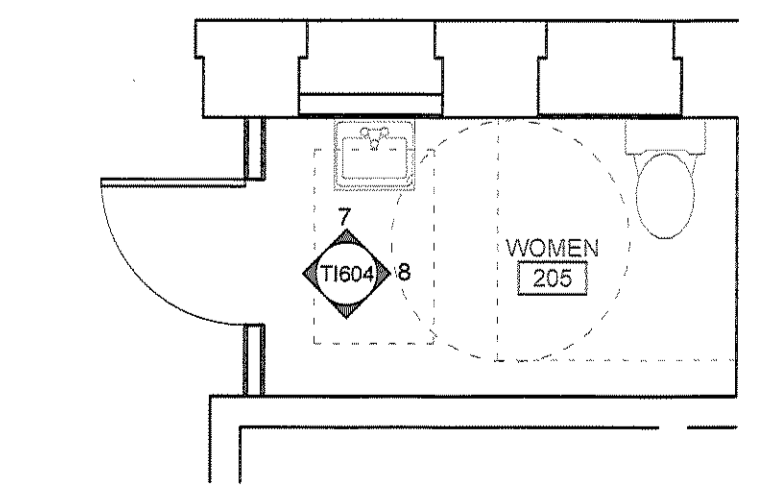


3 ENLARGED TOILET PLANS
SCALE: 1/4" = 1'-0"

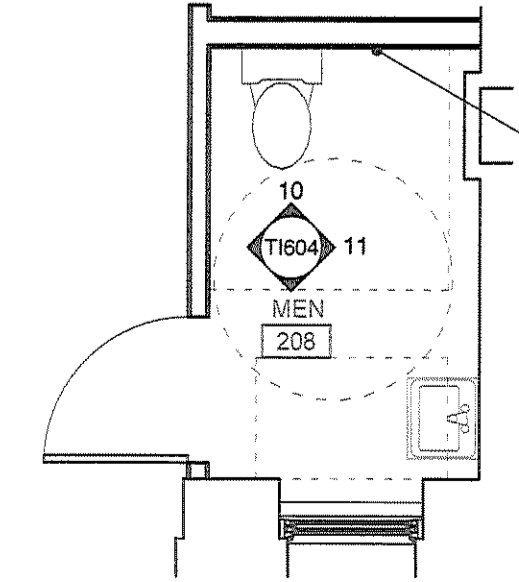

2 ENLARGED TOILET PLANS
SCALE: 1/4" = 1'-0"

SEE TI-104 FOR TOILET ROOM DIMENSIONS, CLEARANCES, & FIXTURE LOCATIONS

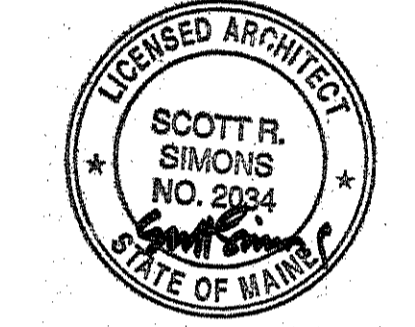

SSA
Scott Simons Architects
75 York Street
Portland, Maine 04101
tel: 207 772 4656
fax: 207 628 4656
web: www.simonsarchitects.com

THIS DRAWING IS THE PROPERTY OF SCOTT SIMONS ARCHITECTS AND IS NOT TO BE COPIED OR REPRODUCED IN PART OR WHOLE.

PROJECT
v/a
Baxter Library Interior Fit Up
CONGRESS STREET
PORTLAND, ME

TITLE
SECOND FLOOR PLAN

STATUS:
CONSTRUCTION DOCUMENTS ISSUED FOR PERMITTING

DATE: 08.31.2009
SCALE: AS NOTED
PROJECT NO. 2009-0050
DRAWN BY:

REVISION/DATE:
ESTIMATING REVISION: APPLY TO ALL REVISION CLOUDS
09.08.2009
2008© Scott Simons Architects

DWG NO. **TI-102**