



1 THIRD FLOOR PLAN  
 TI-103 SCALE: 1/8" = 1'-0"

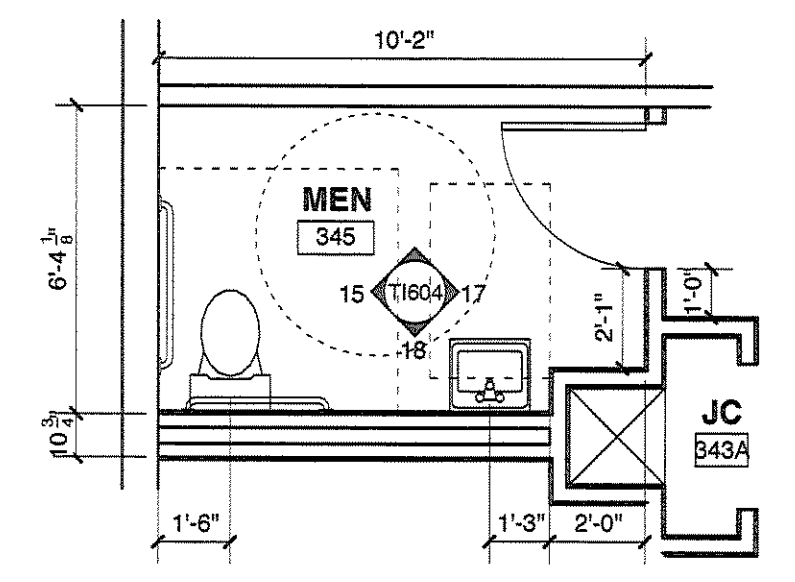

2 ENLARGED BATHROOM PLAN  
 TI-103 SCALE: 1/4" = 1'-0"

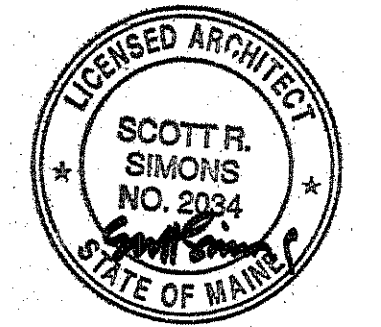

**SSA**  
 Scott Simons Architects  
 75 York Street  
 Portland, Maine 04101  
 tel 207 772 4856  
 fax 207 628 4656  
 web www.simonsarchitects.com

THIS DRAWING IS THE PROPERTY OF  
 SCOTT SIMONS ARCHITECTS  
 AND IS NOT TO BE COPIED OR  
 REPRODUCED IN PART OR WHOLE.

PROJECT  
**via**  
**Baxter Library  
 Interior Fit Up**  
 CONGRESS STREET  
 PORTLAND, ME

TITLE  
**THIRD FLOOR  
 PLAN**

STATUS:  
**CONSTRUCTION DOCUMENTS  
 ISSUED FOR PERMITTING**

DATE: 08.31.2009  
 SCALE: AS NOTED  
 PROJECT NO. 2009-0050  
 DRAWN BY:

REVISION / DATE:  
 ESTIMATING REVISION: APPLY TO  
 ALL REVISION CLOUDS  
 09.08.2009  
 2009 © Scott Simons Architects

DWG NO. **TI-103**