



- NOTES
1. RE-POINT ALL LOOSE / DETERIORATED MASONRY AT EXG. CHANNELS EMBEDDED IN EXG. WALLS.
 2. G.C. FIELD VERIFY LOCATION AND ORIENTATION OF ALL EXG. STEEL CHANNELS.
 3. G.C. VERIFY ALL DIMENSION NOTED +/- PRIOR TO FABRICATION OF STAIRS.


C1 COURTYARD EXTERIOR STAIR ELEVATION
SCALE: 1/4" = 1'-0"

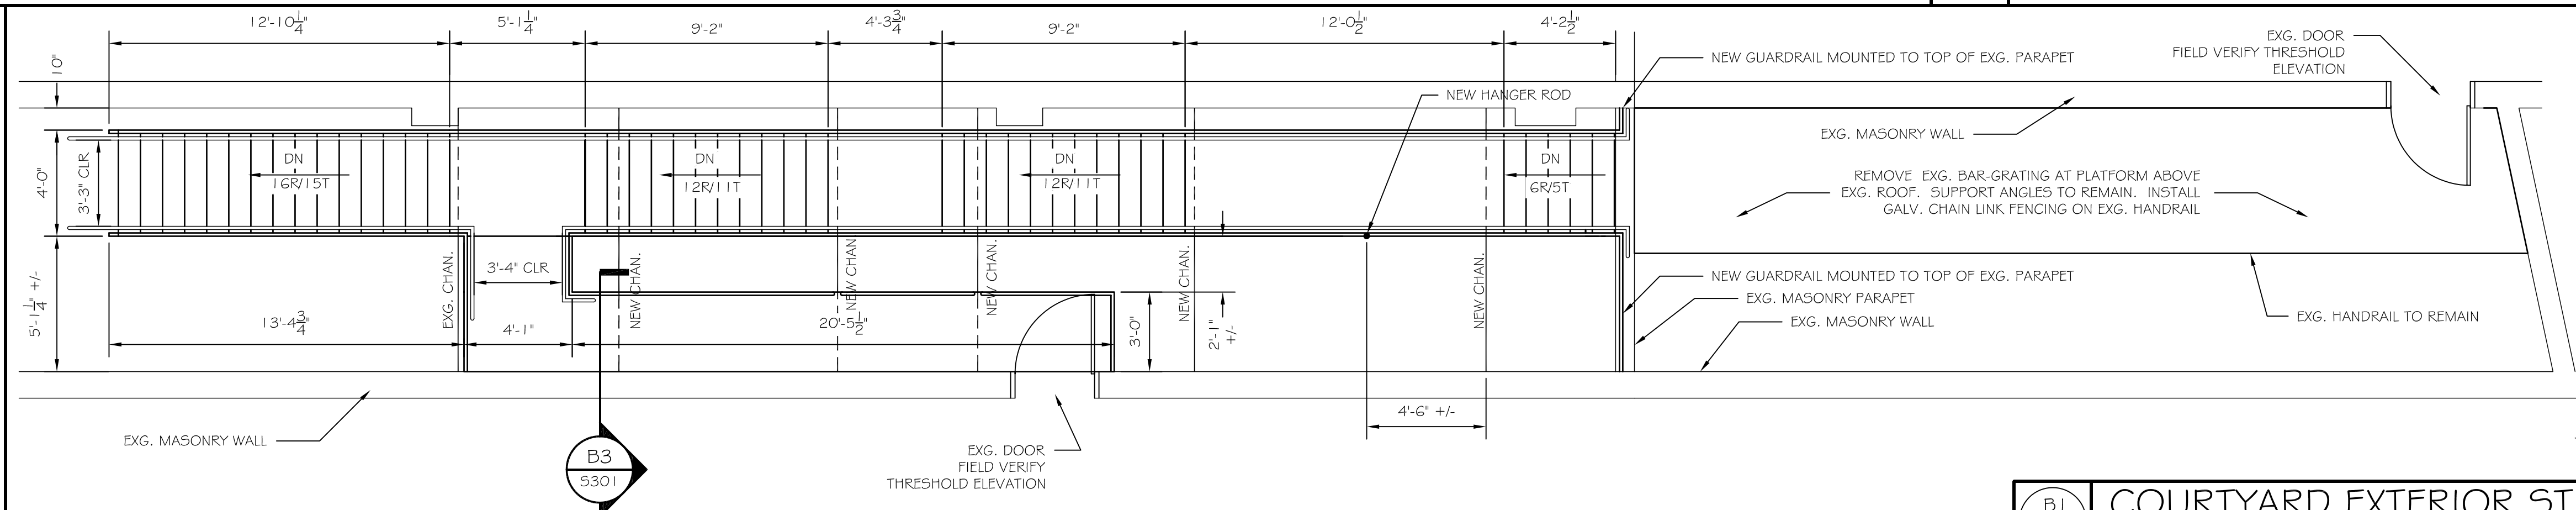

B1 COURTYARD EXTERIOR STAIR PLANS
SCALE: 1/4" = 1'-0"

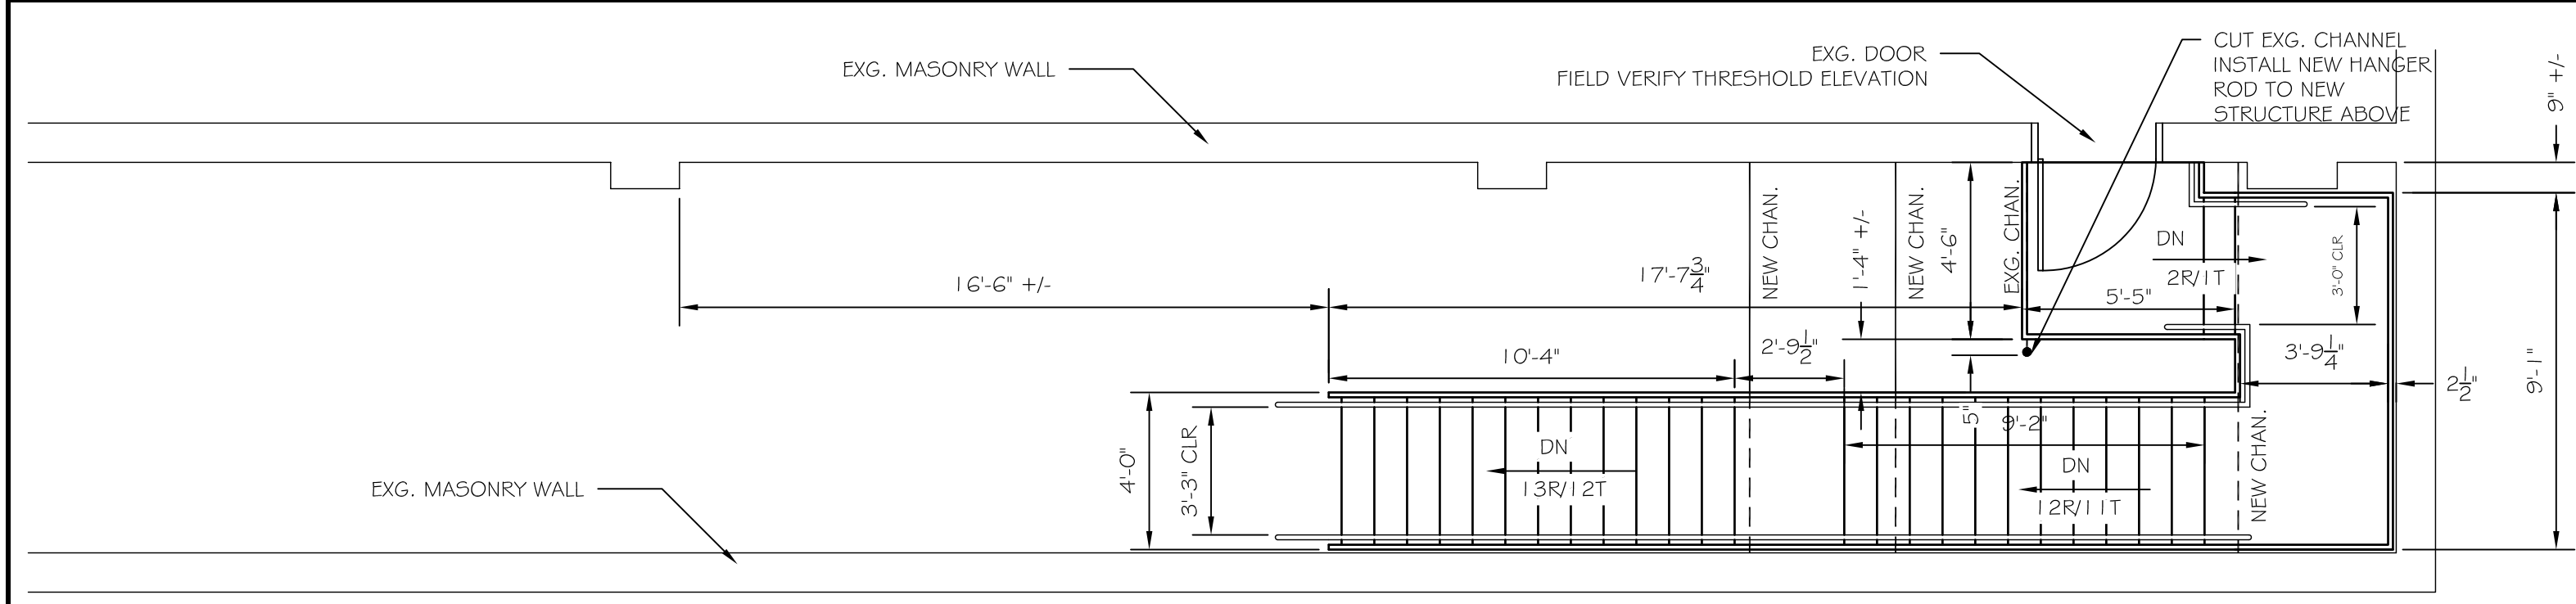

A2 COURTYARD EXTERIOR STAIR PLANS
SCALE: 1/4" = 1'-0"

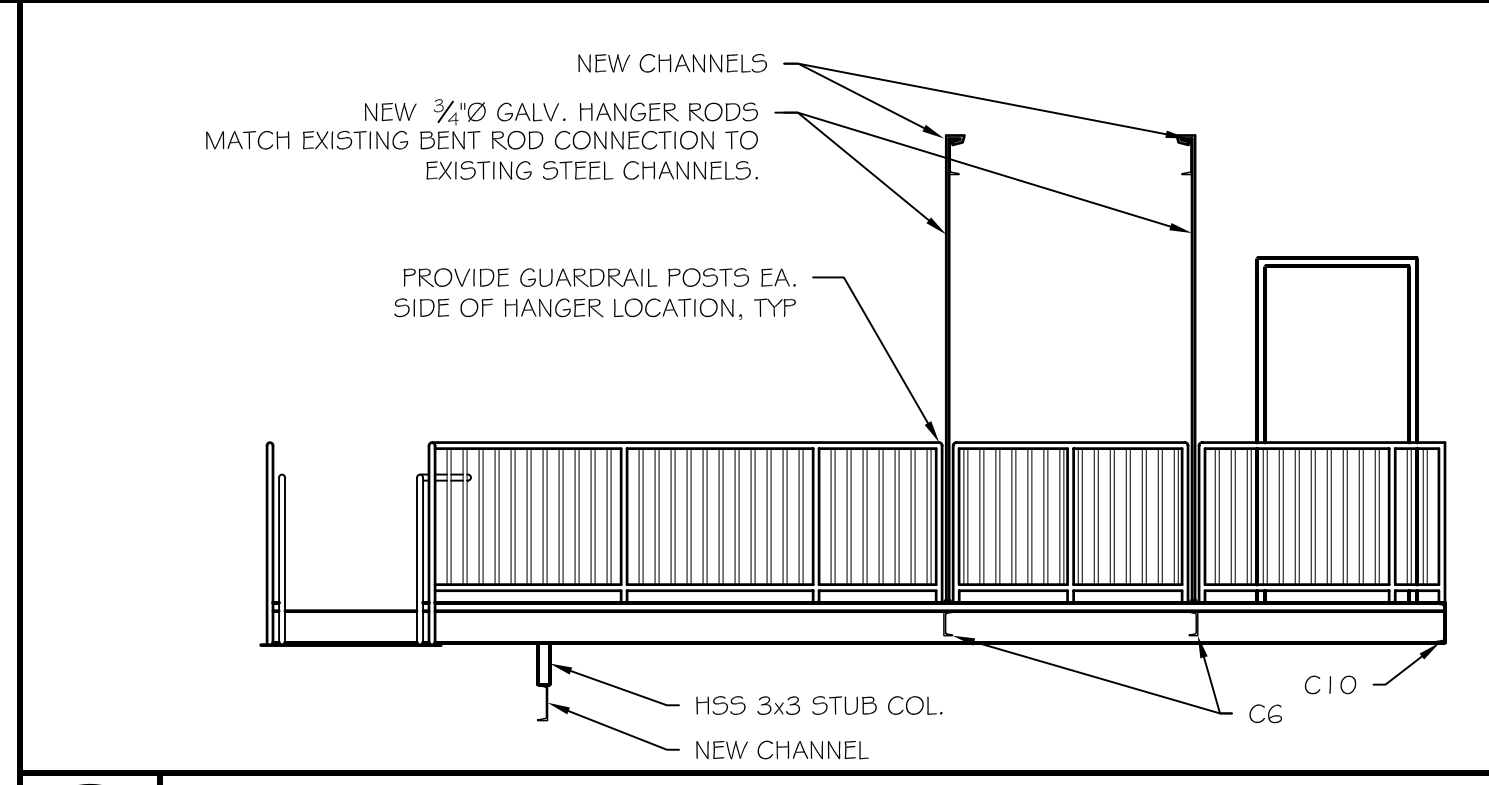

A1 COURTYARD STAIR PARTIAL ELEVATION
SCALE: 1/4" = 1'-0"

ASSOCIATED DESIGN PARTNERS INC.
Office: (207) 878-1751
80 Leighton Road, Falmouth, Maine 04105
Fax: (207) 878-1788
E-Mail: aqp@adpengineering.com

THIS DRAWING, DESIGN AND ELECTRONIC FILE ARE THE PROPERTY OF ASSOCIATED DESIGN PARTNERS, INC. THE REPRODUCTION, COPYING OR ANY OTHER USE OF THIS DOCUMENT WITHOUT WRITTEN CONSENT IS PROHIBITED.

PROJECT: **STATE THEATER EGRESS**
609 CONGRESS STREET
FOR: GRANT WILSON
SHEET TITLE: **COURTYARD REPLACEMENT FIRE ESCAPE STAIR FRAMING PLAN + ELEVATION**

| NO. | BY | DESCRIPTION | DATE |
|-----|-----|---------------------------------|--------|
| 1 | ASW | ISSUED FOR PRICING | 3/9/06 |
| 2 | ASW | ISSUED FOR FIRE MARSHALL REVIEW | 4/7/06 |
| 3 | ASW | ISSUED FOR PERMITTING | |

DATE : 03-08-06
SCALE : AS NOTED
DESIGN BY: ASW
DRAWN BY: RSC
FILE #: 05247-A102.DWG
PROJECT NUMBER: **05247**
SHEET NO: **A102**