



6 TYP SECTION AT LOW WALL
SCALE: 1/4" = 1'-0"


7 SECTION AT STAGE EDGE
SCALE: 1/4" = 1'-0"

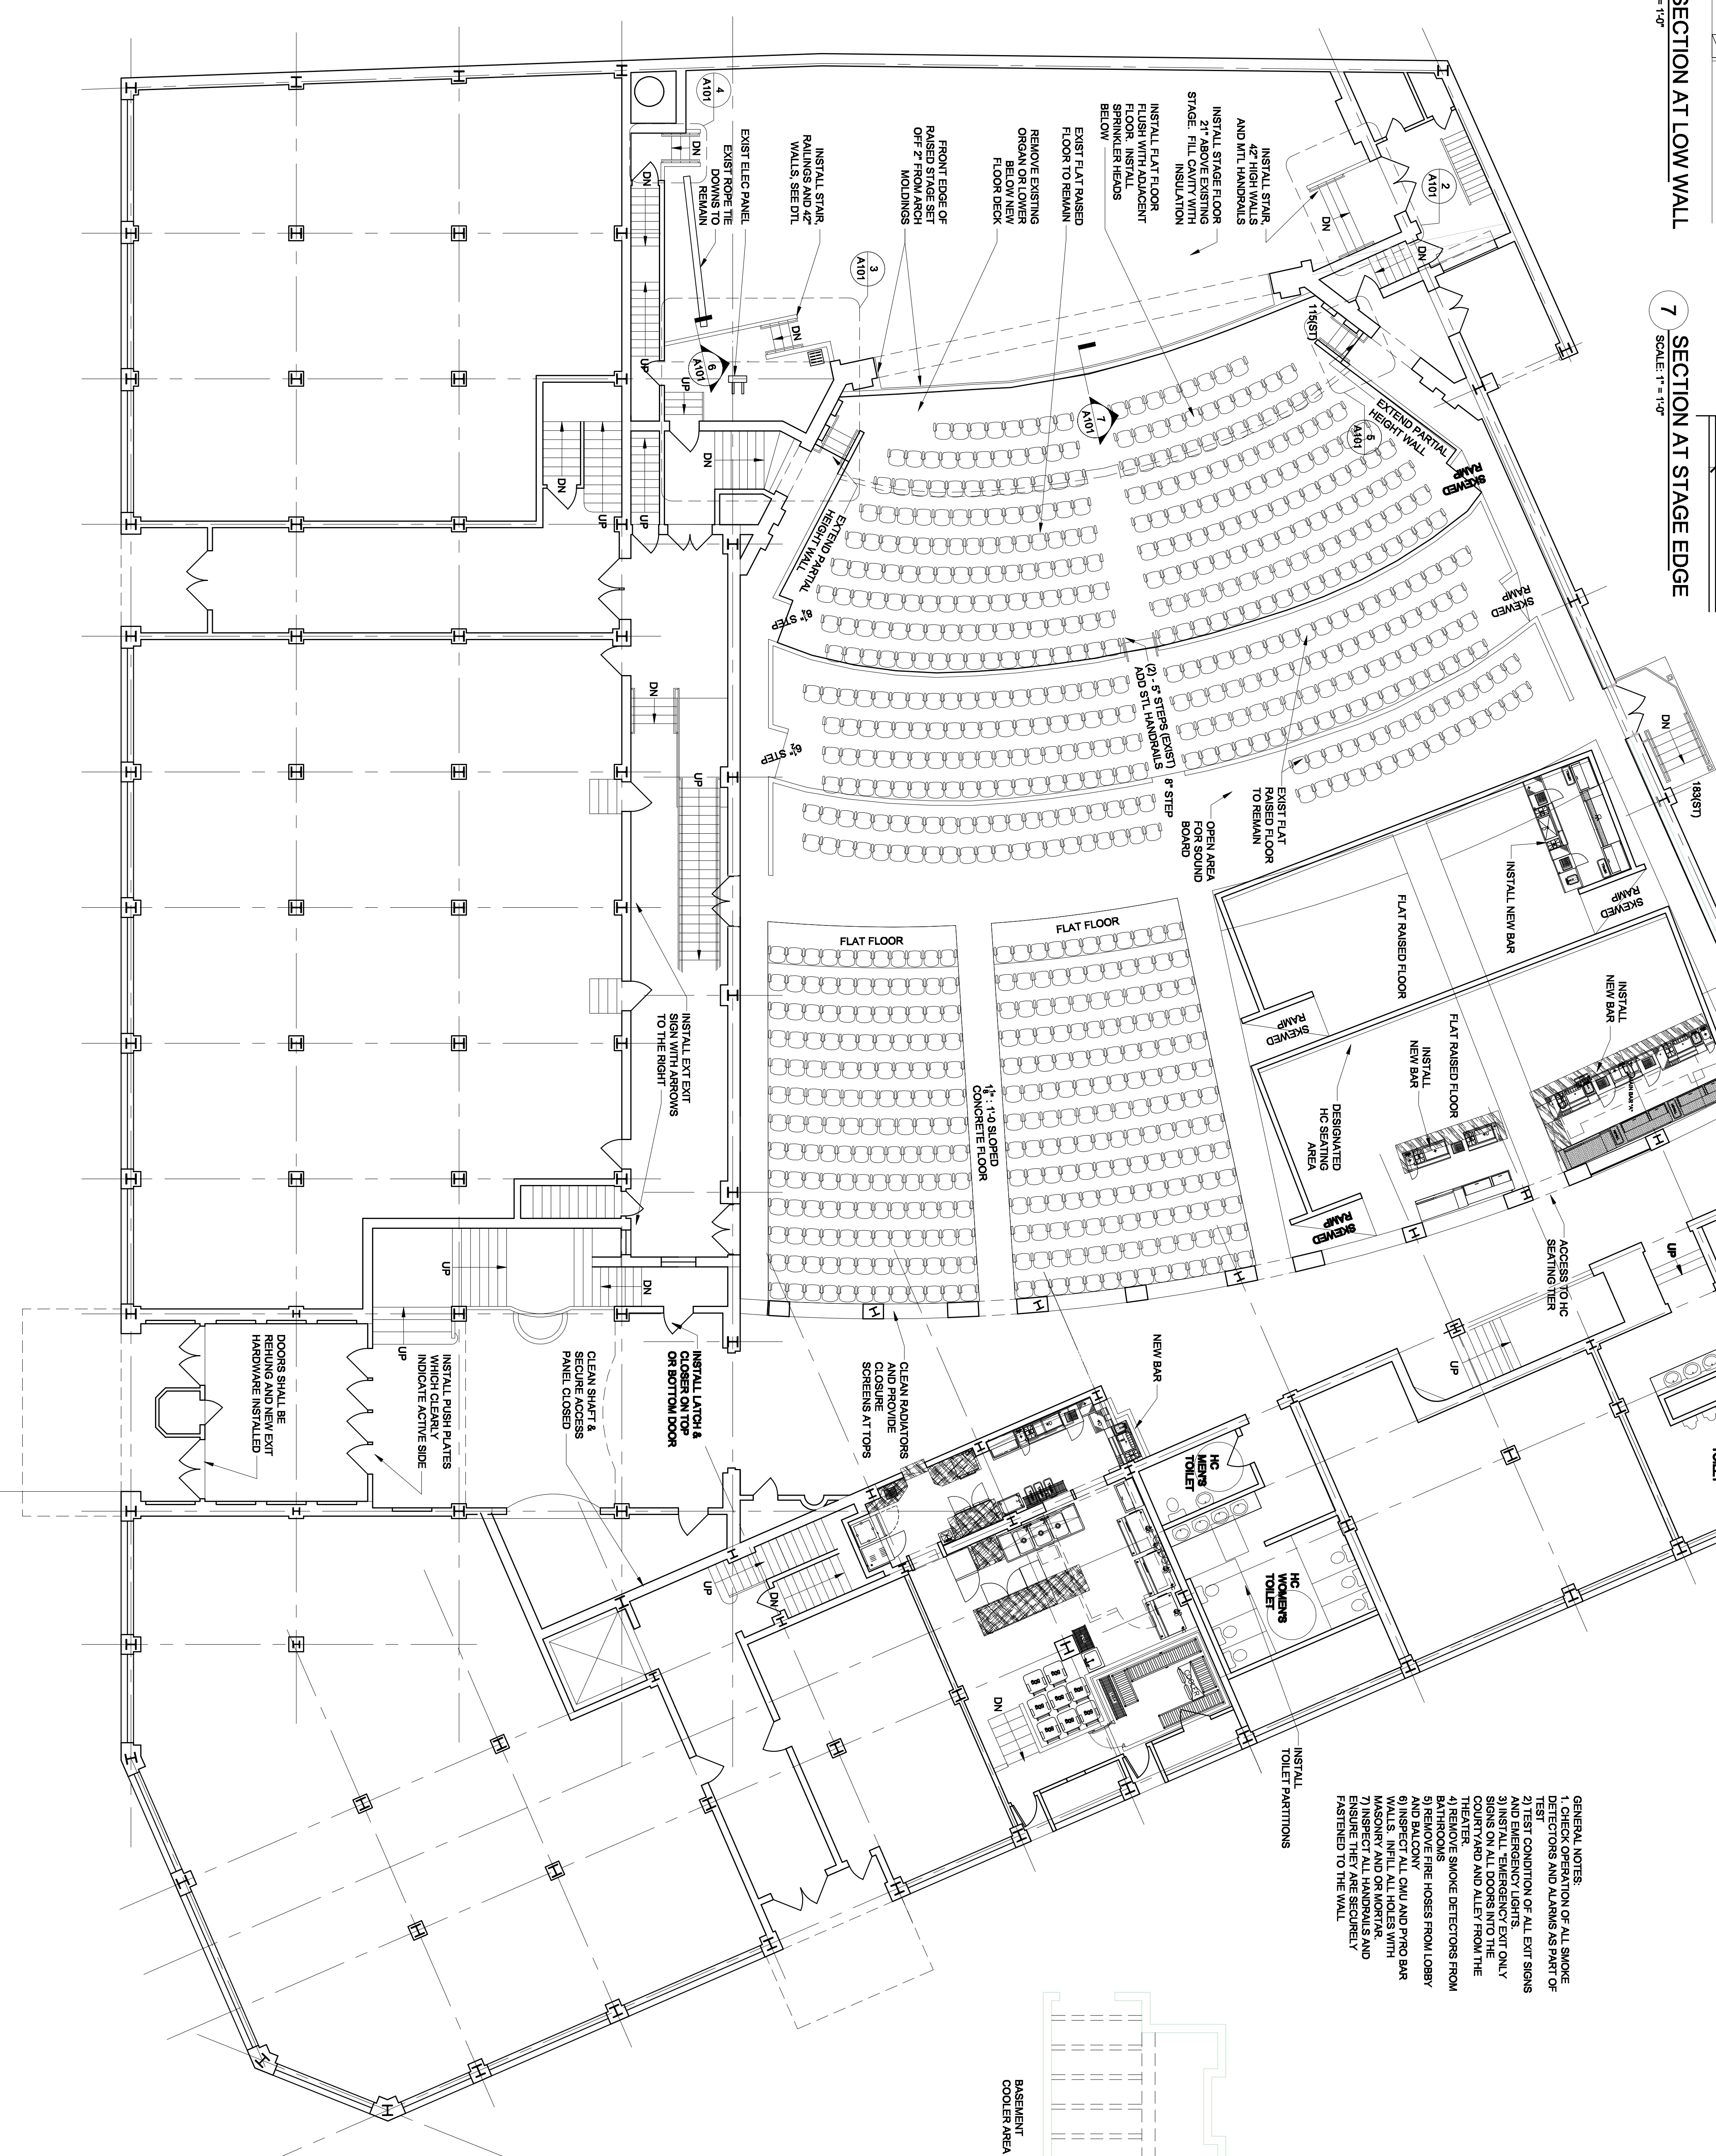


GENERAL NOTES:
 1) CHECK OVER TOP OF ALL STAIRS FOR OBSTACLES AND MAINTAIN 5/8\"/>

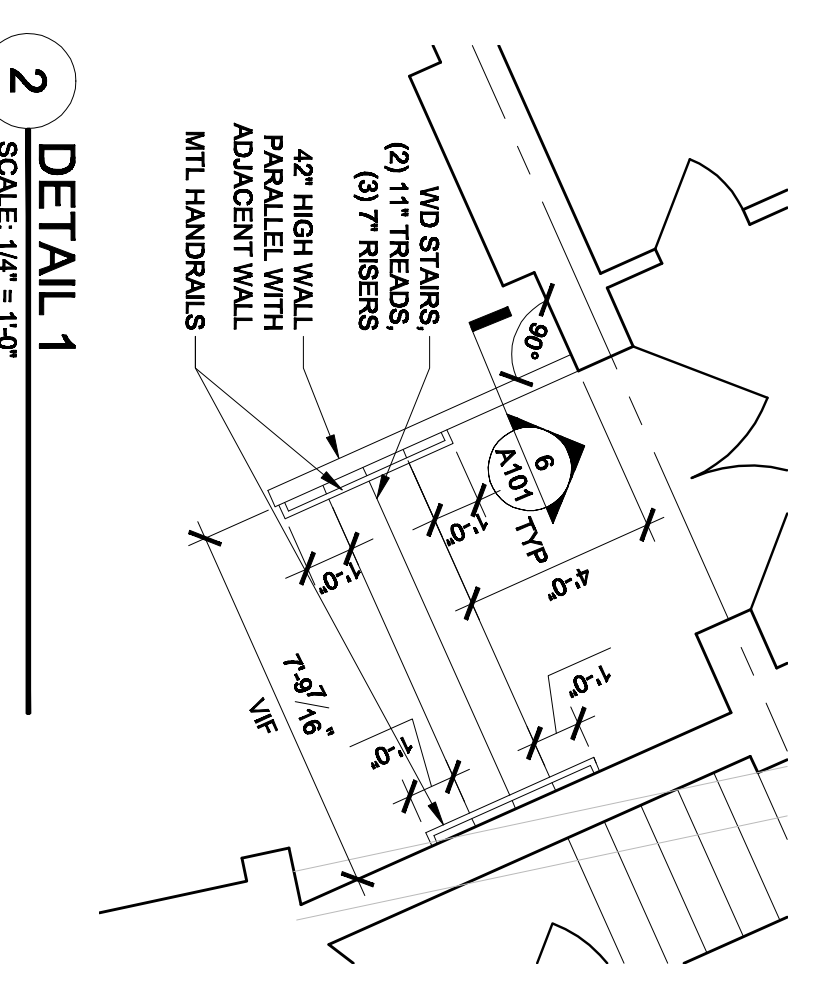


2 DETAIL 1
SCALE: 1/4" = 1'-0"

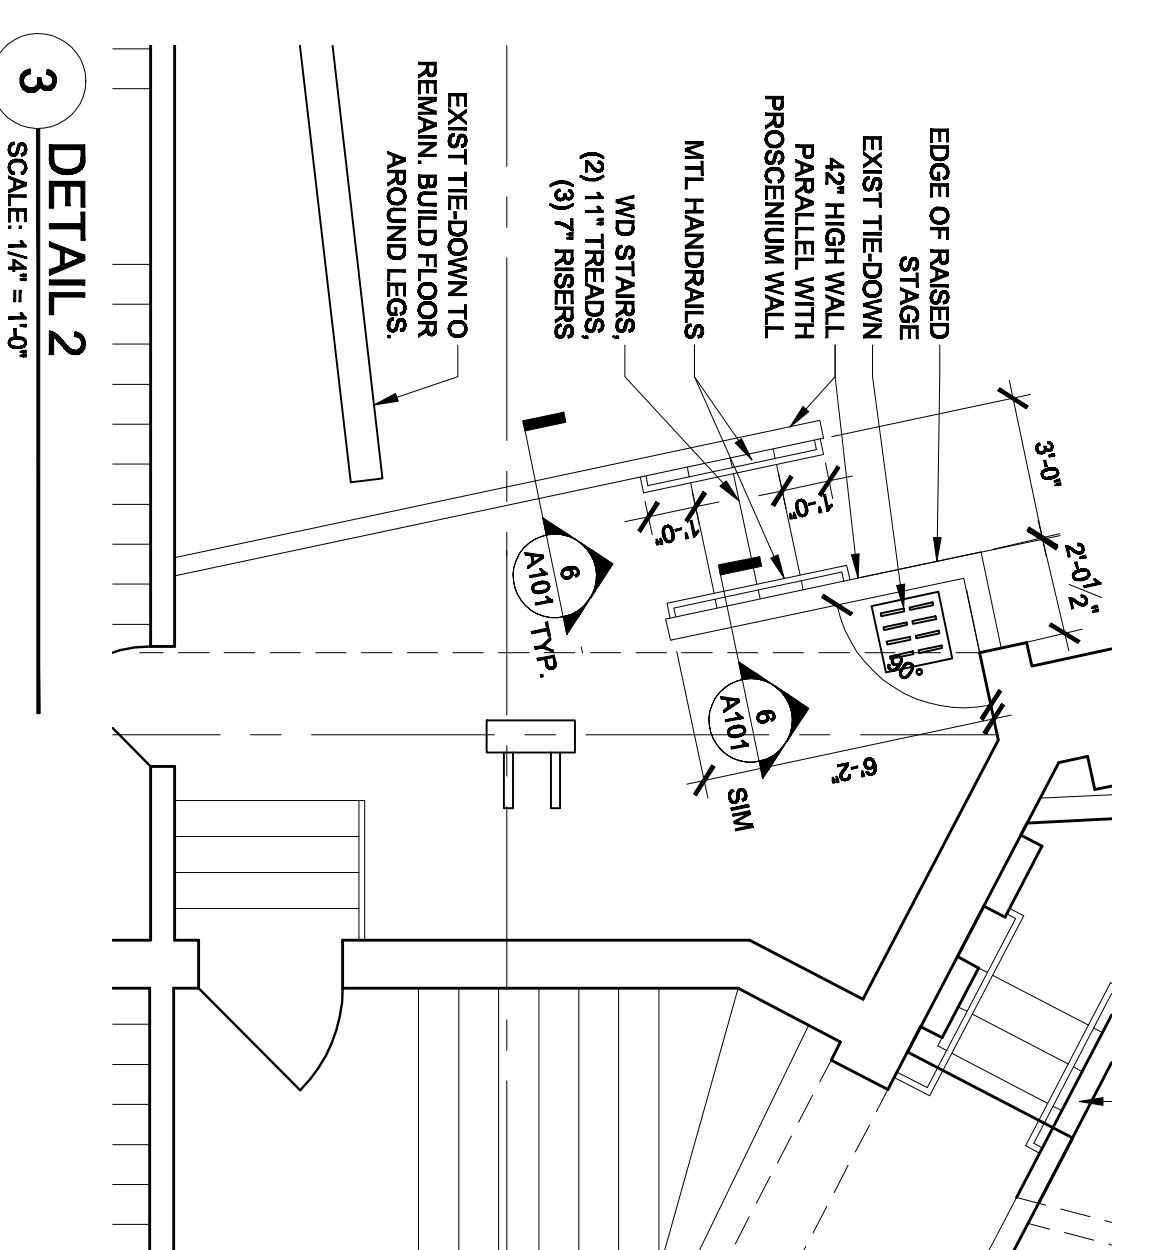

3 DETAIL 2
SCALE: 1/4" = 1'-0"

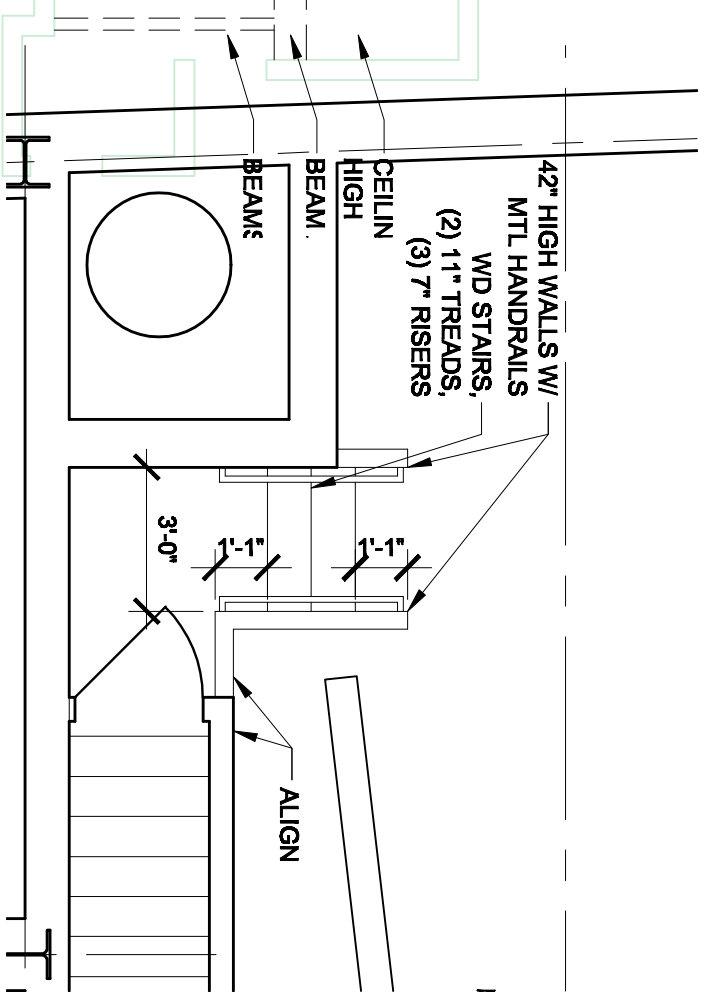

4 DETAIL 3
SCALE: 1/4" = 1'-0"

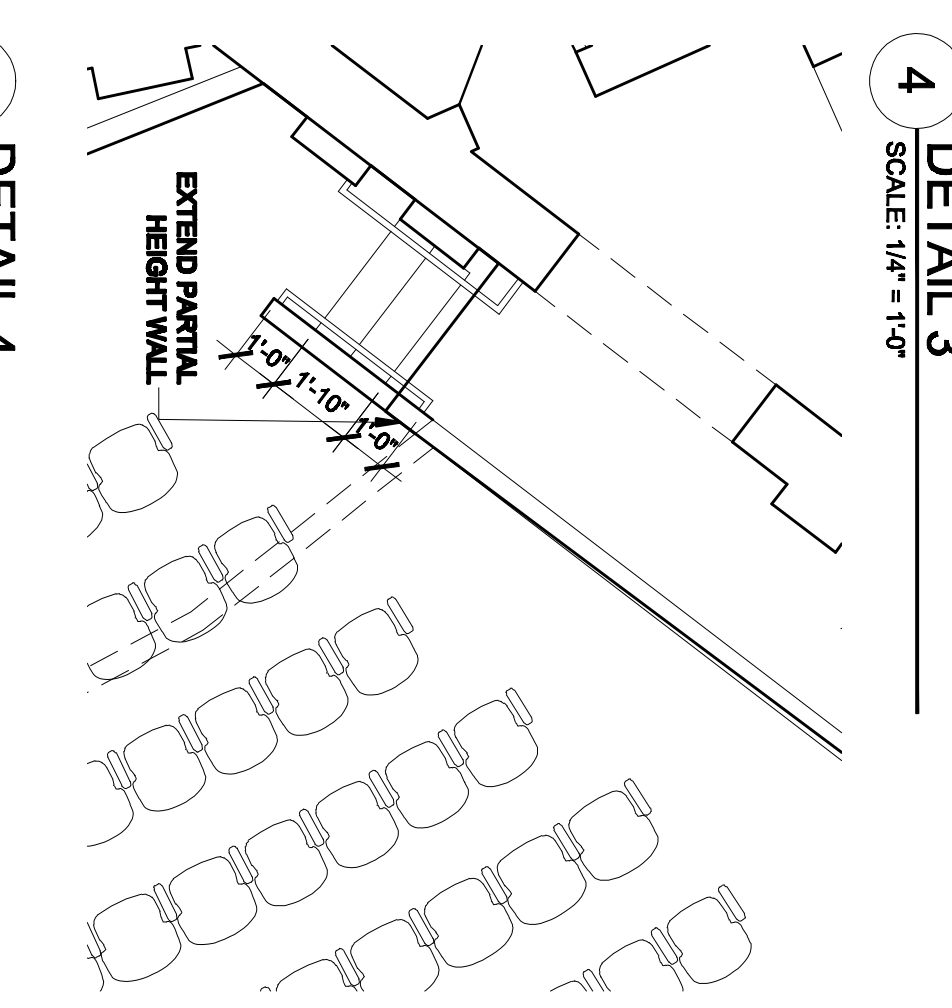

5 DETAIL 4
SCALE: 1/4" = 1'-0"



GENERAL NOTE:
 THIS DRAWING IS BEING DISTRIBUTED FOR USE AS A BASE PLAN FOR THE A101. ALL CONDITIONS AND DIMENSIONS SHALL BE VERIFIED IN THE FIELD BY OTHERS BEFORE FINAL SEAT ORDER IS PLACED.
 PROJECT NAME: STATE THEATER
 ARCHITECT: SCOTT STEVENS ARCHITECTS
 PORTLAND, MAINE 04101

SCALE: 1/4" = 1'-0"

NO.	DATE	REVISION
1		
2		
3		
4		
5		

DATE OF ISSUE: 05/14/2010
 PROJECT NUMBER: STATE THEATER
 DRAWING TITLE: CONSTRUCTION DRAWING

FIRST FLOOR PLAN